


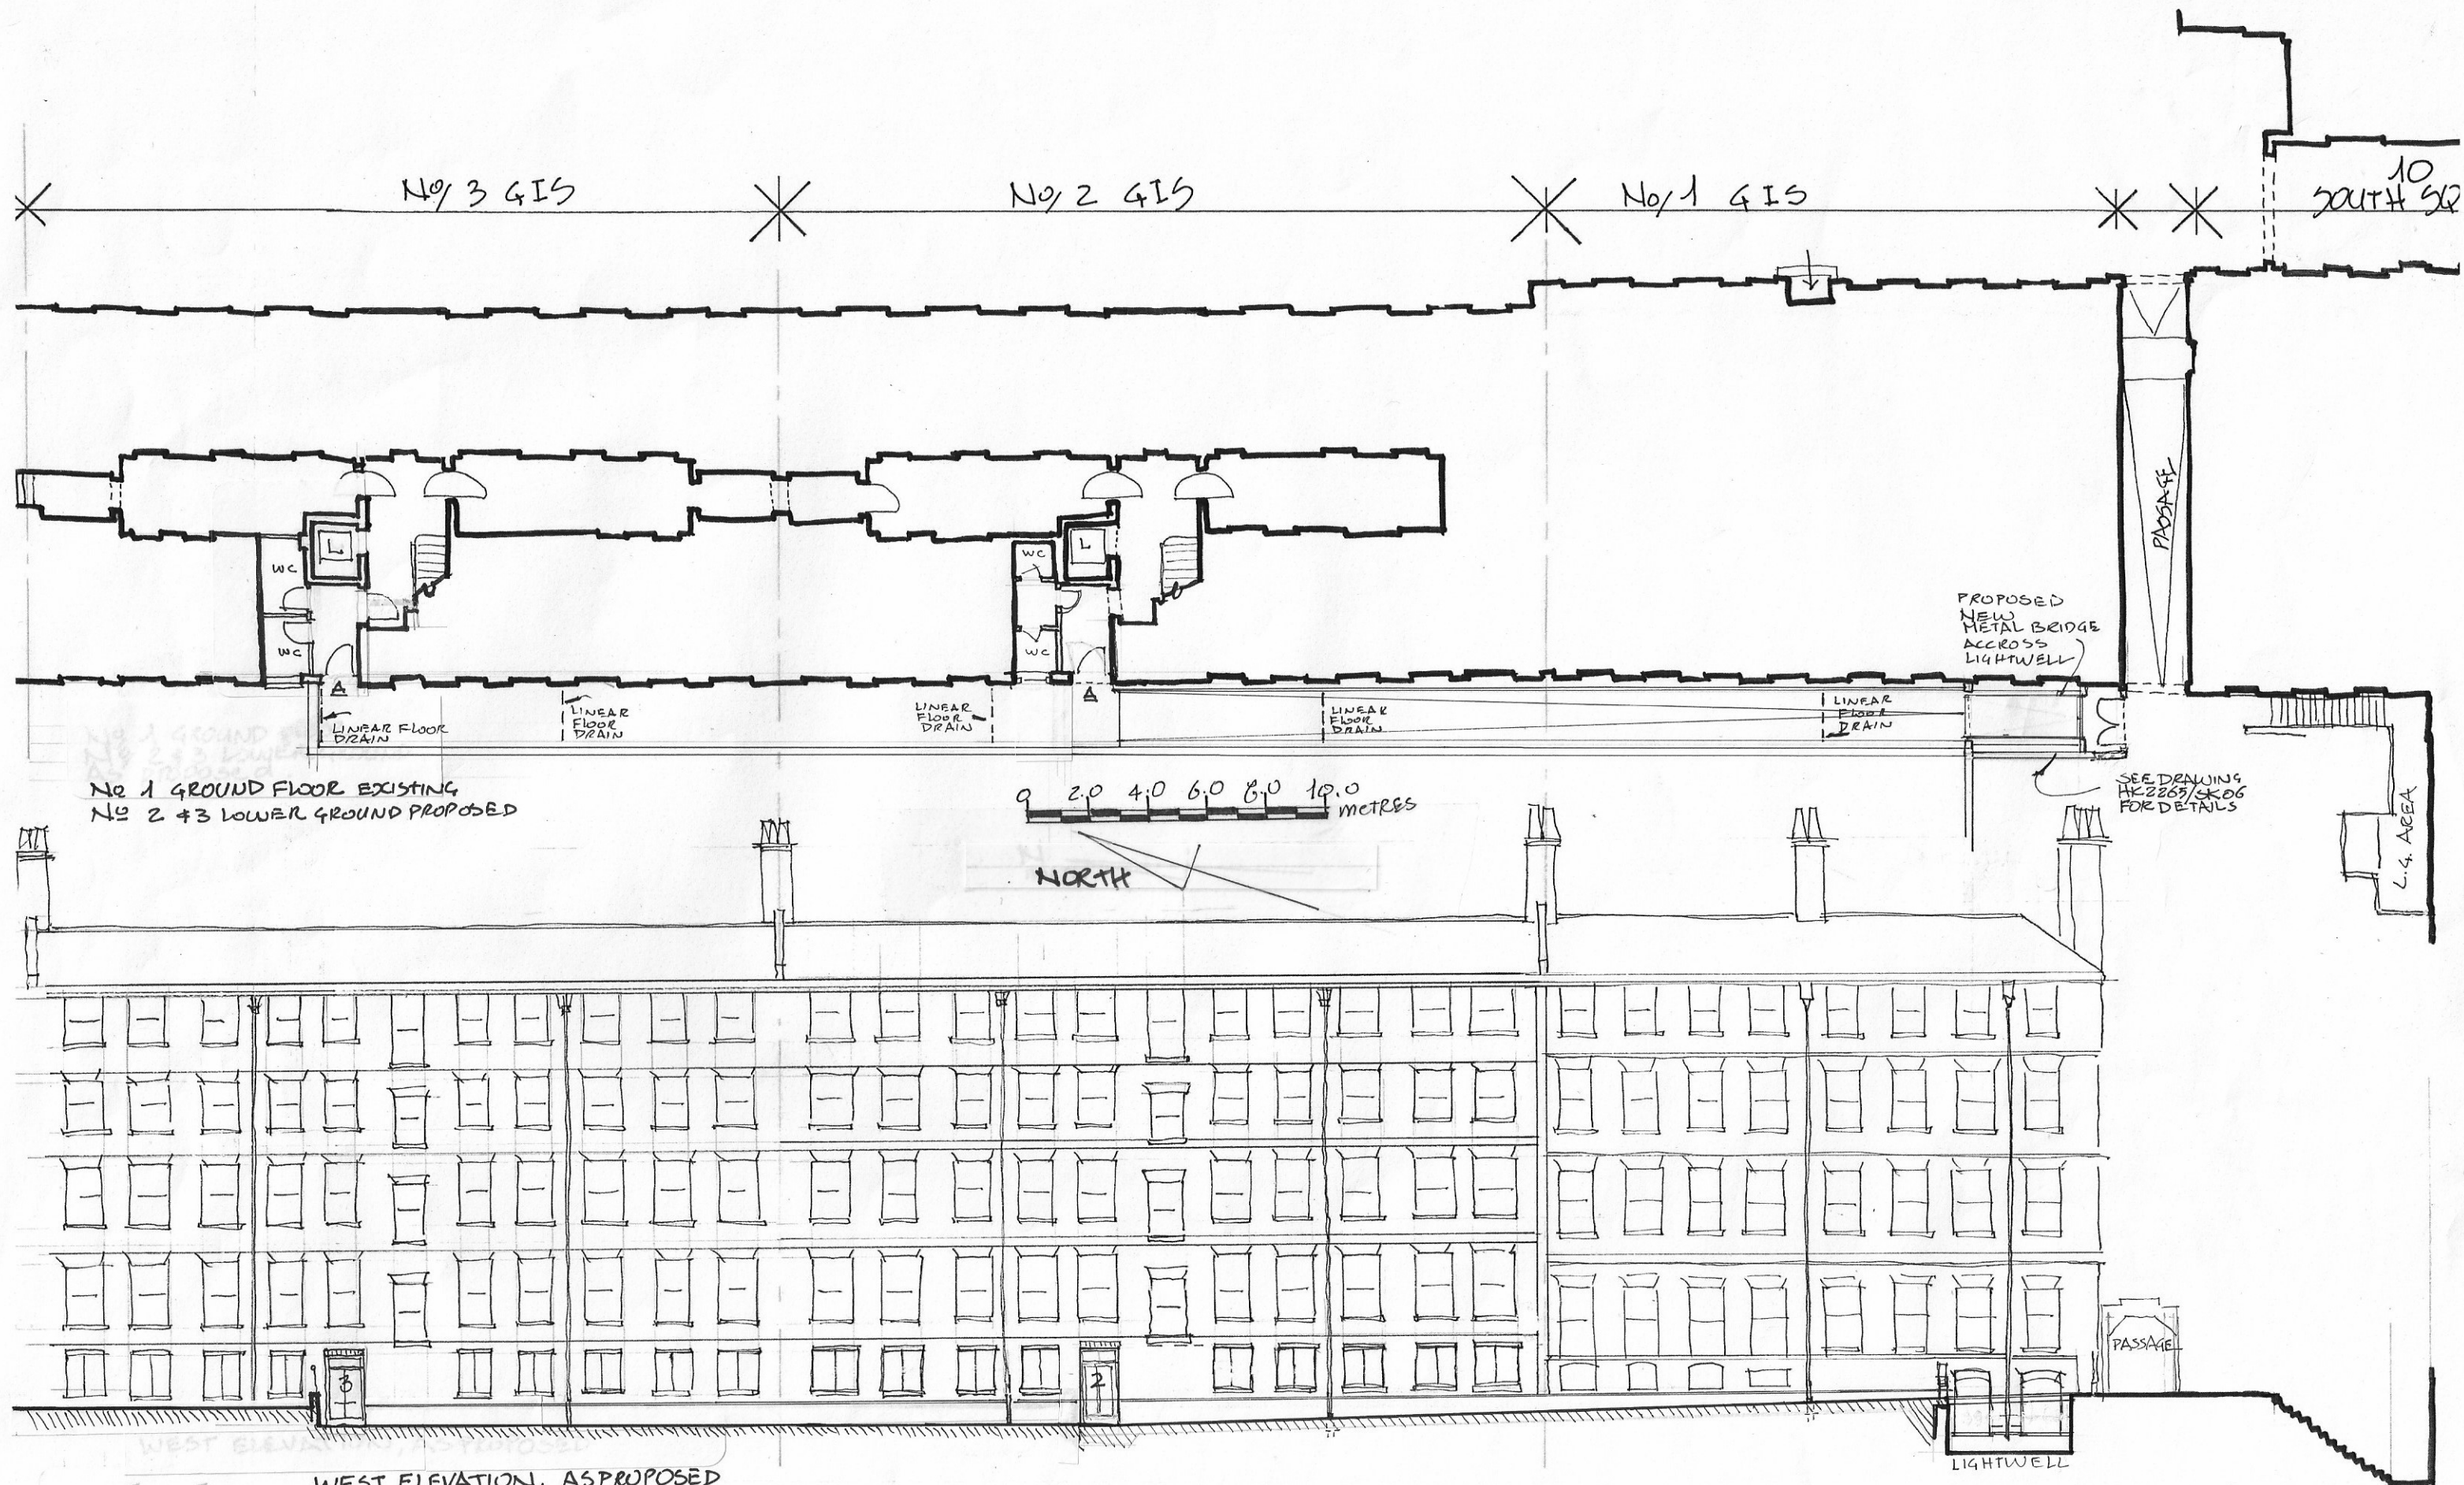

ghk
ARCHITECTS

5 Port House / Square Rigger Row / Plantation Wharf / London SW11 3TY
Tel: +44 (0)20 7471 8000 / mail@ghkarchitects.co.uk / www.ghkarchitects.co.uk

REV. A, N°3 DISABLED ACCESS ADDED, 02 JUN 2020
DISABLED ACCESS RAMP EXTENDED

THE HONOURABLE SOCIETY OF
GRAY'S INN

N°2 & 3 GRAY'S INN SQUARE
DISABLED ACCESS

PLANS & ELEVATION AS PROPOSED

DRAWING NO; HK 2265 / SK02 A
SCALE ; 1:200 @ A3
DATE ; 03 SEPT 2019