




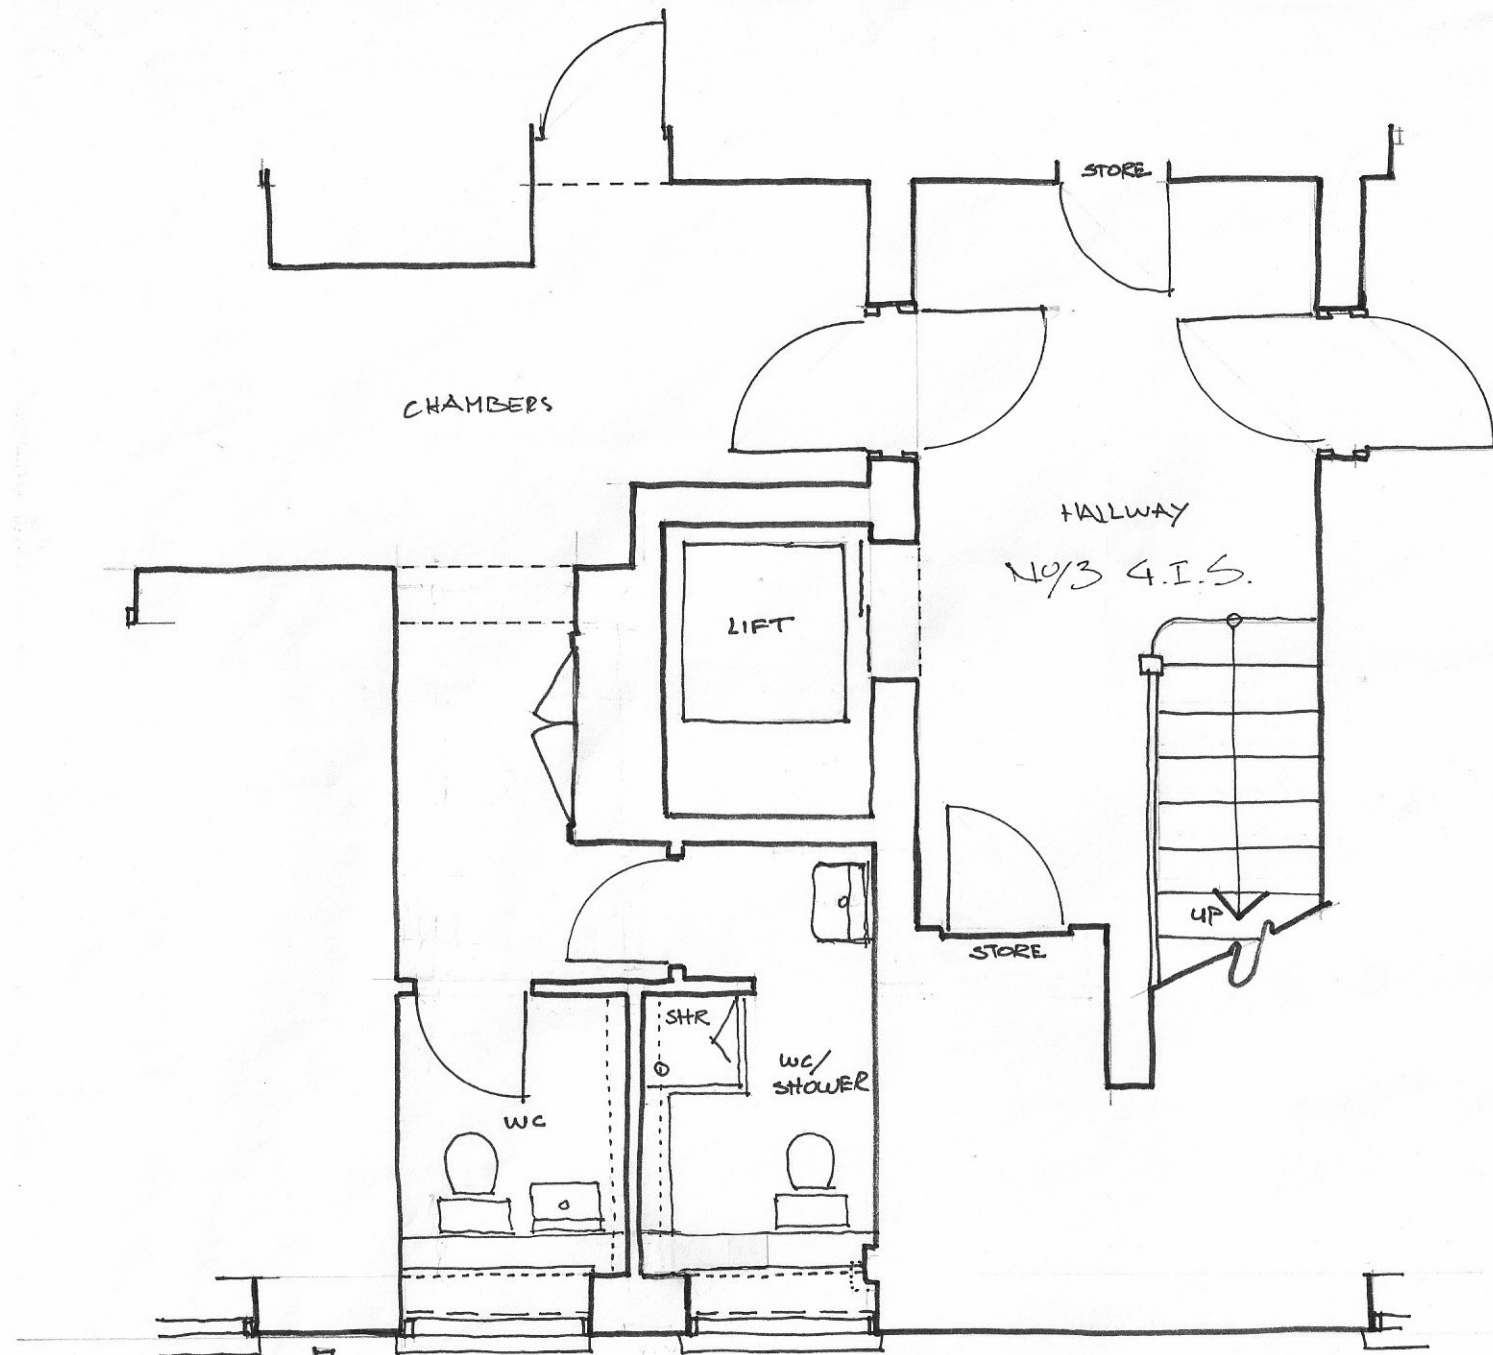

EXISTING PLAN

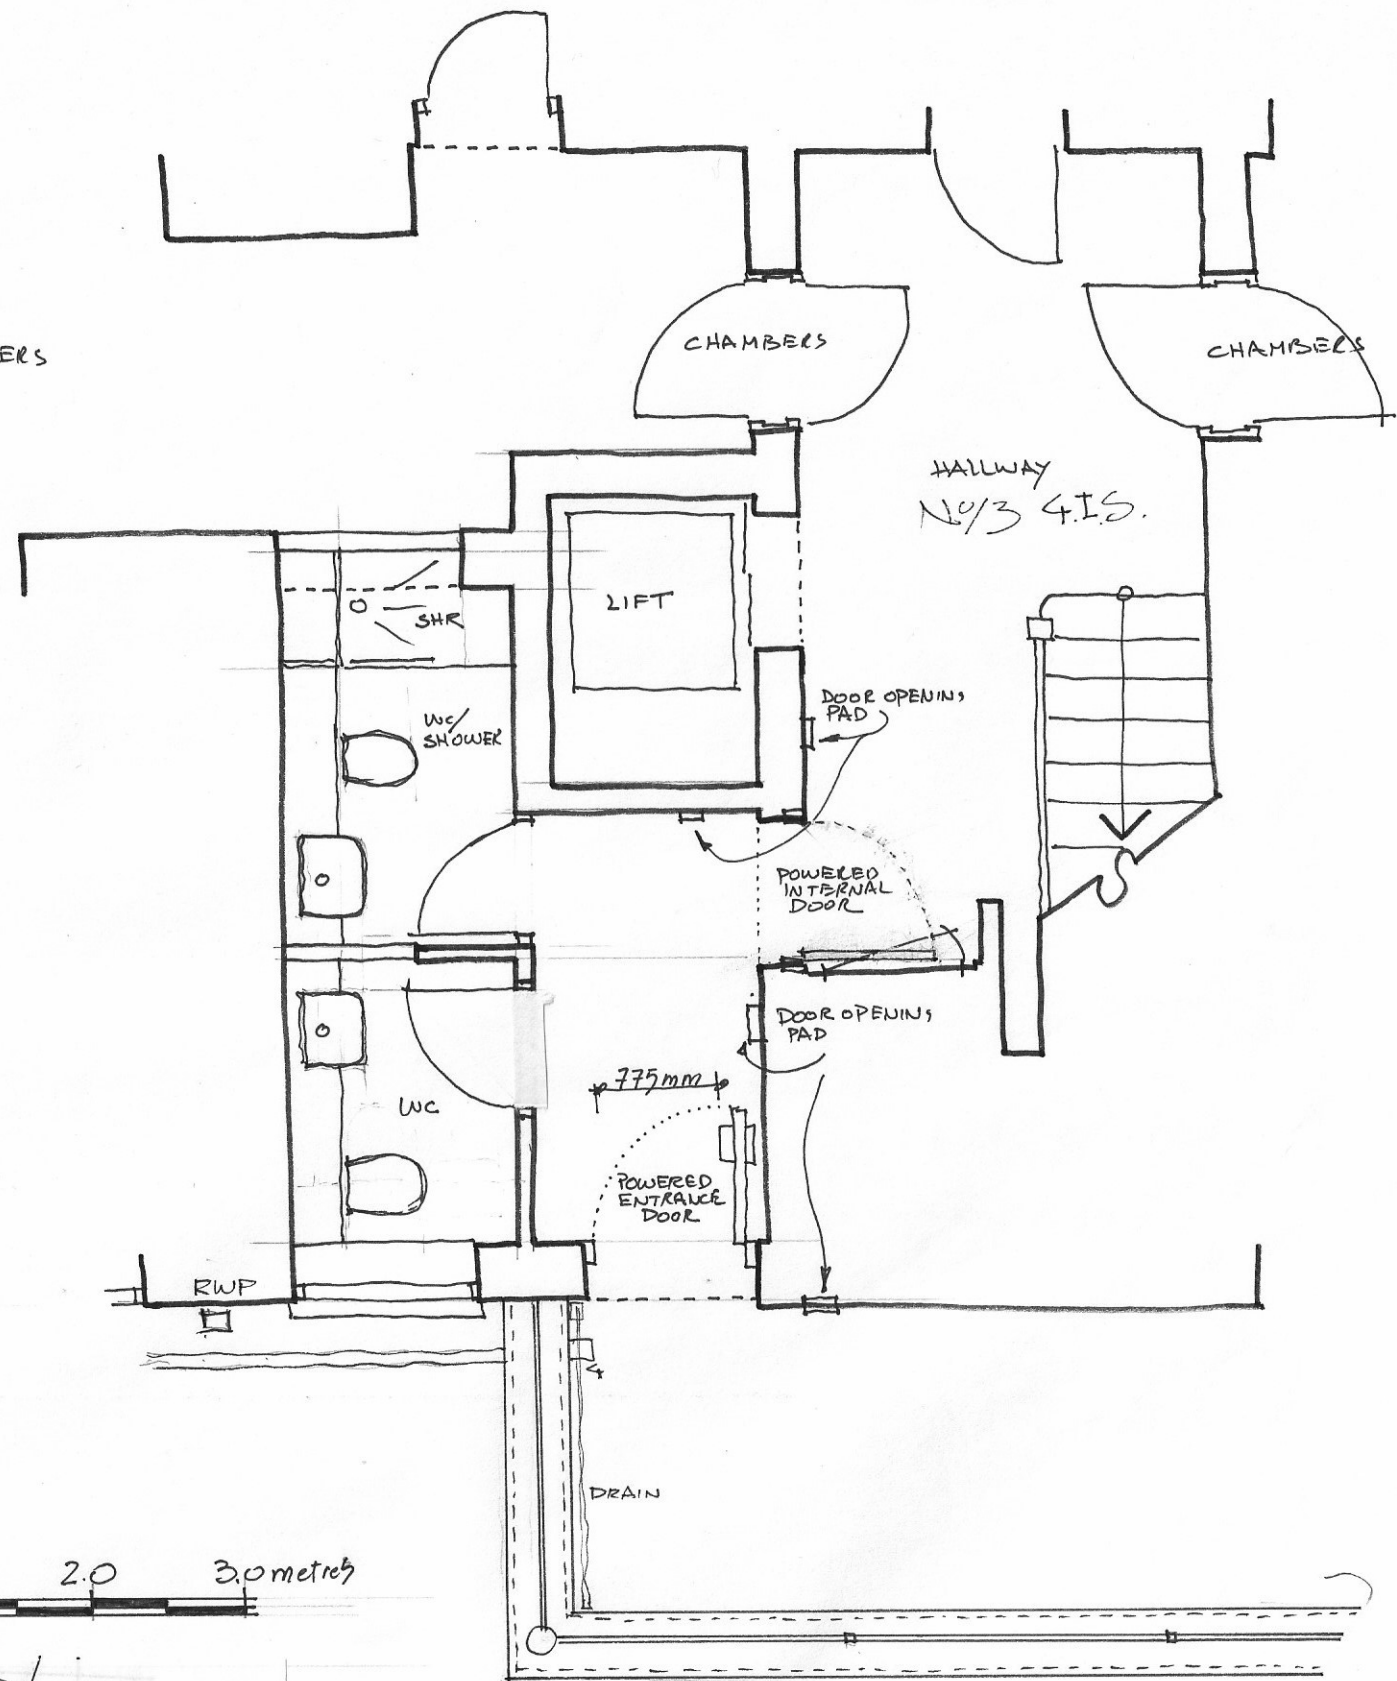

PROPOSED PLAN

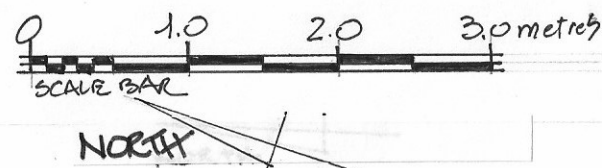

ghk
ARCHITECTS

5 Port House / Square Rigger Row / Plantation Wharf / London SW11 3TY
Tel: +44 (0)20 7471 8000 / mail@ghkarchitects.co.uk / www.ghkarchitects.co.uk

THE HONOURABLE SOCIETY
OF GRAY'S INN

NO/3 GRAY'S INN SQUARE
DISABLED ACCESS

PLANS EXISTING & PROPOSED
ENTRANCE DOOR

DRAWING NO; HK 2265/SK04

SCALE ; 1:50 @ A3

DATE ; 02 JUNE 2020

DRAWN ; ANM