



SECTION A-A

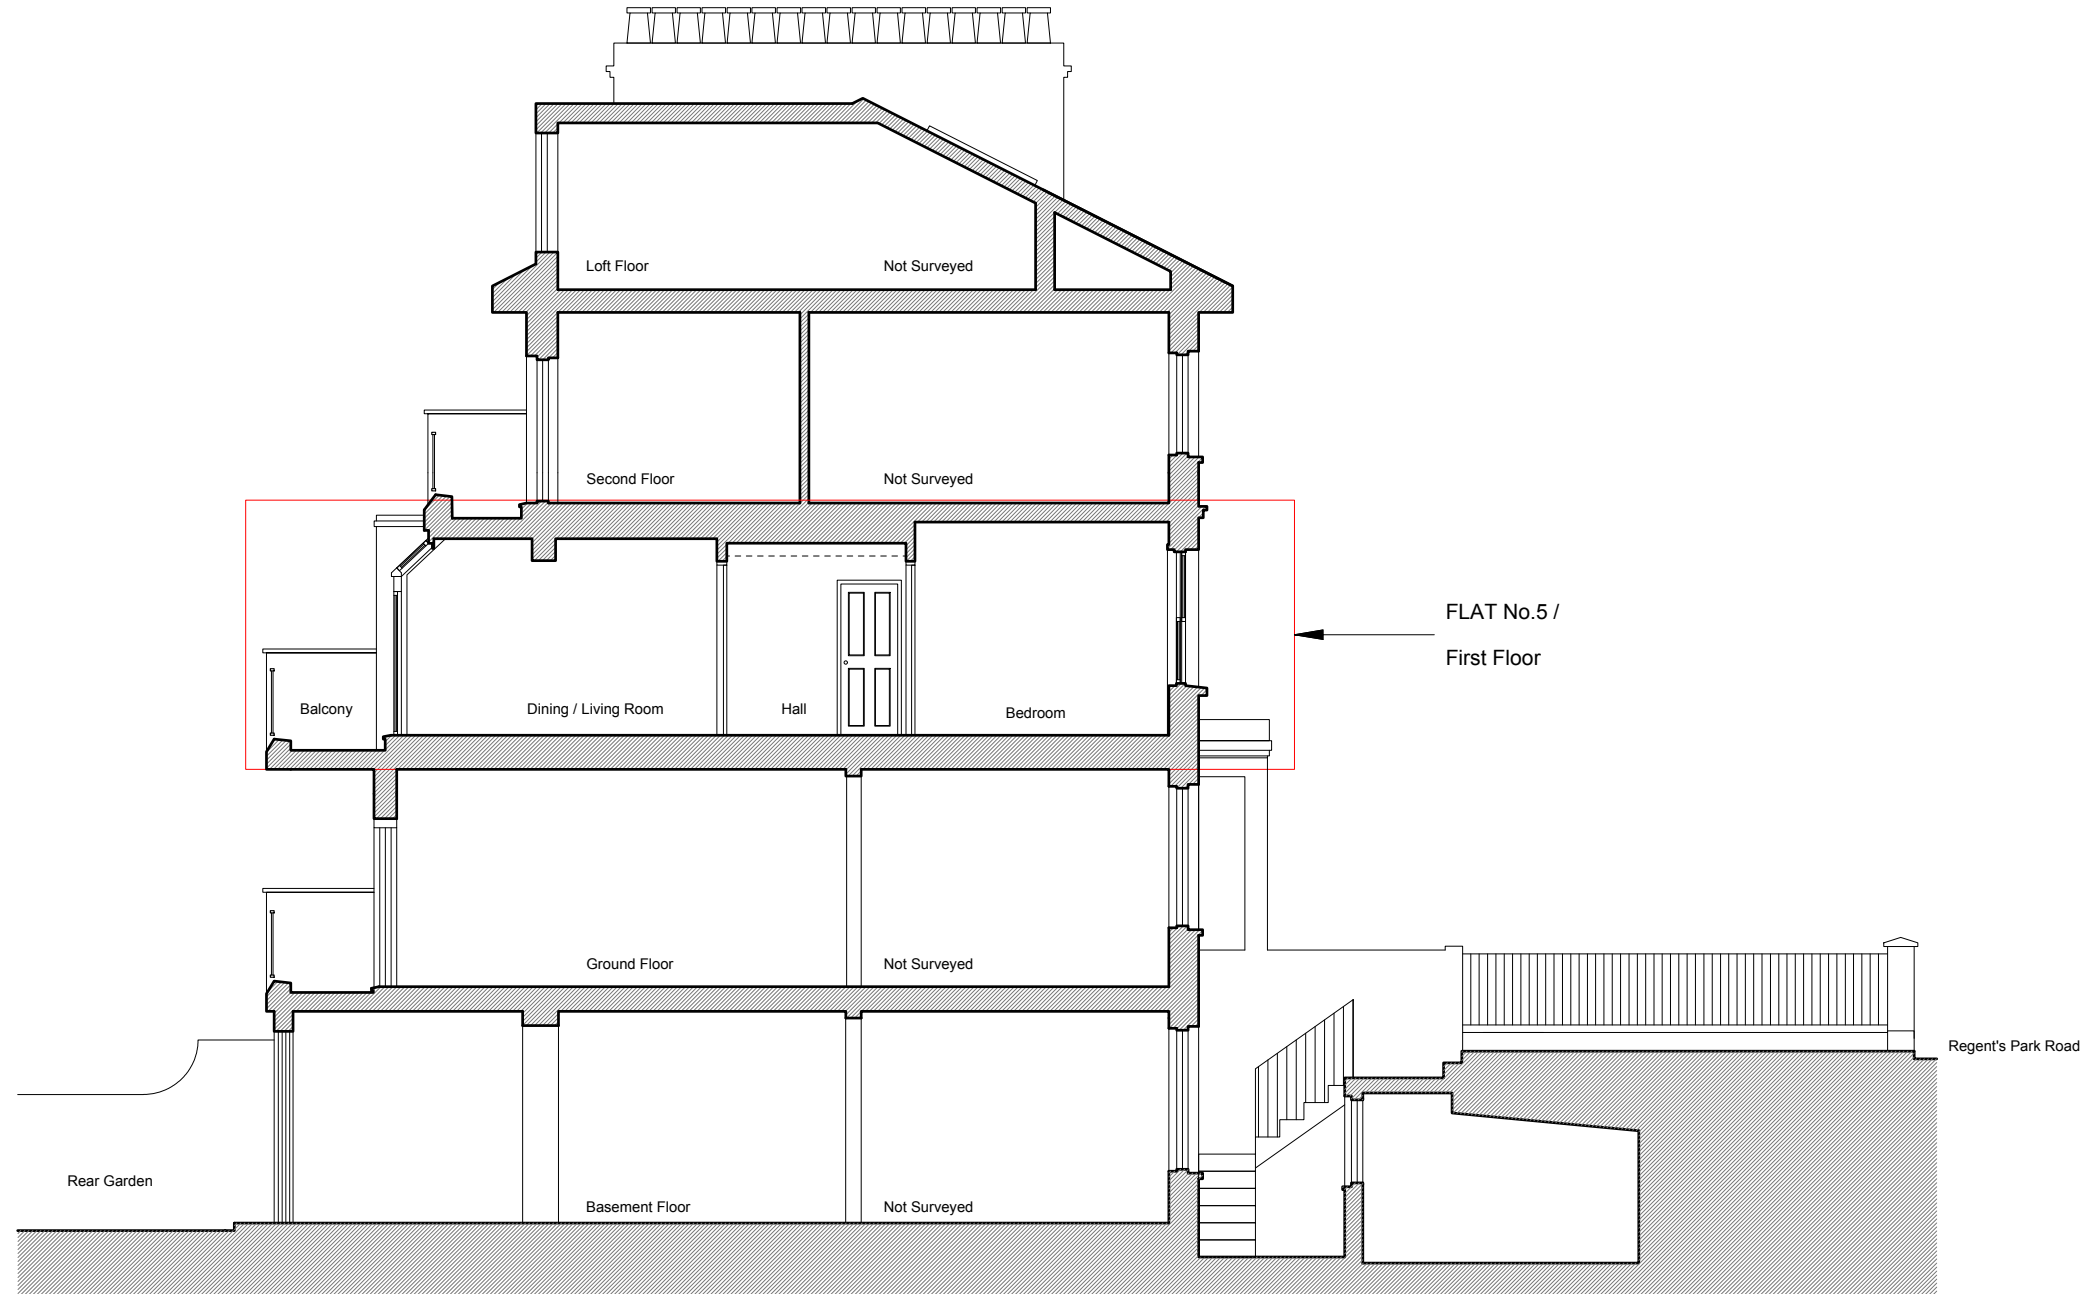

FLAT No.5 FLOOR PLAN

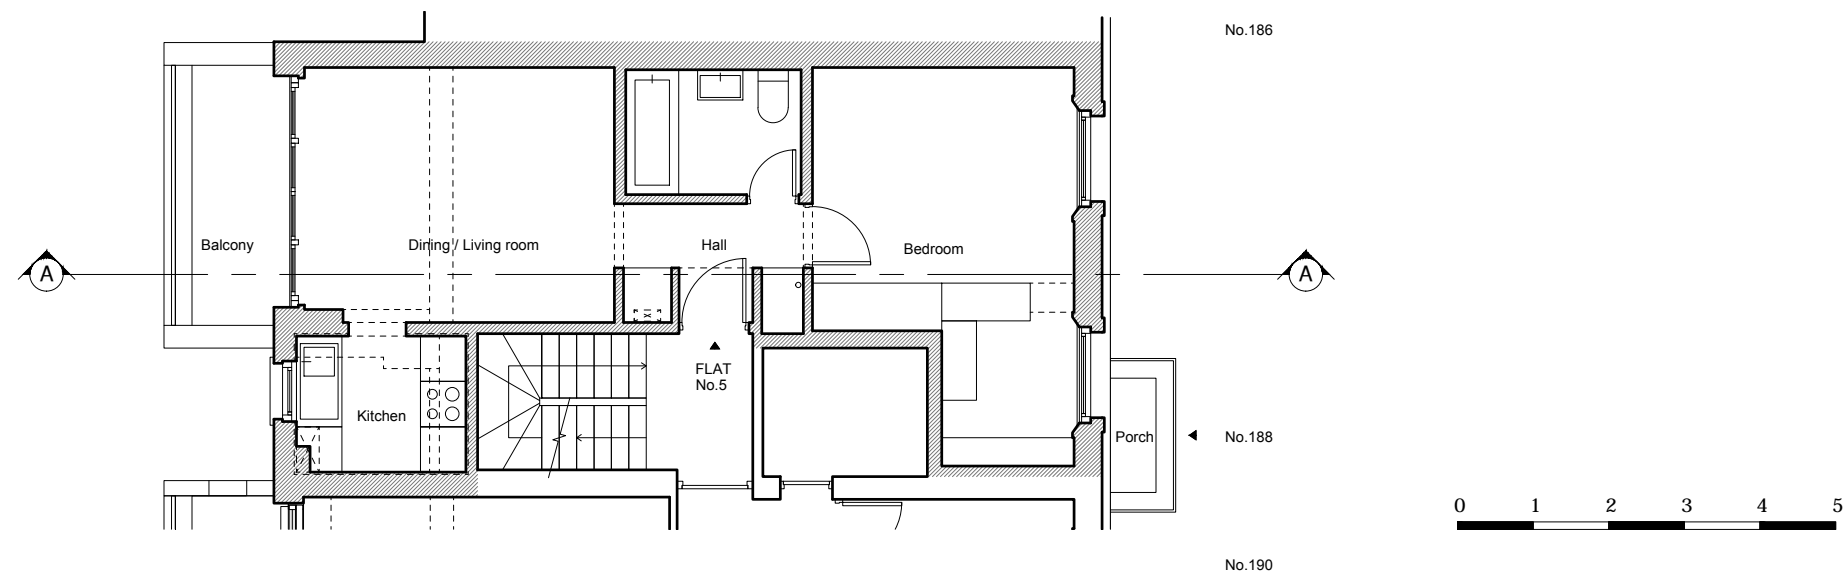

NOTES

DO NOT SCALE FROM THIS DRAWING EXCEPT FOR THE
PURPOSES OF PLANNING AND BUILDING REGULATIONS.
ALL DIMENSIONS TO BE CHECKED ON SITE.



REVISION:

PROJECT TITLE

188 REGENT'S PARK ROAD - FLAT No.5

AURAA
STUDIO

www.auraa.studio	1A Chalk Farm Parade
info@auraa.studio	London NW3 2BN

TITLE

SECTION A-A AND FLOOR PLAN
AS EXISTING

DATE 30.06.2020

SCALE 1/100 @ A3

DRAWN LC / RL

STATUS INFORMATION

ORG No 2025_EX_200

EV: