

01
A-(10)-010

EXISTING SITE PLAN
1:100 @ A1, 1:200 @ A3

PROJECT NAME:

1015

CLIENT/PROJECT:

2 St Crispins Cl, NW3 2QF

NOTES

All dimensions in millimetres.

All dimensions and levels are to be checked on site by the main contractor prior to commencing excavation works. Any discrepancy is to be reported back to the designer for instruction.

This drawing is the property of VORBILD ARCHITECTURE LIMITED and may not be reproduced or disclosed to a third party in any form without written permission.

ARCHITECTURE:



VORBILD
ARCHITECTURE

www.vorbild.co.uk

info@vorbild.co.uk

CONSTRUCTION:

INSTALLATIONS:

INSTALLATIONS:

SHEET TITLE:

EXISTING
SITE PLAN

DRAWING STATUS:

FOR PLANNING

DRAWN BY:

TP/MS

APPROVED:

MS

SIGNATURE:

SIGNATURE:

JOB NUMBER:

1015

DRAWING No:

A-(10)-010



SCALE:

1:200


DATE:

30.06.2020


Rev. No.:

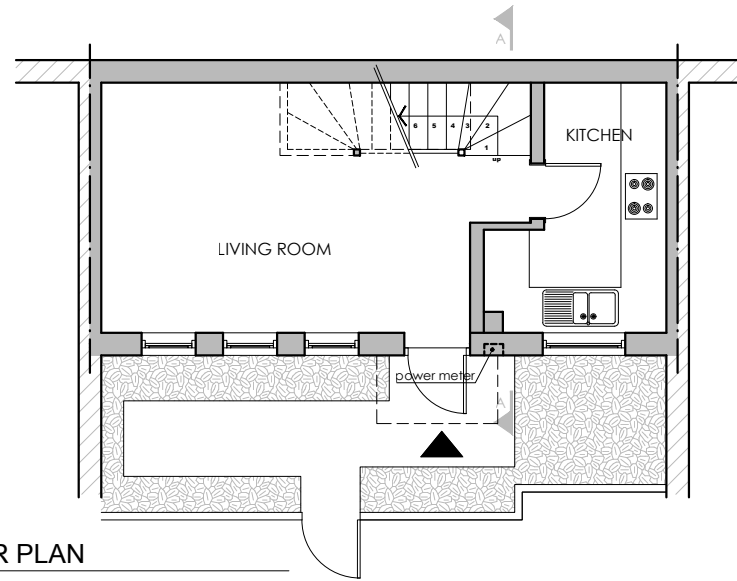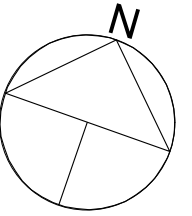


02 EXISTING GROUND FLOOR PLAN
A-(10)-011 1:50 @ A1, 1:100 @ A3

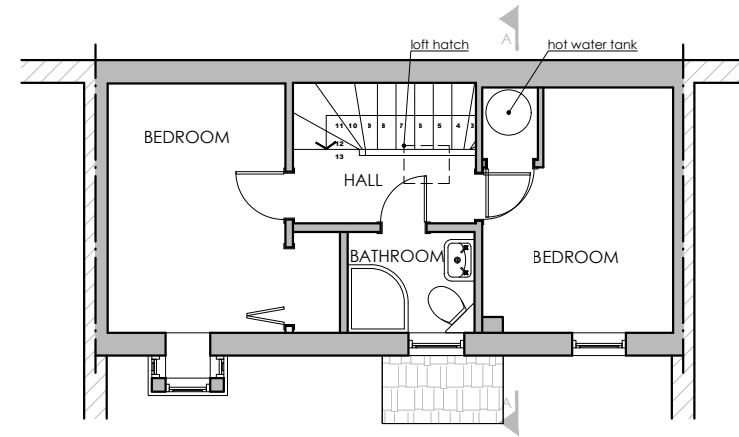


03 EXISTING FIRST FLOOR PLAN
A-(10)-011 1:50 @ A1, 1:100 @ A3

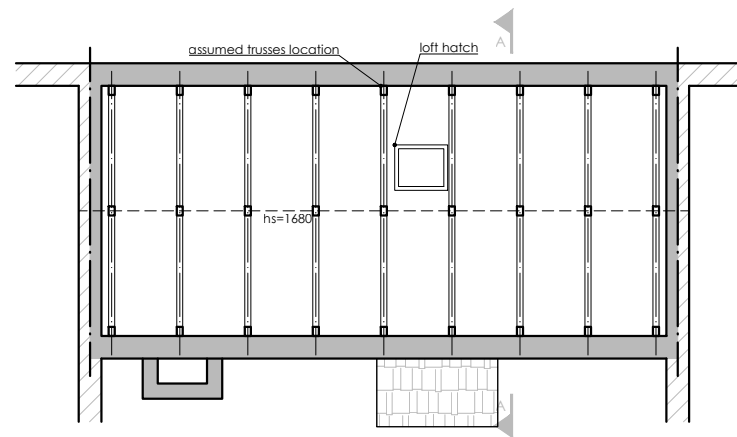


04 EXISTING LOFT PLAN
A-(10)-011 1:50 @ A1, 1:100 @ A3

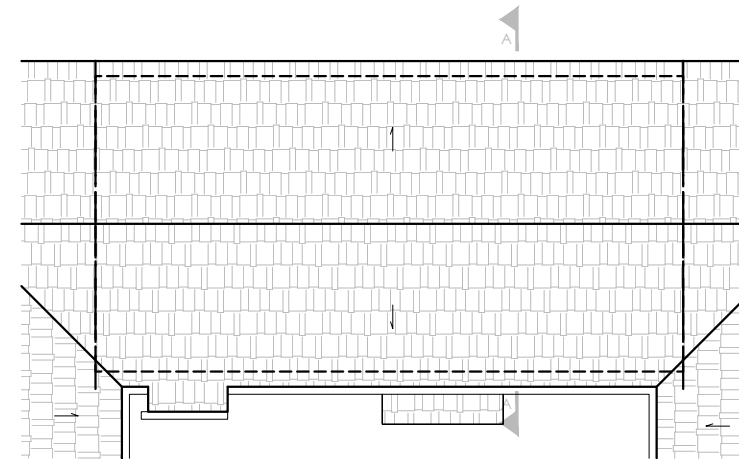


05 EXISTING ROOF PLAN
A-(10)-011 1:50 @ A1, 1:100 @ A3

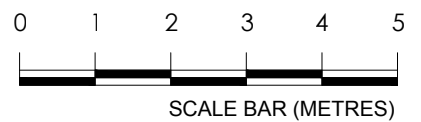

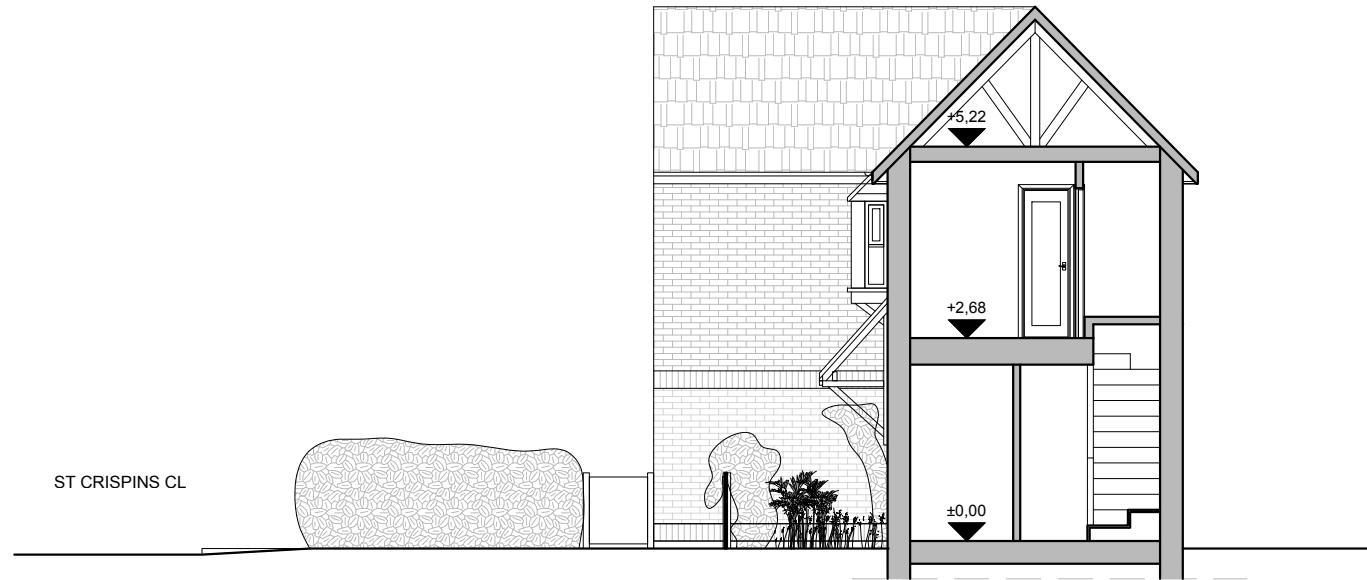

06 EXISTING SECTION A-A
A-(11)-010 1:50 @ A1, 1:100 @ A3

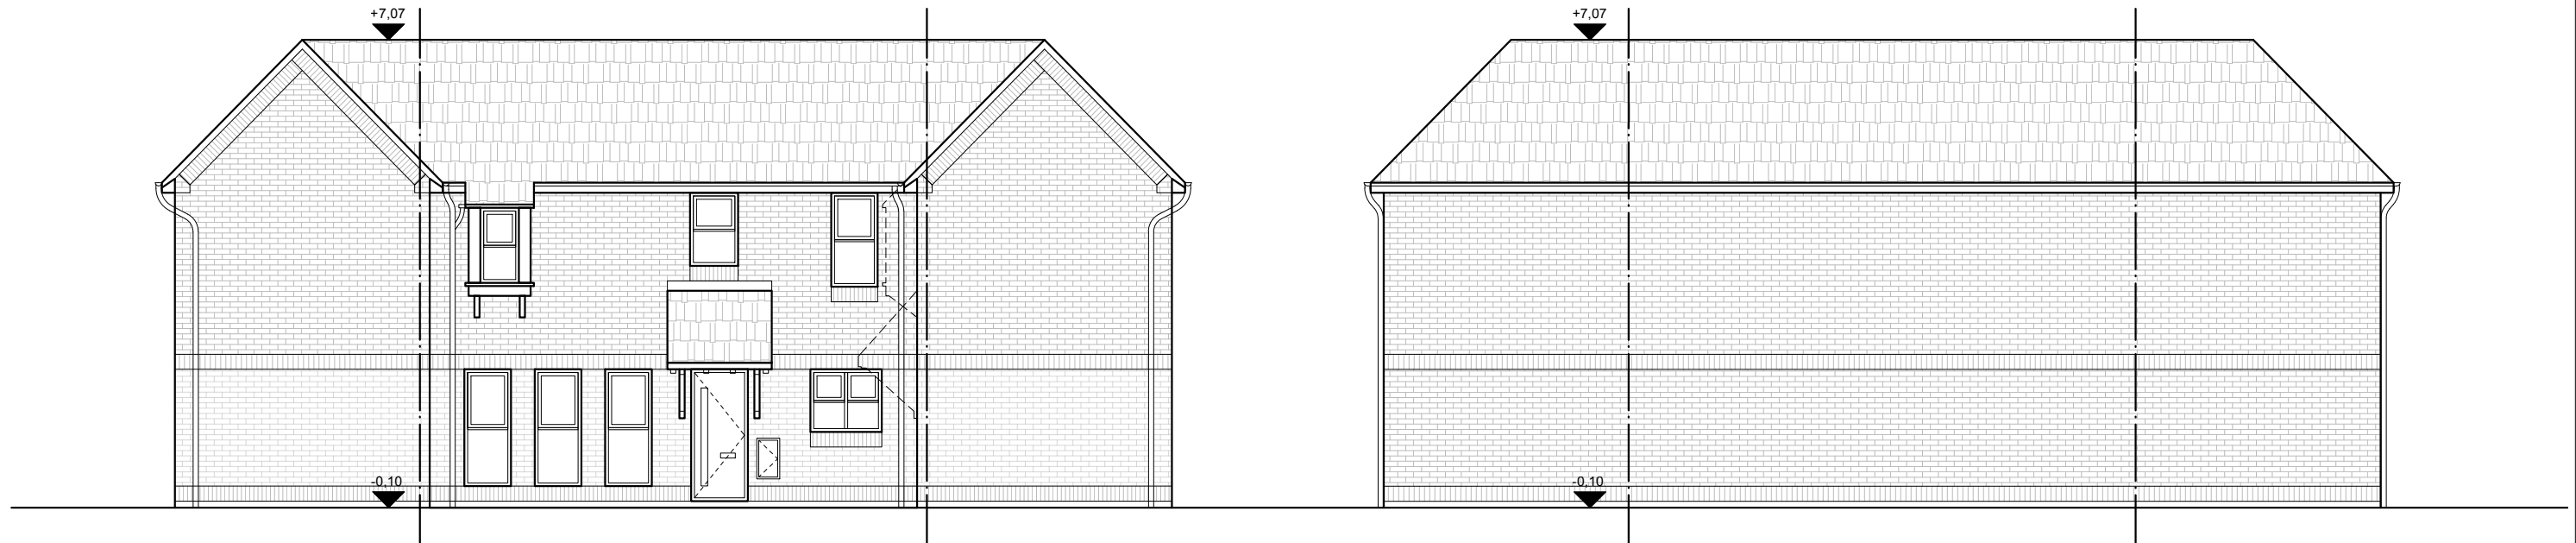

07 EXISTING FRONT ELEVATION
A-(11)-010 1:50 @ A1, 1:100 @ A3

08 EXISTING REAR ELEVATION
A-(11)-010 1:50 @ A1, 1:100 @ A3

