
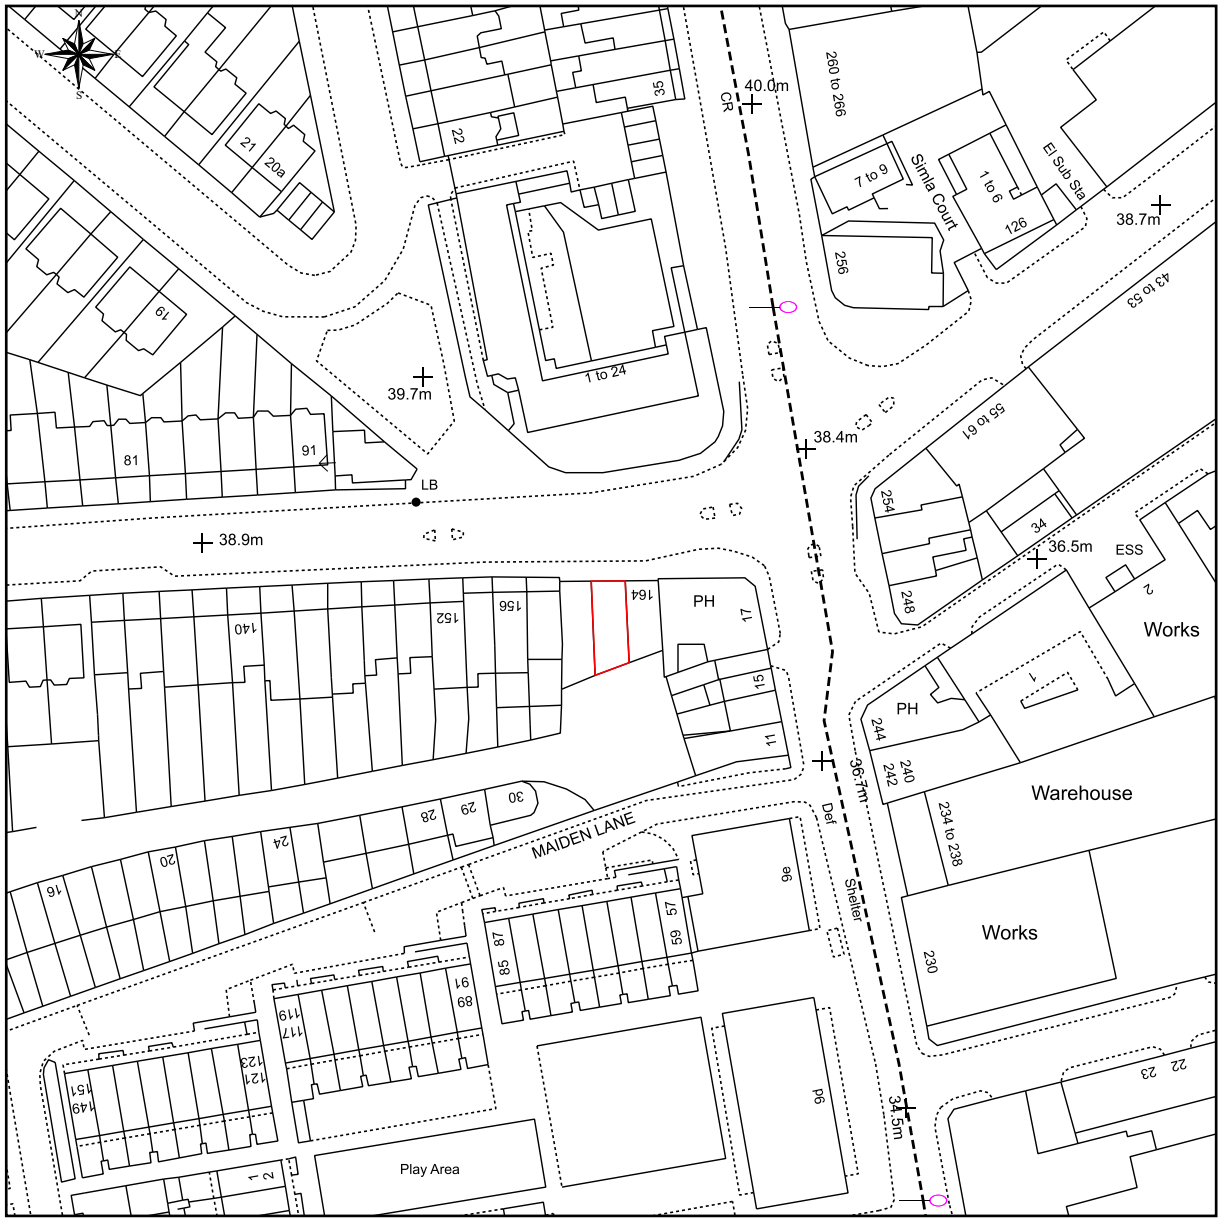


Project No 012	Project: 162-164 Agar Grove	Title: Location Plan		 Mob: +44(0)7438 46 23 51 Email: alex@iungostudio.com Web: www.iungostudio.com
Author: AC	Site Address: 162, 164 Agar Grove London, NW1 9TY	Date: Jul '20	Scale A4: 1:1,250	
Checked: AC	Client: Mr. Balraj Phakey	Drawing Number: 012(P)001	Revision: (--)	



This Plan includes the following Licensed Data: OS MasterMap Black and White PDF Location Plan by the Ordnance Survey National Geographic Database and incorporating surveyed revision available at the date of production. Reproduction in whole or in part is prohibited without the prior permission of Ordnance Survey. The representation of a road, track or path is no evidence of a right of way. The representation of features, as lines is no evidence of a property boundary. © Crown copyright and database rights, 2020. Ordnance Survey 0100031673



Scale: 1:1250, paper size: A4

KEY:

 APPLICATION SITE