



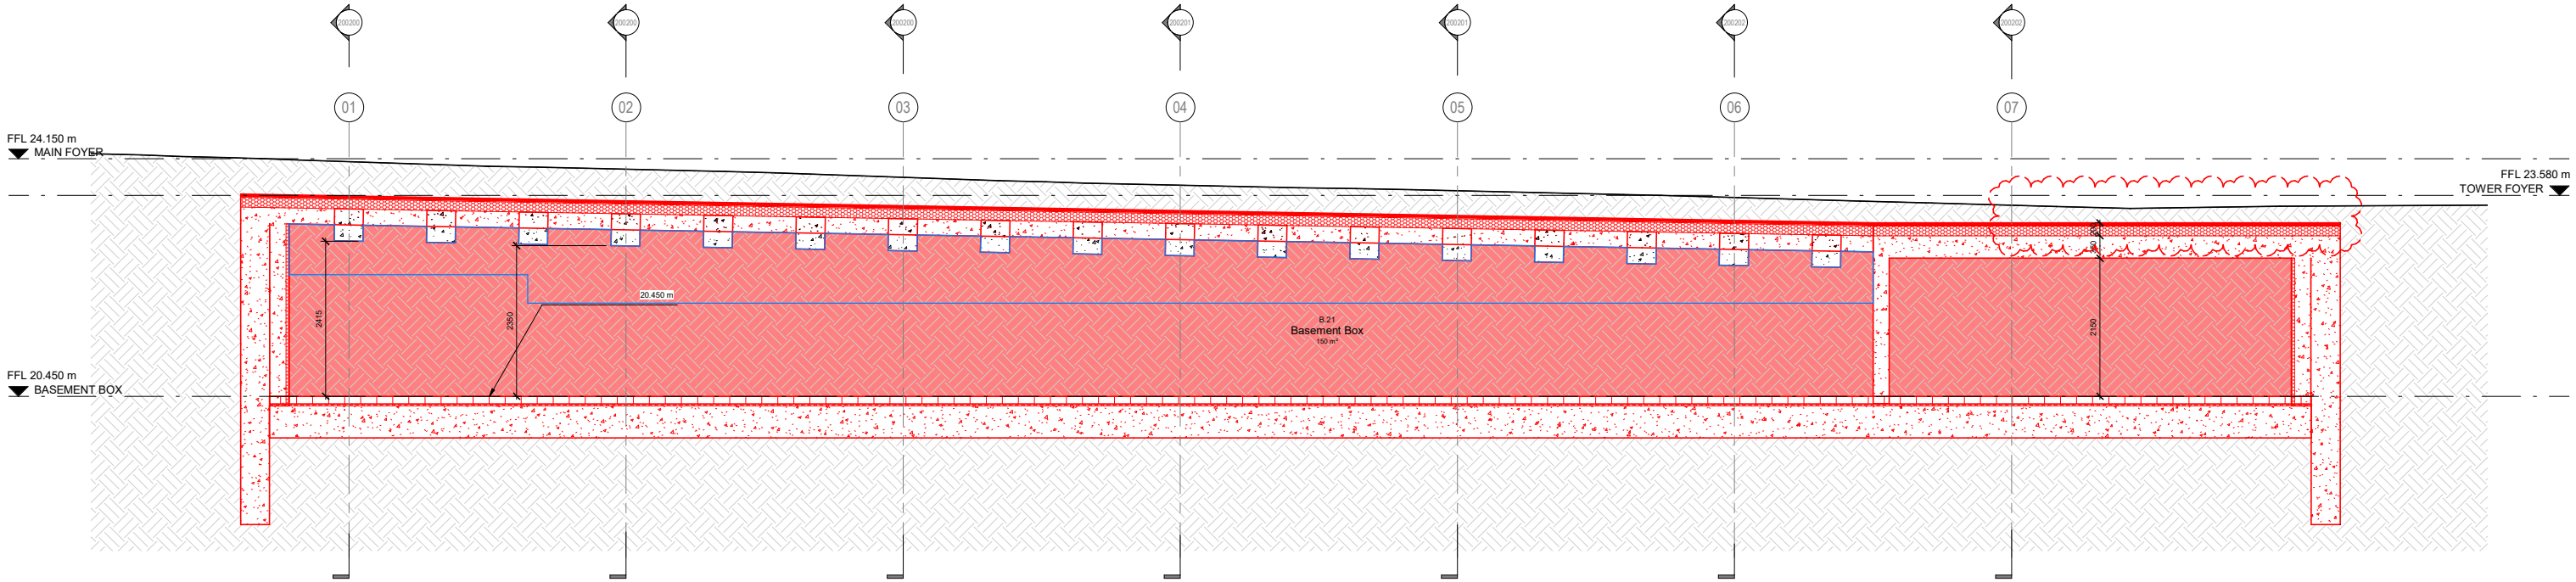

1 Section Gridline A

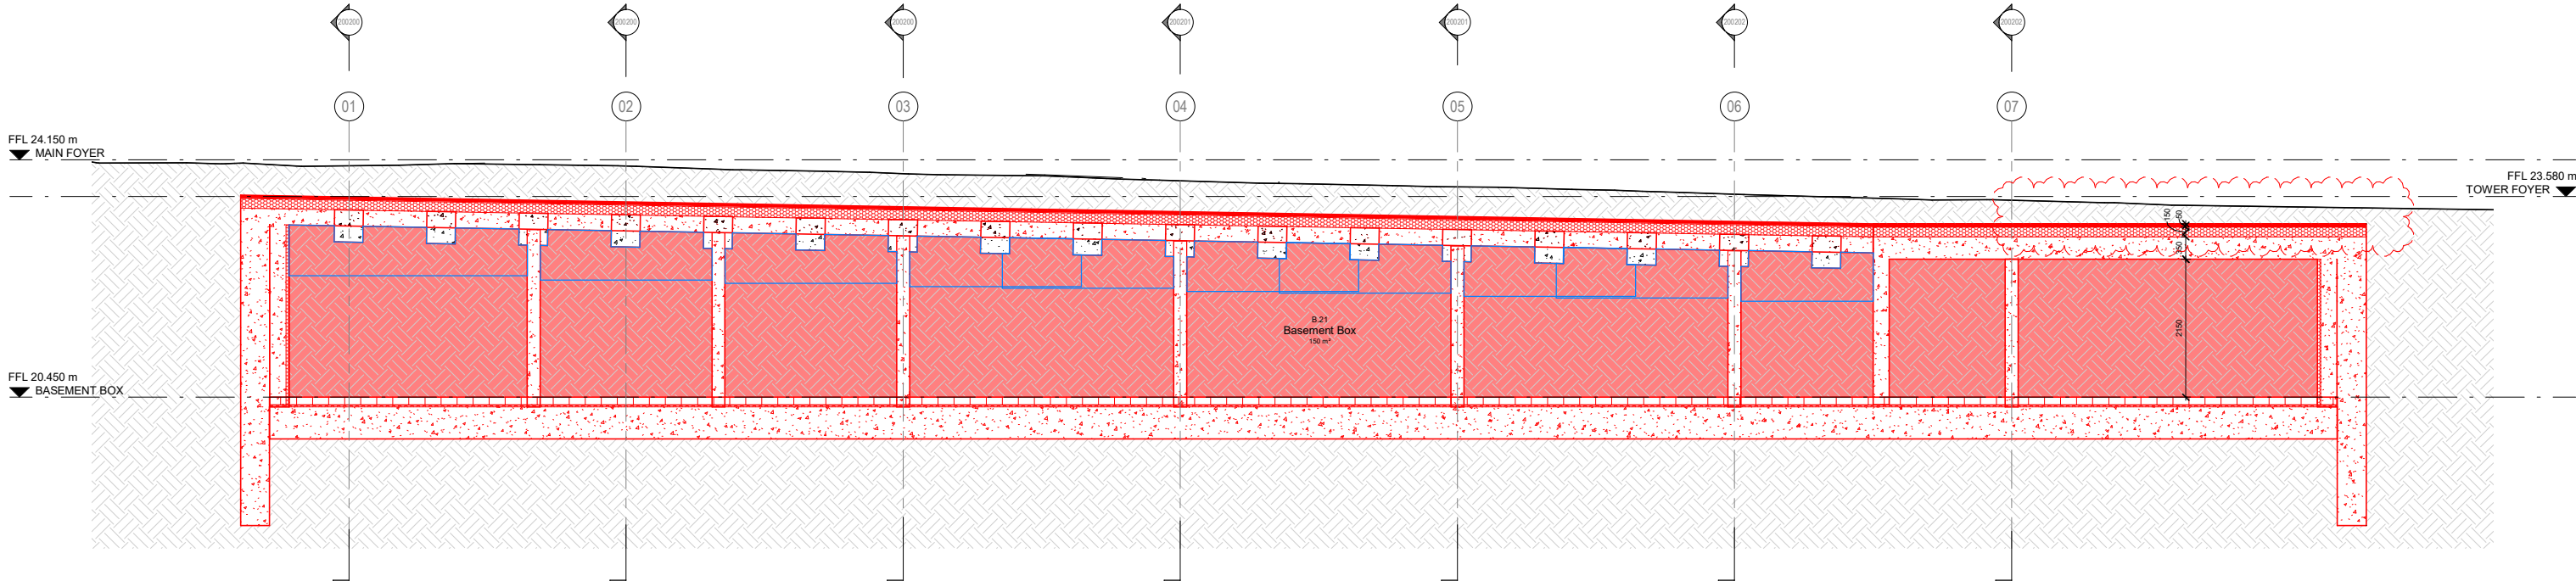

2 Section Gridline B

Rev	Date	Revision	By	Chk	Notes
\	190913	Issued for Information	DD	PB	

KEY

-  Existing Building
-  Proposed Basement Extension

BENNETTS ASSOCIATES

1 Rawstorne Place, London EC1V 7NL
T +44 (0)207 5203300 •
www.bennettsassociates.com
For Bennett's Associates' electronic information issue disclaimer

Project
Shaftesbury Theatre
The Theatre of Comedy Company

Drawing Title
General Arrangement
Sections AA & BB

Drawing Number
1702-BA-ZZ-ZZ-DR-A-200204

Scale @ A3
1:100

Scale @ A1
1:50

Revision/**Stability**
S0 \

Revision Date
190913

YY MM DD

Project No. 1702