





New railing sections, dimensions and components to match existing

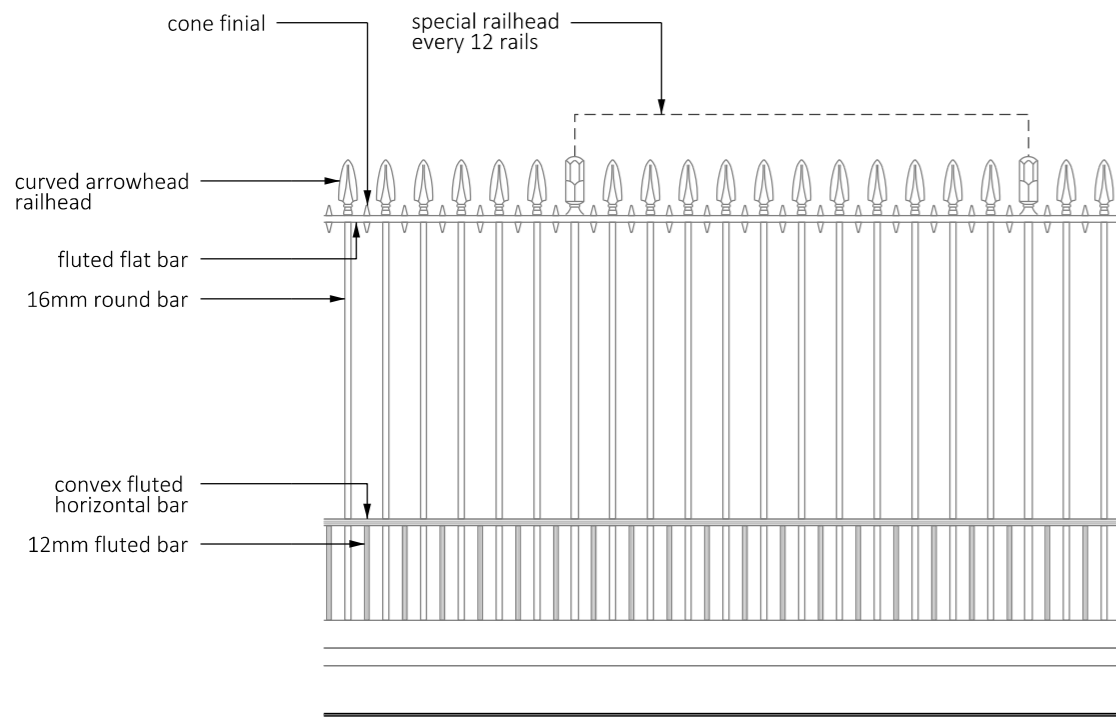

01 Existing + Proposed Railing Elevation



02 Proposed Railing Section

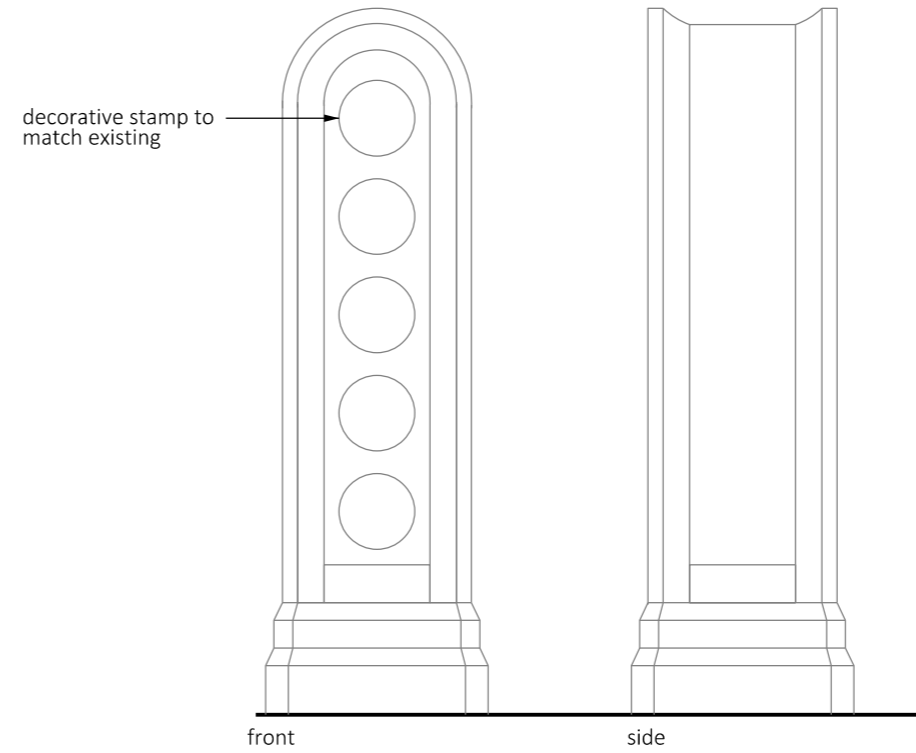

03 End post elevation



SAFETY, HEALTH AND ENVIRONMENTAL INFORMATION:	
IN ADDITION TO THE HAZARDS / RISKS NORMALLY ASSOCIATED WITH THE TYPE OF WORK DETAILED ON THIS DRAWING, NOTE THE FOLLOWING:	
Significant Residual Risks:	
Action to be Taken:	
Refer to Health and Safety Plan	

NOTES:

REV	DATE	DETAIL	DRN	CHK

PROJECT TITLE  
Euston Tap

DRAWING TITLE  
Proposed Railing Details

DATE 090720	SCALE 1:20	@A3
STATUS PLANNING	DRAWN AR	CHECKED DD

DRAWING NUMBER 068_PL17	REVISION -
----------------------------	---------------

BEASLEY DICKSON ARCHITECTS

Address  
PROJECT EMAIL: [Info@beasleydickson.com](mailto:Info@beasleydickson.com)

© BEASLEY DICKSON ARCHITECTS LTD 2014