


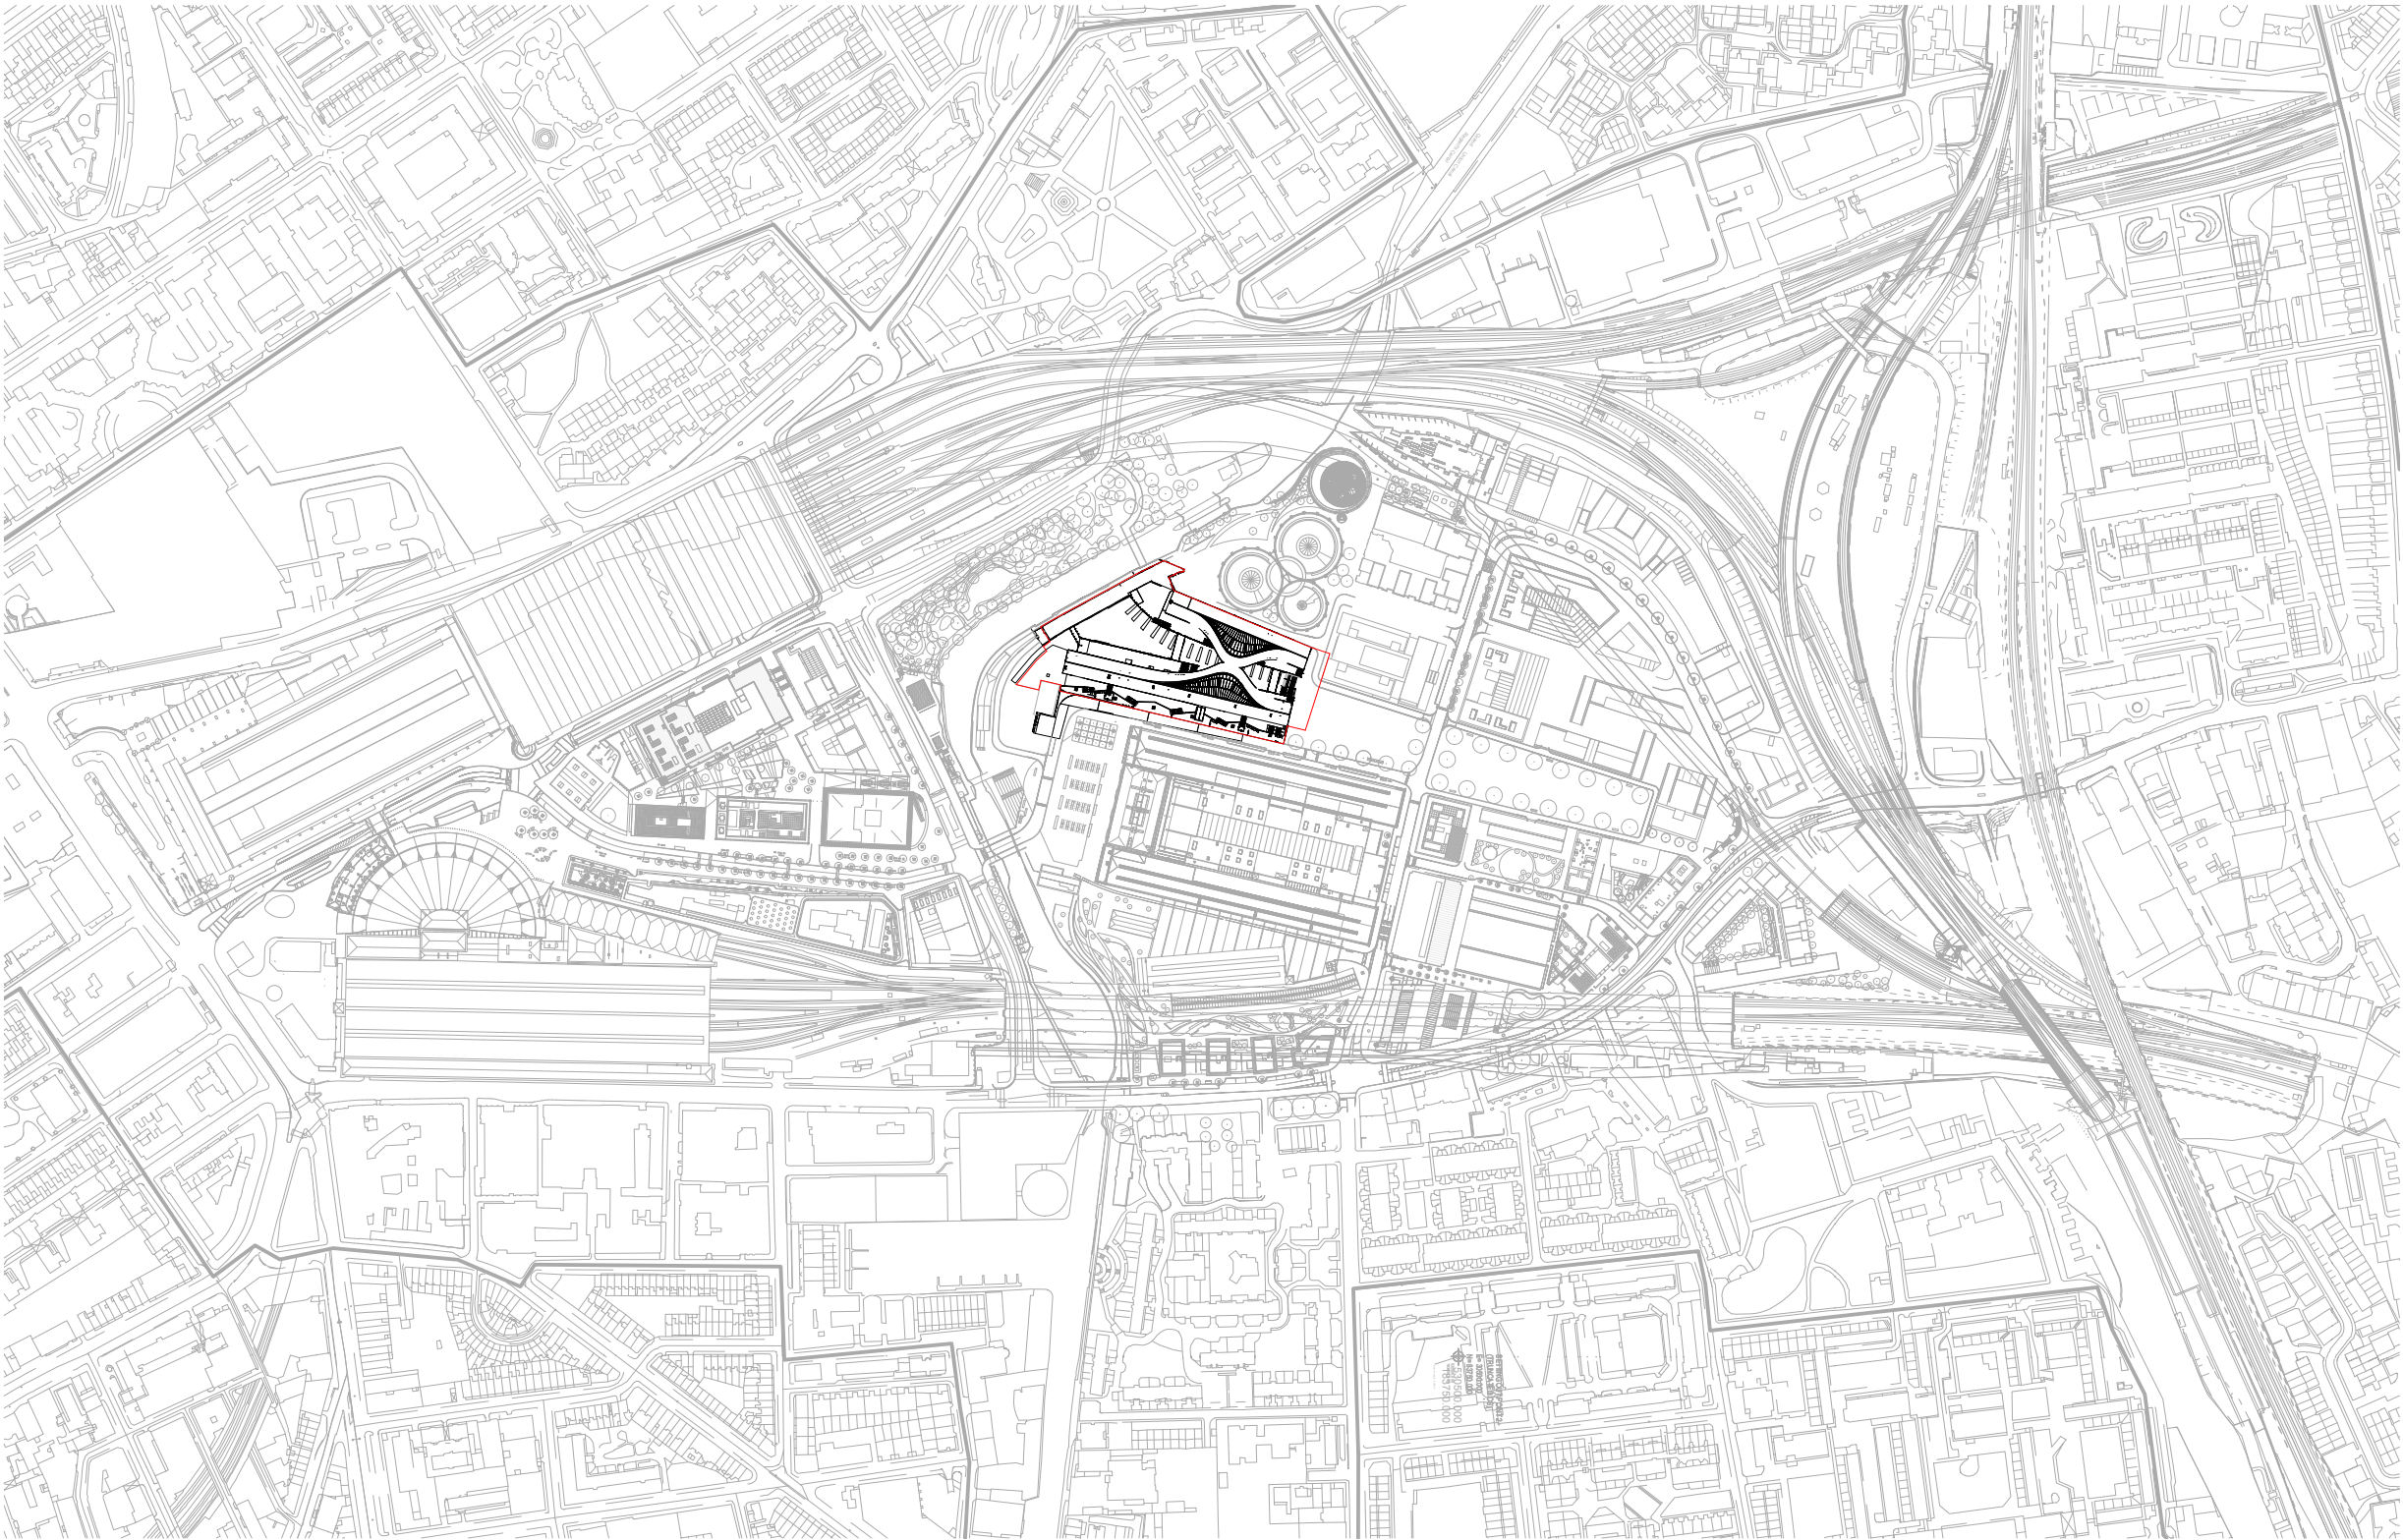

KEY
Site boundary



client



Heatherwick studio

Web: <http://www.Heatherwick.com>
Email: studio@heatherwick.com
356 - 364 Gray's Inn Road London
tel: +44 (0)20 7833 8800
fax: +44(0)20 7833 8400

architect

project COAL DROPS YARD

title Proposed Plan - Site Location

scale 1 : 2500 @ A1
1 : 5000 @ A3
date 18/09/15

drawn HS
checked PEZ
HS job no. 891

FOR APPROVAL
drawing no. PL-0002
rev.

COPYRIGHT: Heatherwick Studio