


Second Floor

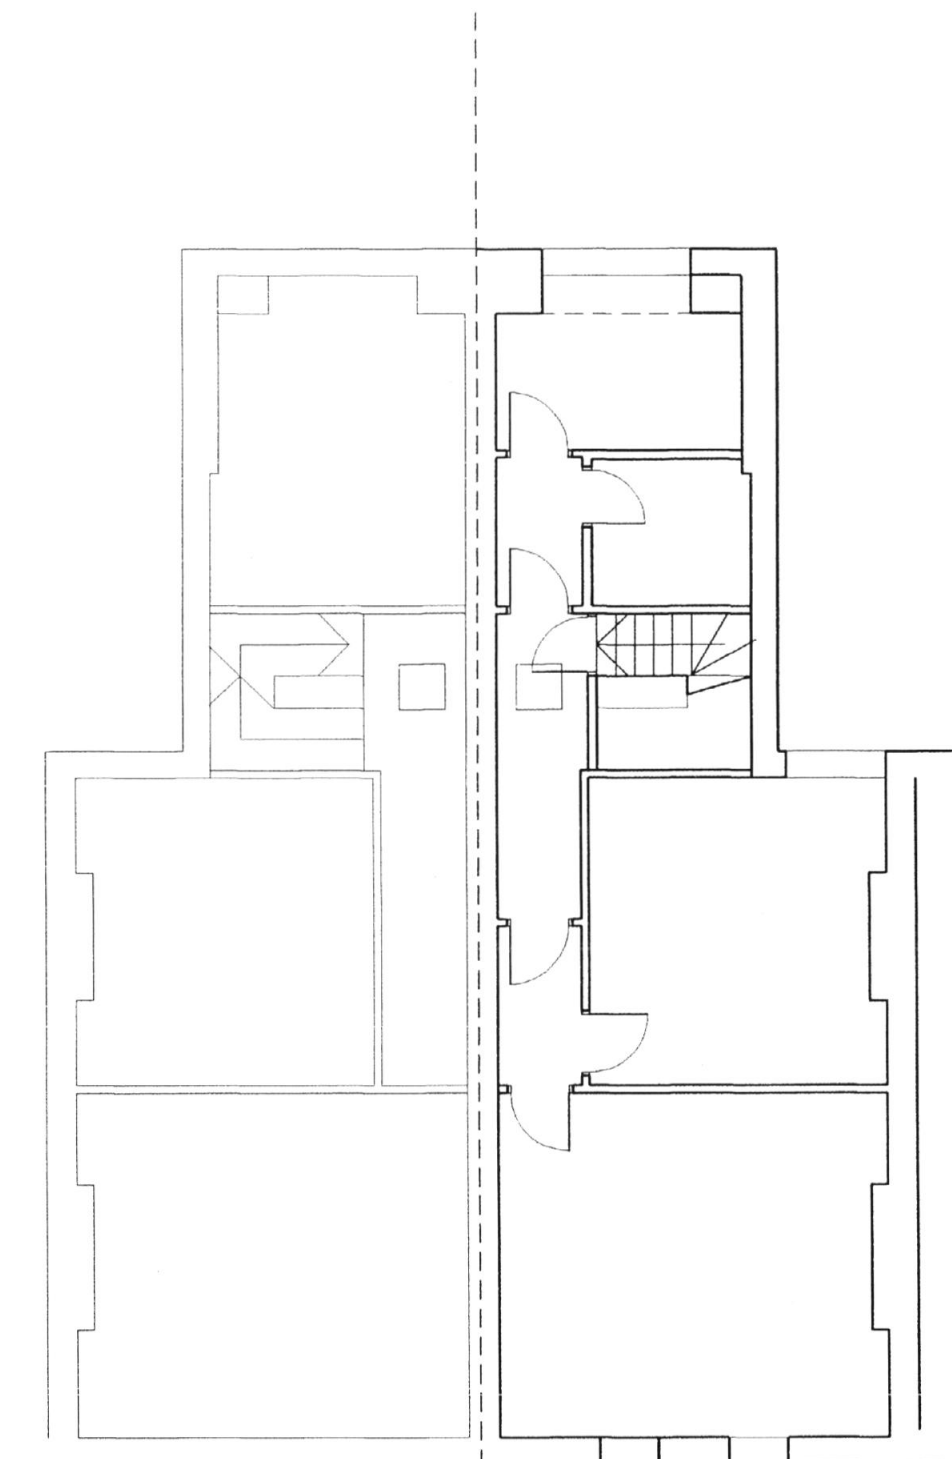

Third Floor

PWX0202552

Plans Approved

DAVID CLARKE ASSOCIATES

Toll House Studio, Cambridge Cottages
 Kew Green, Richmond TW9 3AY
 Tel 0181 332 9696 Fax 0181 332 2626
 E mail DCA@compuserve.com
 This drawing is copyright Do not scale
 All dimensions must be checked on site

PROJECT: 190A West End Lane
 TITLE: Existing Plans 2nd / 3rd
 SCALE: 1 : 100

DWG No: WL02
 REV: -
 Drawn By: JC/CA
 DATE: June 2002