




PWX0202552/R1

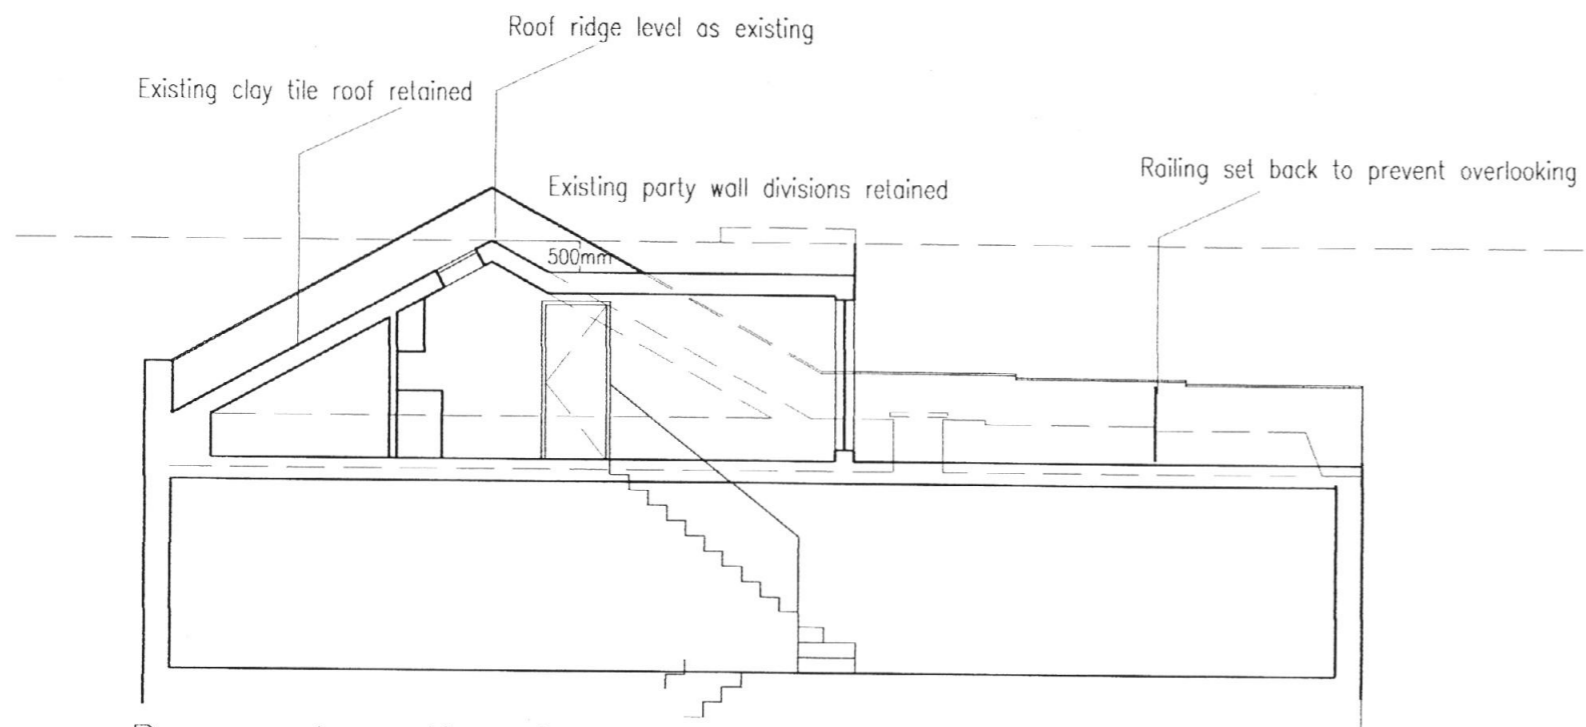


Proposed section A-A

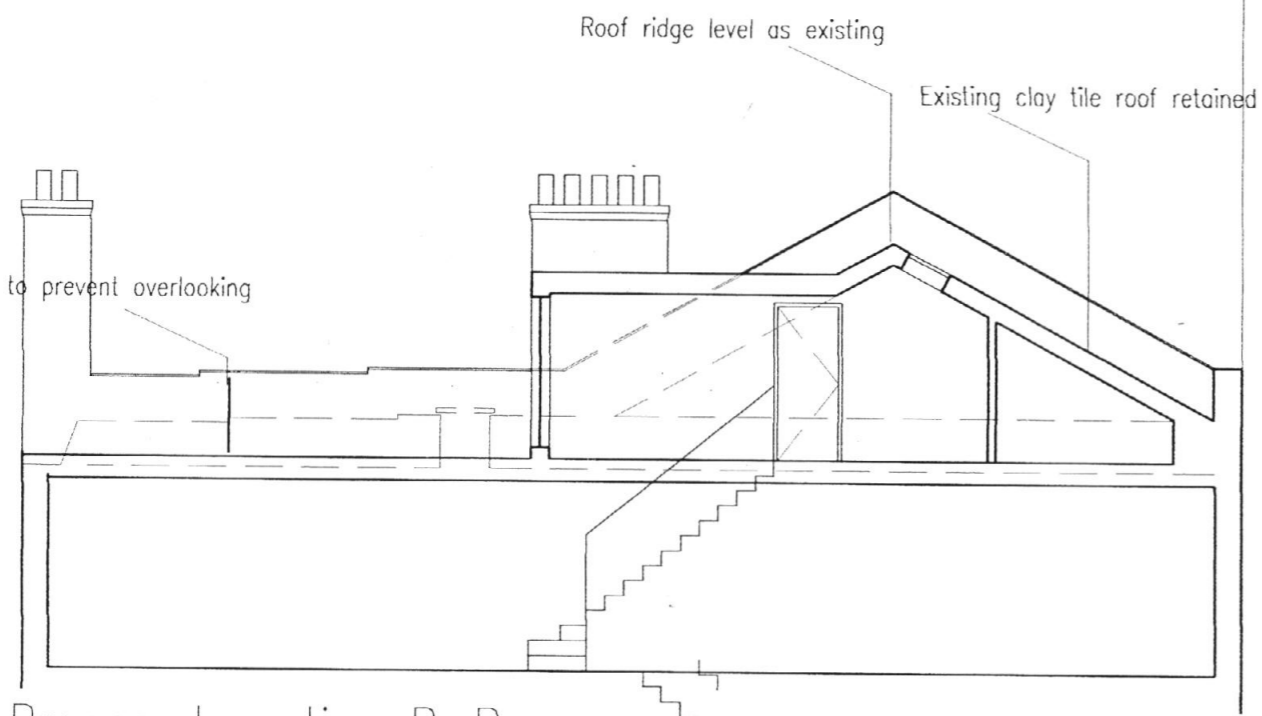

Proposed section B-B

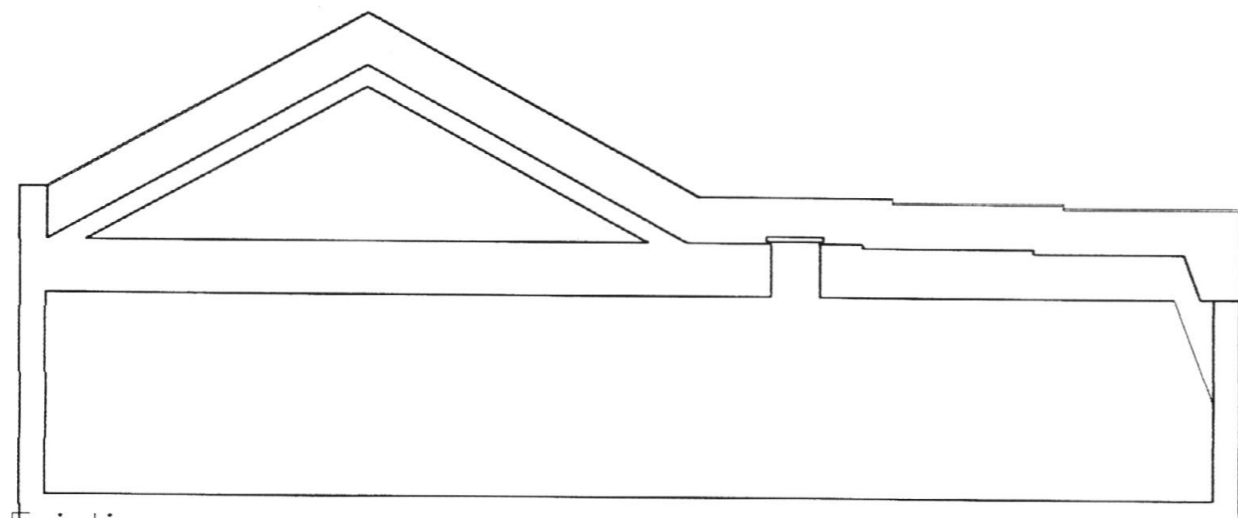

Existing

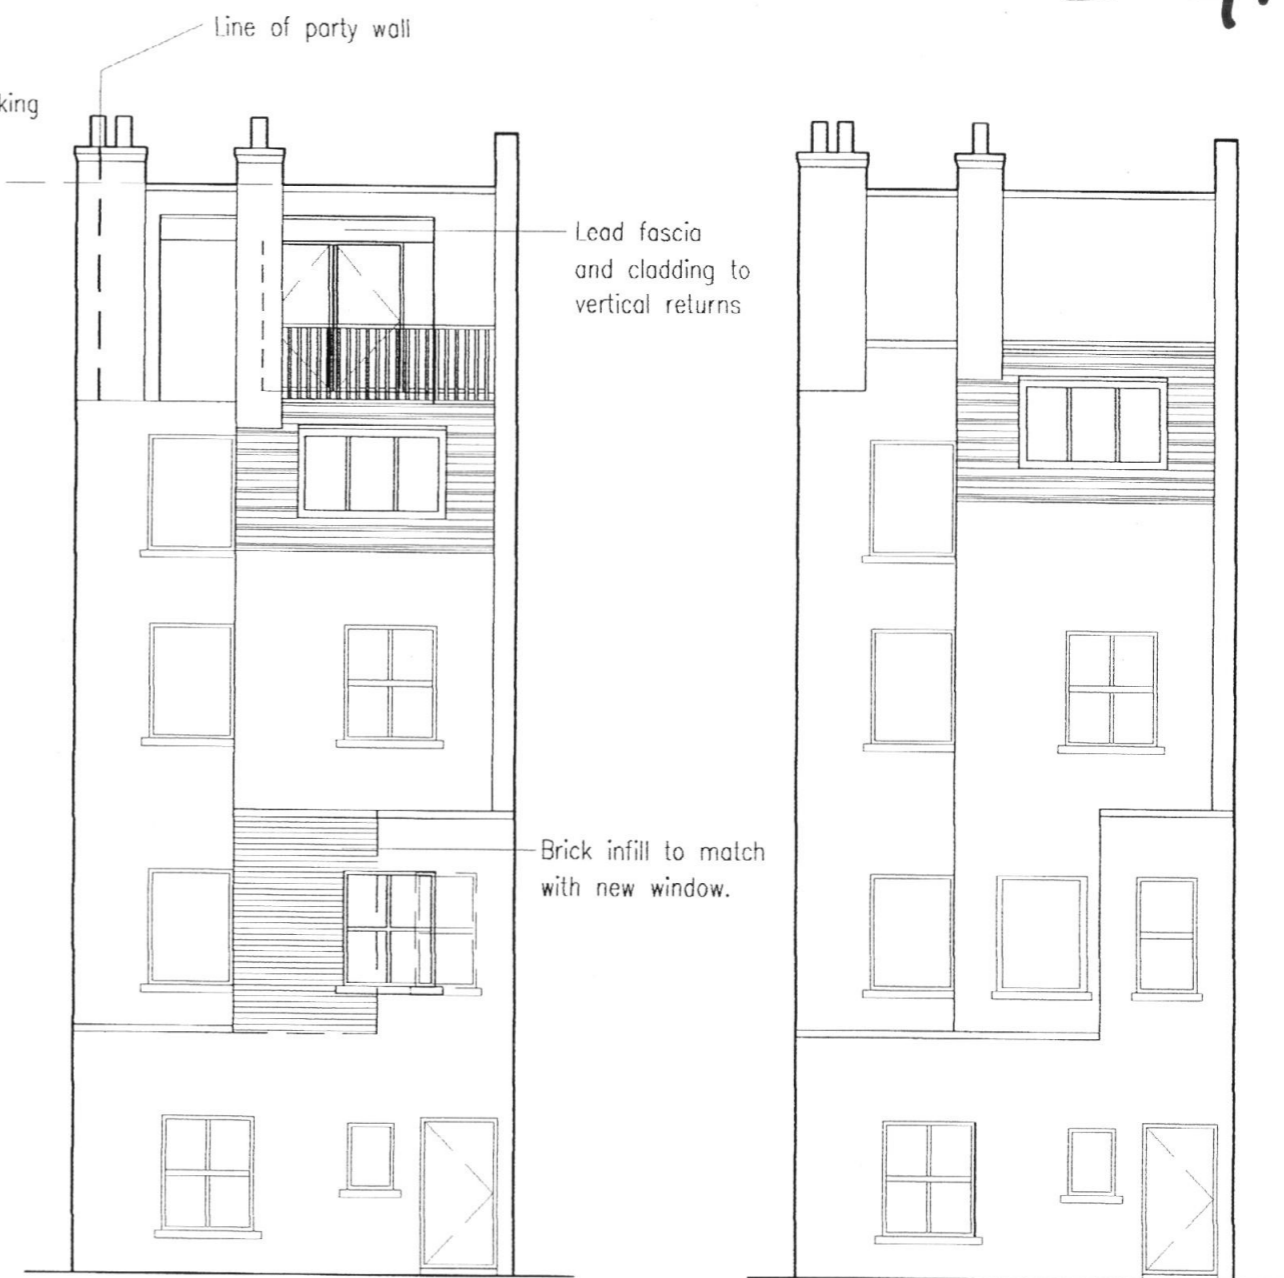

Proposed Rear

Existing Rear

- B 16/05/03 Revisions to roof and fourth floor JC
- B 03/07/02 new party wall area indicated

**DAVID CLARKE ASSOCIATES**

Toll House Studio, Cambridge Cottages  
 Kew Green, Richmond TW9 3AY  
 Tel 0181 332 9696 Fax 0181 332 2626  
 E mail DCA@compuserve.com

This drawing is copyright Do not scale  
 All dimensions must be checked on site

PROJECT: 190A West End Lane  
 TITLE: Proposed Roof Extension  
 SCALE: 1 : 100

DWG No: WL06  
 REV: B  
 Drawn By: JC/DA/CA  
 DATE: Mar 2002

*Plans Approval*