



01 Existing GA Section A-A
(03)001 1:100 @ A3

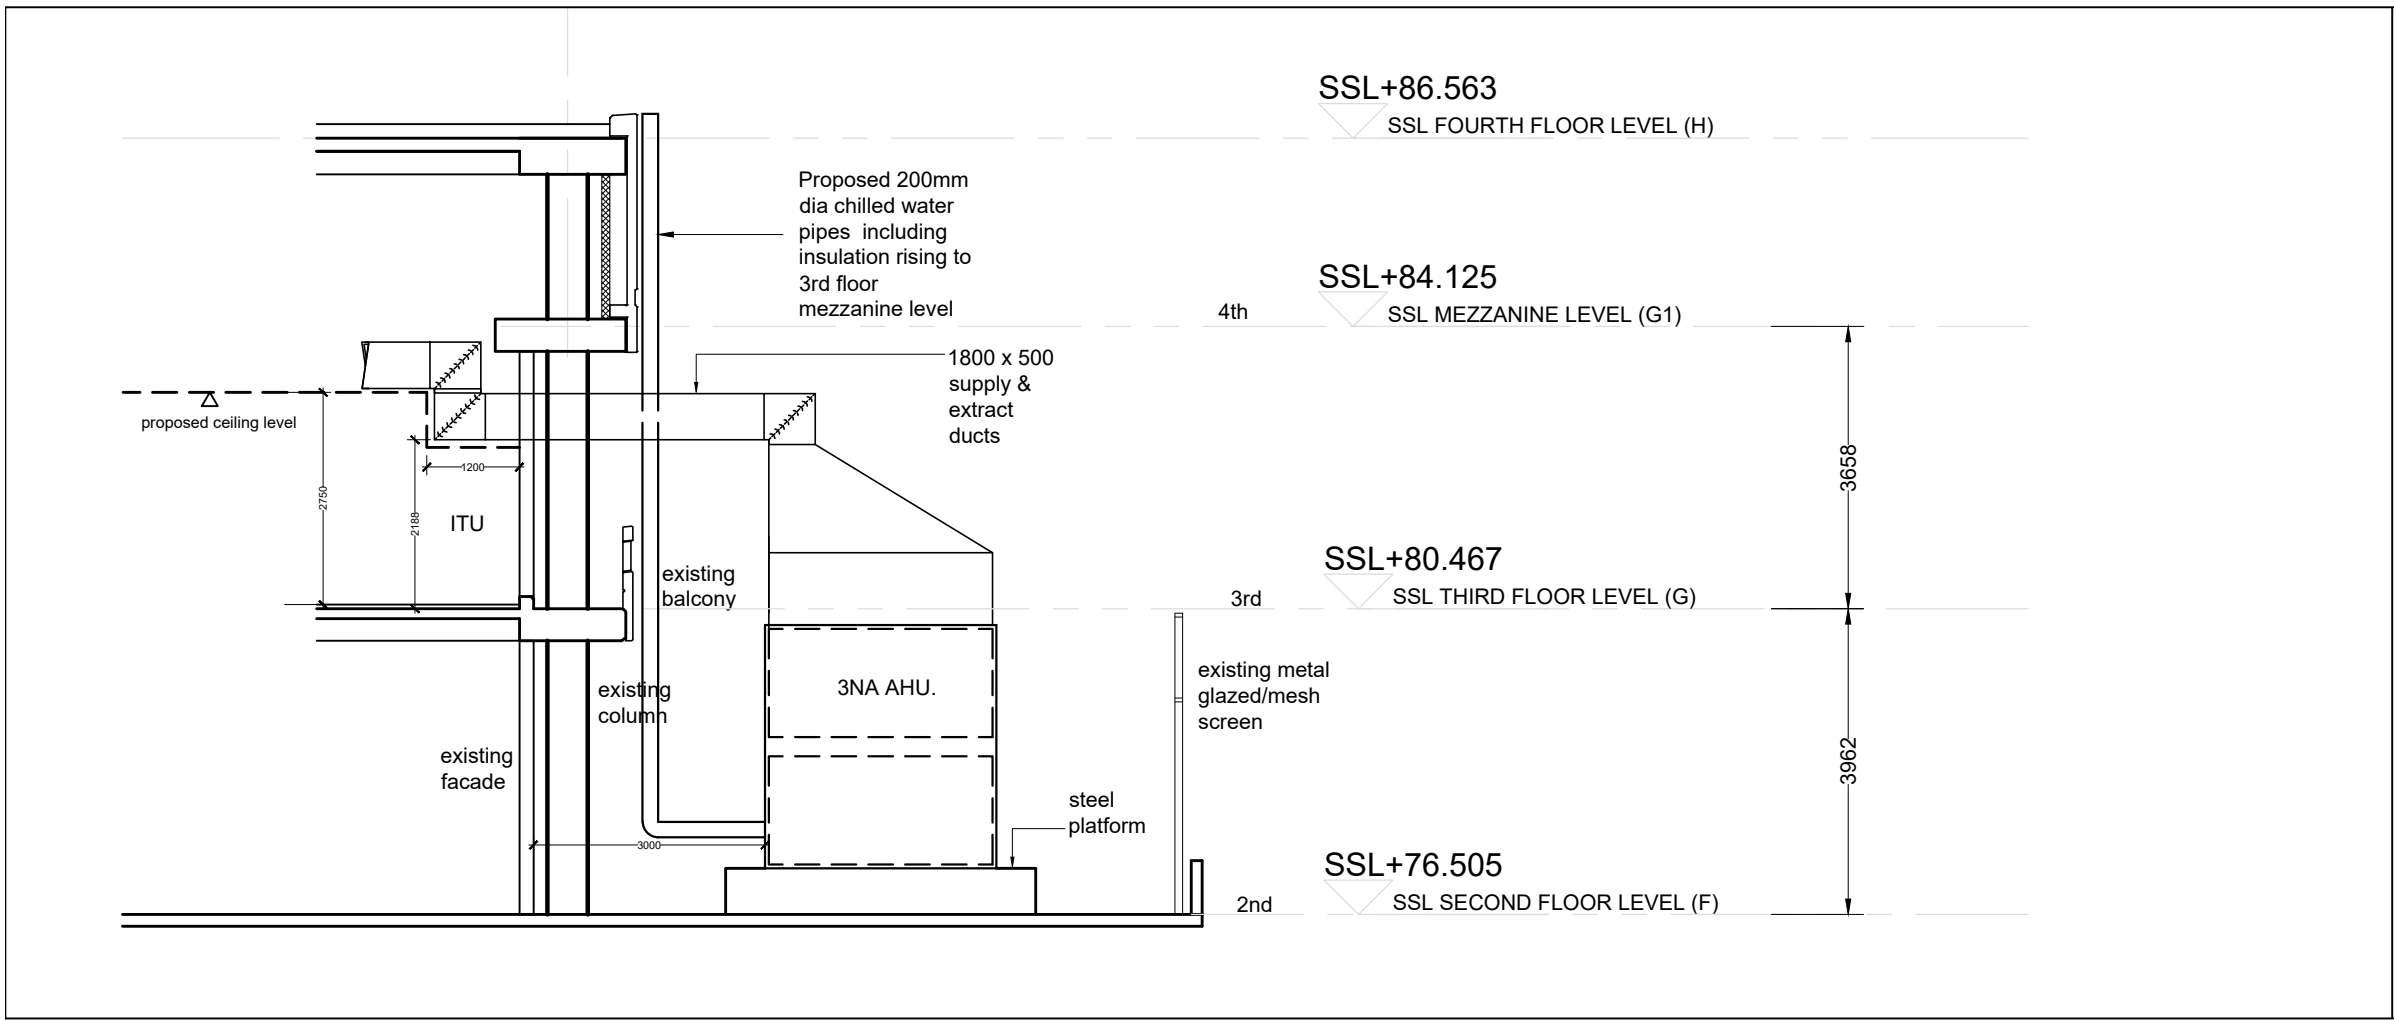


02 Proposed GA Section A-A
(03)001 1:100 @ A3

THIS DRAWING IS PROTECTED BY COPYRIGHT - FIGURED DIMENSIONS ONLY TO BE TAKEN FROM THIS DRAWING. DIMENSIONS TO BE CHECKED ON SITE AND ANY DISCREPANCIES REPORTED TO THE ARCHITECT IMMEDIATELY.				
PURPOSE OF ISSUE: (A)FOR COMMENT / CO-ORDINATION (B)FOR INFORMATION (C)FOR APPROVAL (D)FOR TENDER (E)FOR CONSTRUCTION (F)FINAL DESIGN DRAWING				
Rev	Rev Date	Revision Description	Drawn/Checked	Purpose of Issue
/	29/06/2020	Issued for Planning.	JD/HG	.
A	16/07/2020	Sections updated, chiller pipes added.	JD/HG	.

Key Plan

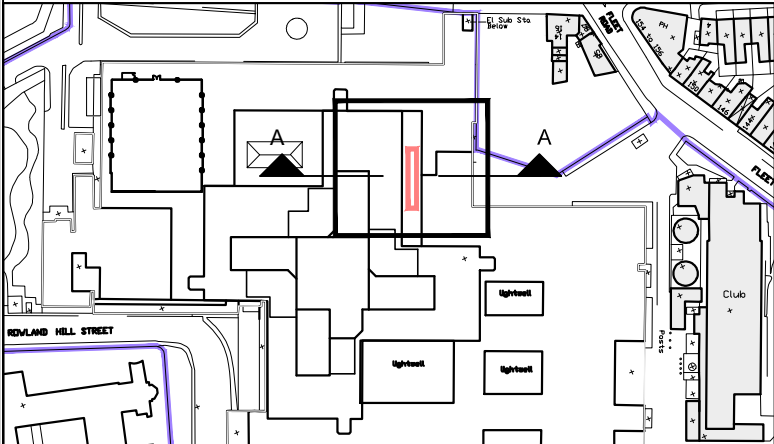

Legend :	
	Boundary line
	Site line
	Adjoining properties
	CDM risk. Please refer to relevant section of CDM Design Audit Review

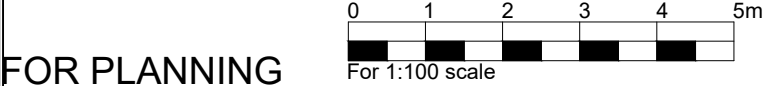

FOR PLANNING

Existing/Proposed GA Sections	20013 JOB NUMBER	(03)001 DRAWING NUMBER	A REV
ROYAL FREE HOSPITAL - 2NA + PITU	June 2020 DATE	1:100 @A3 SCALE	