




Notes:
 All aspects fabricated from pre galvanised steel sheet.
 Optional powder coat finish to external surfaces to standard RAL colour.
 Plant shown in red.

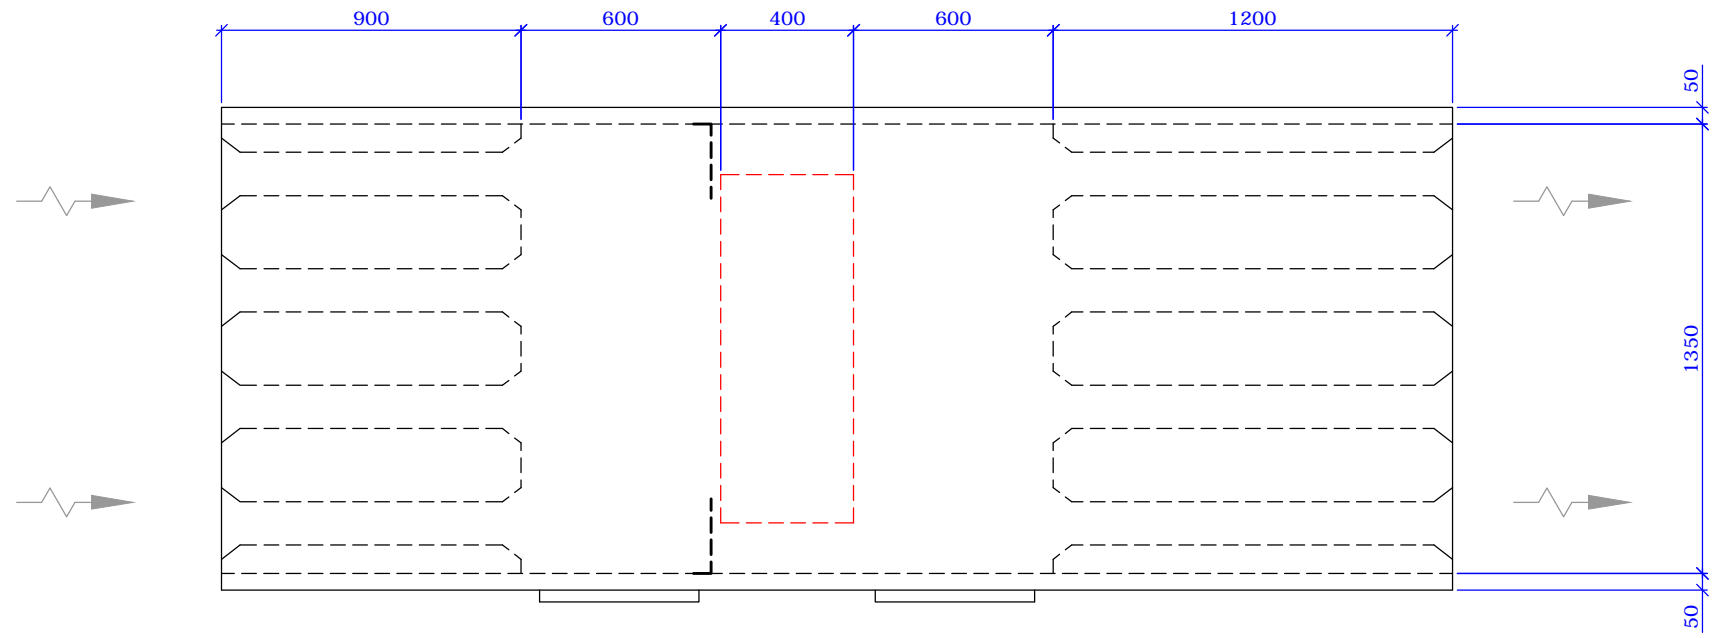

Plan

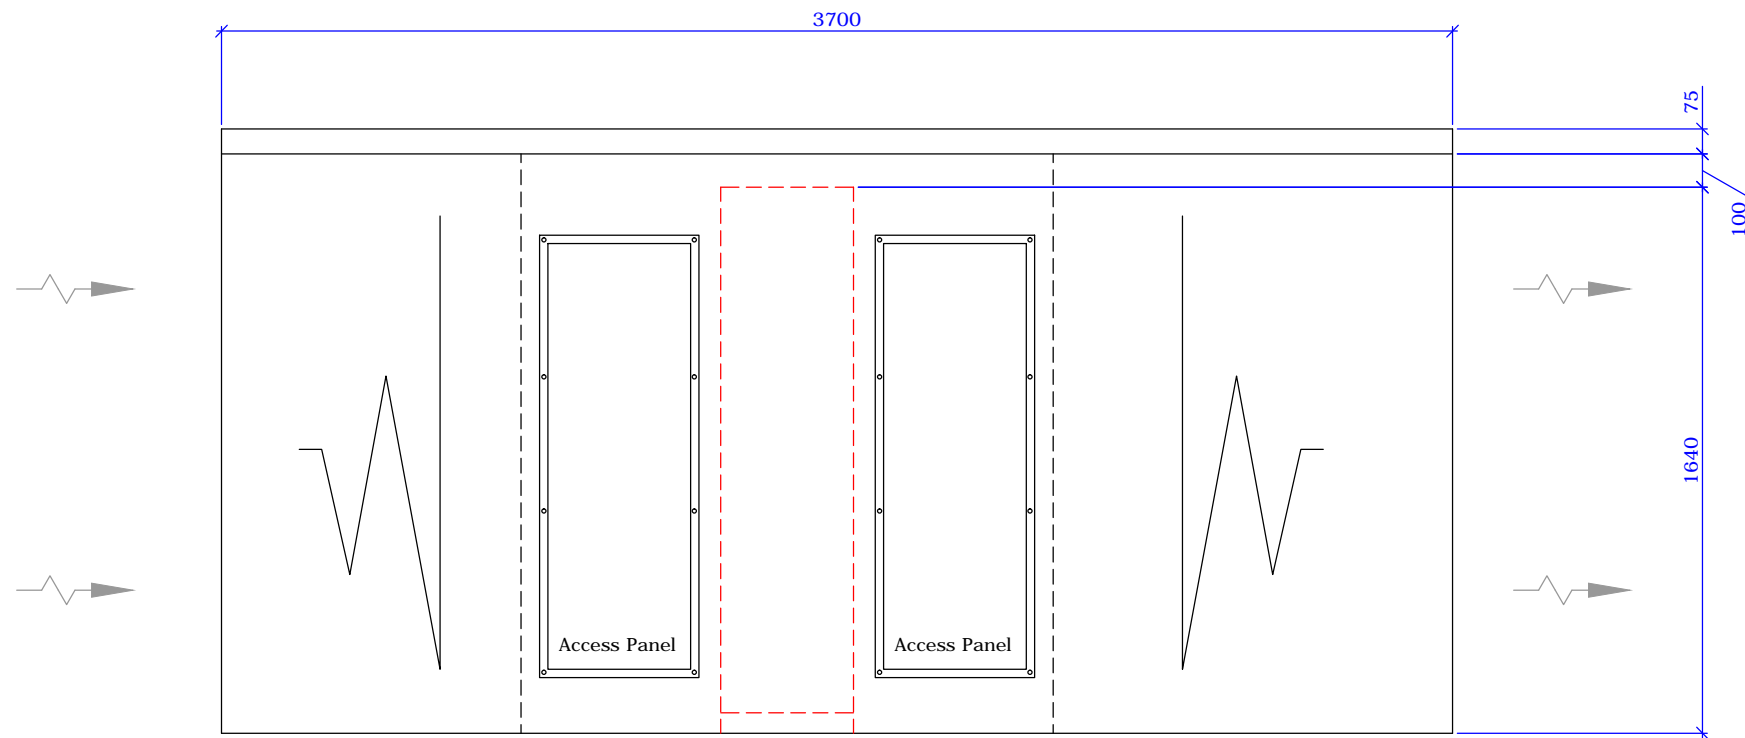

Side Elevation

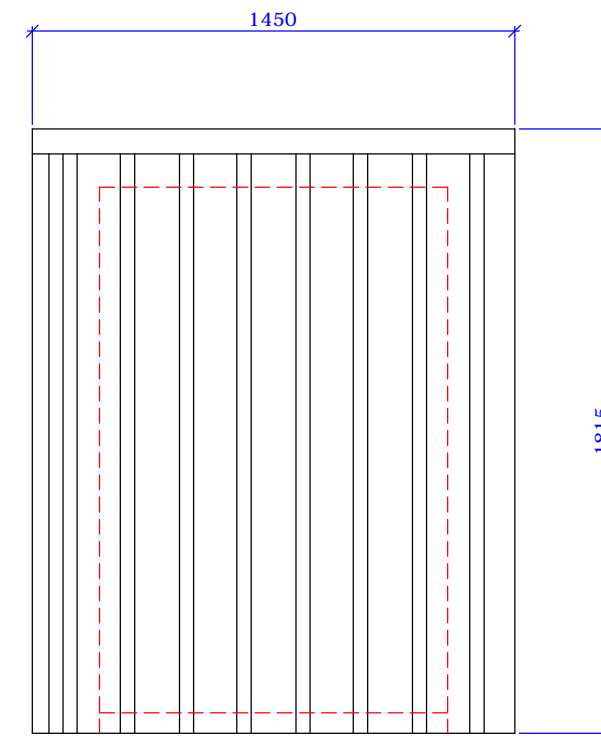

End Elevation

COPYRIGHT © 2020
 This drawing is supplied under the express condition that it is not communicated to any other person without the written permission of Noico Limited.



Landmark House, Station Road
 Hook, Hants. RG27 9HA
 Tel: 01256 766207
 Web: www.noico.co.uk
 email: sales@noico.co.uk

Projection: Third Angle

A First issue 15/05/20

Client: Ungar Architects

File no.

Project

8 Pilgrims Lane, London

Title

Proposed Acoustic Enclosure

Drawing No.	Rev.
01	A

Date	Scale	Drawn
15/05/2020	NTS	SJA