



REVISIONS

Rev.	Date	By
A - Removal of sign B at entrance and lighting removal at corner sign	15/07/2020	EA

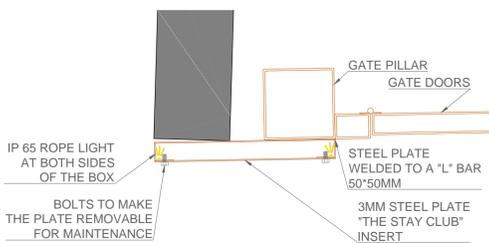

SIGNAGE A
Detail scale 1:10

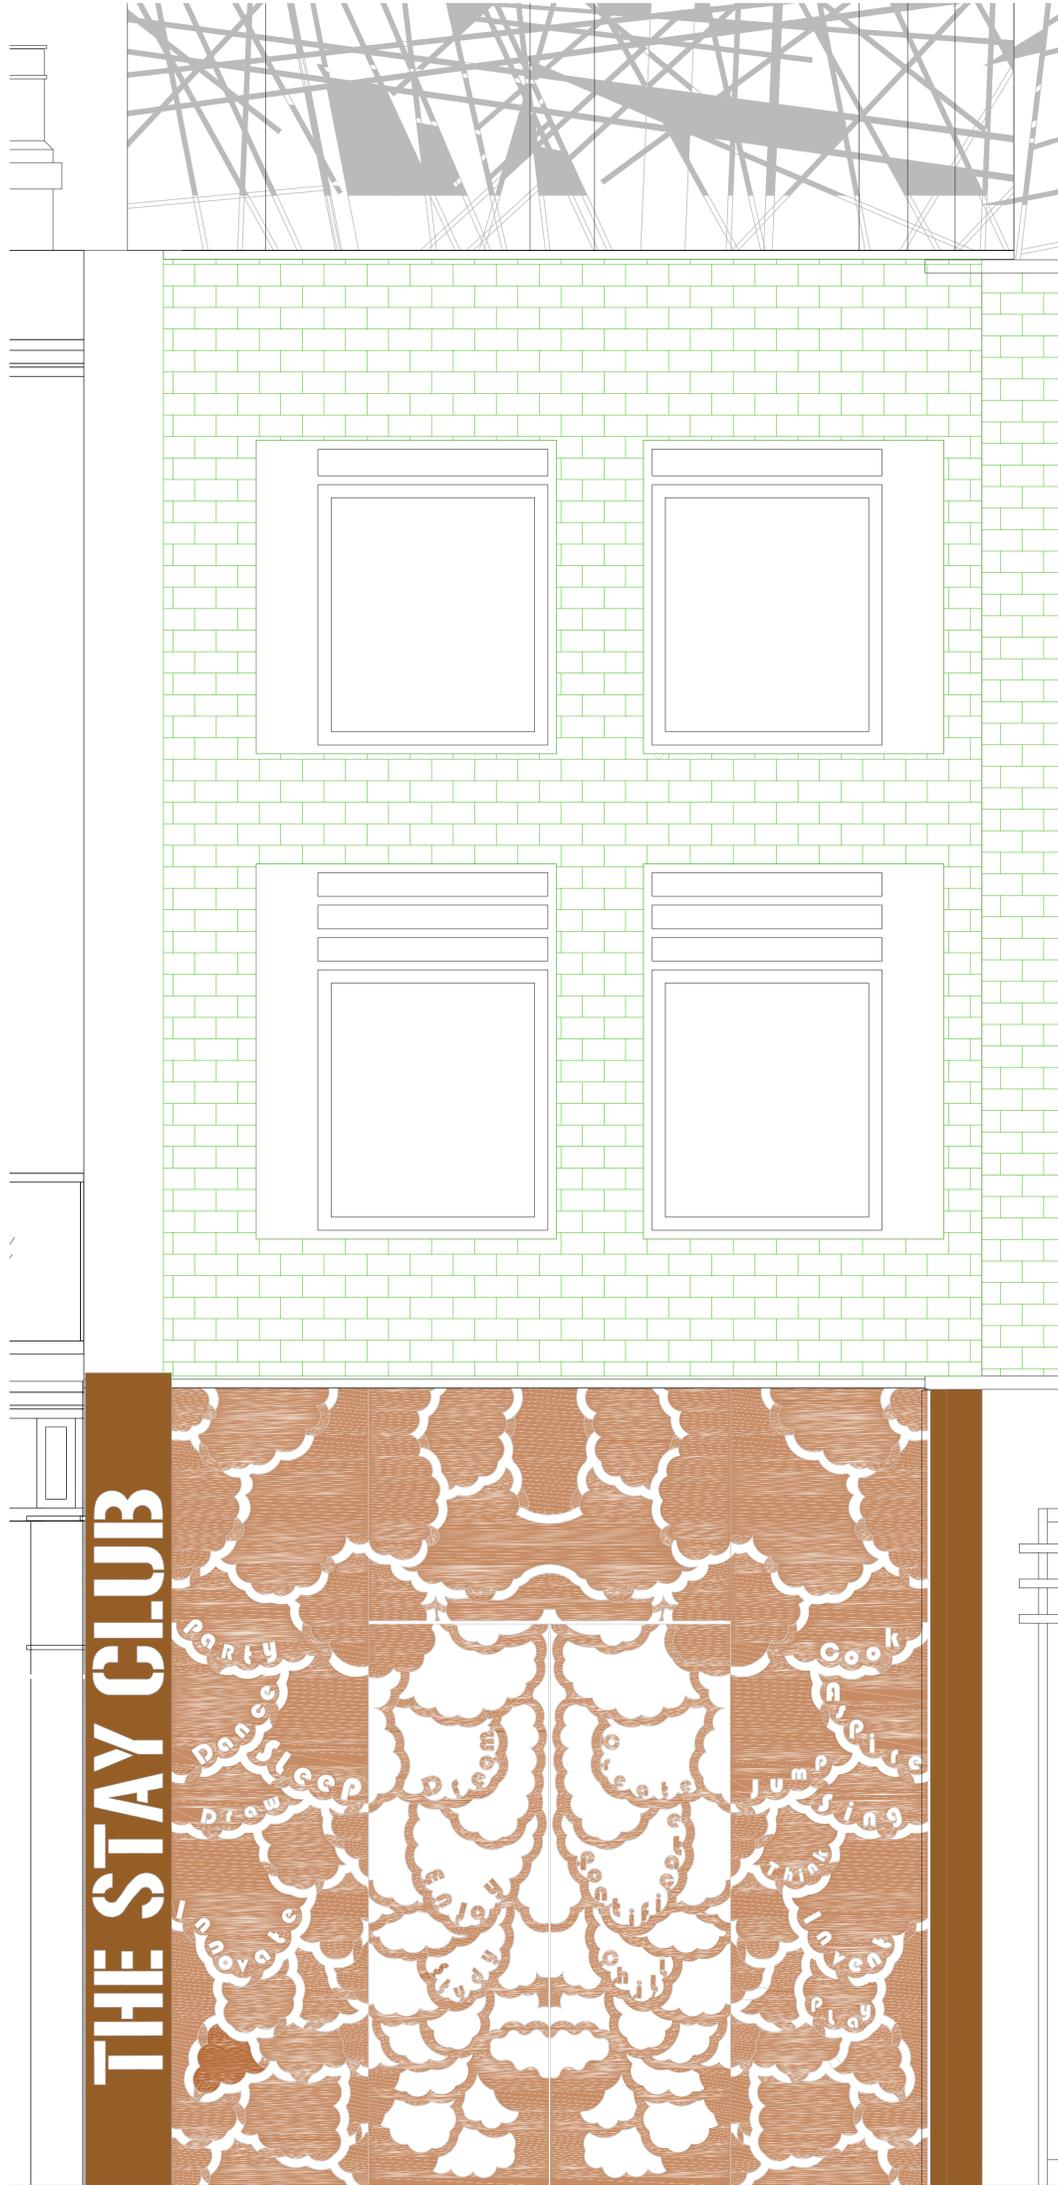

PROPOSED ENTRANCE SIGNAGE
Scale 1:20

PLANNING APPLICATION

ALL DIMENSIONS TO BE CHECKED ON SITE
WORK TO FIGURED DIMENSIONS ONLY
REPORT DISCREPANCIES TO THE ARCHITECT
AT ONCE BEFORE PROCEEDING

Contemporary Design Solutions



46 Great Marlborough Street
London
W1F 7JW
Telephone: 020 7494 9000 Fax: 020 7494 4944

Client

THE STAY CLUB CAMDEN

Project Title

THE STAY CLUB
34 CHALK FARM ROAD
LONDON

Drawing Title

PROPOSED EXTERNAL SIGNAGE

Scale	1: 10 & 1:20 @ A1	Date	JULY 2020
Drawn	EA	Checked	CT
Drawing No.		Rev.	

A(21)500

A

CAD plot date: