


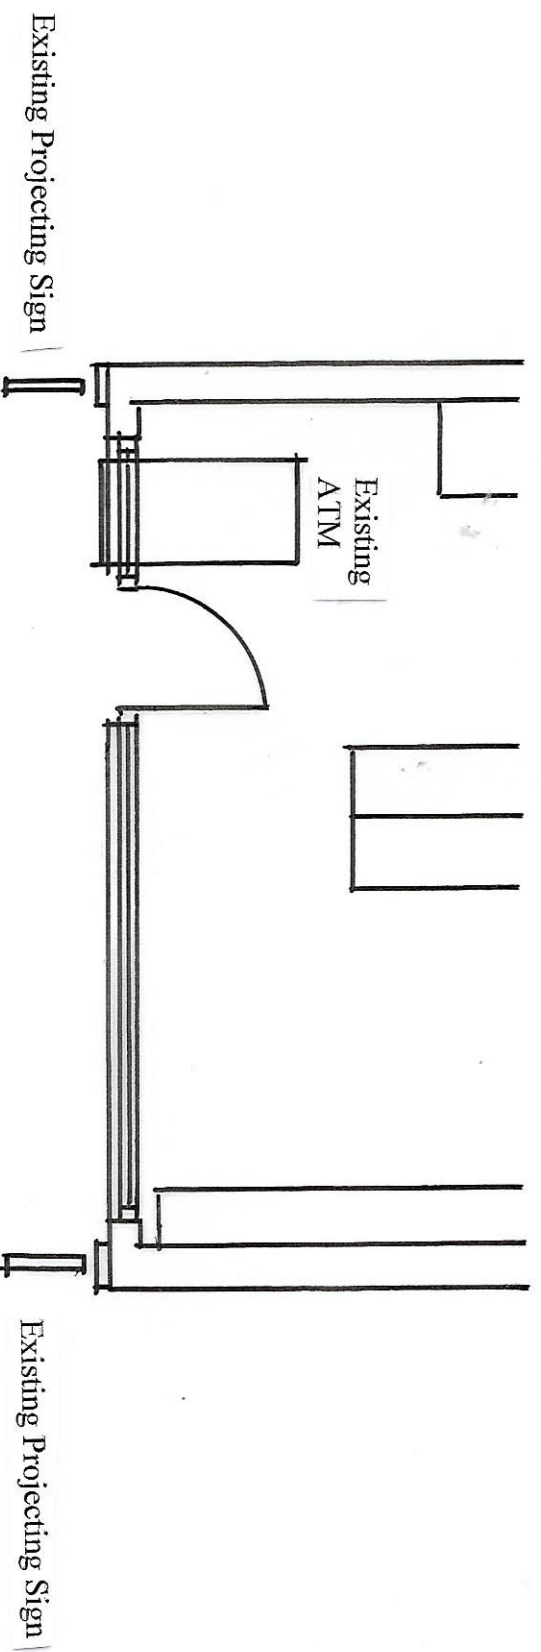

Existing Part Plan



Scale 1 : 50 @ A4

Drawing No.		Revision:	
EN030420E1			
Scale: 1:50			
Date: 30.04.2020			

Des Ager Design and Planning Consultant
 33 Charterhouse Road, Godalming, Surrey GU7 2AG
 T: 01483 800417
 M: 07636 558370
 desmondager@gmail.com

Project Title:
EXISTING PART PLAN
Site Address:
Bargain Booze Plus 108 Robert Street Camden London NW1 3QP

Client:
 Euronet WORLDWIDE