
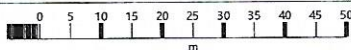


108 Robert Street

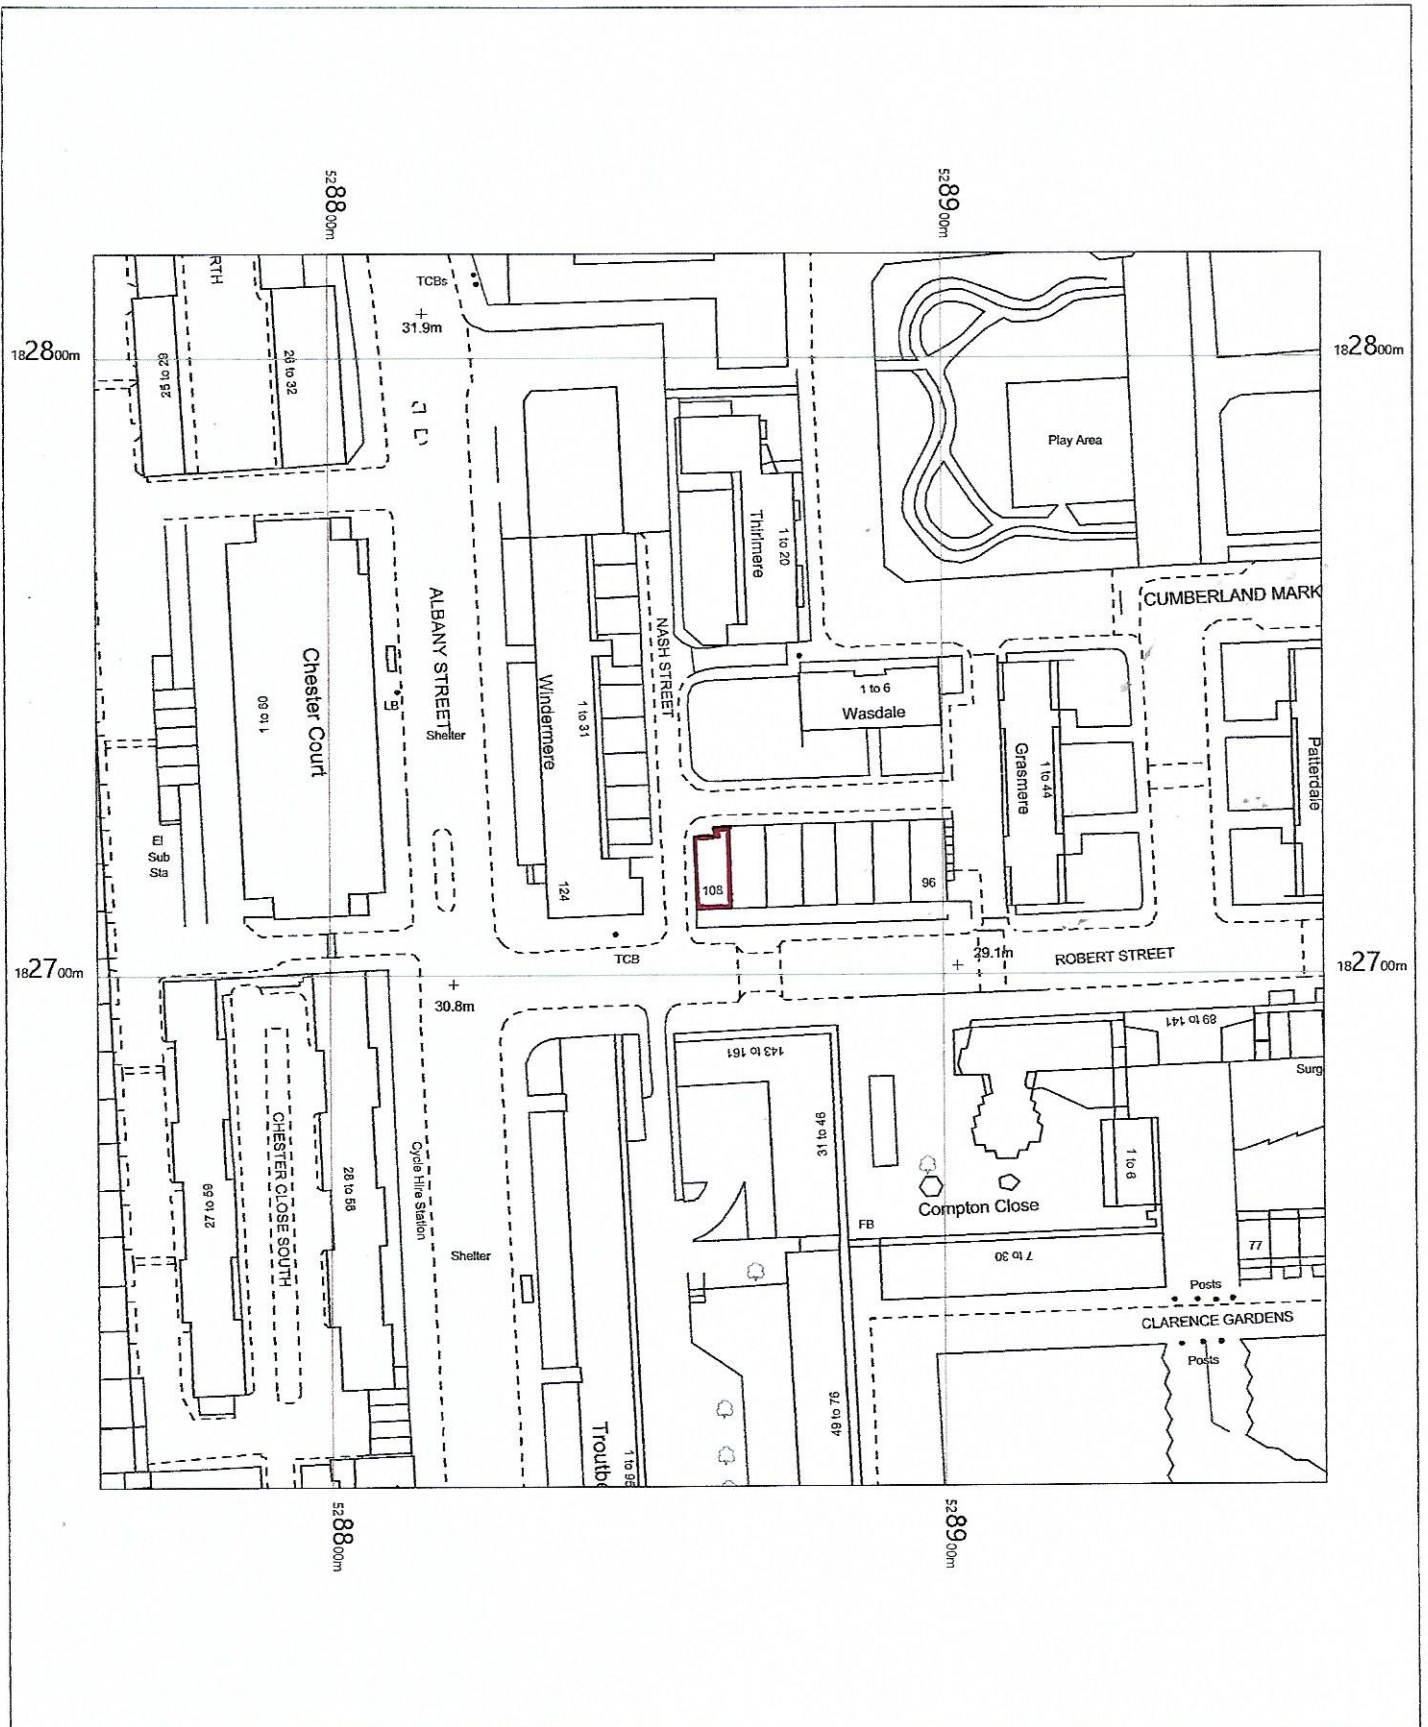

OS MasterMap 1250/2500/10000 scale
Wednesday, April 29, 2020, ID: BLJT-00874291
www.planningapplicationmaps.co.uk

1:1250 scale print at A4, Centre: 528862 E, 182717 N

©Crown Copyright Ordnance Survey. Licence no. 100051661

