


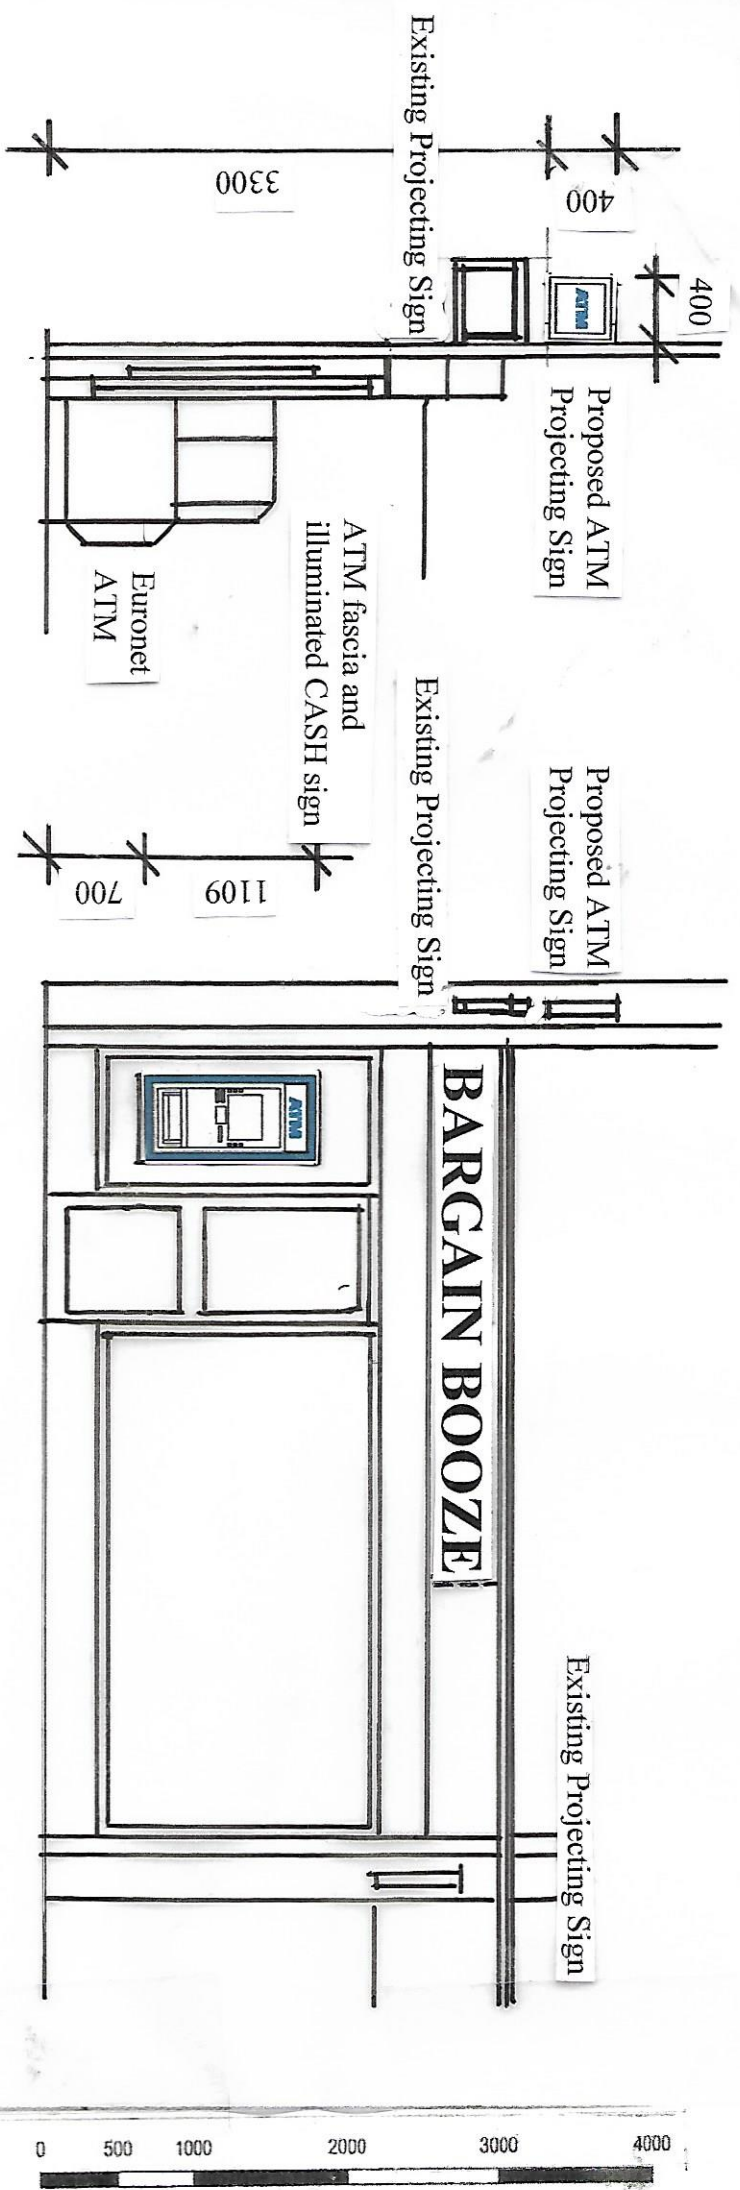

Proposed Section
ATM fascia and
illuminated CASH sign

Proposed Part Elevation



Scale 1: 50 @ A4



Drawing No.

EN030420P2

Scale: 1:50

Date: 30.04.2020

Revision:

Project Title:

**PROPOSED PART
ELEVATION & SECTION**

Client:

Des Ager Design and Planning Consultant

33 Charterhouse Road, Godalming, Surrey GU7 2AG

T: 01483 800417

M: 07836 558370

desmondager@gmail.com

Site Address:

Bargain Booze Plus
108 Robert Street
Camden London
NW1 2QP



W O R L D W I D E