


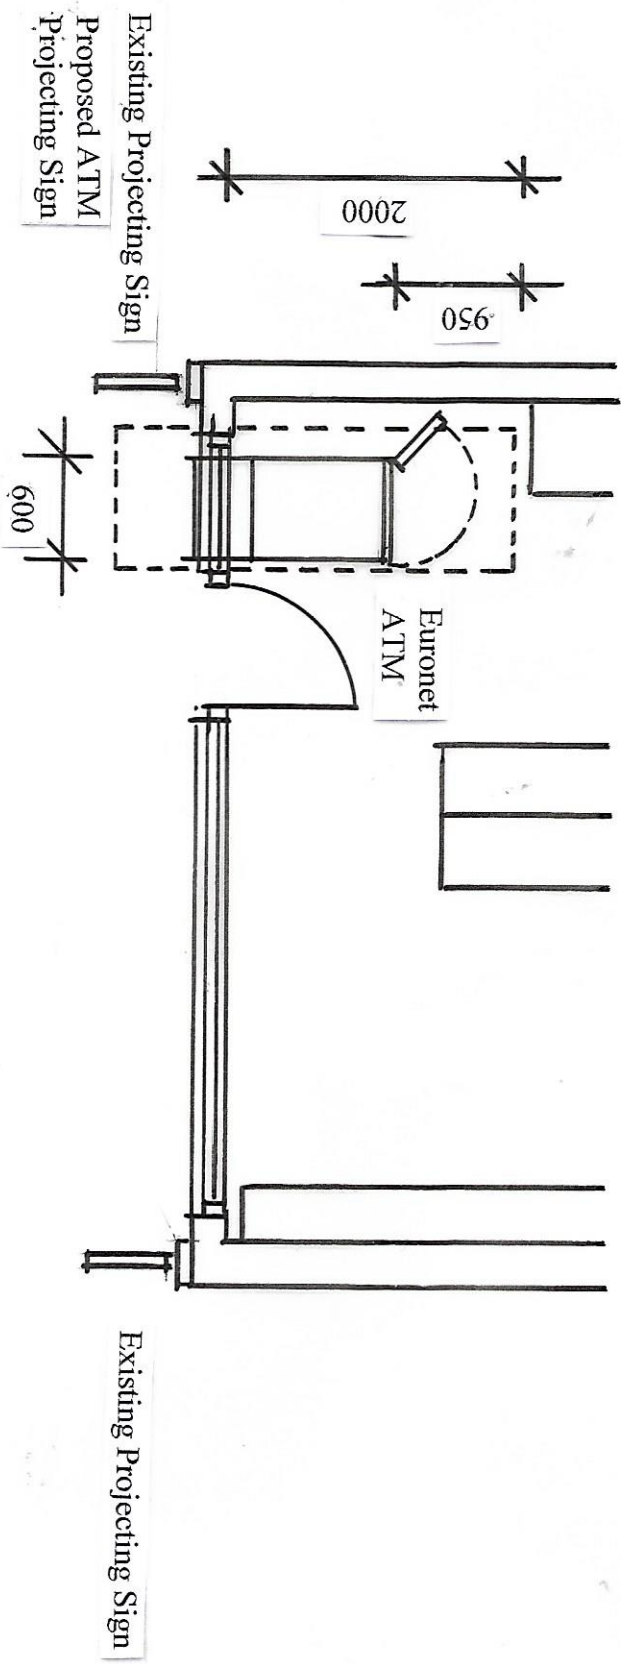

Proposed Part Plan

Scale 1 : 50 @ A4

Drawing No.

EN030420P1

Scale: 1:50

Date: 30.04.2020

Revision:

Project Title:

PROPOSED PART PLAN

Des Ager Design and Planning Consultant

33 Charterhouse Road, Godalming, Surrey GU7 2AG

T: 01483 800417
M: 07836 558370

desmondager@gmail.com

Site Address:

Bargain Booze Plus
108 Robert Street
Camden London
NW1 3QP

Client:



WORLDWIDE