


Do not scale from this drawing.
This drawing is based upon existing and
proposed digital data file received from the
client's agent.
Dimensions are to be verified on site prior
to construction.

Notes

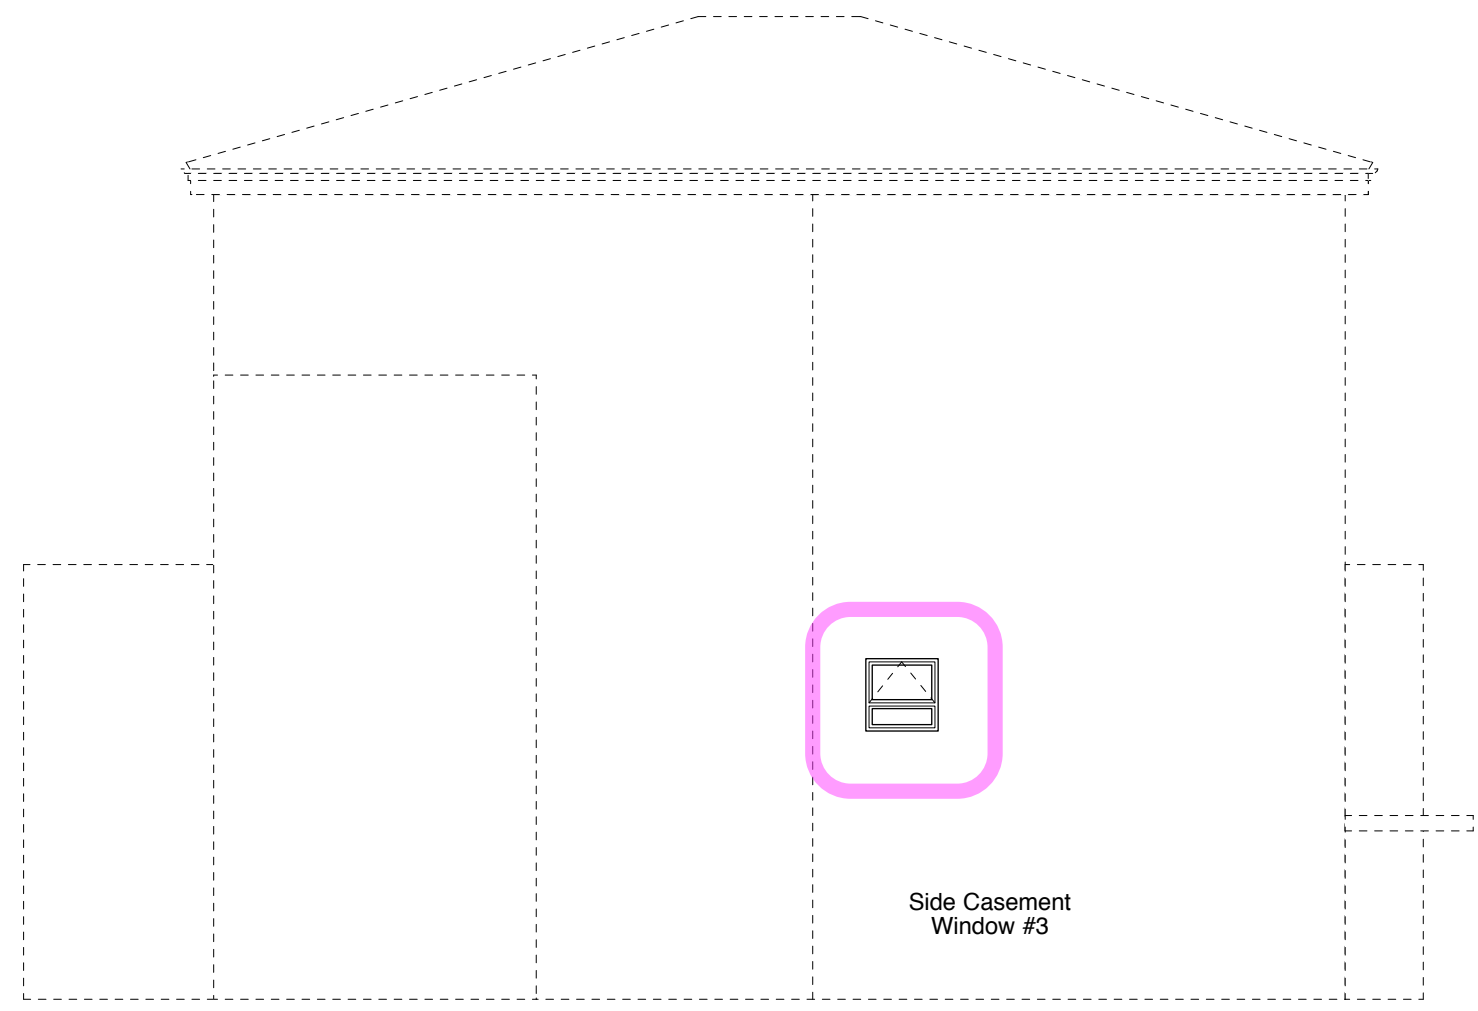

Side Casement
Window #3

Outline side Elevation

Revisions

4orm

1-5 Offord Street London N1 1DH
studio@4orm.co.uk
www.4orm.co.uk

Project
51a Belsize Park
London NW3 4EE

Drawing Title
Existing
side elevation

Drawing Status
preliminary

Date	Scale @ A3	Drawn
july 2020	1:100	

Drawing Number
415-51a_NW34EE-X.11_1

