


Do not scale from this drawing.  
This drawing is based upon existing and  
proposed digital data file received from the  
client's agent.  
Dimensions are to be verified on site prior  
to construction.

Notes

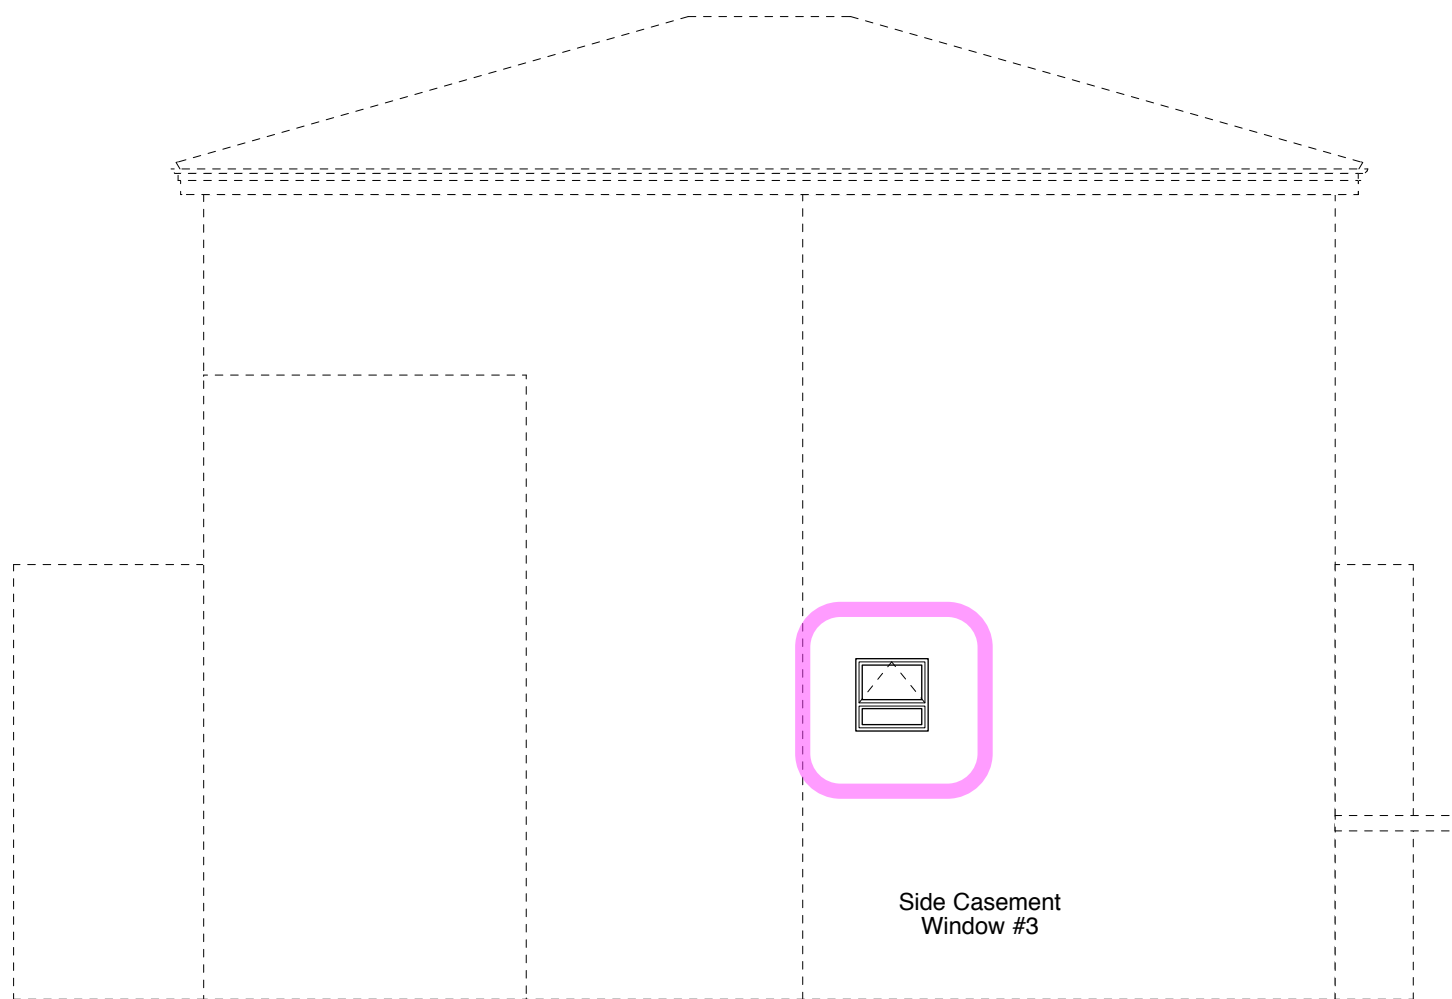

Side Casement  
Window #3

Outline side Elevation



Revisions

# 4orm

1-5 Offord Street London N1 1DH

studio@4orm.co.uk  
www.4orm.co.uk

Project  
51a Belsize Park  
London NW3 4EE

Drawing Title  
**Proposed**  
Side elevation

Drawing Status  
preliminary

Date	Scale @ A3	Drawn
july 2020	1:100	

Drawing Number  
**415-51a\_NW34EE-P.11**