


LOFT

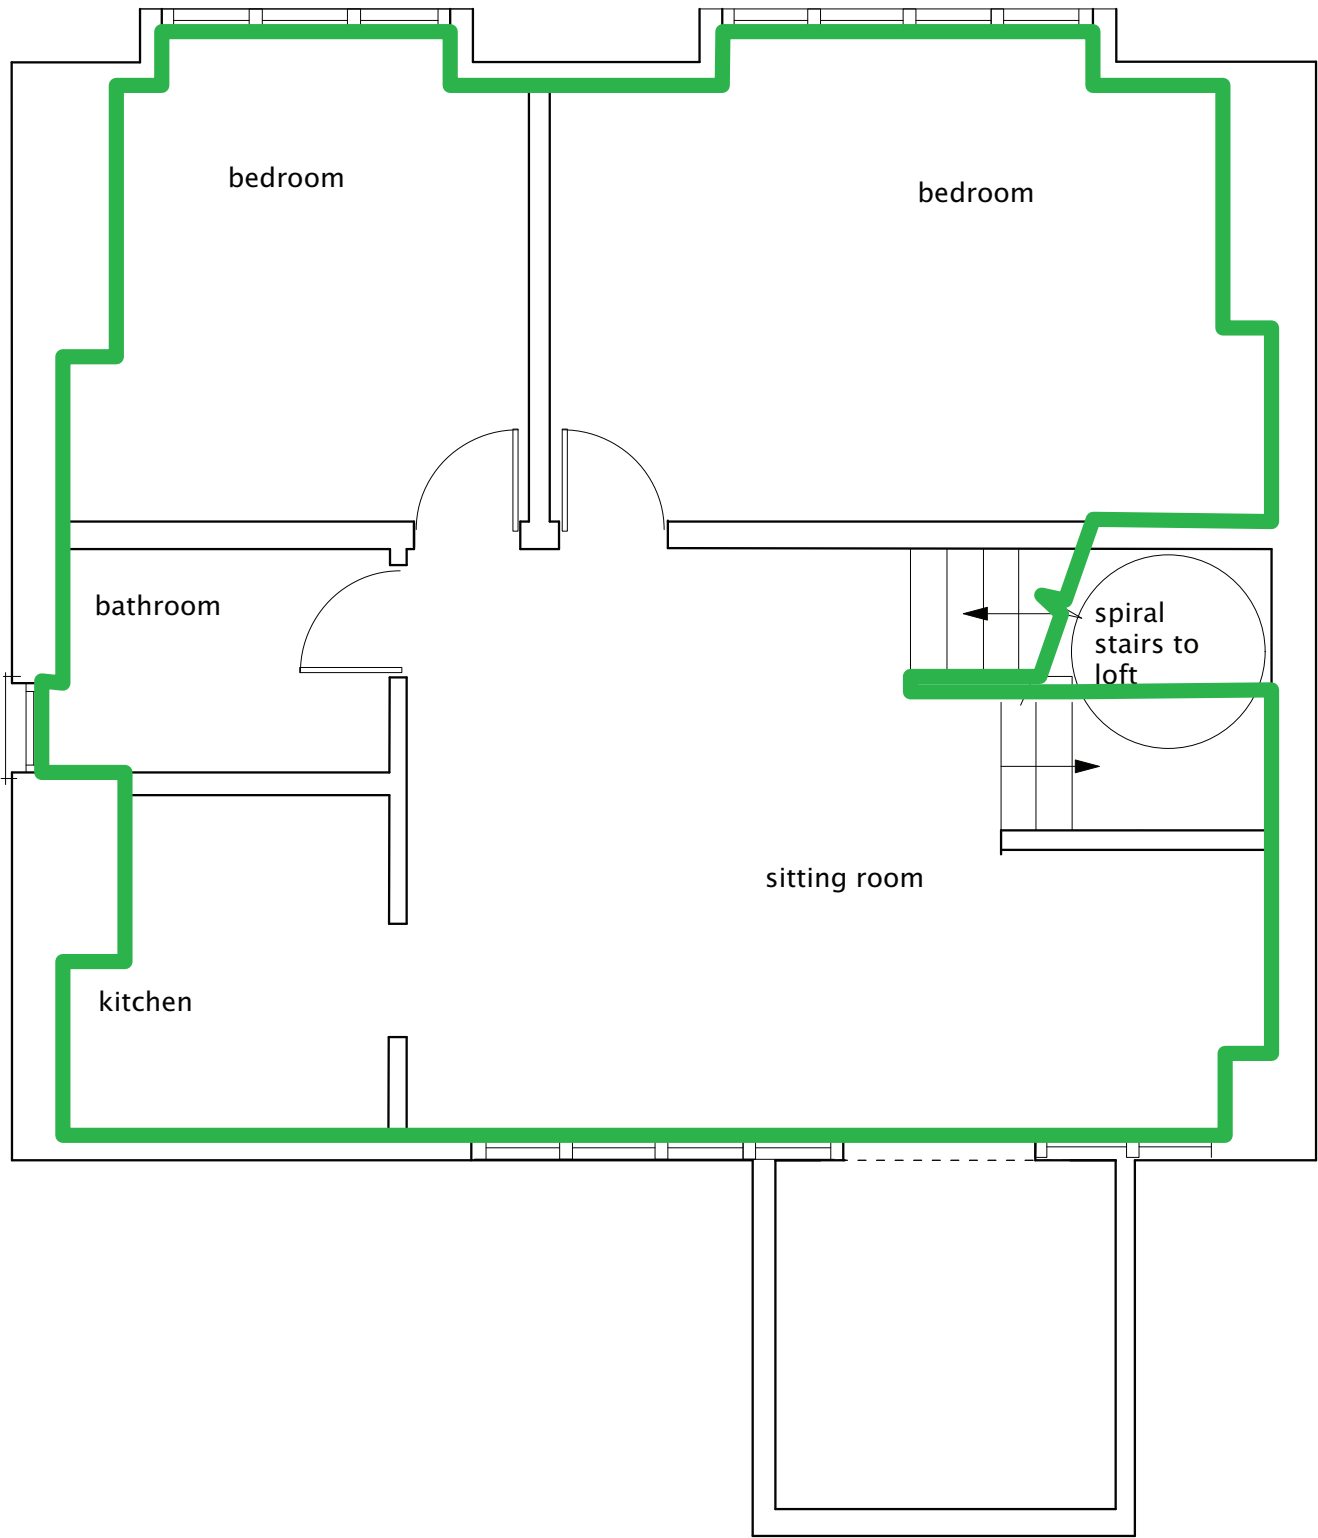

NOTE

Second floor apartment outlined in green

as existing



SECOND FLOOR



Jayne Fisher Design

68 Heathside Esher Surrey KT10 9TF  
07931 343181  
jayne.fisher@virgin.net  
www.jaynefisherdesign.com

Client: Uday Malhotra  
Site: 38 Crediton Hill  
Drawing Title: second floor and loft plan as existing  
Drawing No: 003  
Rev:  
Scale: 1:50 @ A3  
Date: 01.11.2018

NB Any dimensions shown are scaled from the drawing. All dimensions to be verified on site at above site address prior to any work being carried out, no dimensions to be taken from this drawing.

