





BLOCK PLAN
scale 1:200

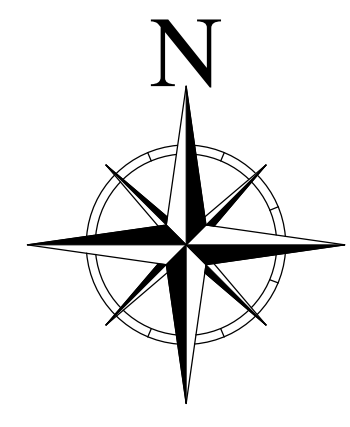

Location of Portakabin Building

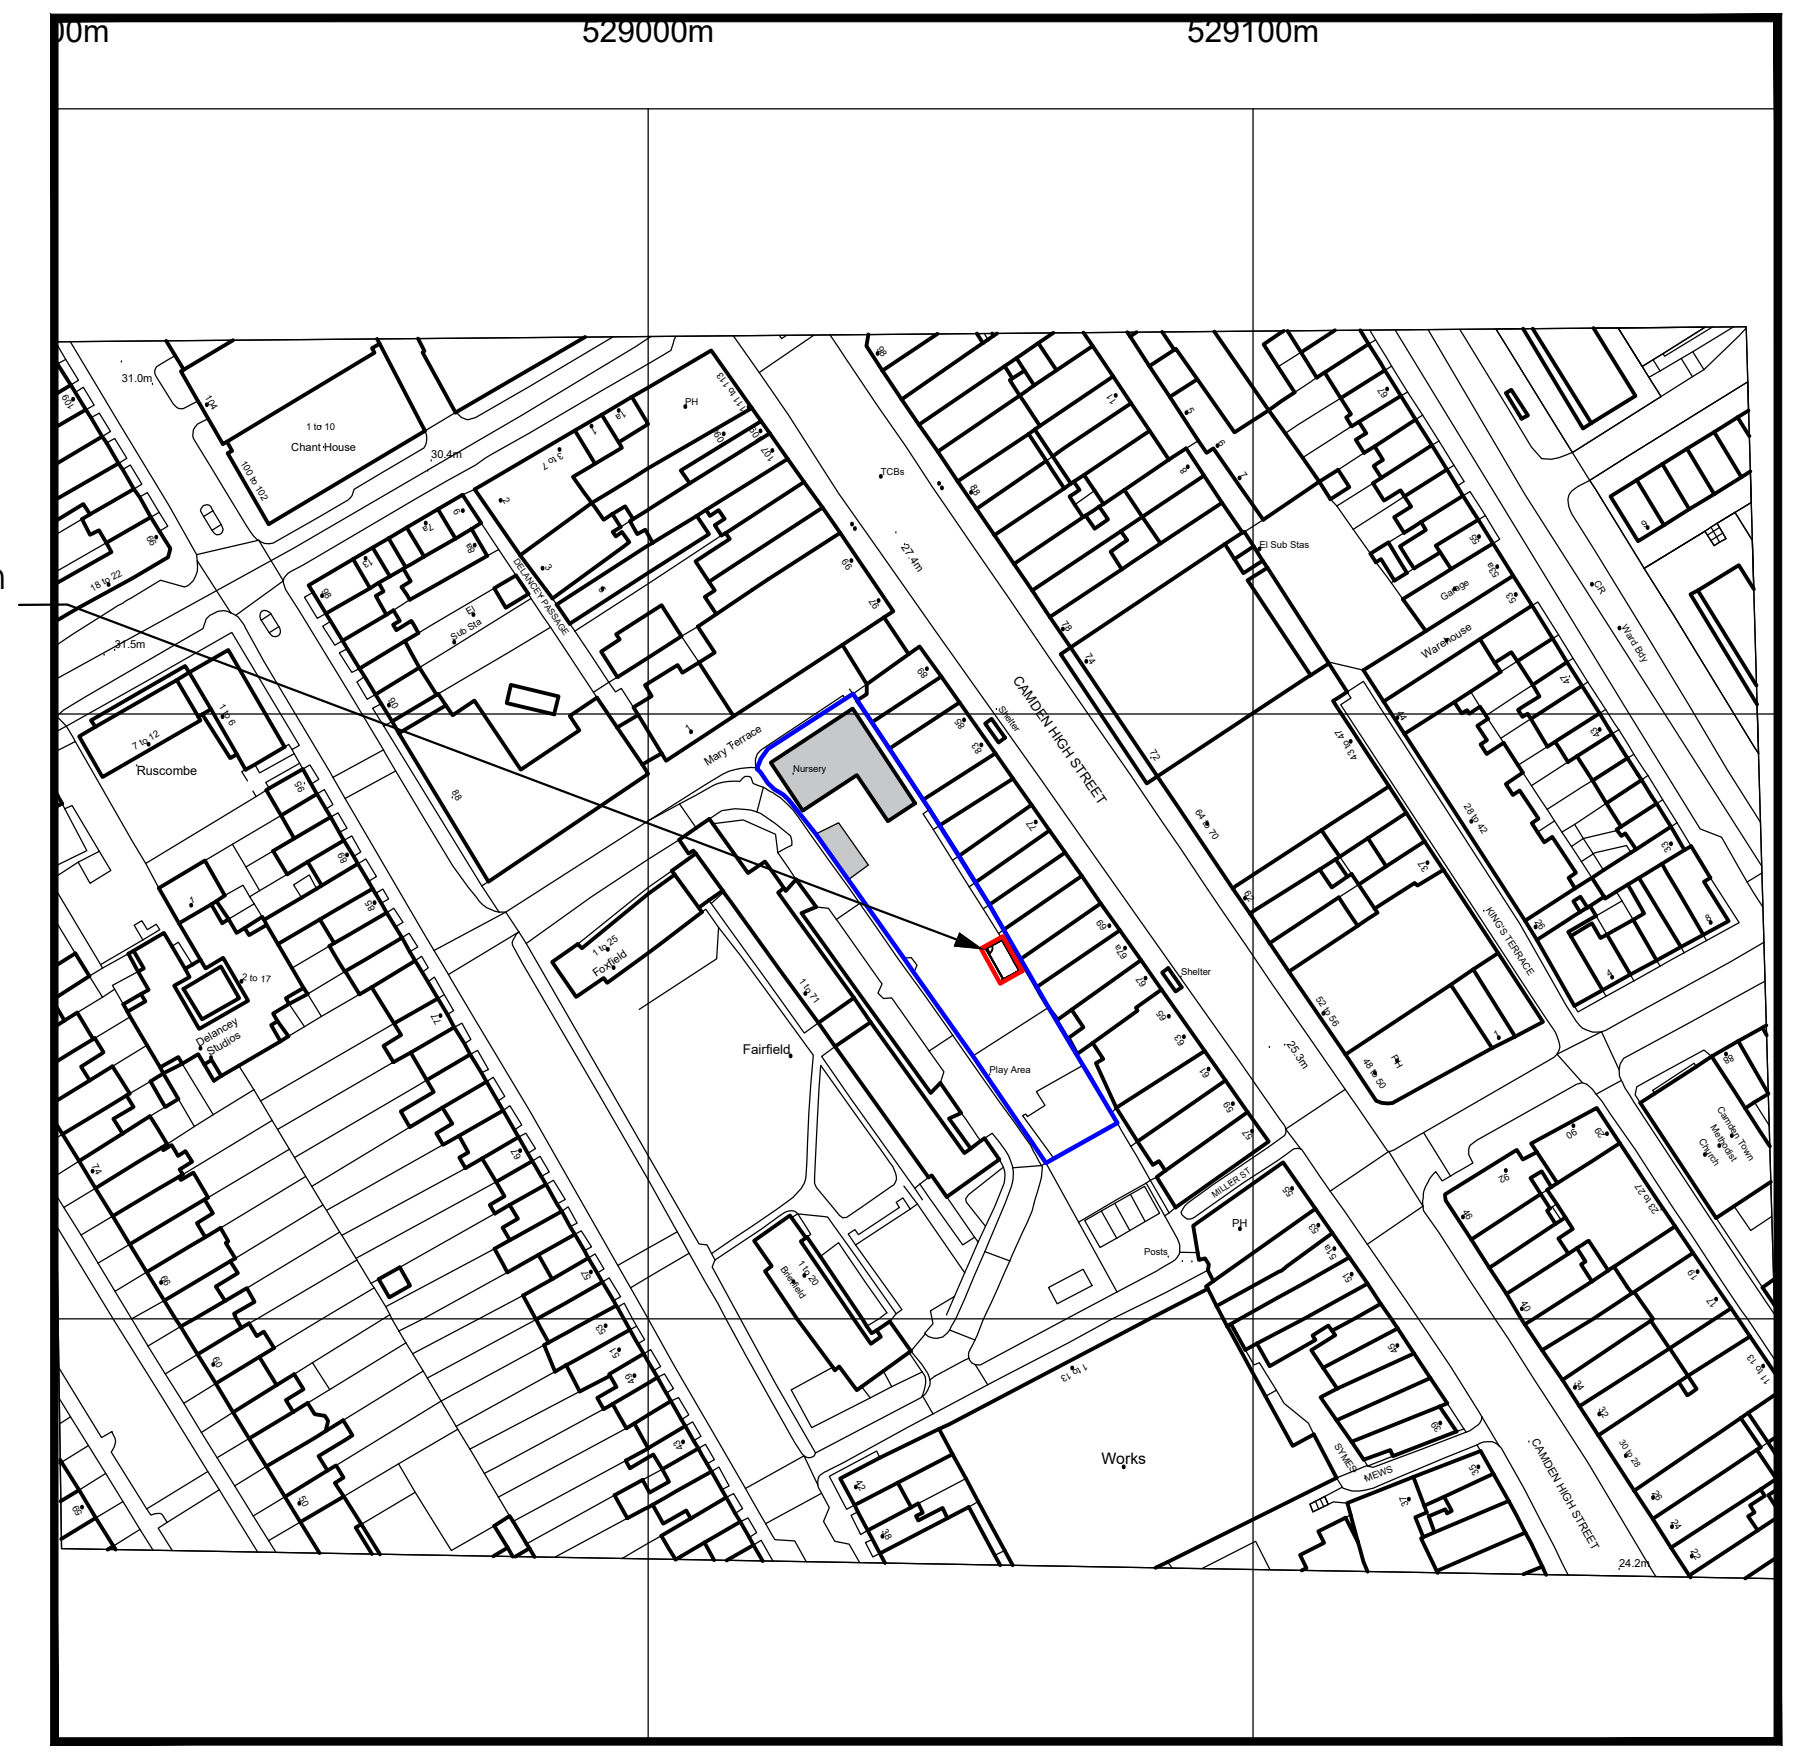

LOCATION PLAN
scale 1:1250

Location & Block Plan
Panda Pre-School at Mary Terrace, London NW1 7LR
Date: 6th July 2020
Scale : 1:200 & 1:1250 @ A1
Drawing Number DLPACELBP