



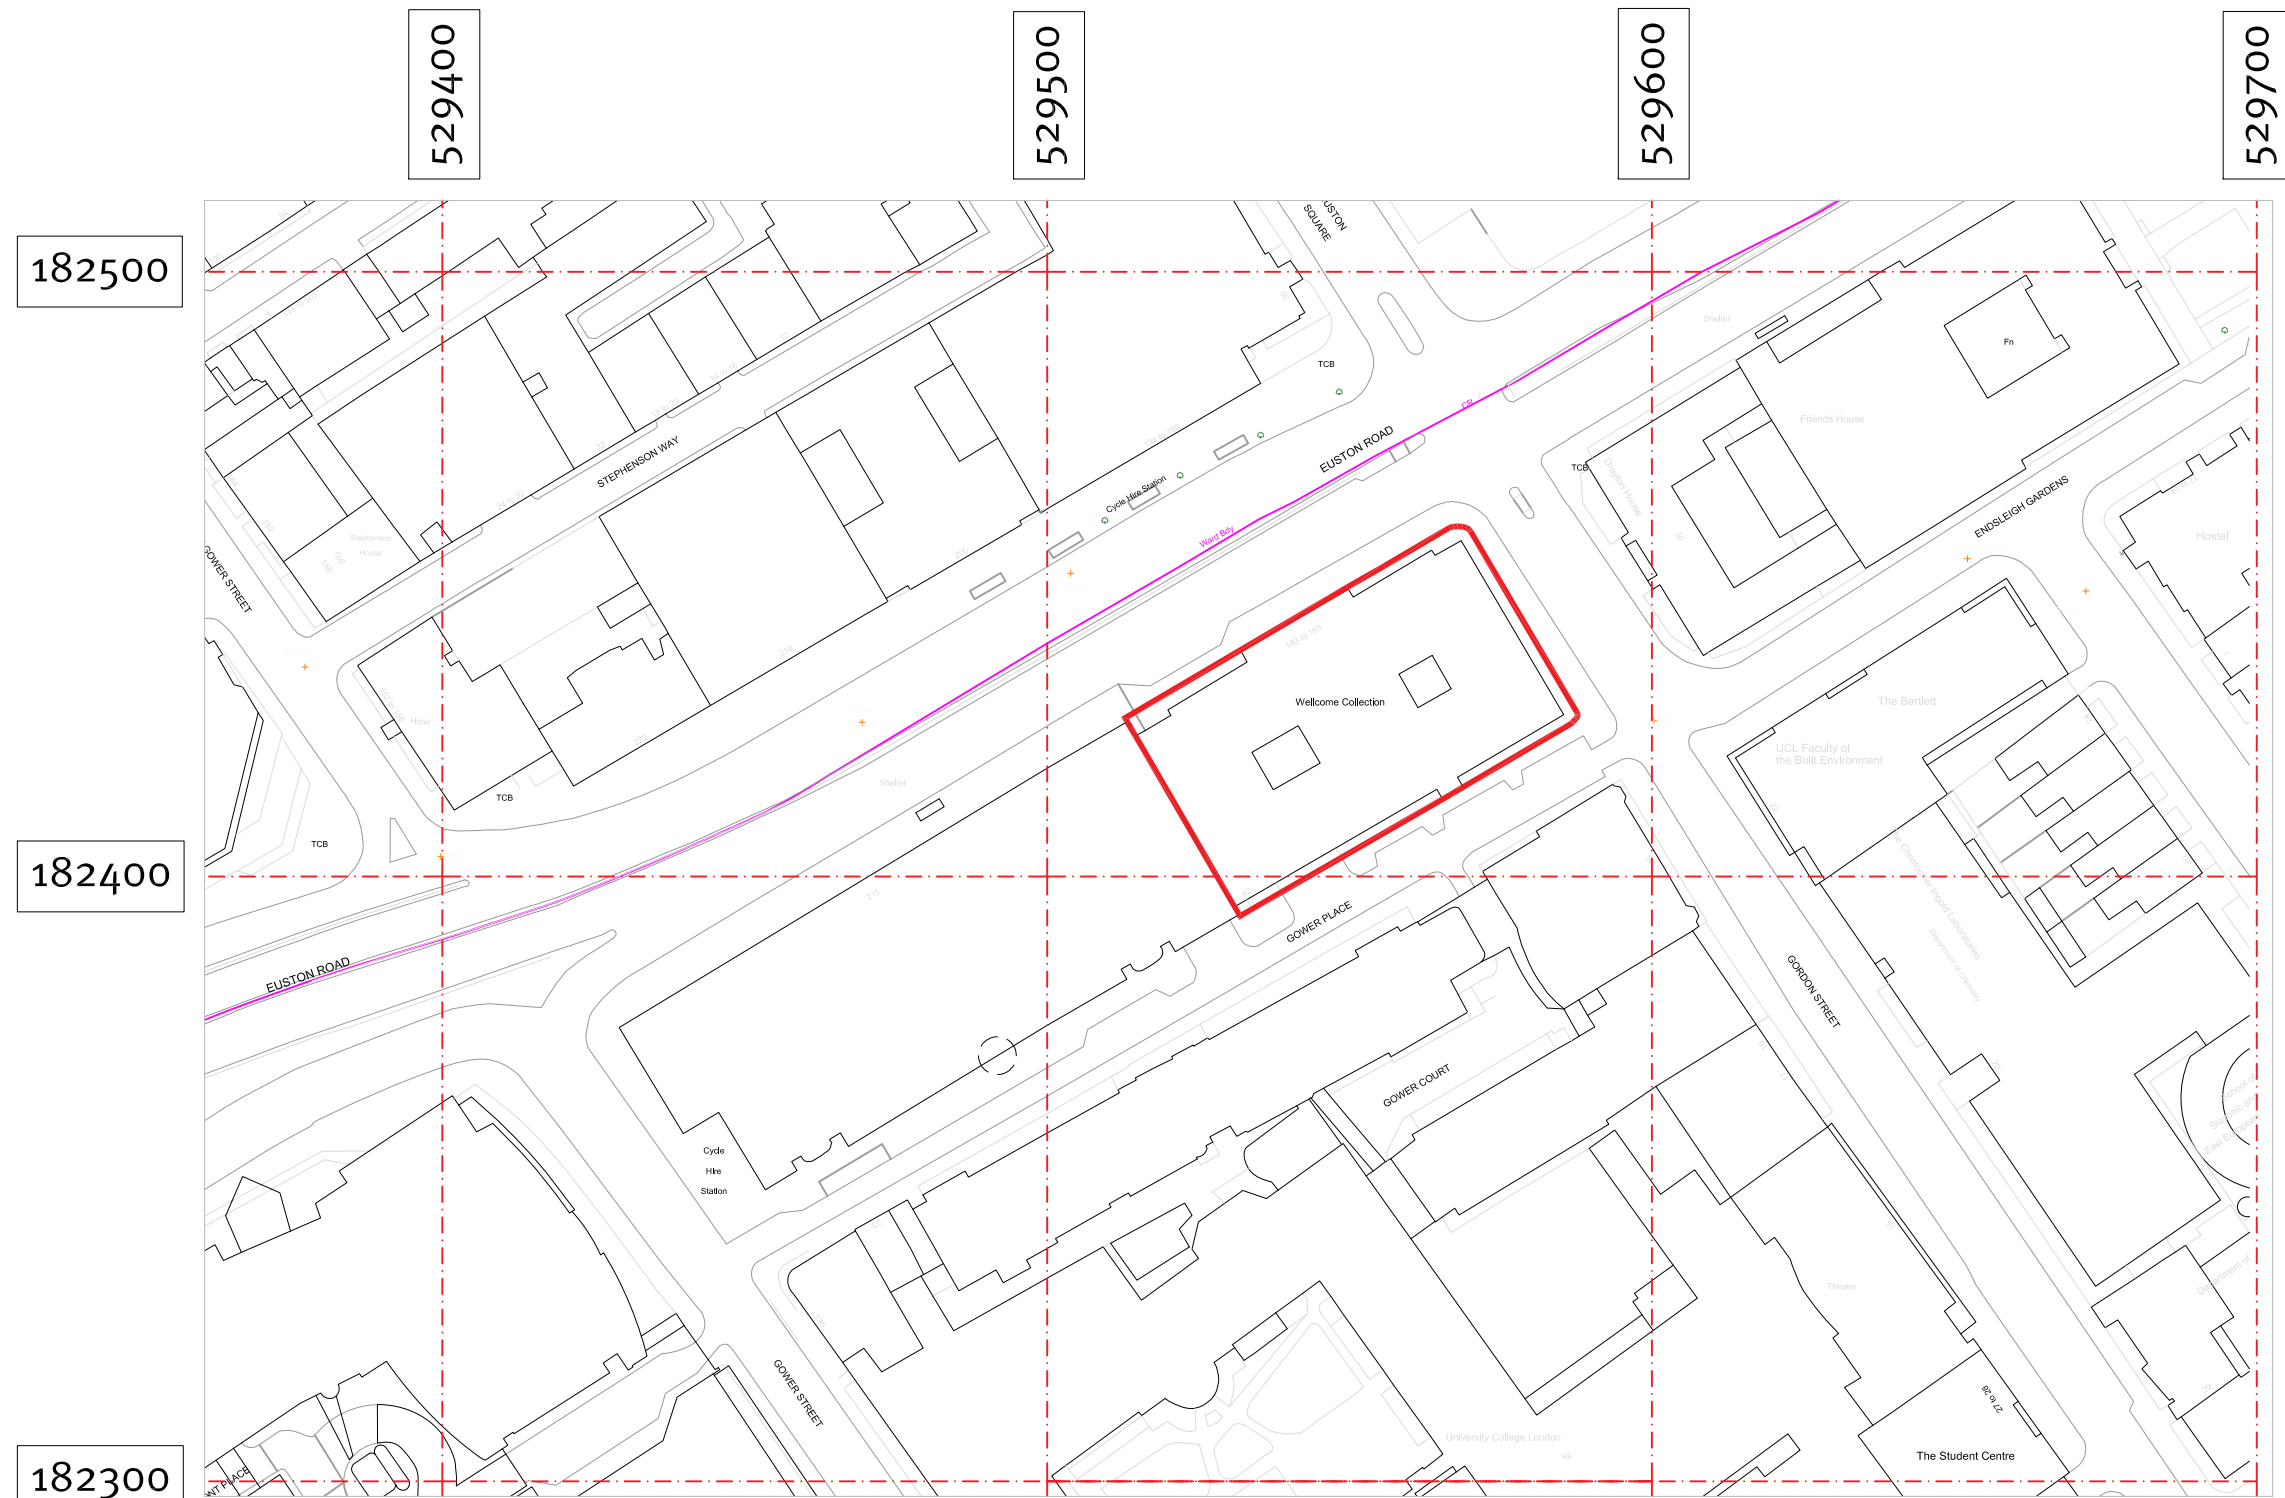


Mapping contents (c) Crown copyright and database rights 2020 Ordnance Survey 100035207

01 Site Location Plan
1:1250 @ A1

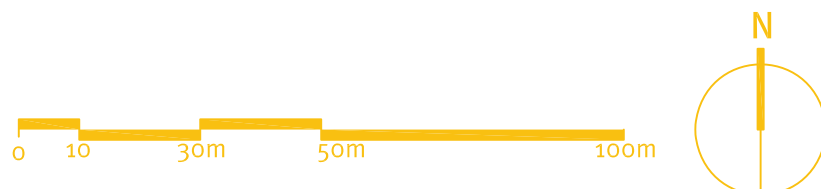


03 Panoramic photo of existing entrance
NTS

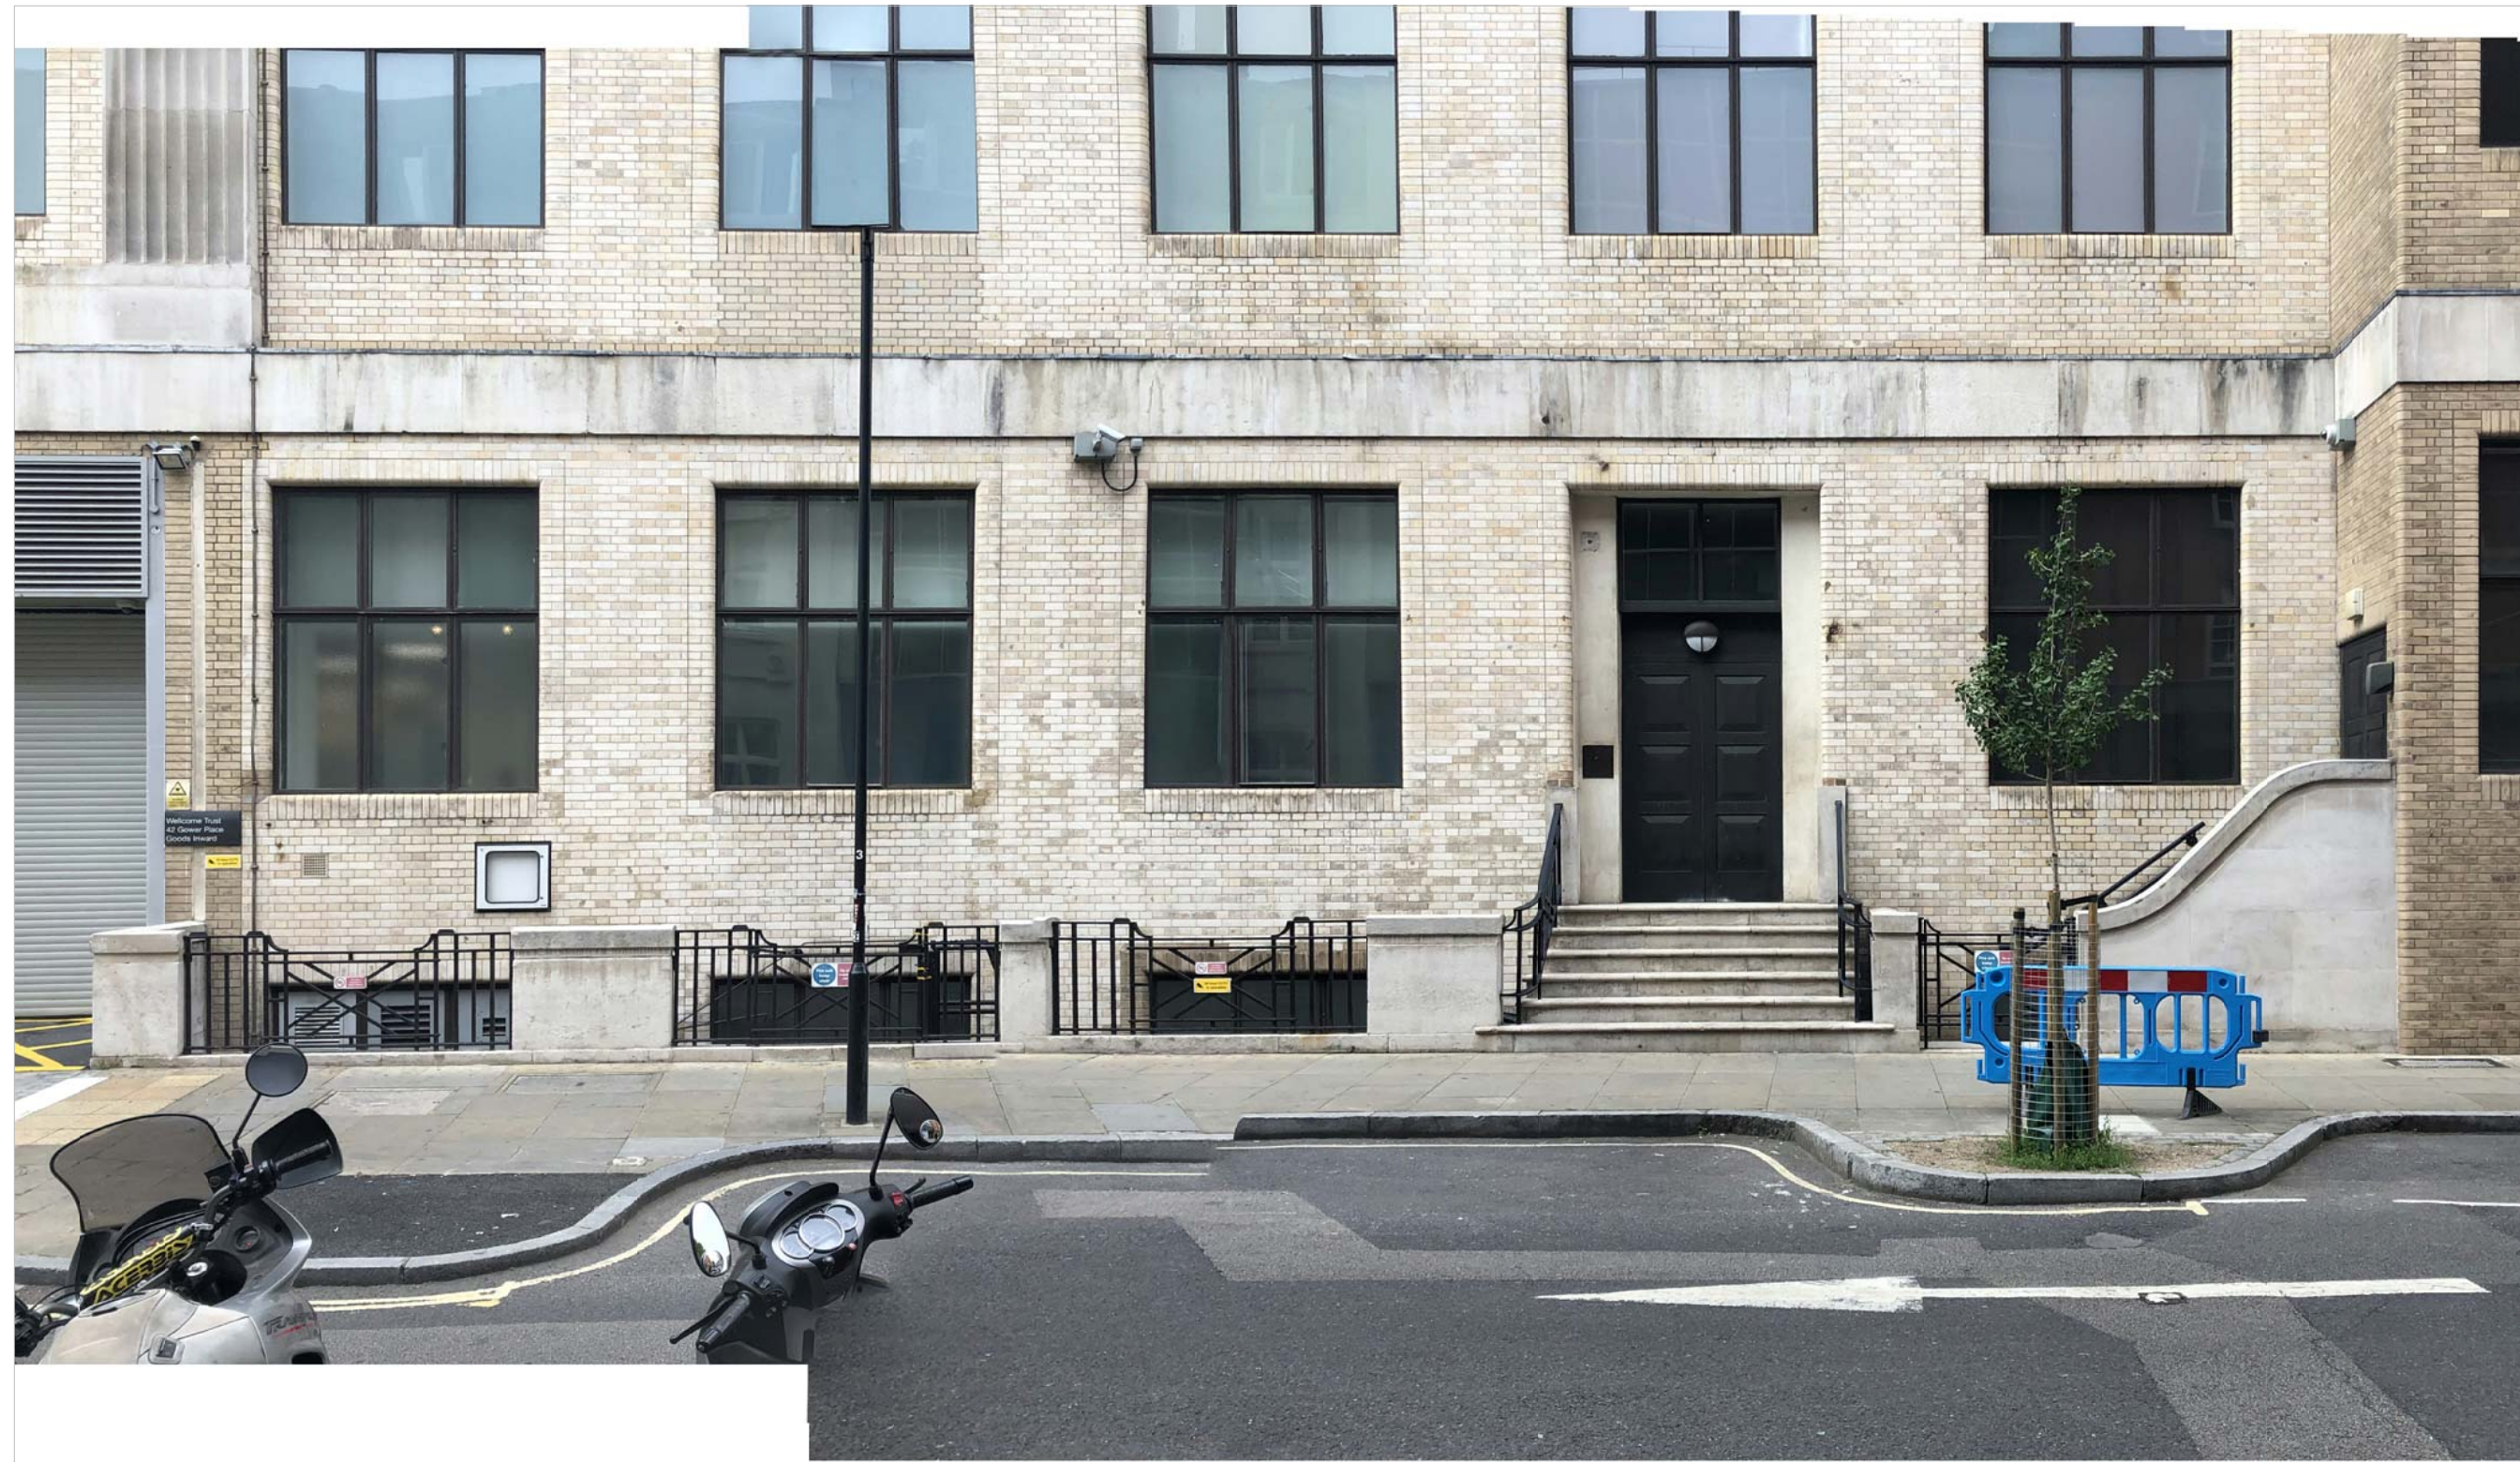

Mapping contents (c) Crown copyright and database rights 2020 Ordnance Survey 100035207

02 Block Plan
1:500 @ A1

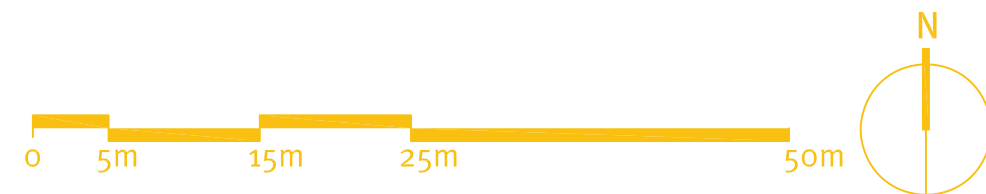

Notes

DISCLAIMER:
This drawings is based on CAD drawings from a third party, as such 3|10 Studio cannot guarantee its accuracy.

Do not scale dimensions off drawings. Use written or calculated dimensions. The contractor is responsible for checking dimensions before ordering or starting work.

This document contains confidential and proprietary information that cannot be reproduced or divulged, in whole or in part, without written authorisation from 3|10 studio ltd.

DRAWINGS NOT FOR CONSTRUCTION PURPOSES

KEY

Site Boundary —————

Application area —————

REV	DATE	COMMENT
P	17.07.2020	Planning Application Issue

STATUS: Planning Application Submission

DATE:	DRAWING TITLE:	SCALE:
06.07.2020	Site information Location Plan & Block plan	Varies

PROJECT NAME:	DRAWING NUMBER	REVISION
Wellcome Collection 183 Euston Road Gower Place Accessible Ramp	Lo67_A_G100_P	P

CLIENT:
The Wellcome Trust
215 Euston Road
London
NW1 2BE



3|10 studio
architecture

Brightbow Workspace
62 Bedminster Parade
Bristol
BS3 4HL

TEL 0117 223 0078
info@310studio.co.uk
www.310studio.co.uk

RIBA
Chartered Practice