

DATE  
13.07.2020

PROJECT  
Proposal for Garden Studio

ADDRESS  
59B Eton Avenue  
Belsize Park  
London  
NW3 3ET



NOTES  
- These drawings are for planning purposes only




Drawings at 1:100 on A2

**Shackadelic**

Shackadelic Ltd.  
Unit 6, 27A Spring Grove Road,  
Hounslow,  
TW3 4BE  
[www.shackadelic.co.uk](http://www.shackadelic.co.uk)  
tel: 0208 814 0999

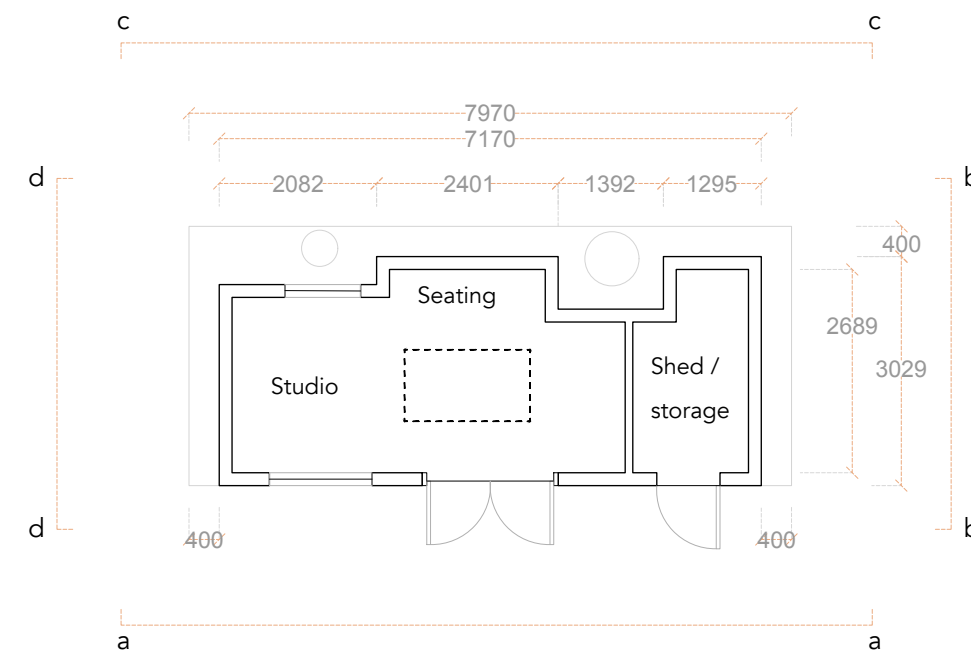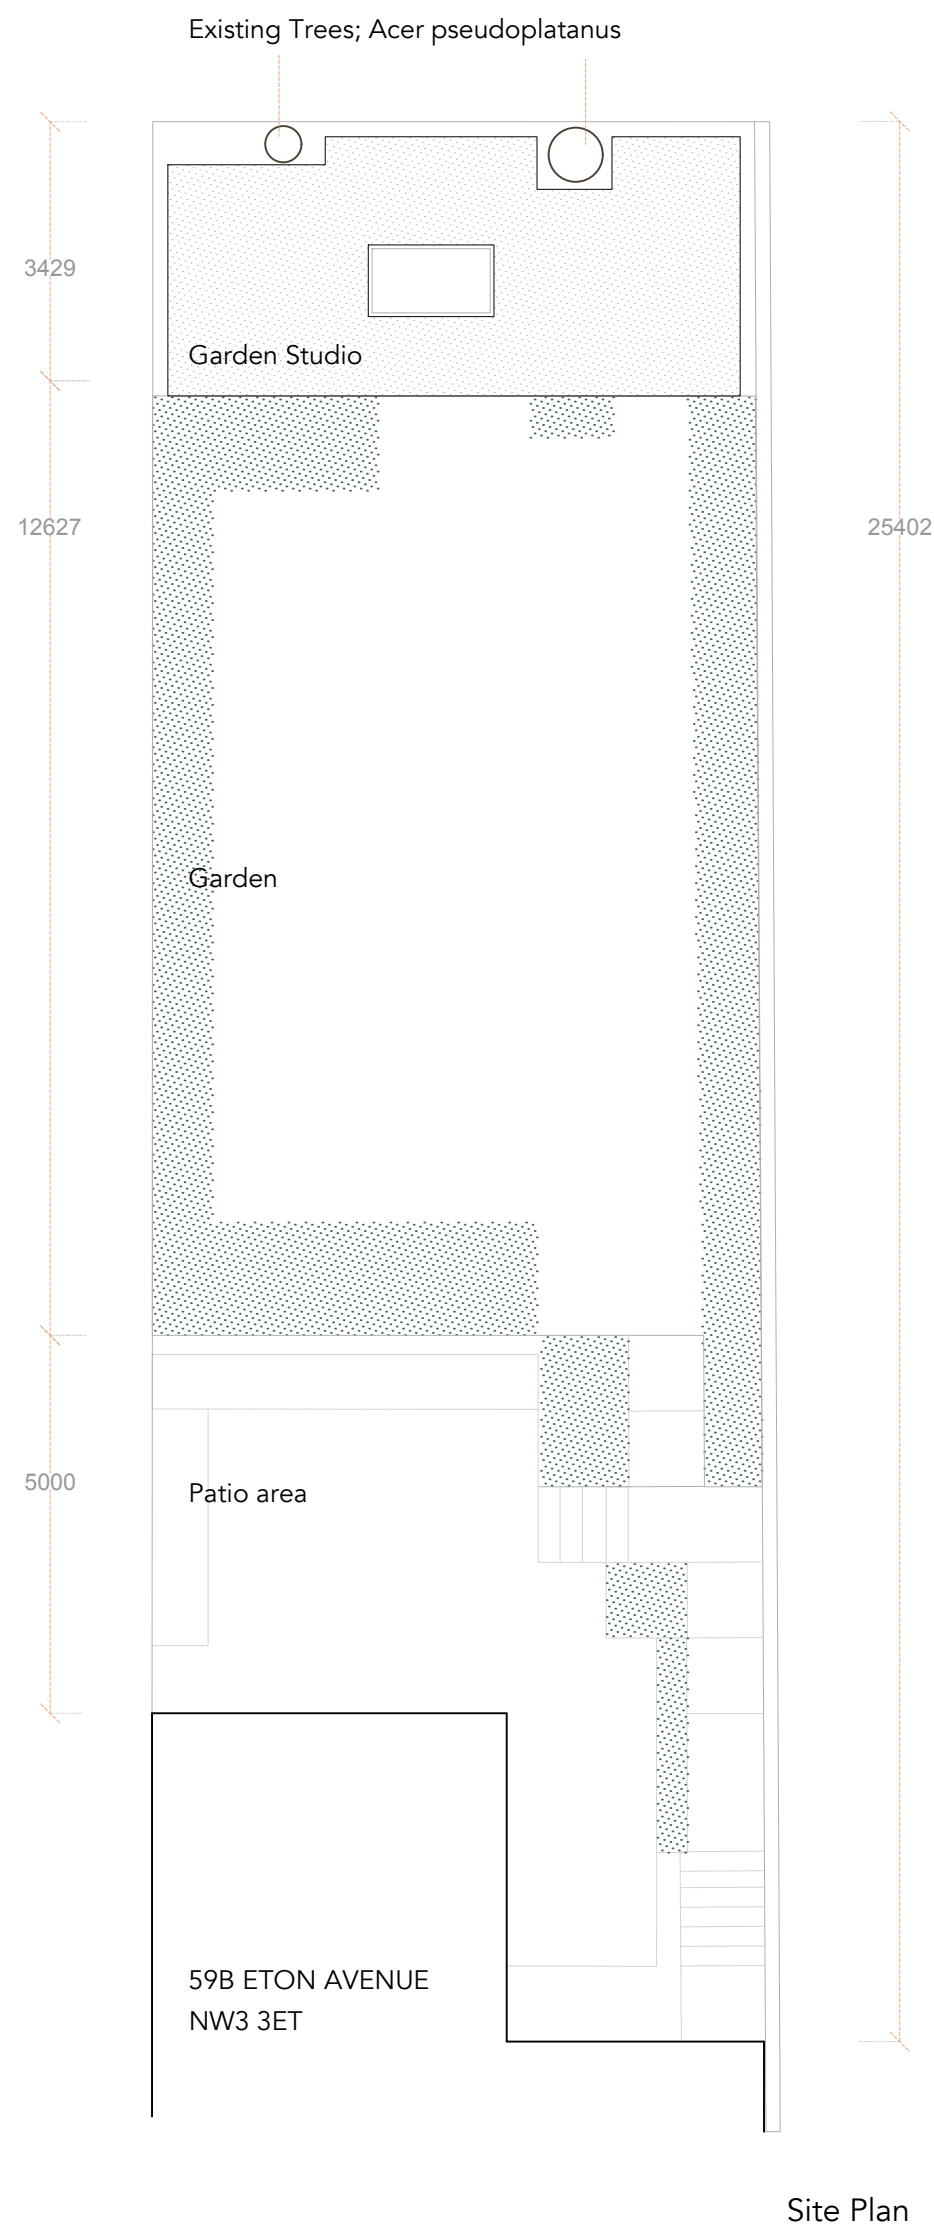


Floor Plan

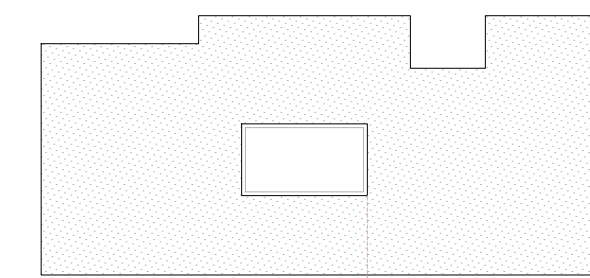


Roof Area: 24.5m<sup>2</sup> Skylight


Roof Plan

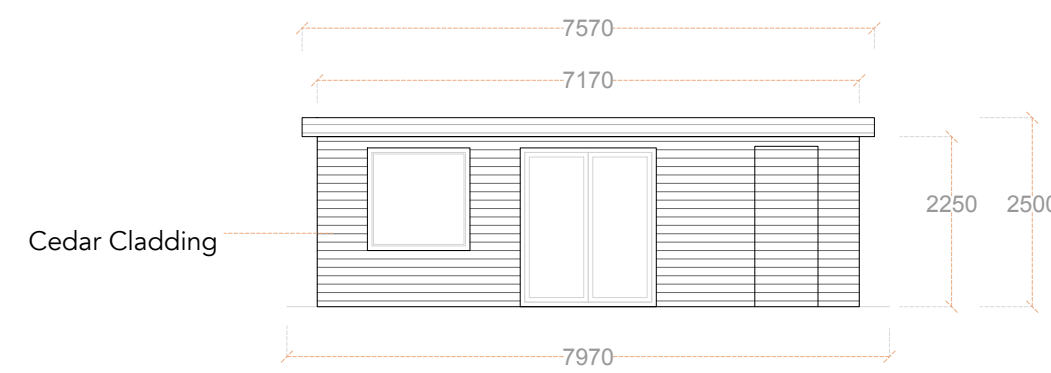


Elevation a-a

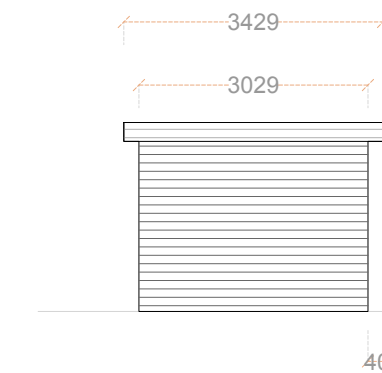

Elevation b-b

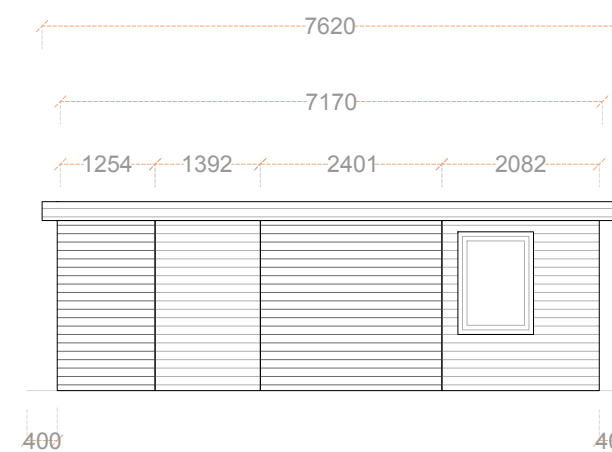

Elevation c-c

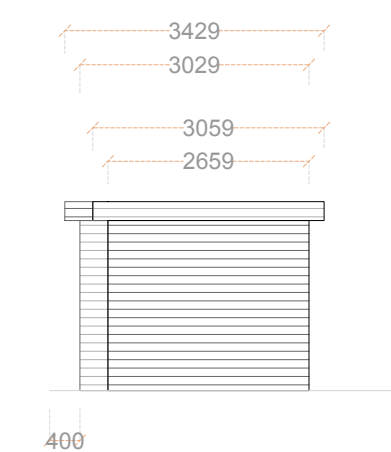

Elevation d-d