




Front Elevation
Datum 48.00m

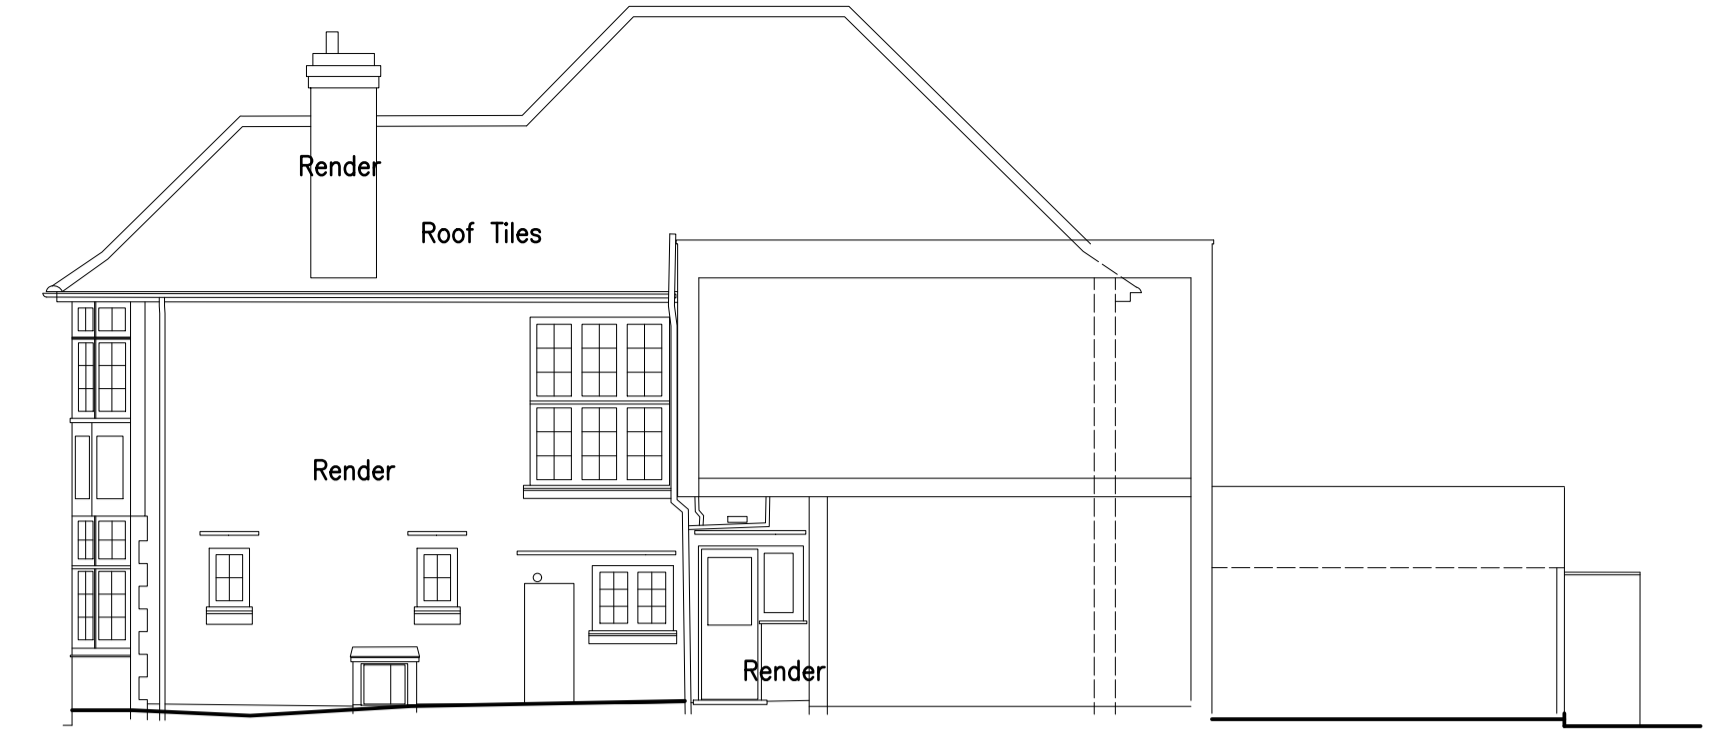


Front - Side Elevation/Section

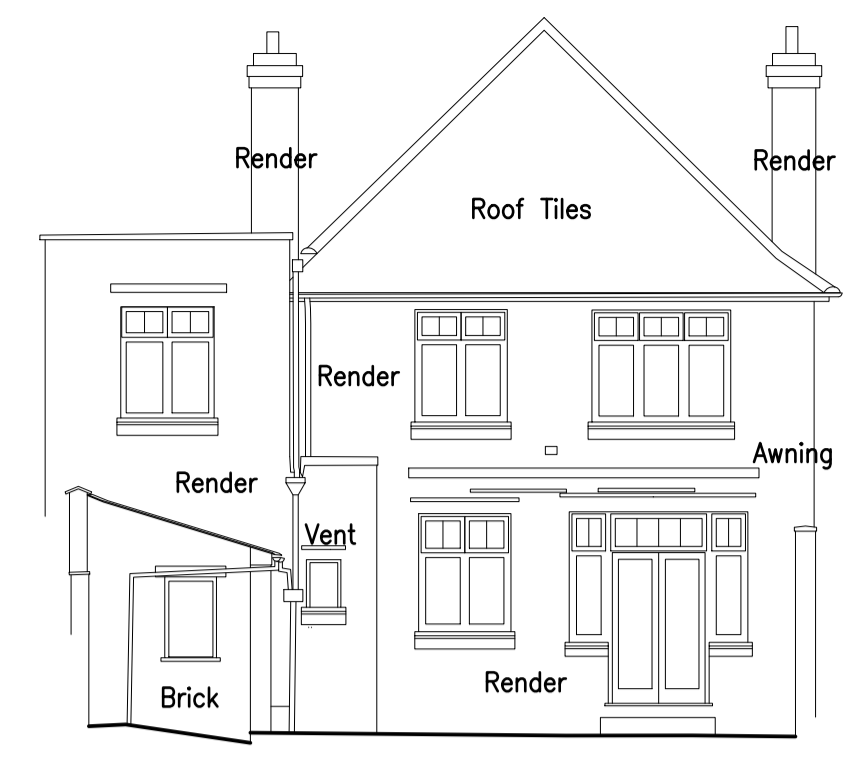


Rear Elevation

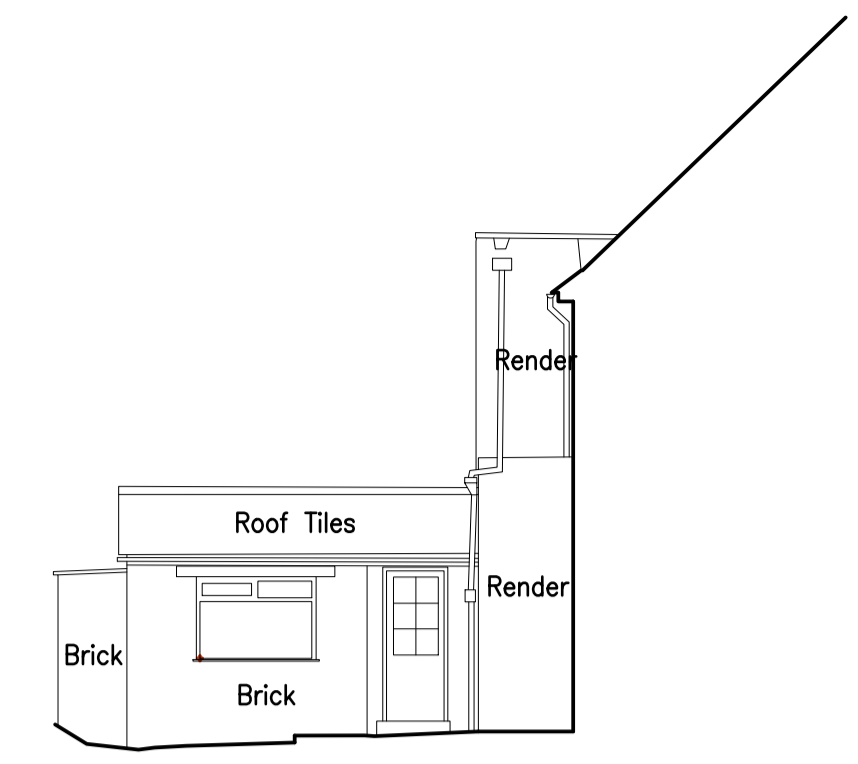

Rear - Side Elevation

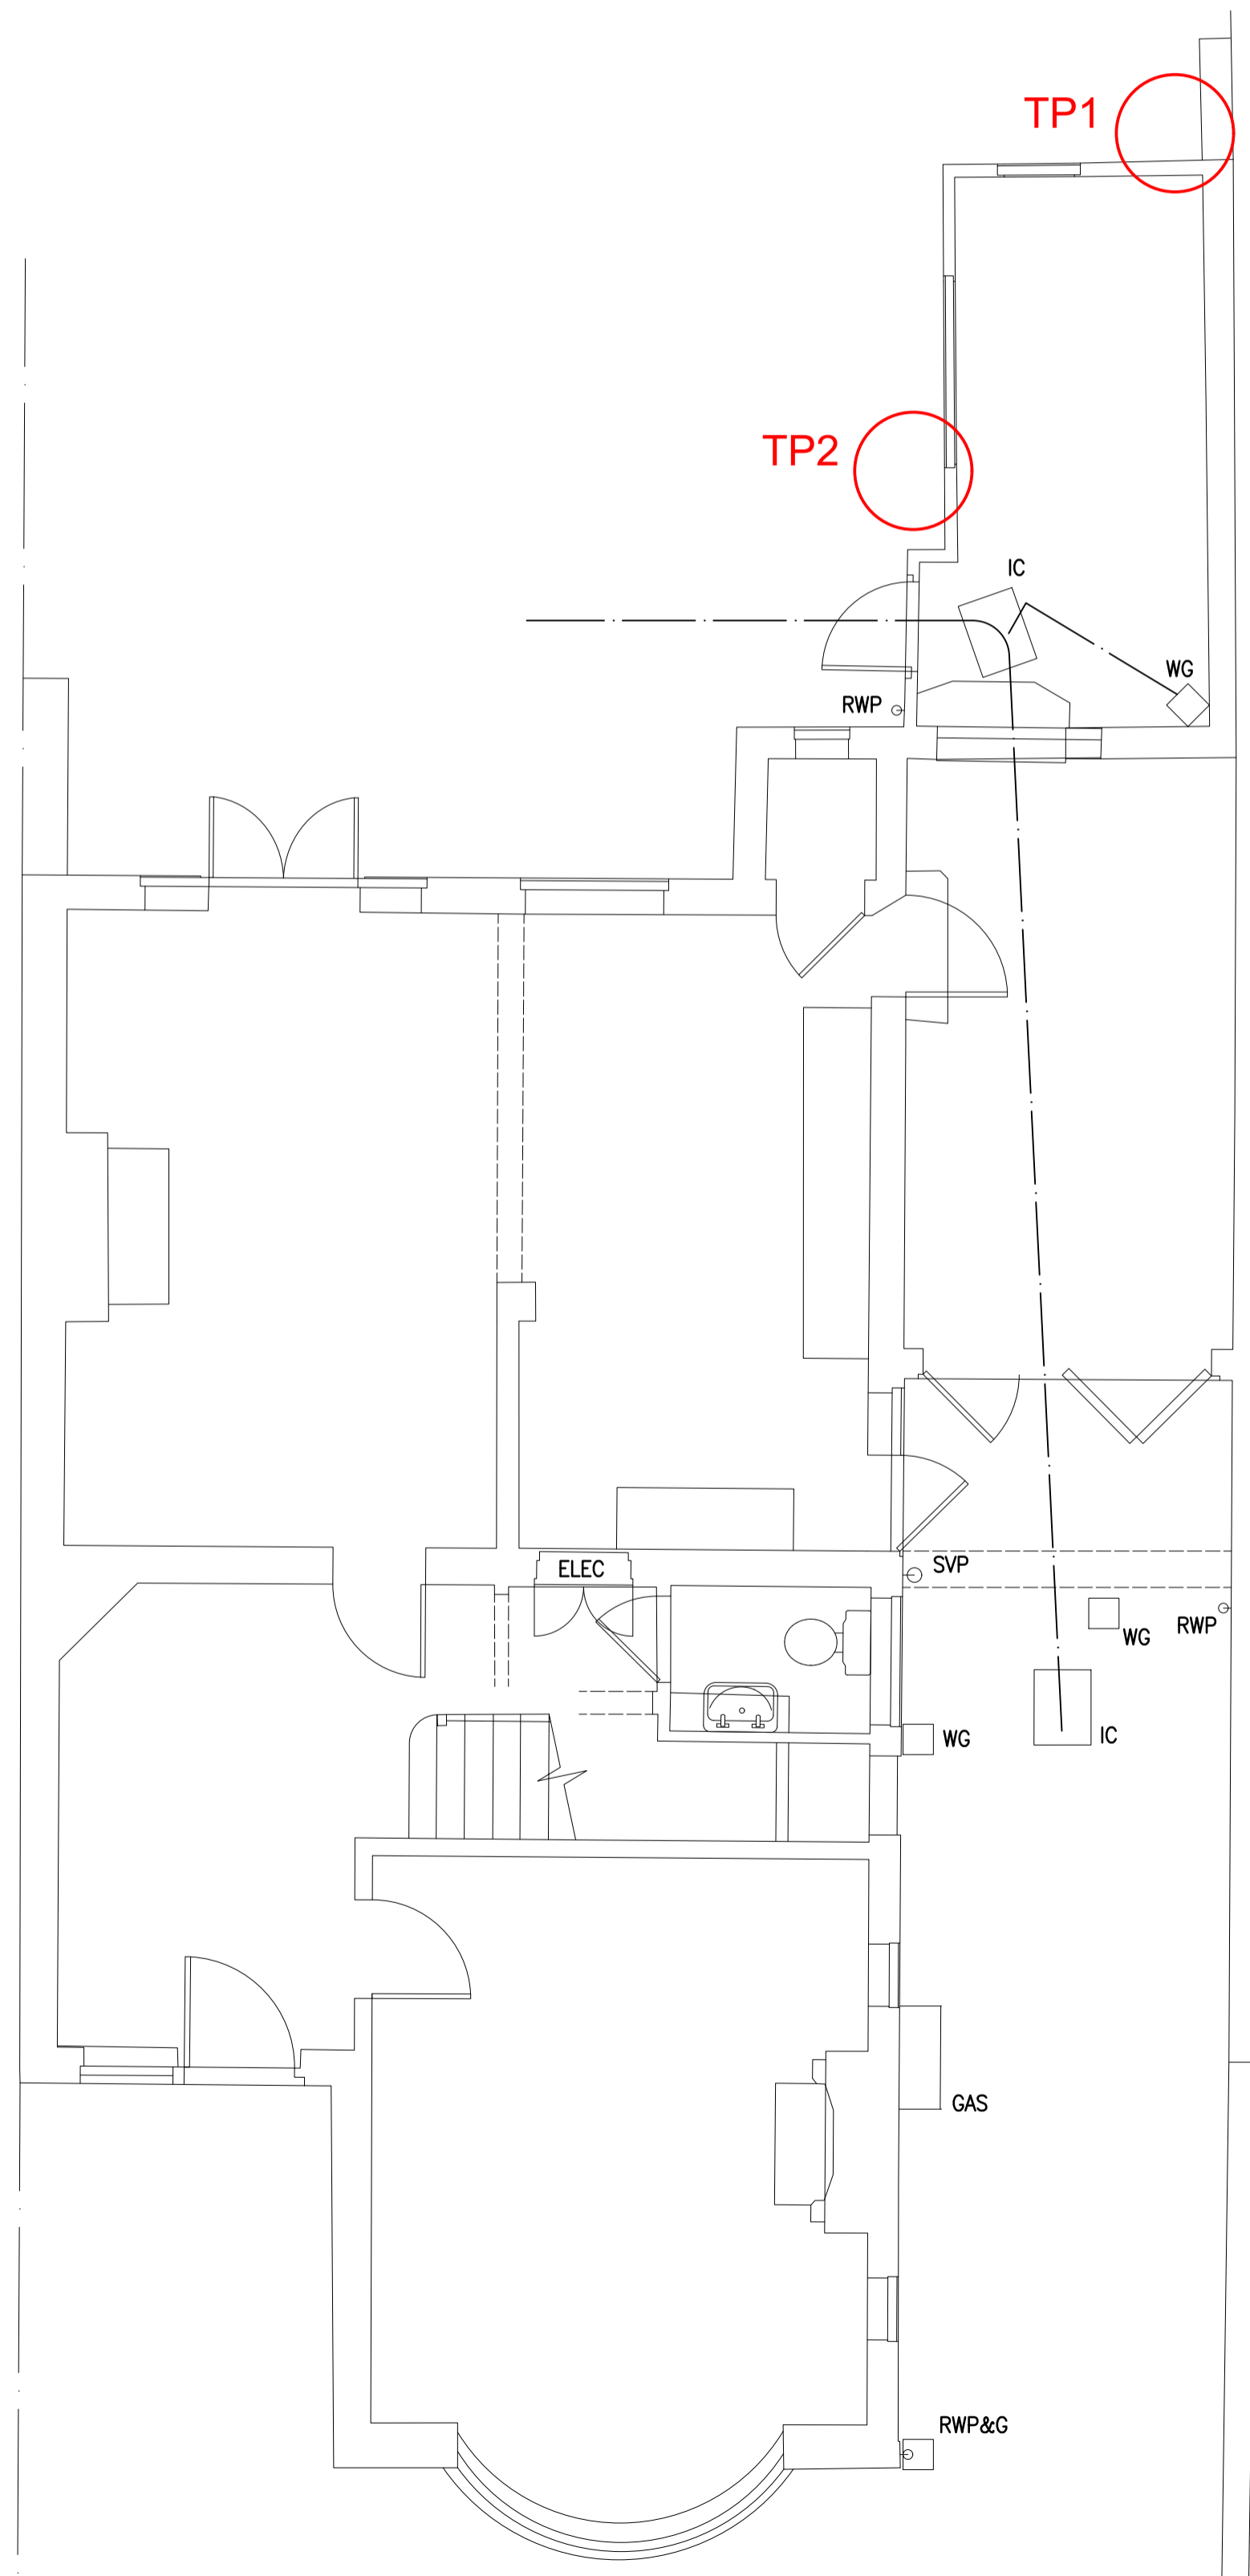

GROUND FLOOR

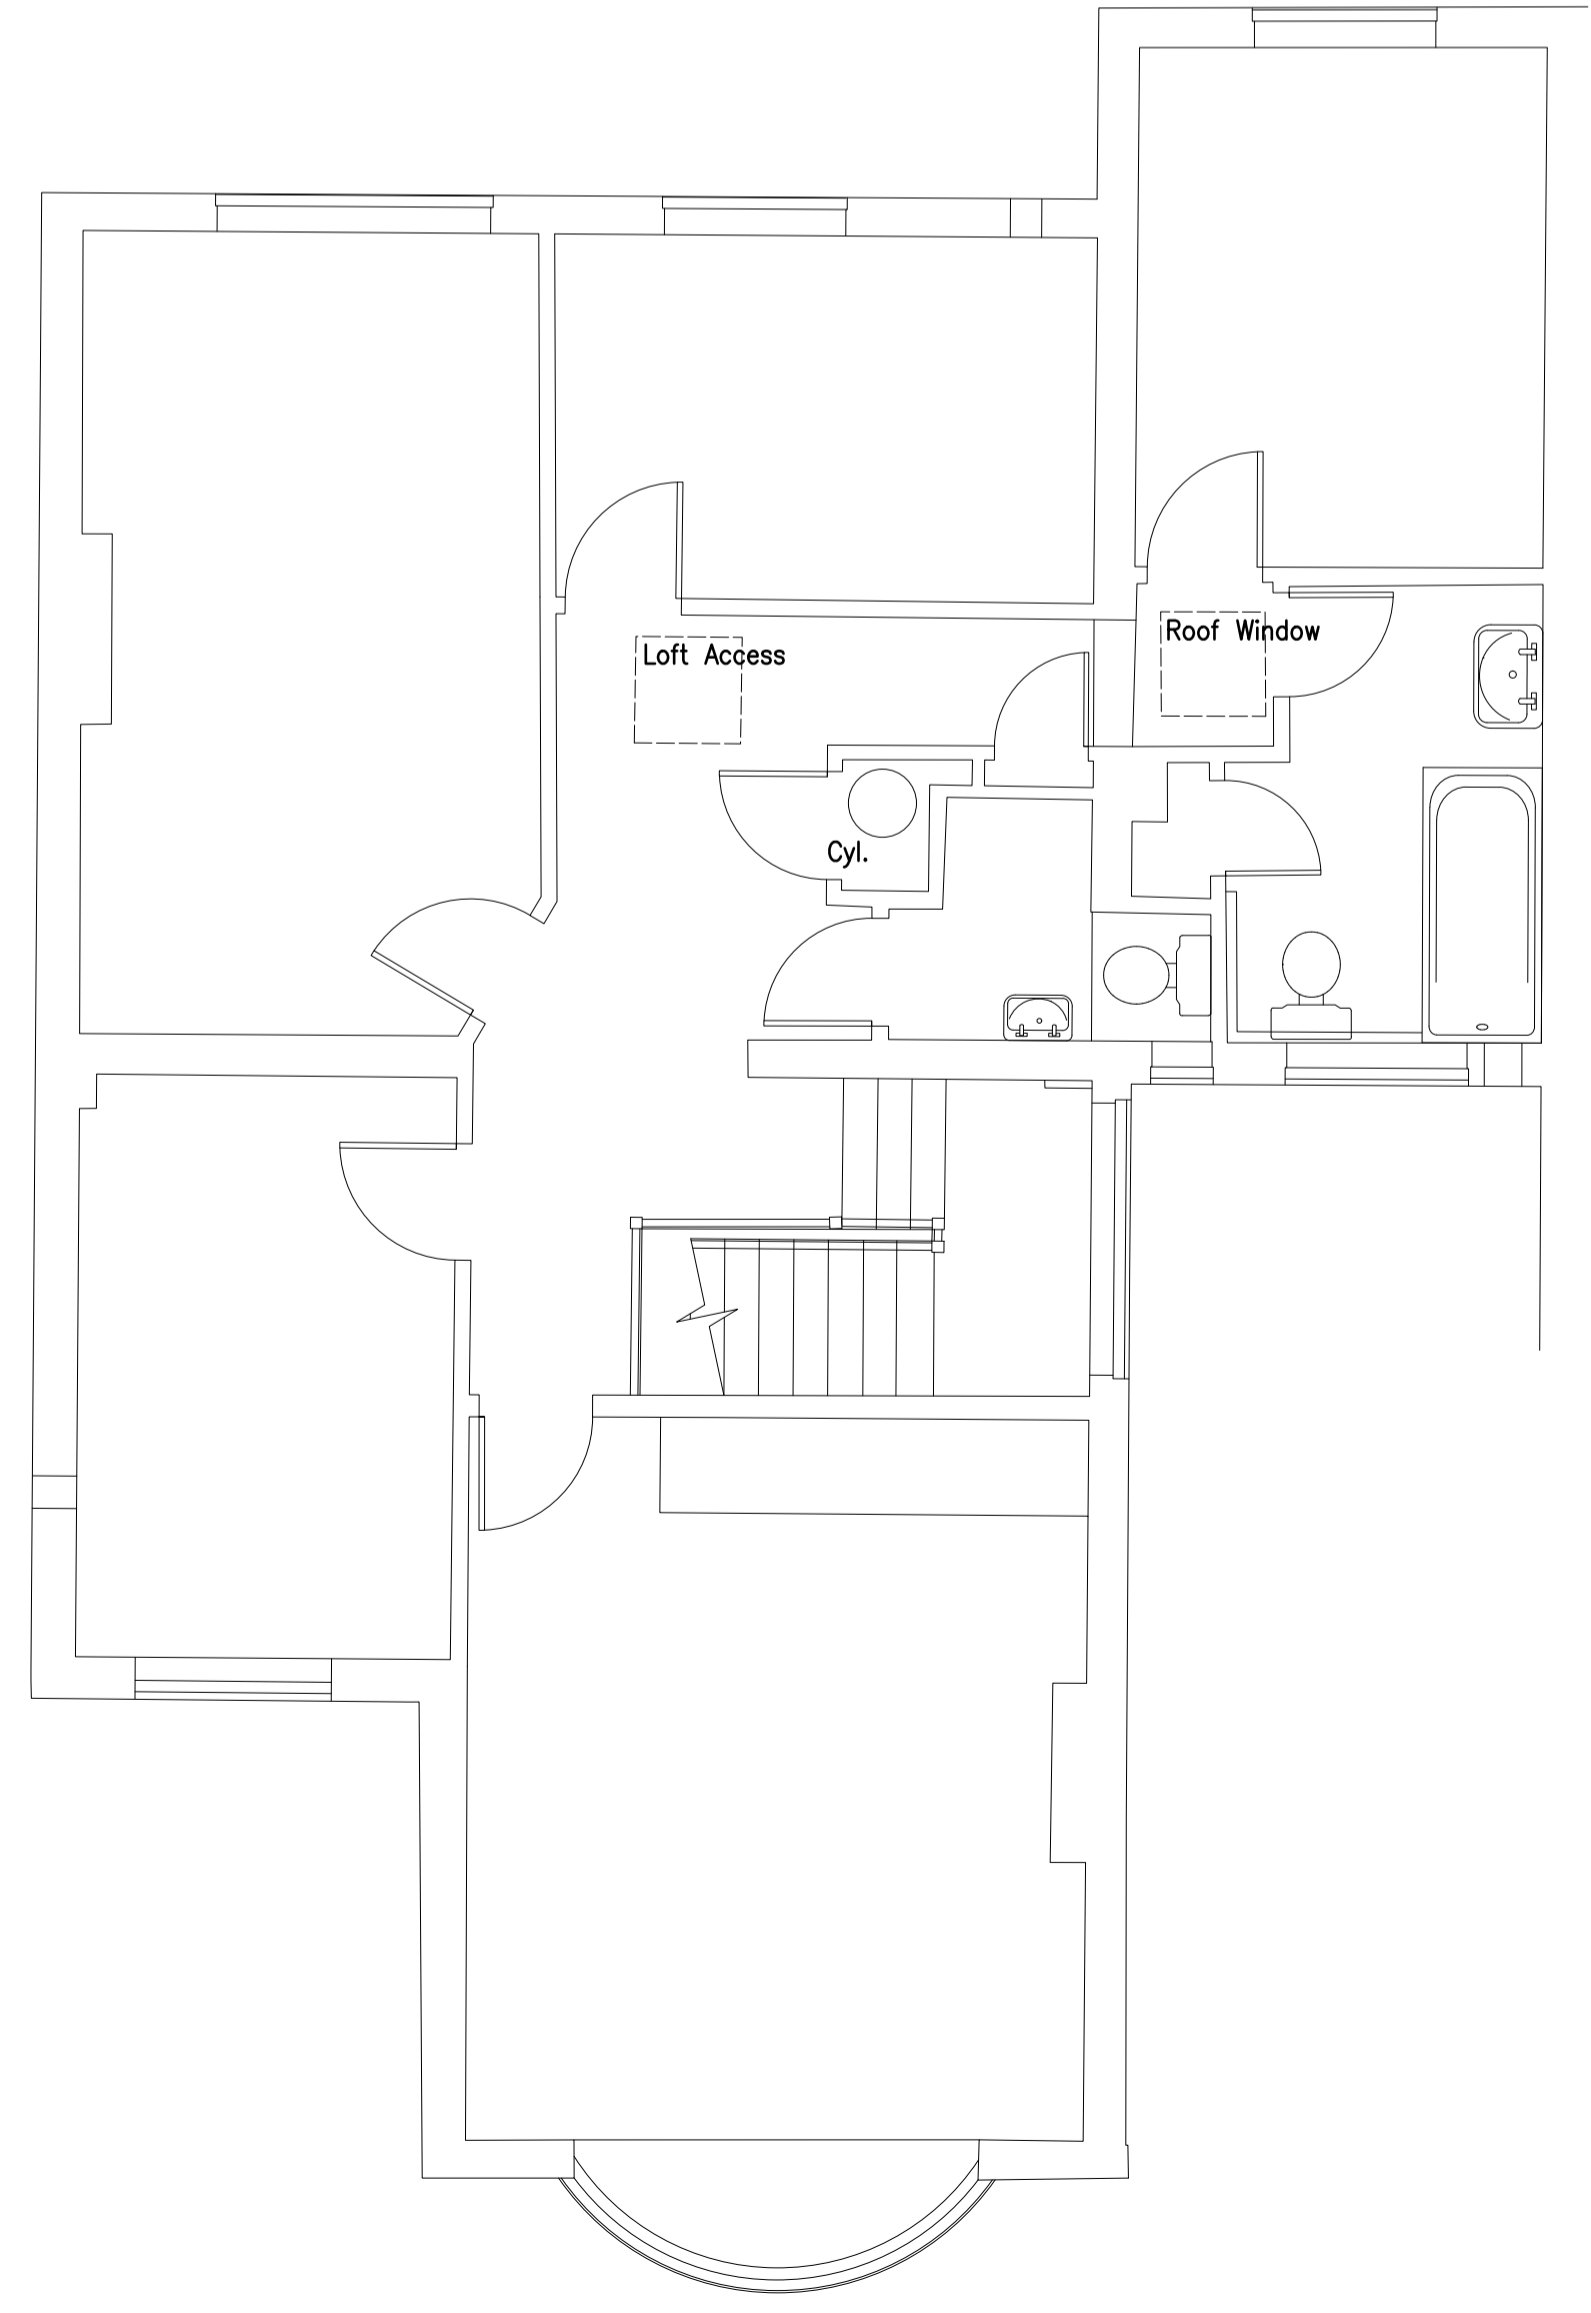

FIRST FLOOR

A1 Original Sheet Size			
Scale Bar @ 1:50	0	1	2.5m
Scale Bar @ 1:100	0	2	5m
Revision			

Job
**Proposed Alterations
81 Hillway, Highgate**
Client
Pia Sarma
Drawing
Existing Plans
Scale/Date/Drawn/Chk.
1:50, 1:100/07'20



Copyright
1 Boyd Street
Shieldfield
Newcastle upon Tyne
NE2 1AP
Tel +44 (0) 191 260-2450
Fax +44 (0) 191 261-7301
E-mail admin@csmarchitects.co.uk
Web Site www.csmarchitects.co.uk

2704

-01