





Front Elevation
Datum 48.00m

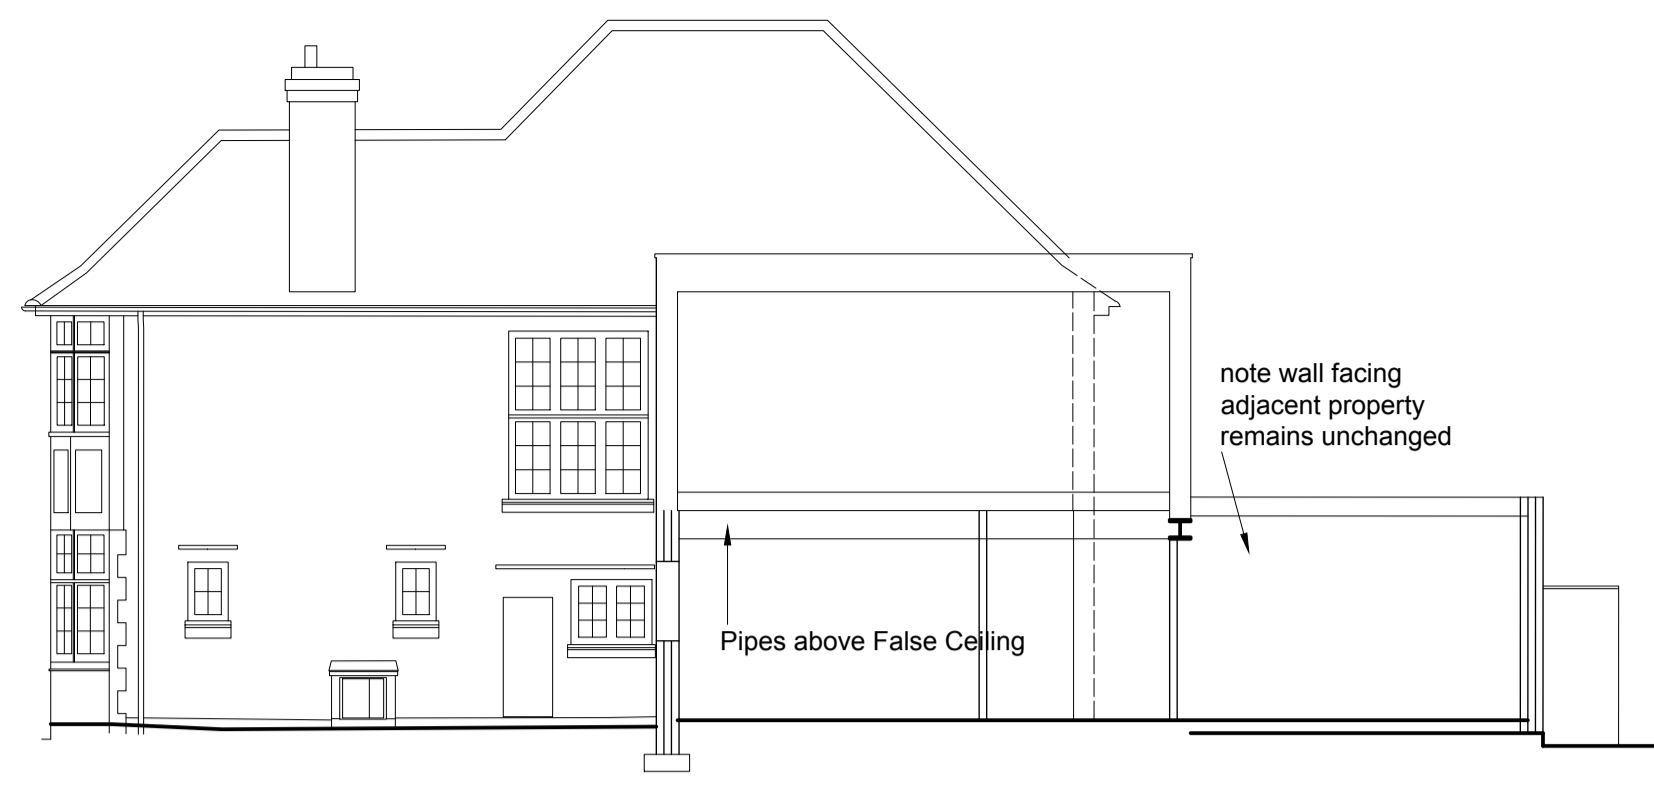


Front - Side Elevation/Section




Rear Elevation

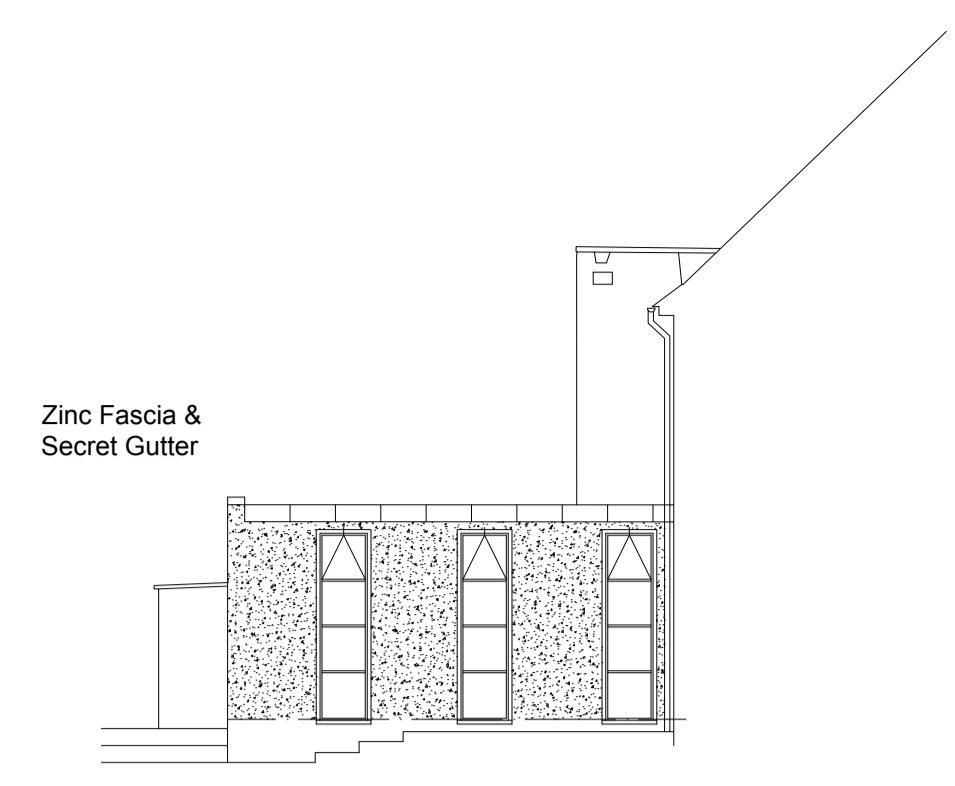

Rear - Side Elevation

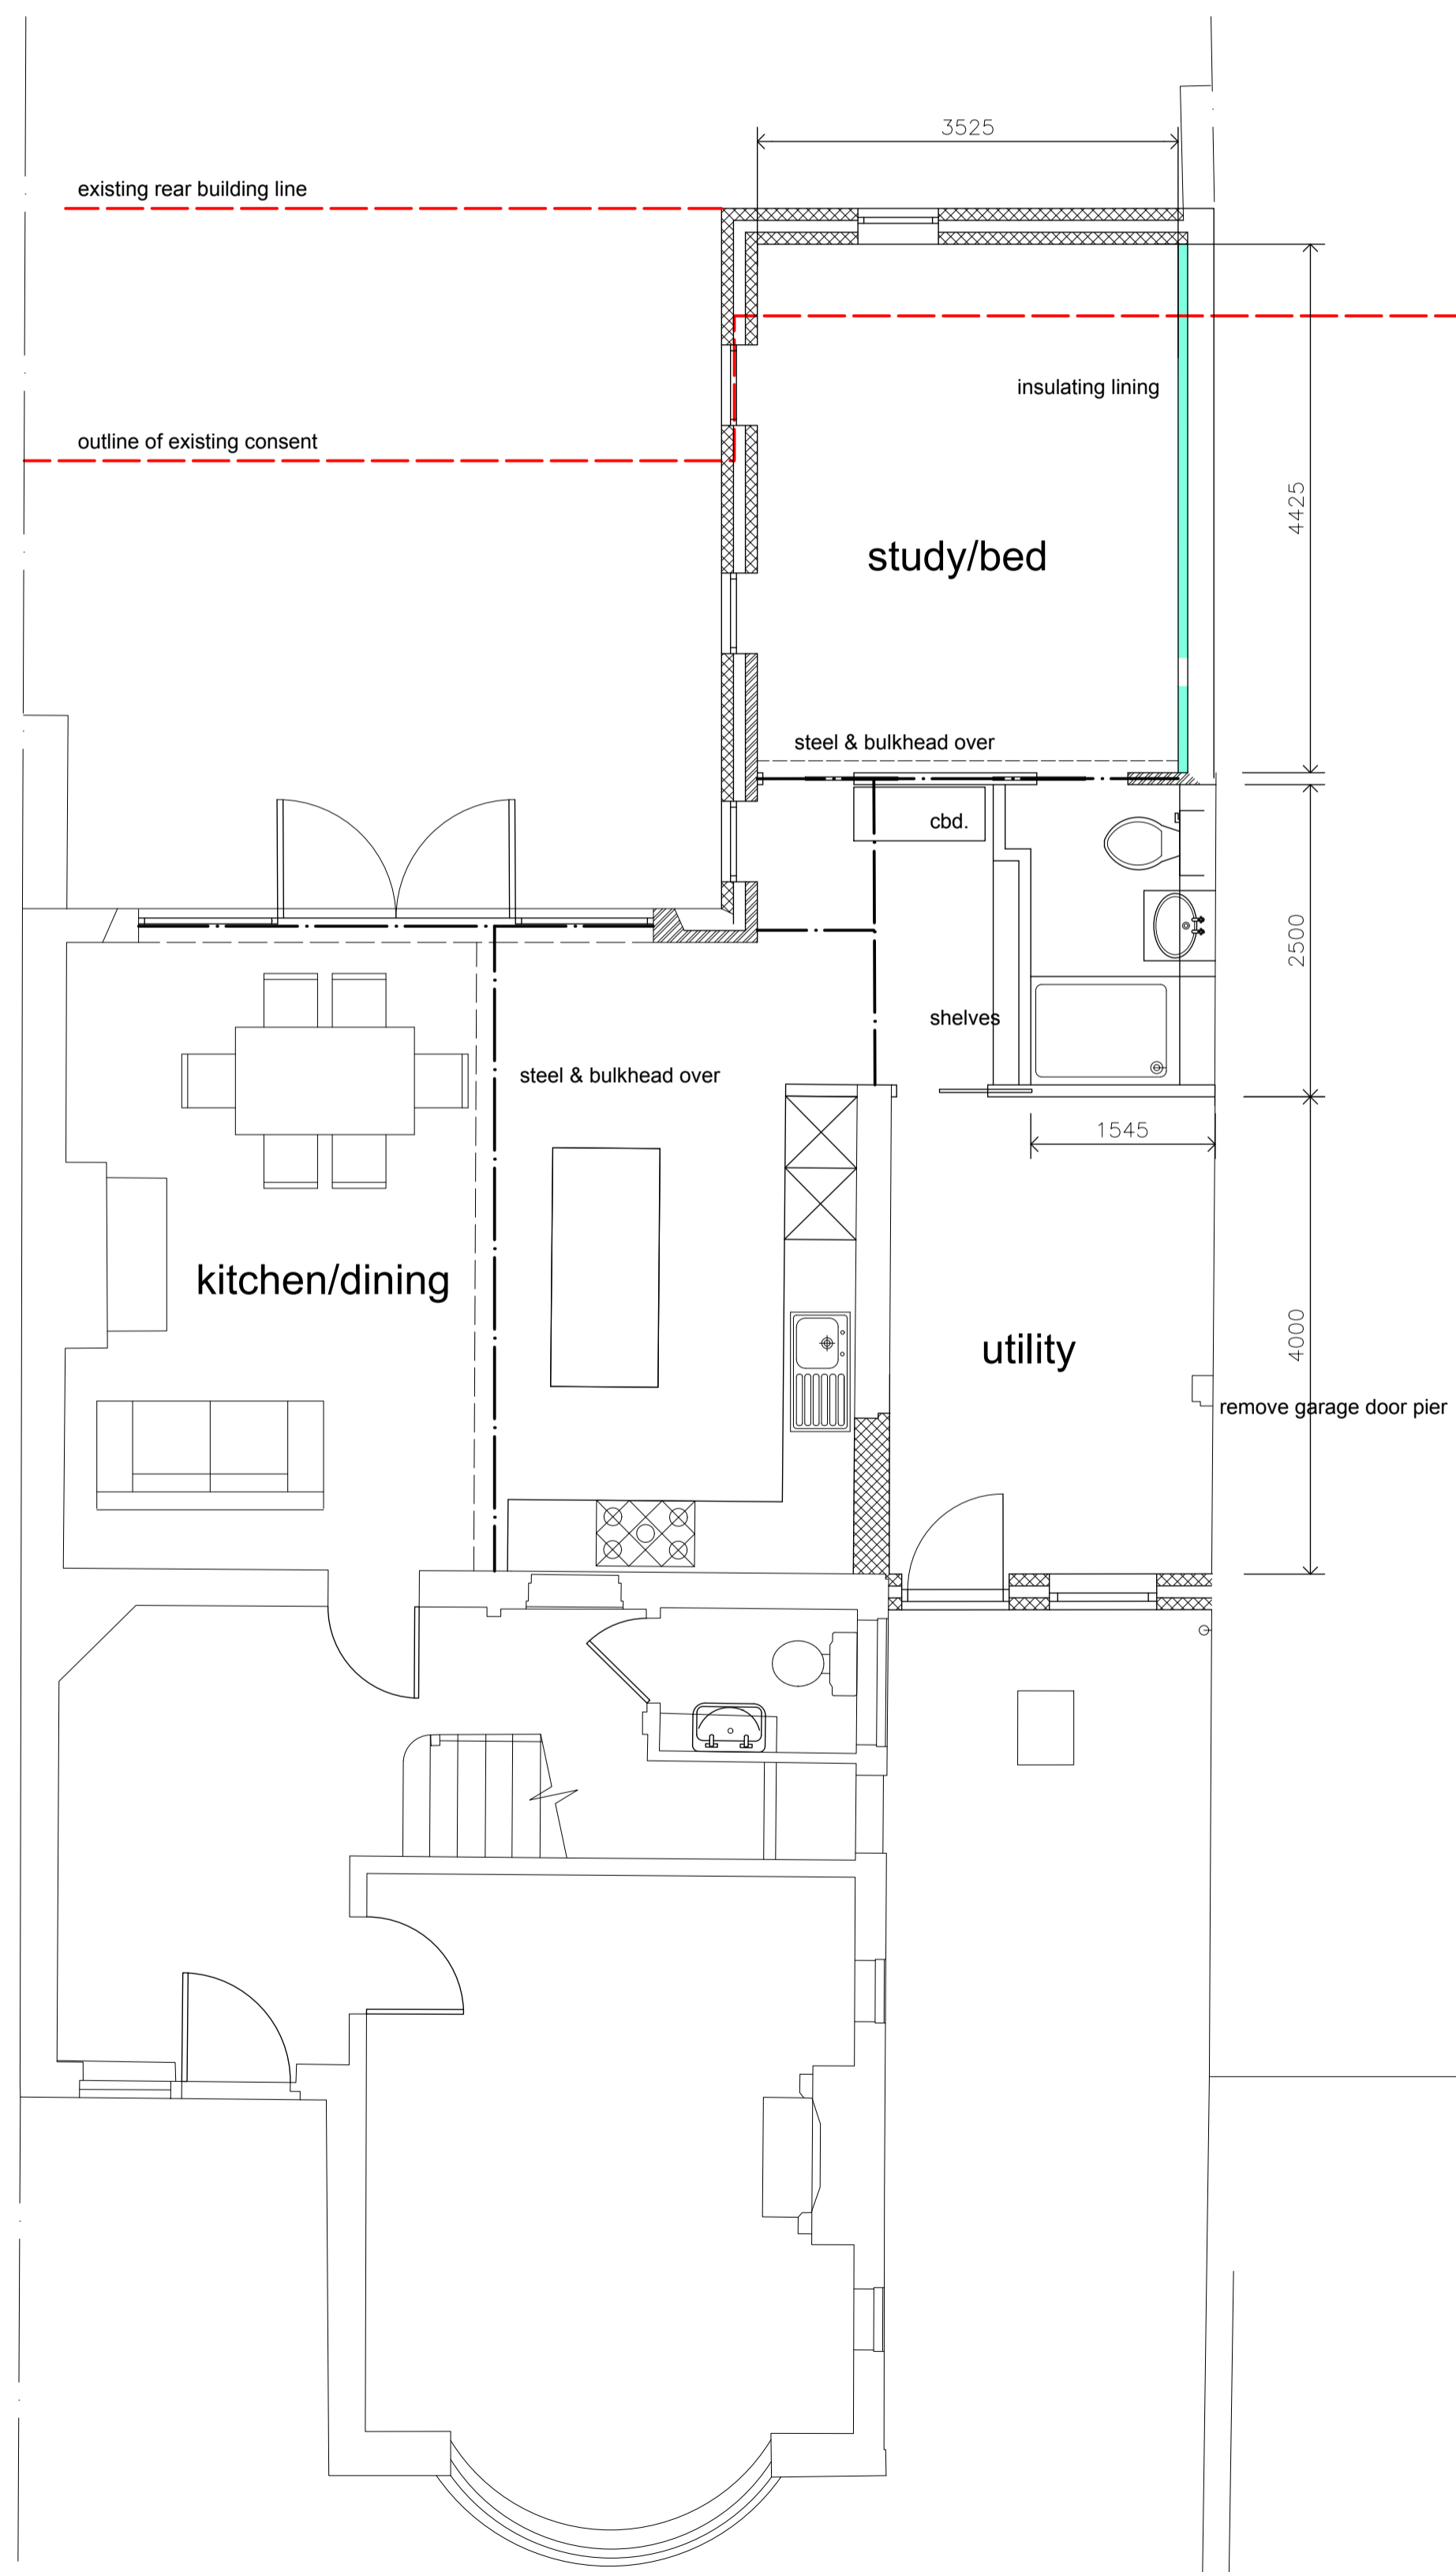

GROUND FLOOR

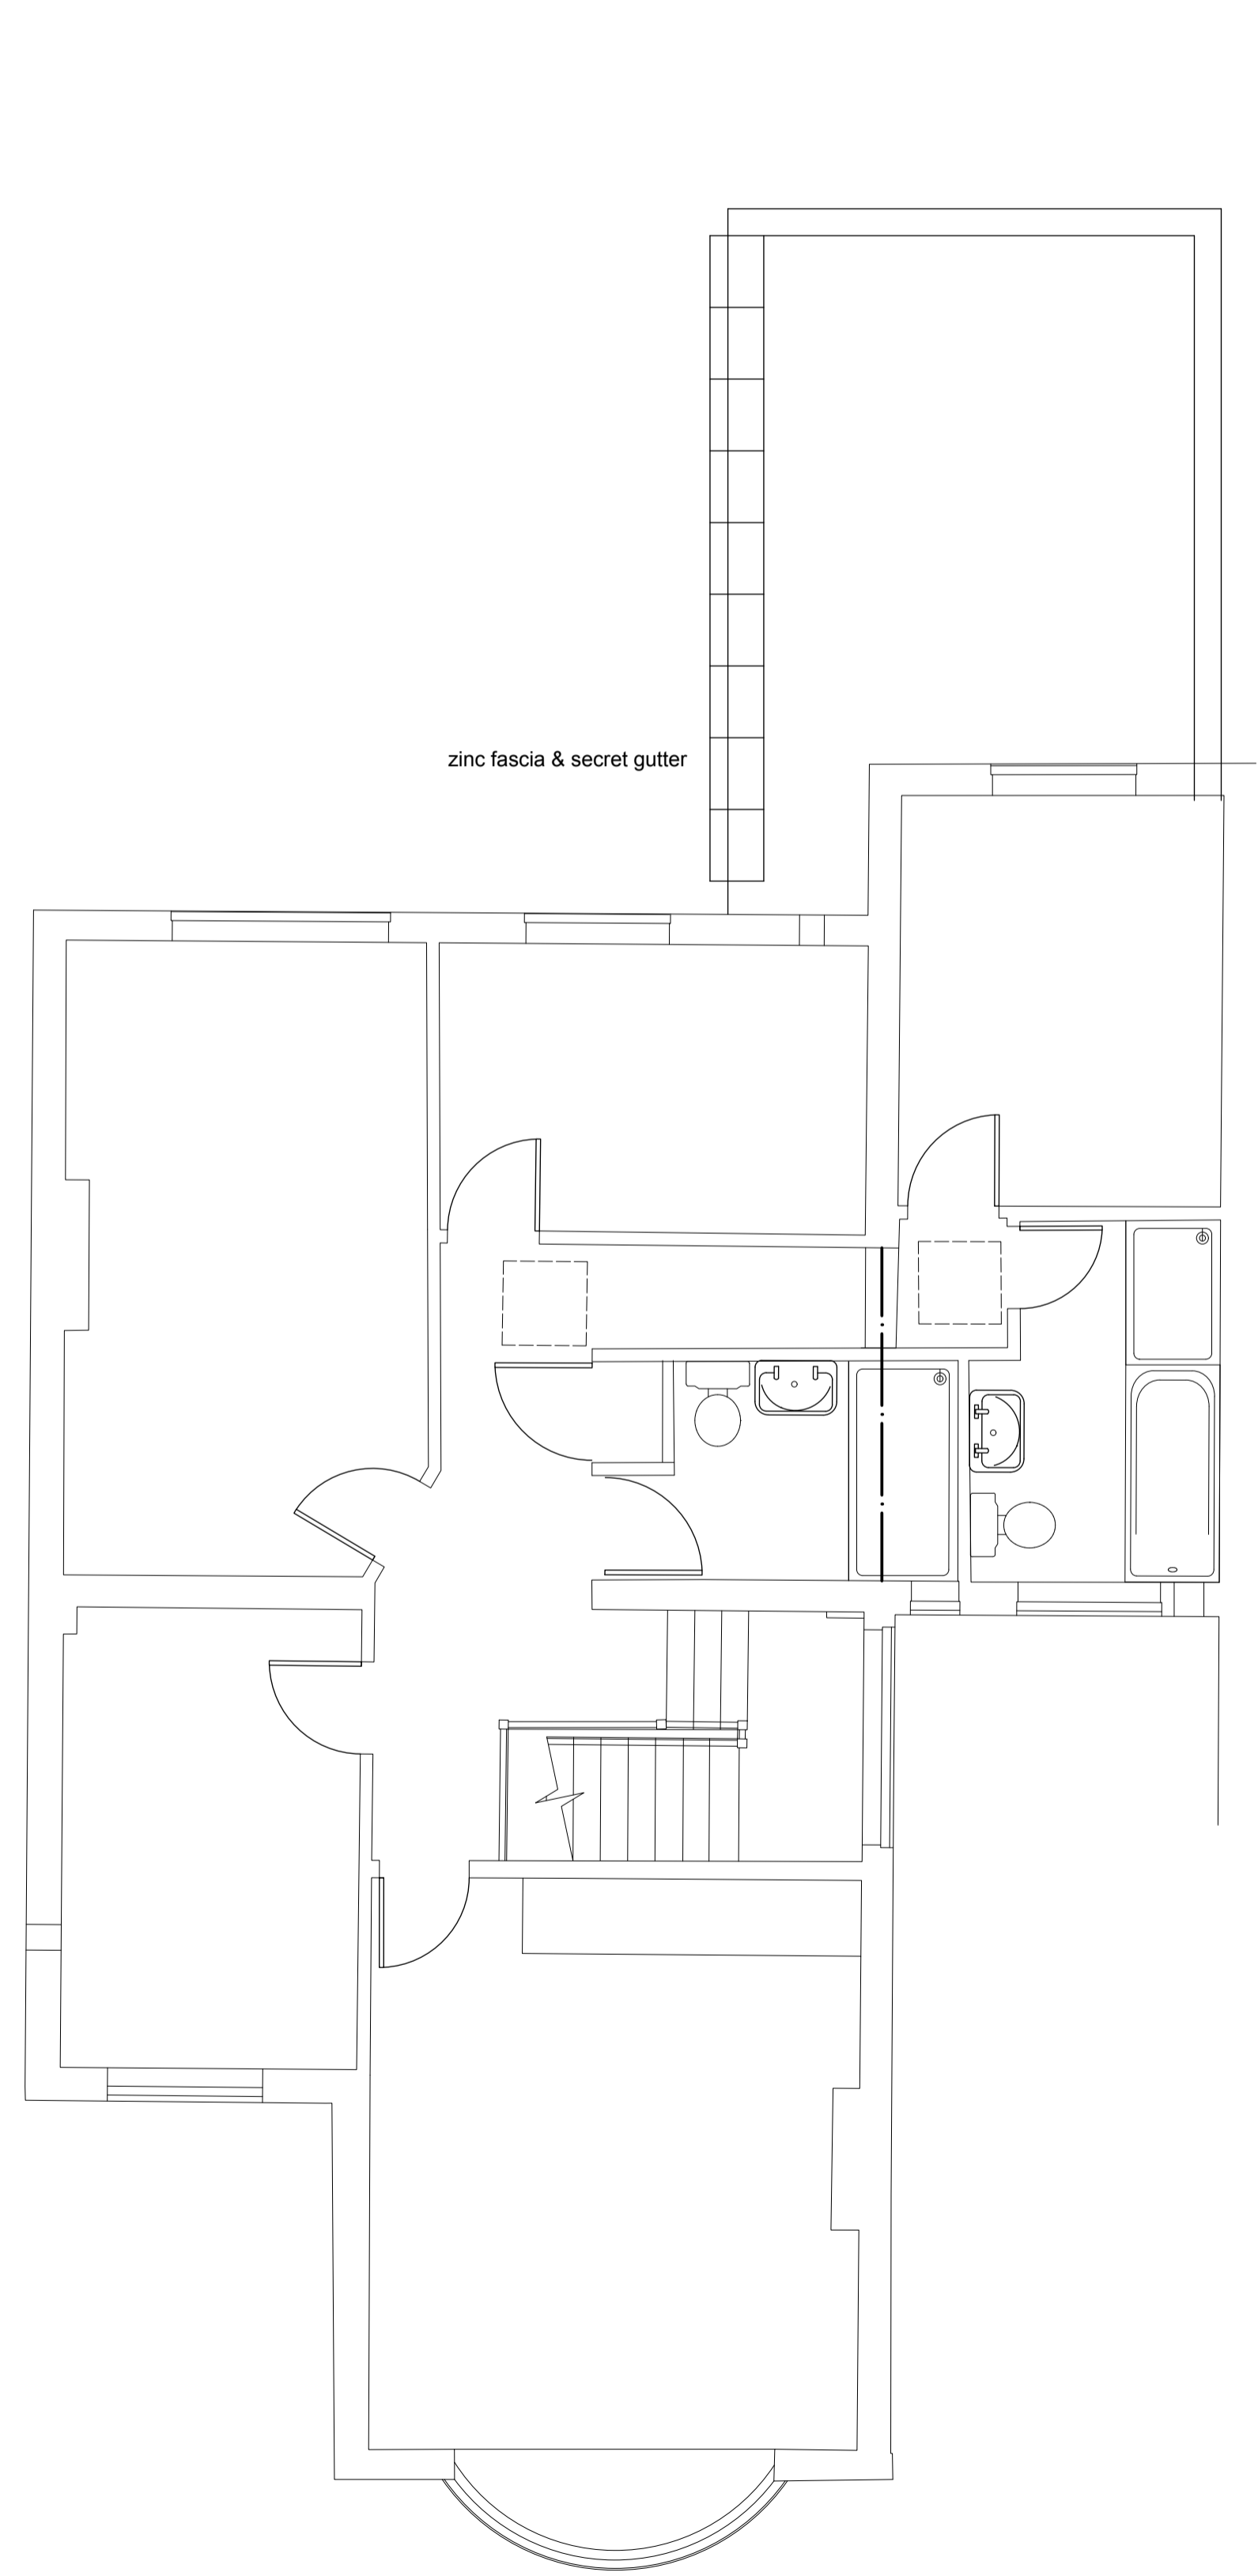

FIRST FLOOR

A1 Original Sheet Size
 Scale Bar @ 1:50 0 1 2.5m
 Scale Bar @ 1:100 0 1 2 5m
 Revision
 A_18/07/20 Client Approval

Job
Proposed Alterations
81 Hillway, Highgate
 Client
Pia Sarma
 Drawing
Proposed Plans
 Scale/Date/Drawn/Chk.
1:50, 1:100/07'20



Copyright
 1 Boyd Street
 Shieldfield
 Newcastle upon Tyne
 NE2 1AP
 Tel +44 (0) 191 260-2450
 Fax +44 (0) 191 261-7301
 E-mail admin@csmarchitects.co.uk
 Web Site www.csmarchitects.co.uk

2704

-02A