


Copyright. This drawing and design and all the information contained therein is the sole copyright of 360 International Group, and reproduction in any form is forbidden unless permission is obtained in writing.
No dimensions to be scaled from this drawing. All Contractors must visit site and be responsible for taking and checking all dimensions relative to this work. The Designer must be advised of any discrepancies in writing.

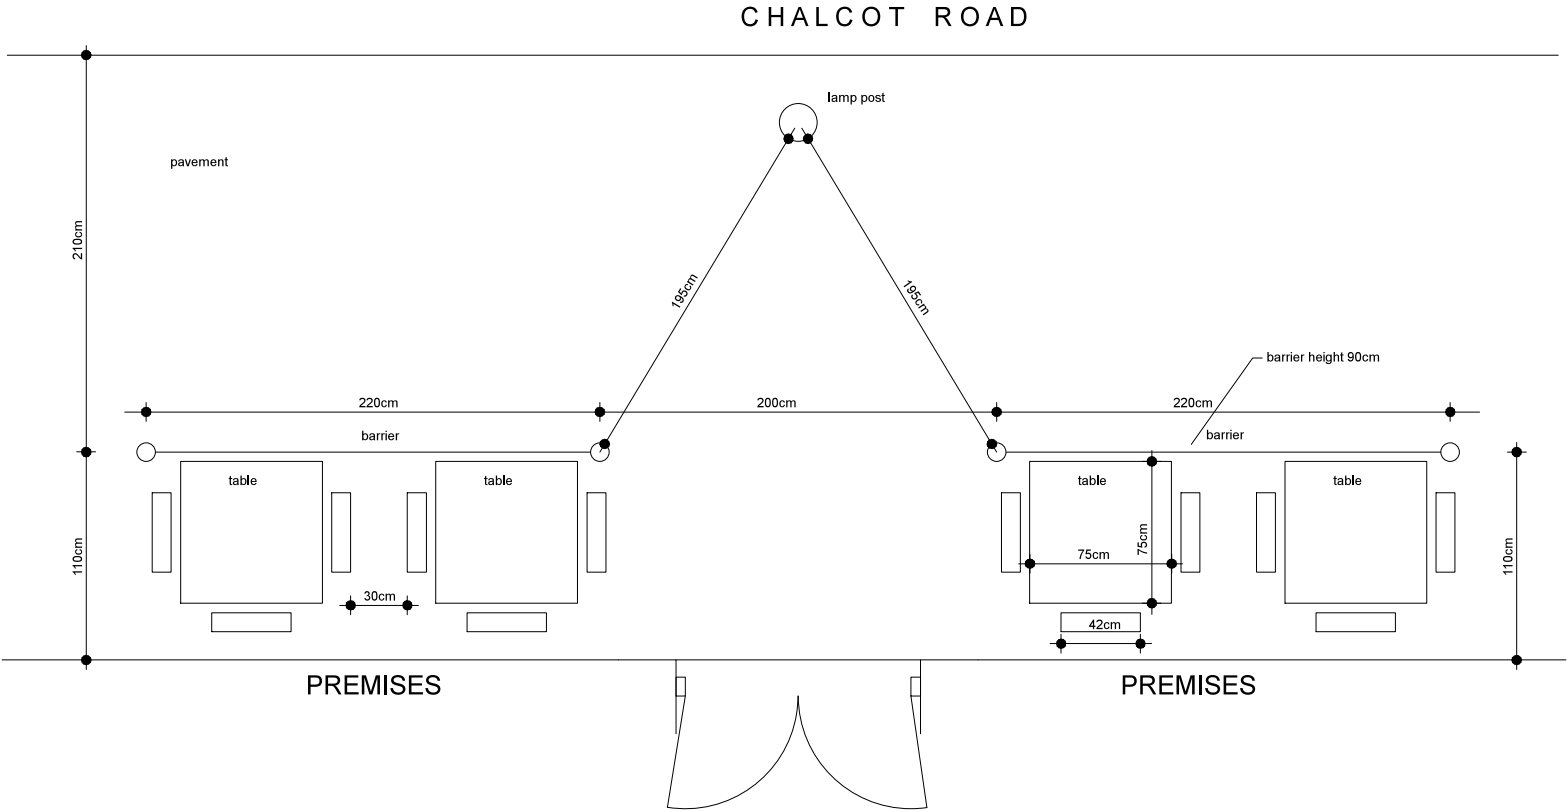

External Seating Area.

Rev.A. 29Mar17. Barriers updated. SRC.
Rev. Date. Notes. Amended by.

360 International Group

DISCOVER : DESIGN : DELIVER

99a Mews Street, St Katharine Docks, London. E1W 1UG
Tel. 020 7112 7548 www.360intGroup.com

Job title Princess of Wales 22 Chalcot Road London. NW1 8LL	
Drawing title External Seating Area.	
Scale 1:20@A1	Drawing No. 869/100A
Date 24Mar17	
Drawn by Steve Curtis	