




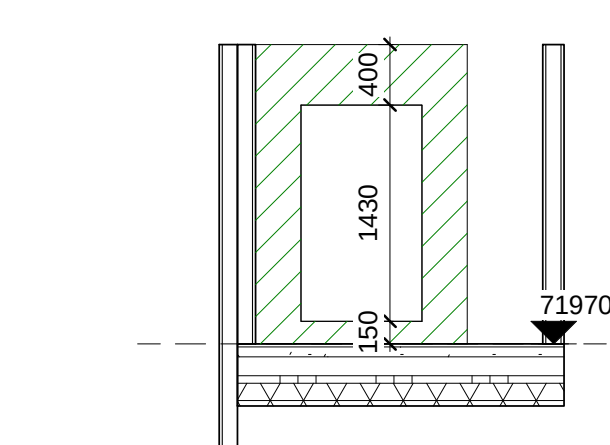

3 6A condenser section
1 : 50

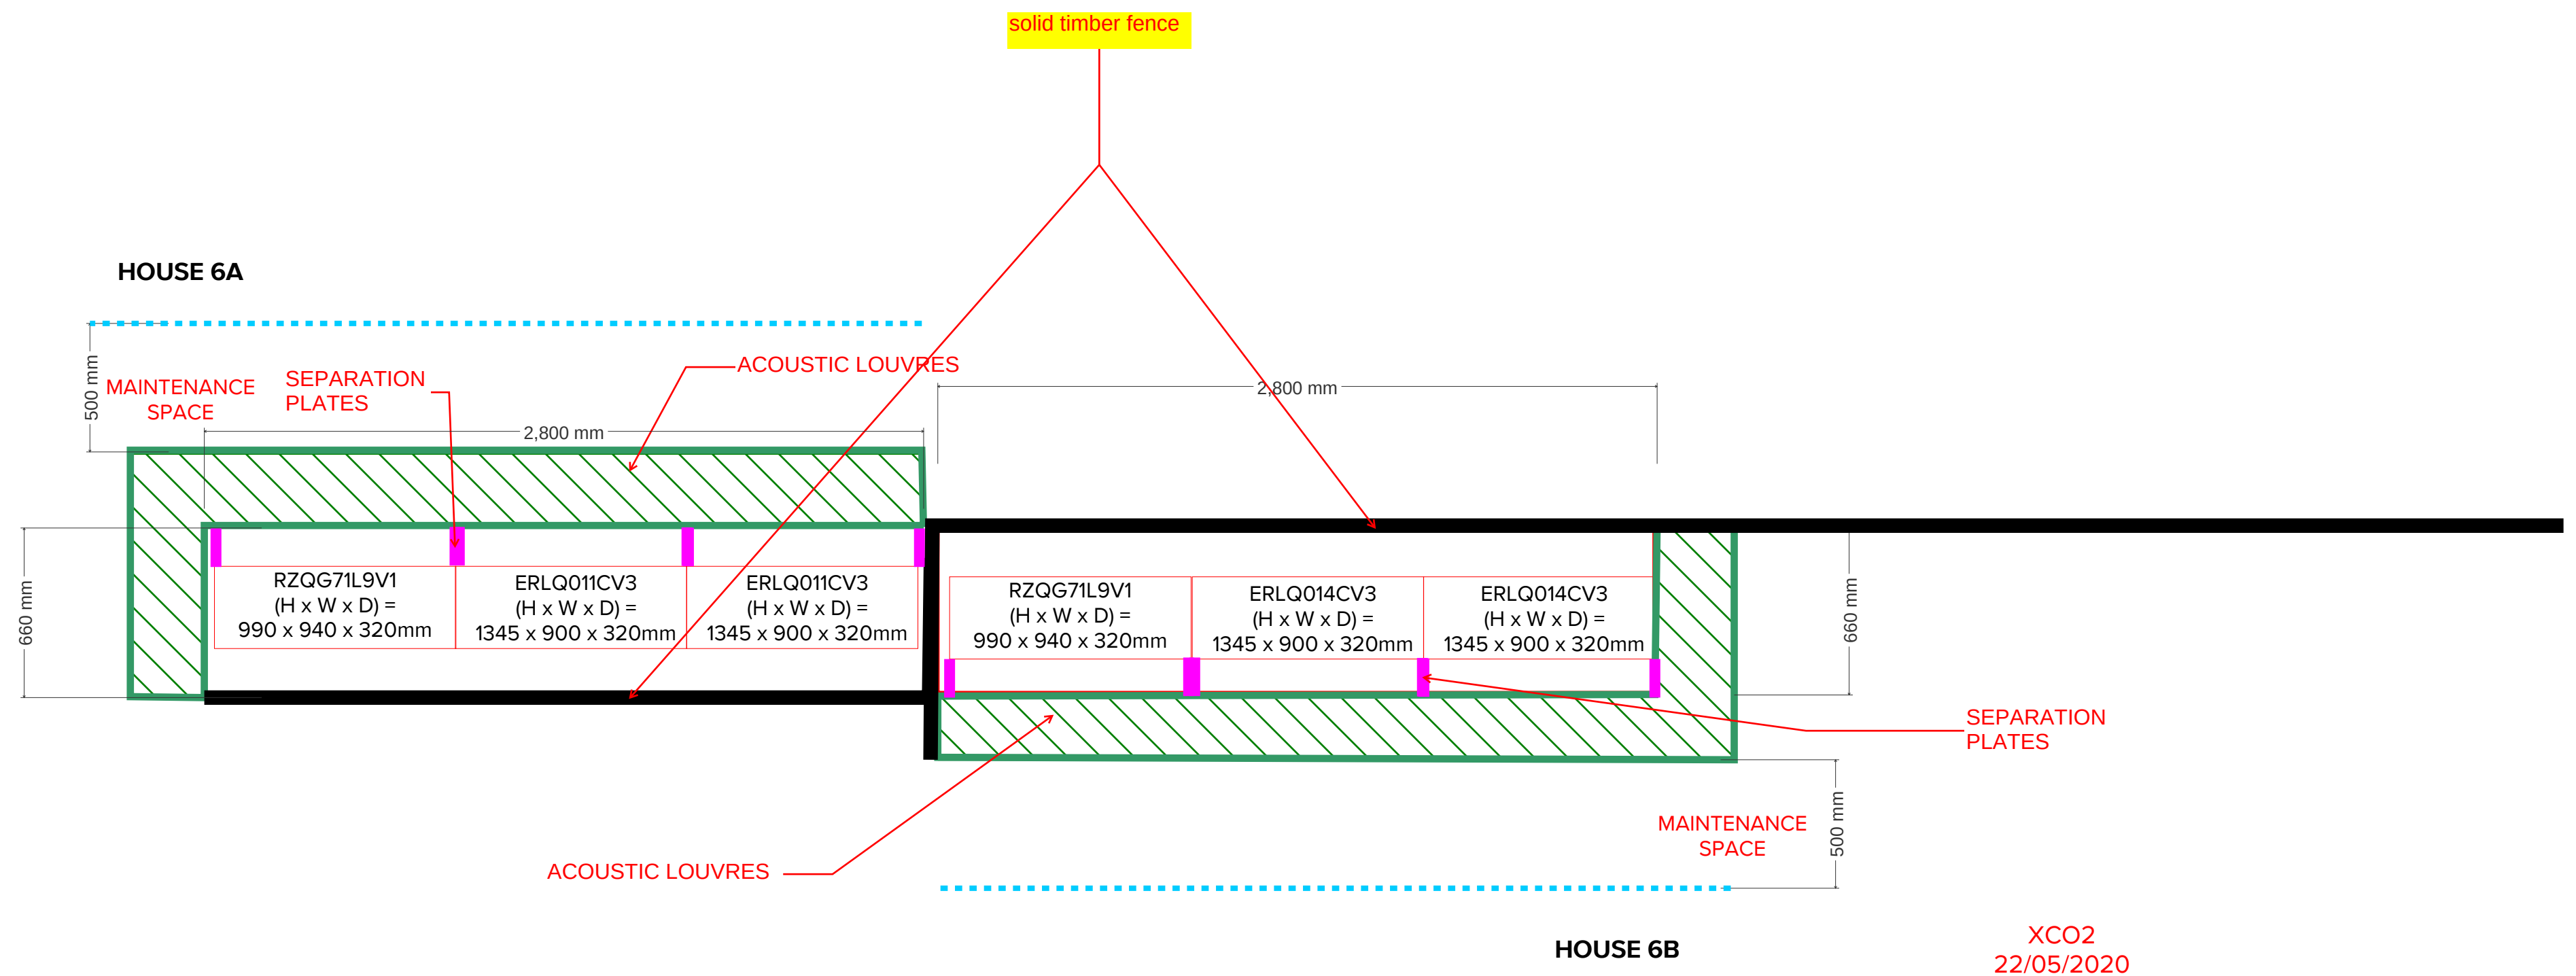

2 6B condenser section
1 : 50

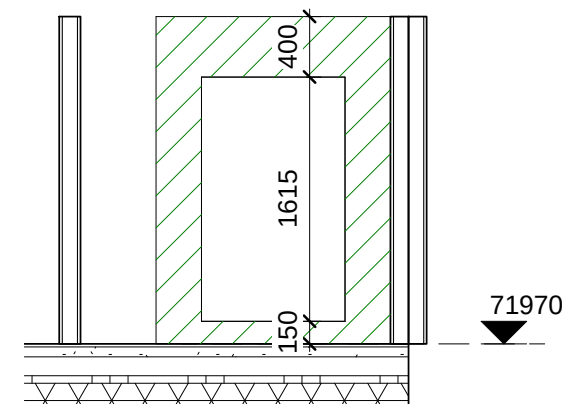