



NOTES


This drawing is not to be scaled. All dimensions to be taken from the drawing. All materials to be used shall be to the client's satisfaction. All drawings to be read in conjunction with the Kier Specialist Services Design and Business Services © Kier Specialist Services, Design and Business Services

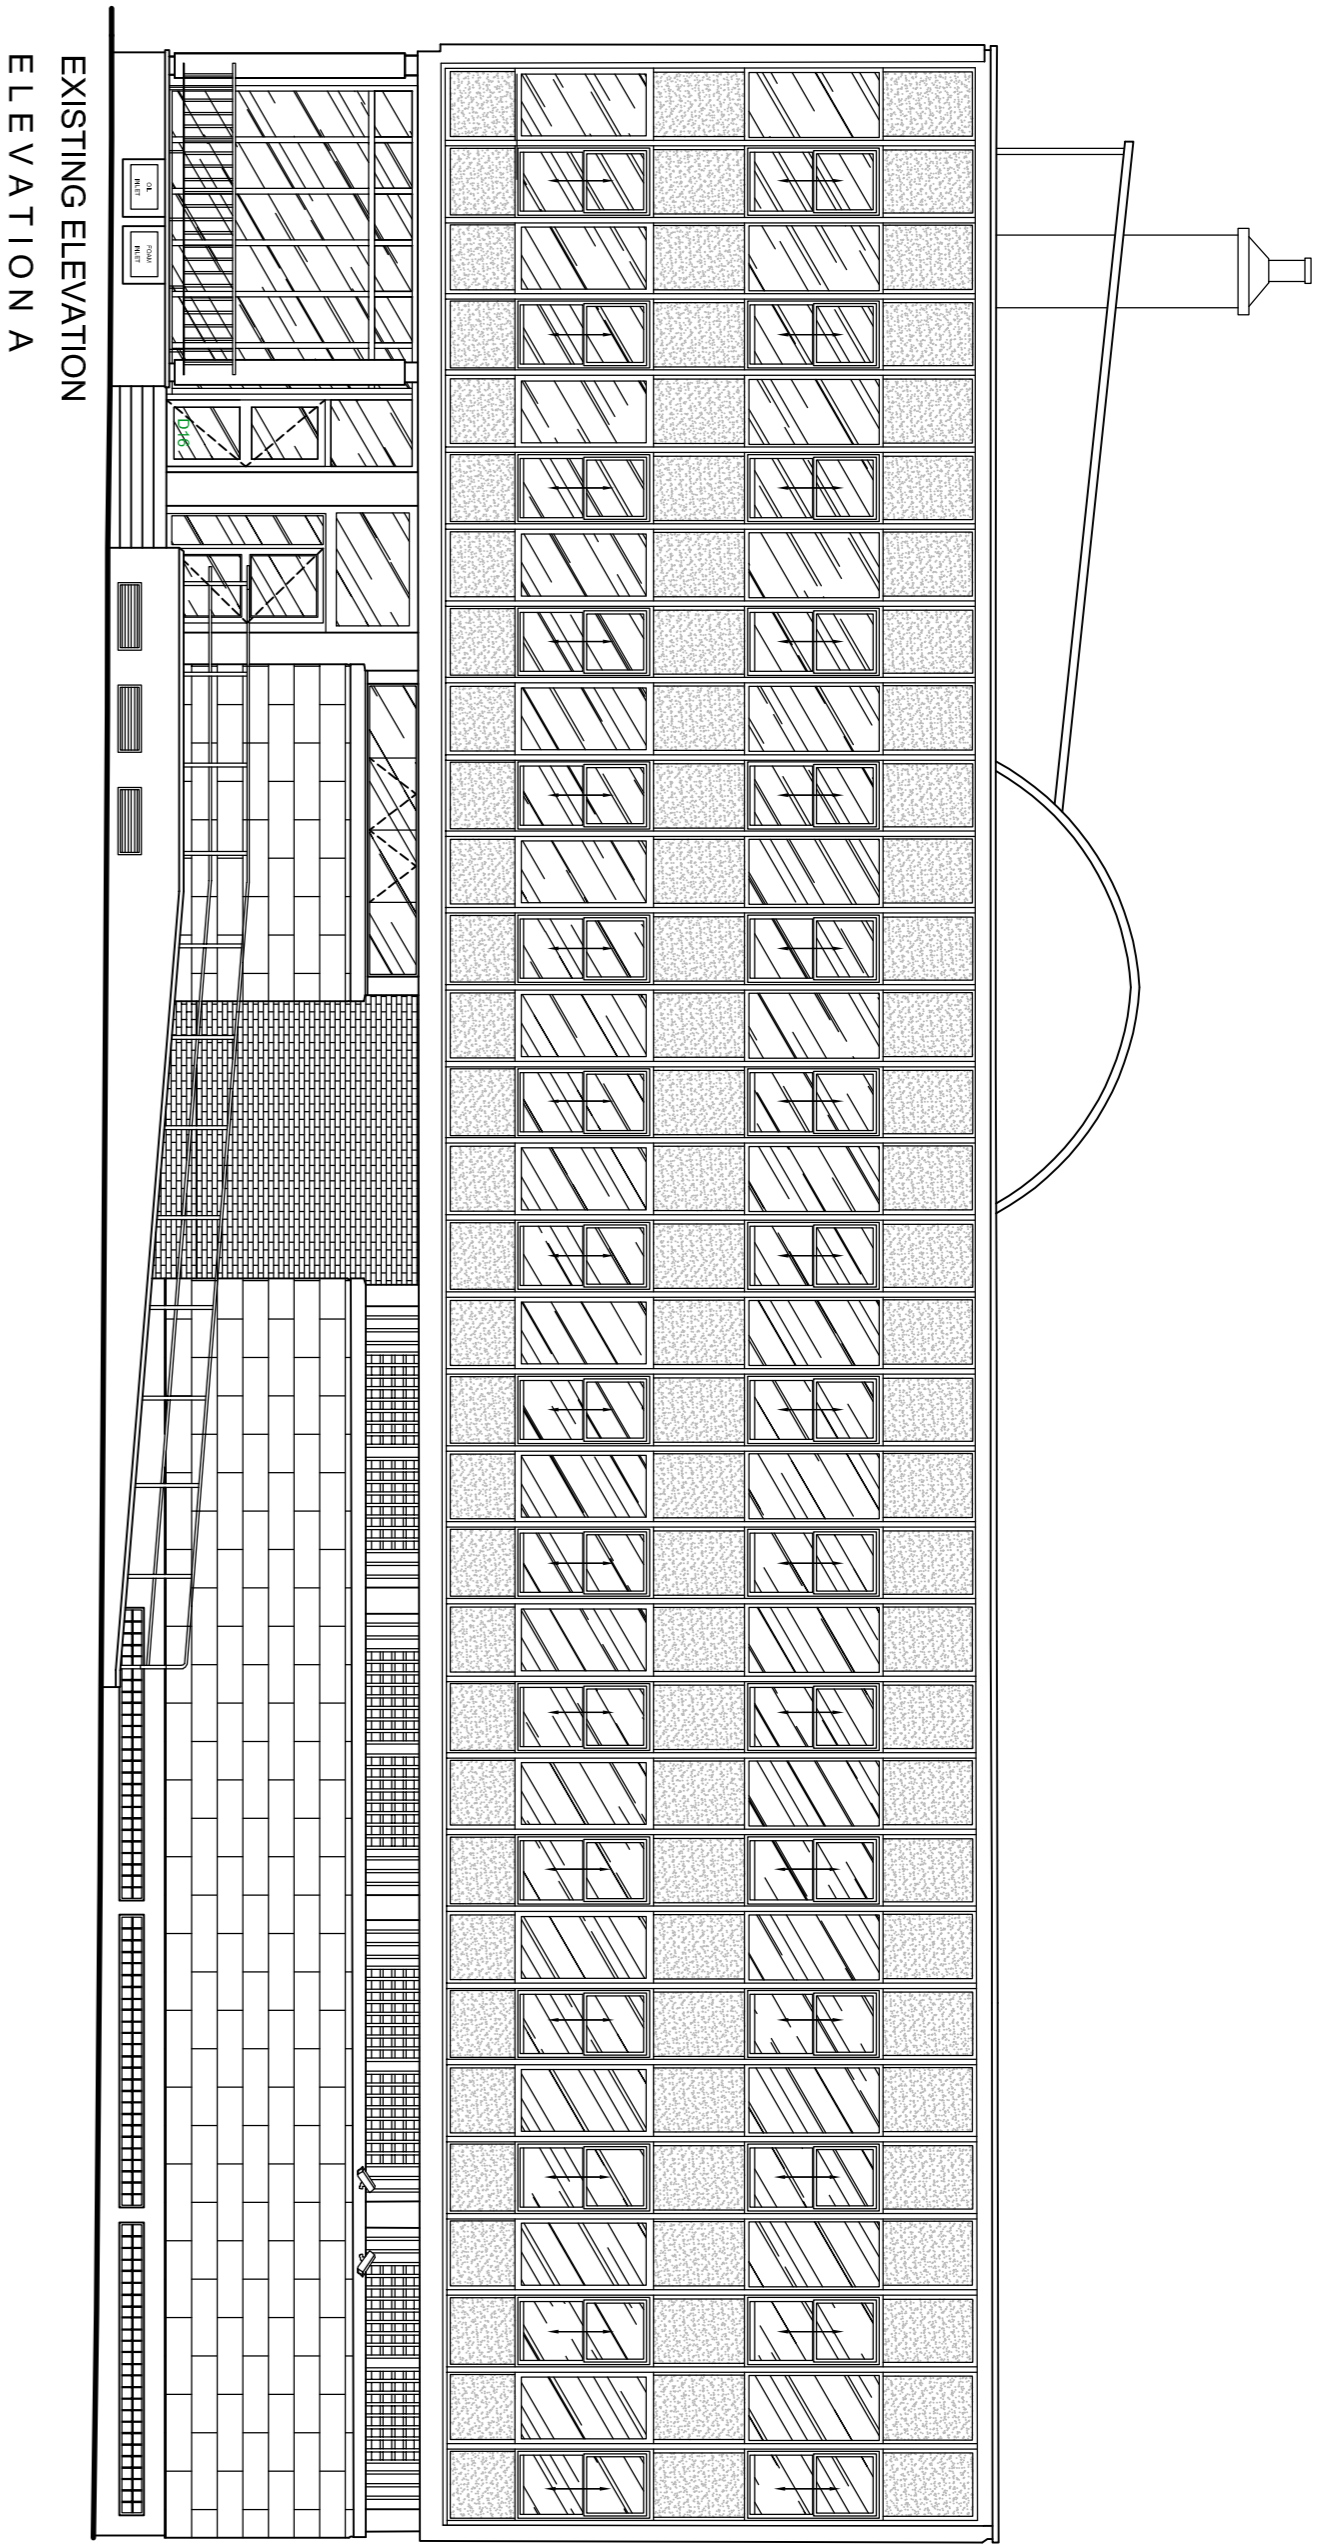


EXISTING ELEVATION A  
ELEVATION A

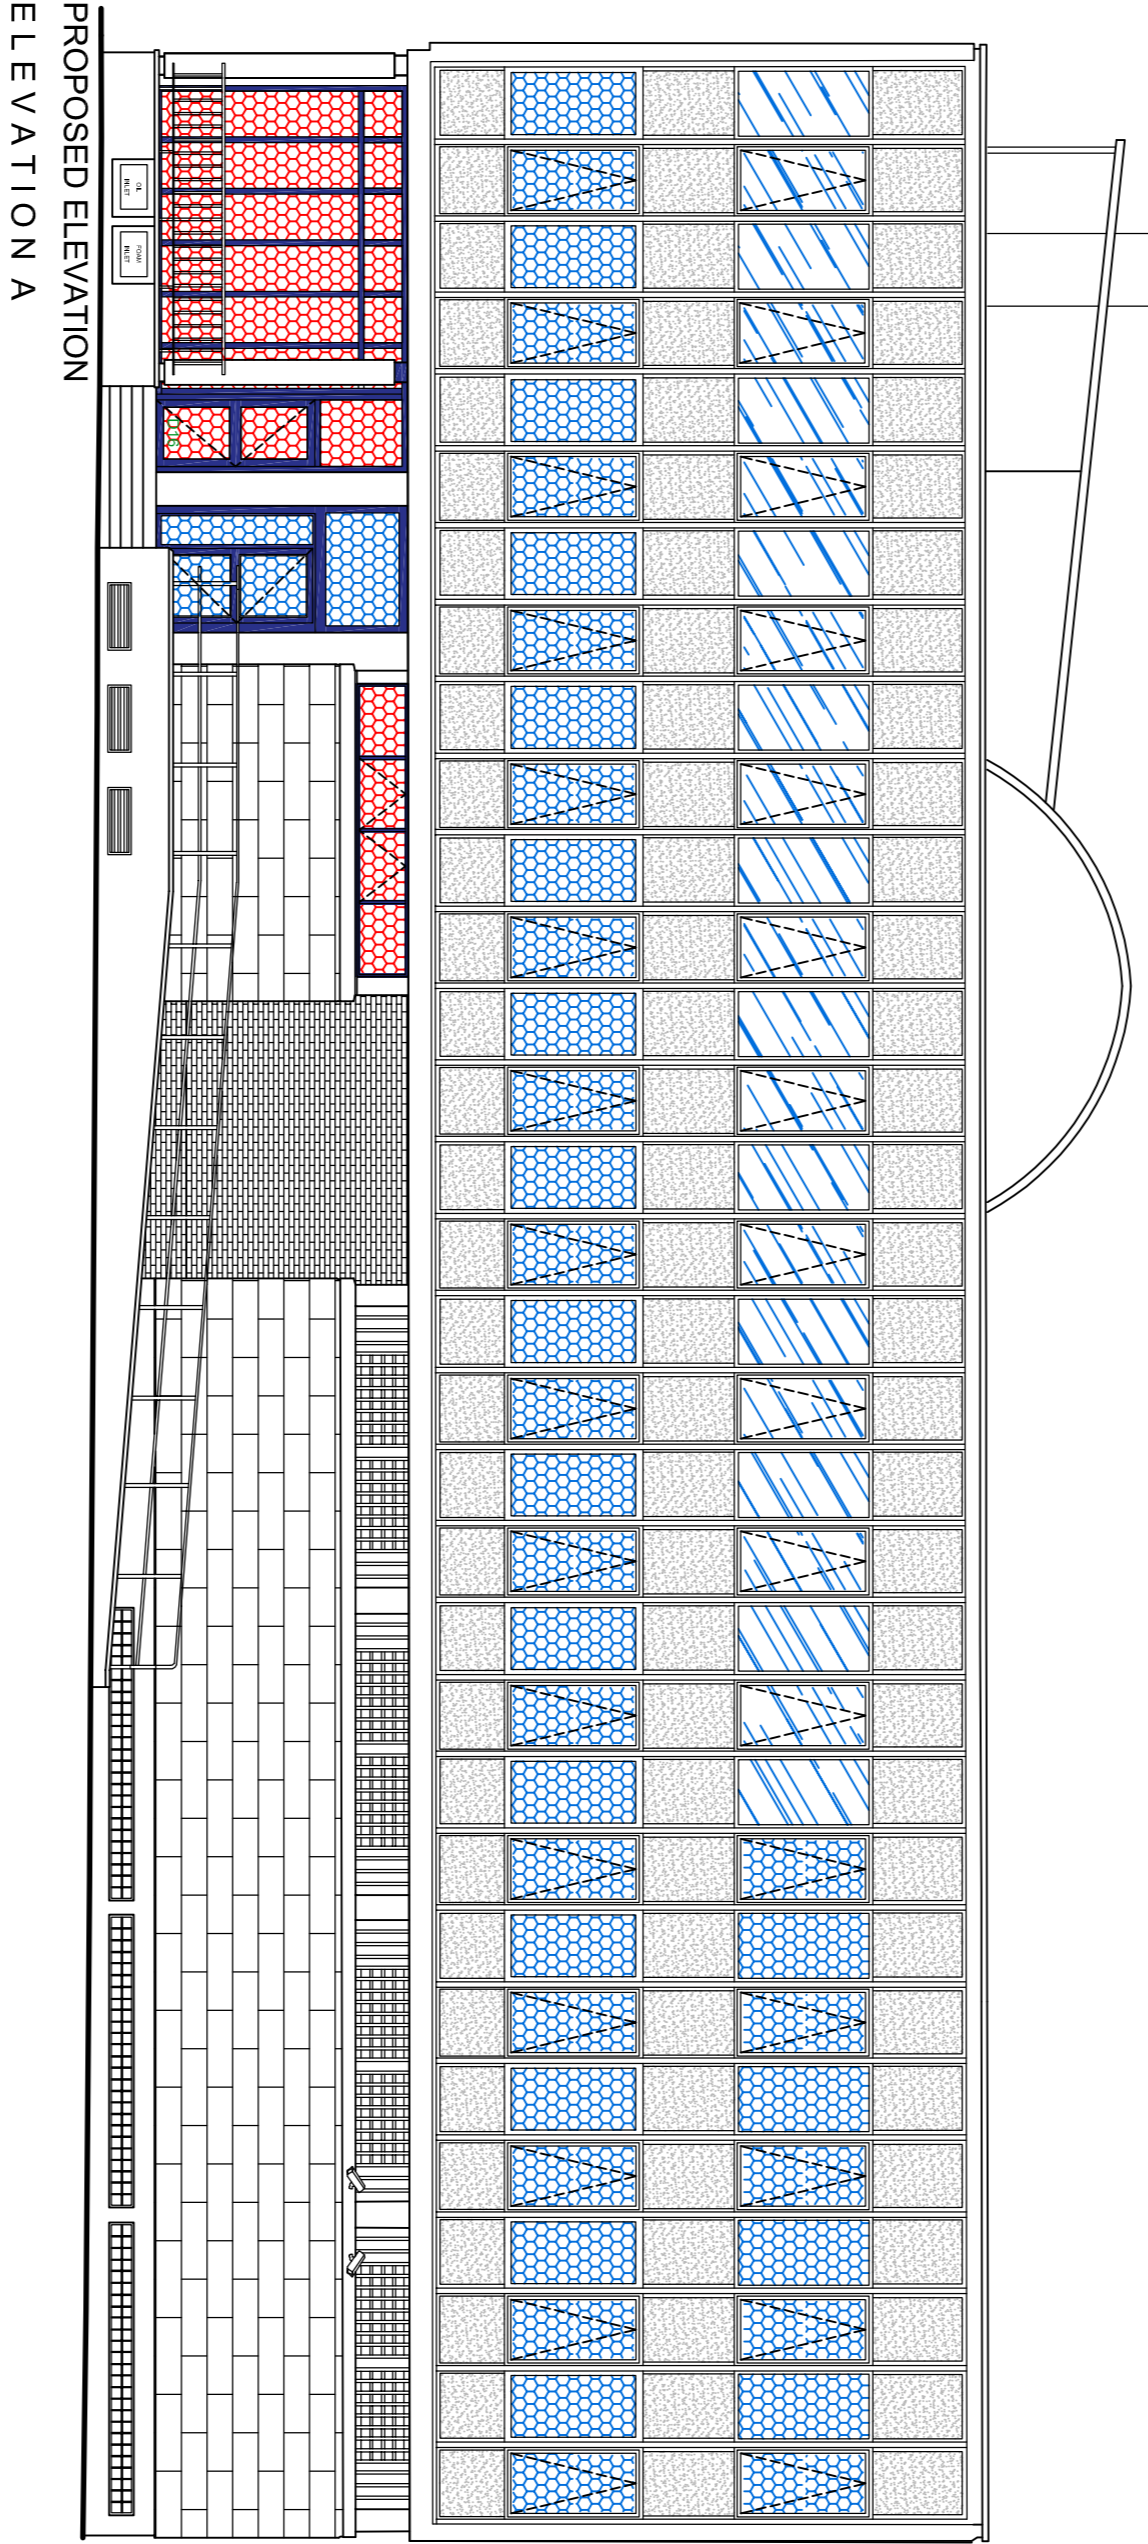

PROPOSED ELEVATION A  
ELEVATION A

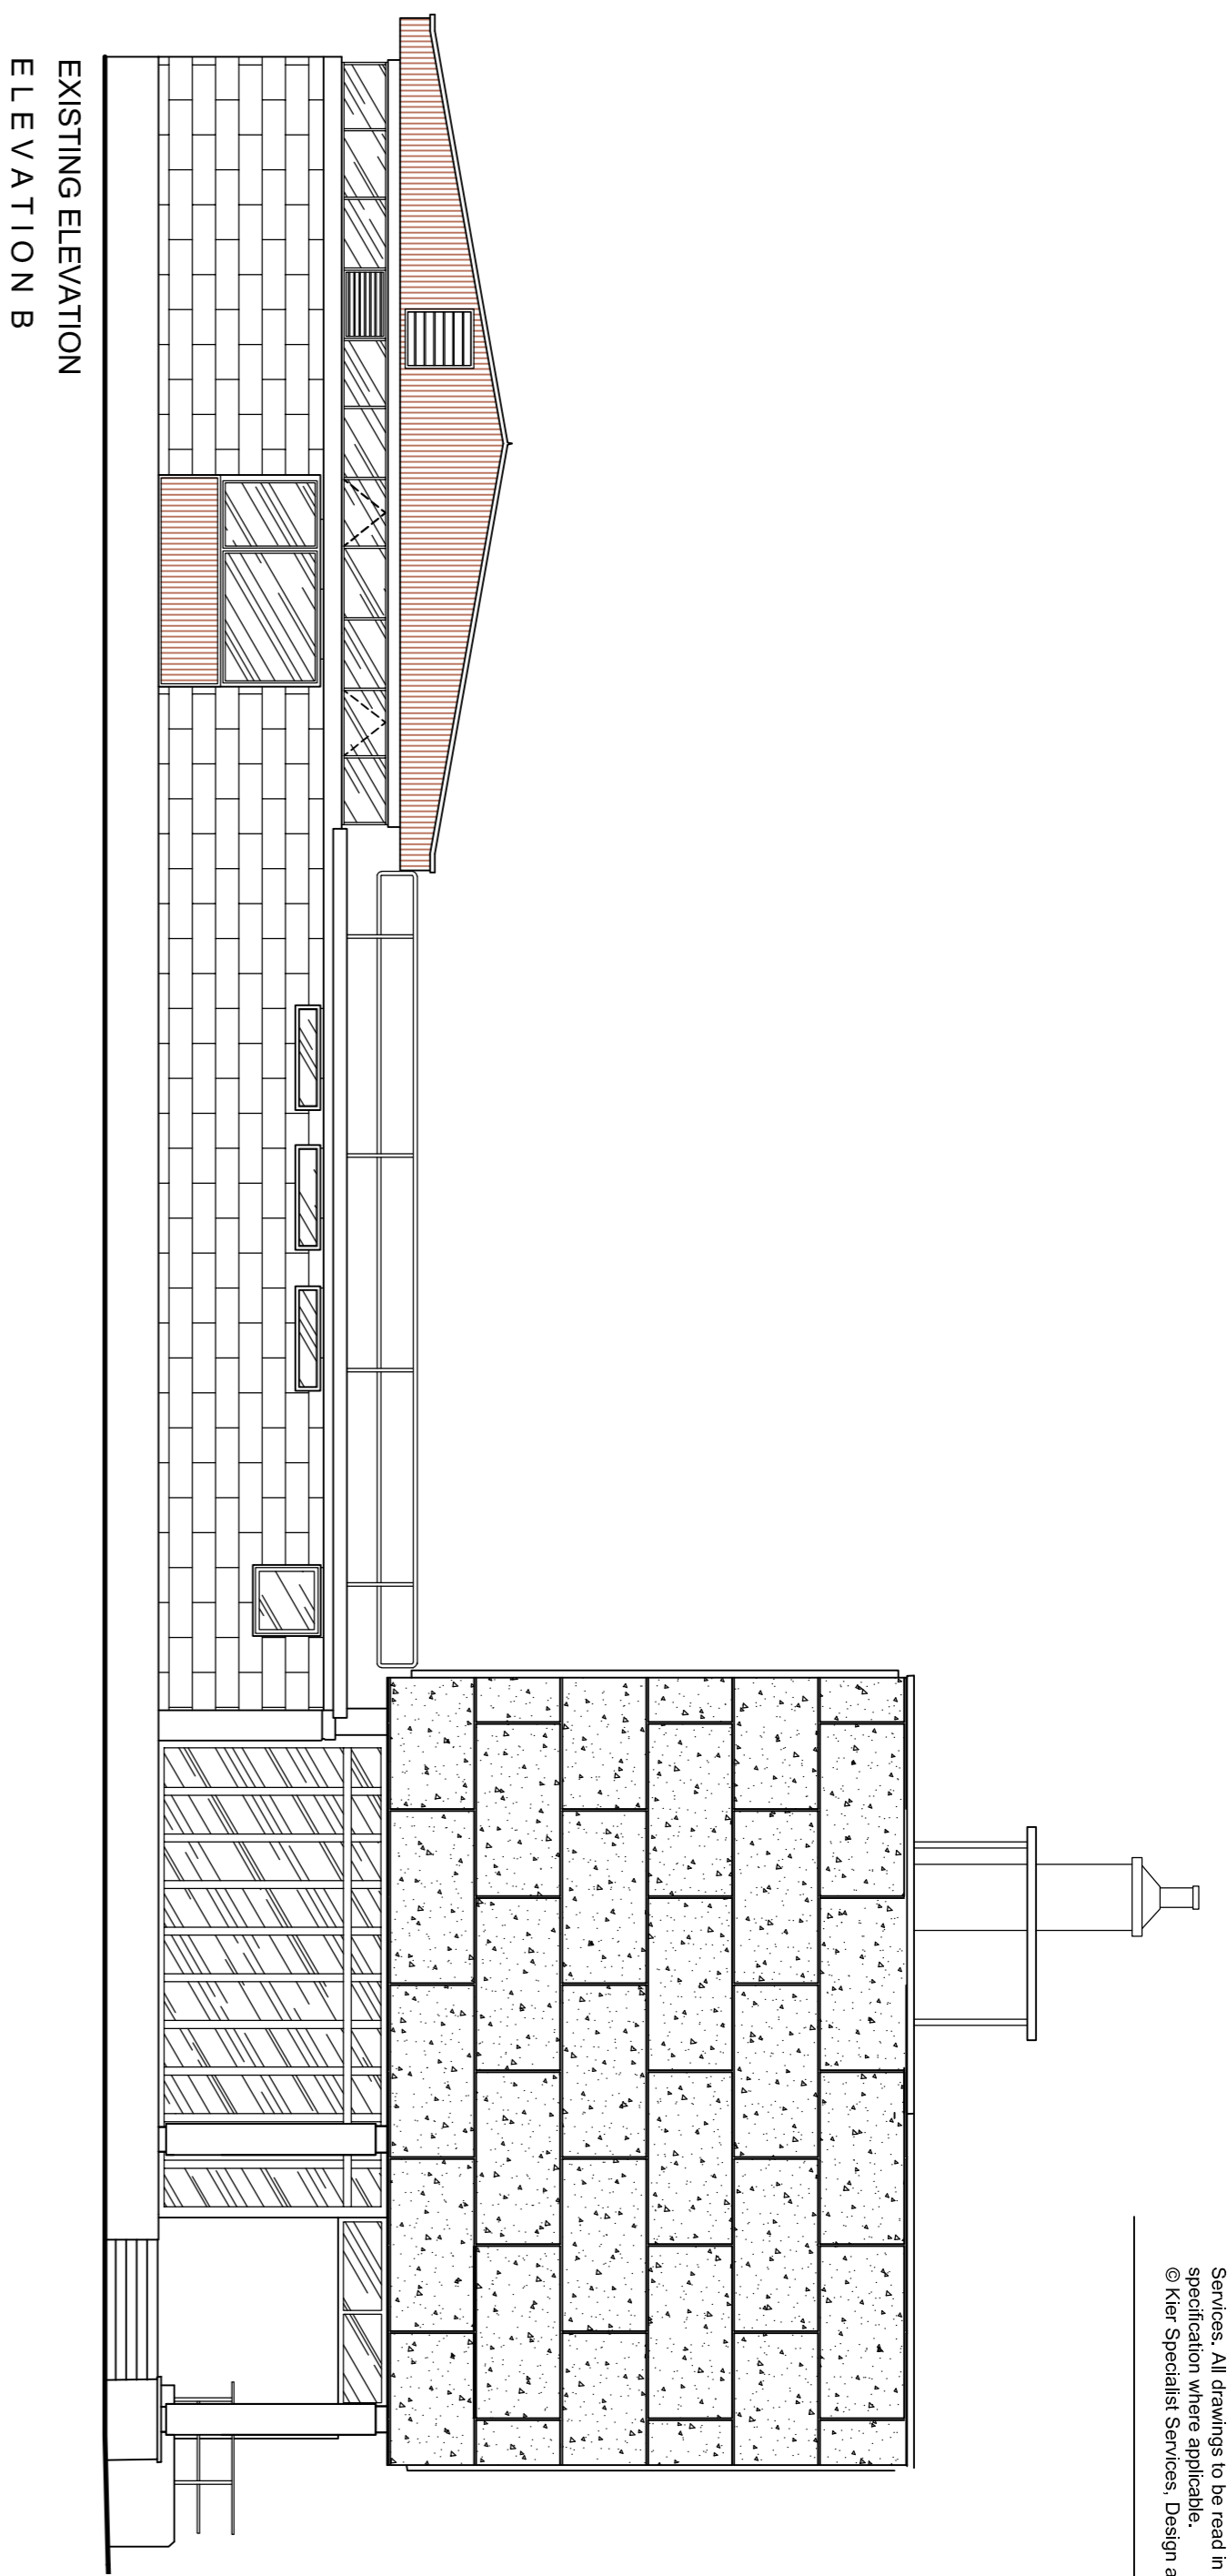

EXISTING ELEVATION B  
ELEVATION B

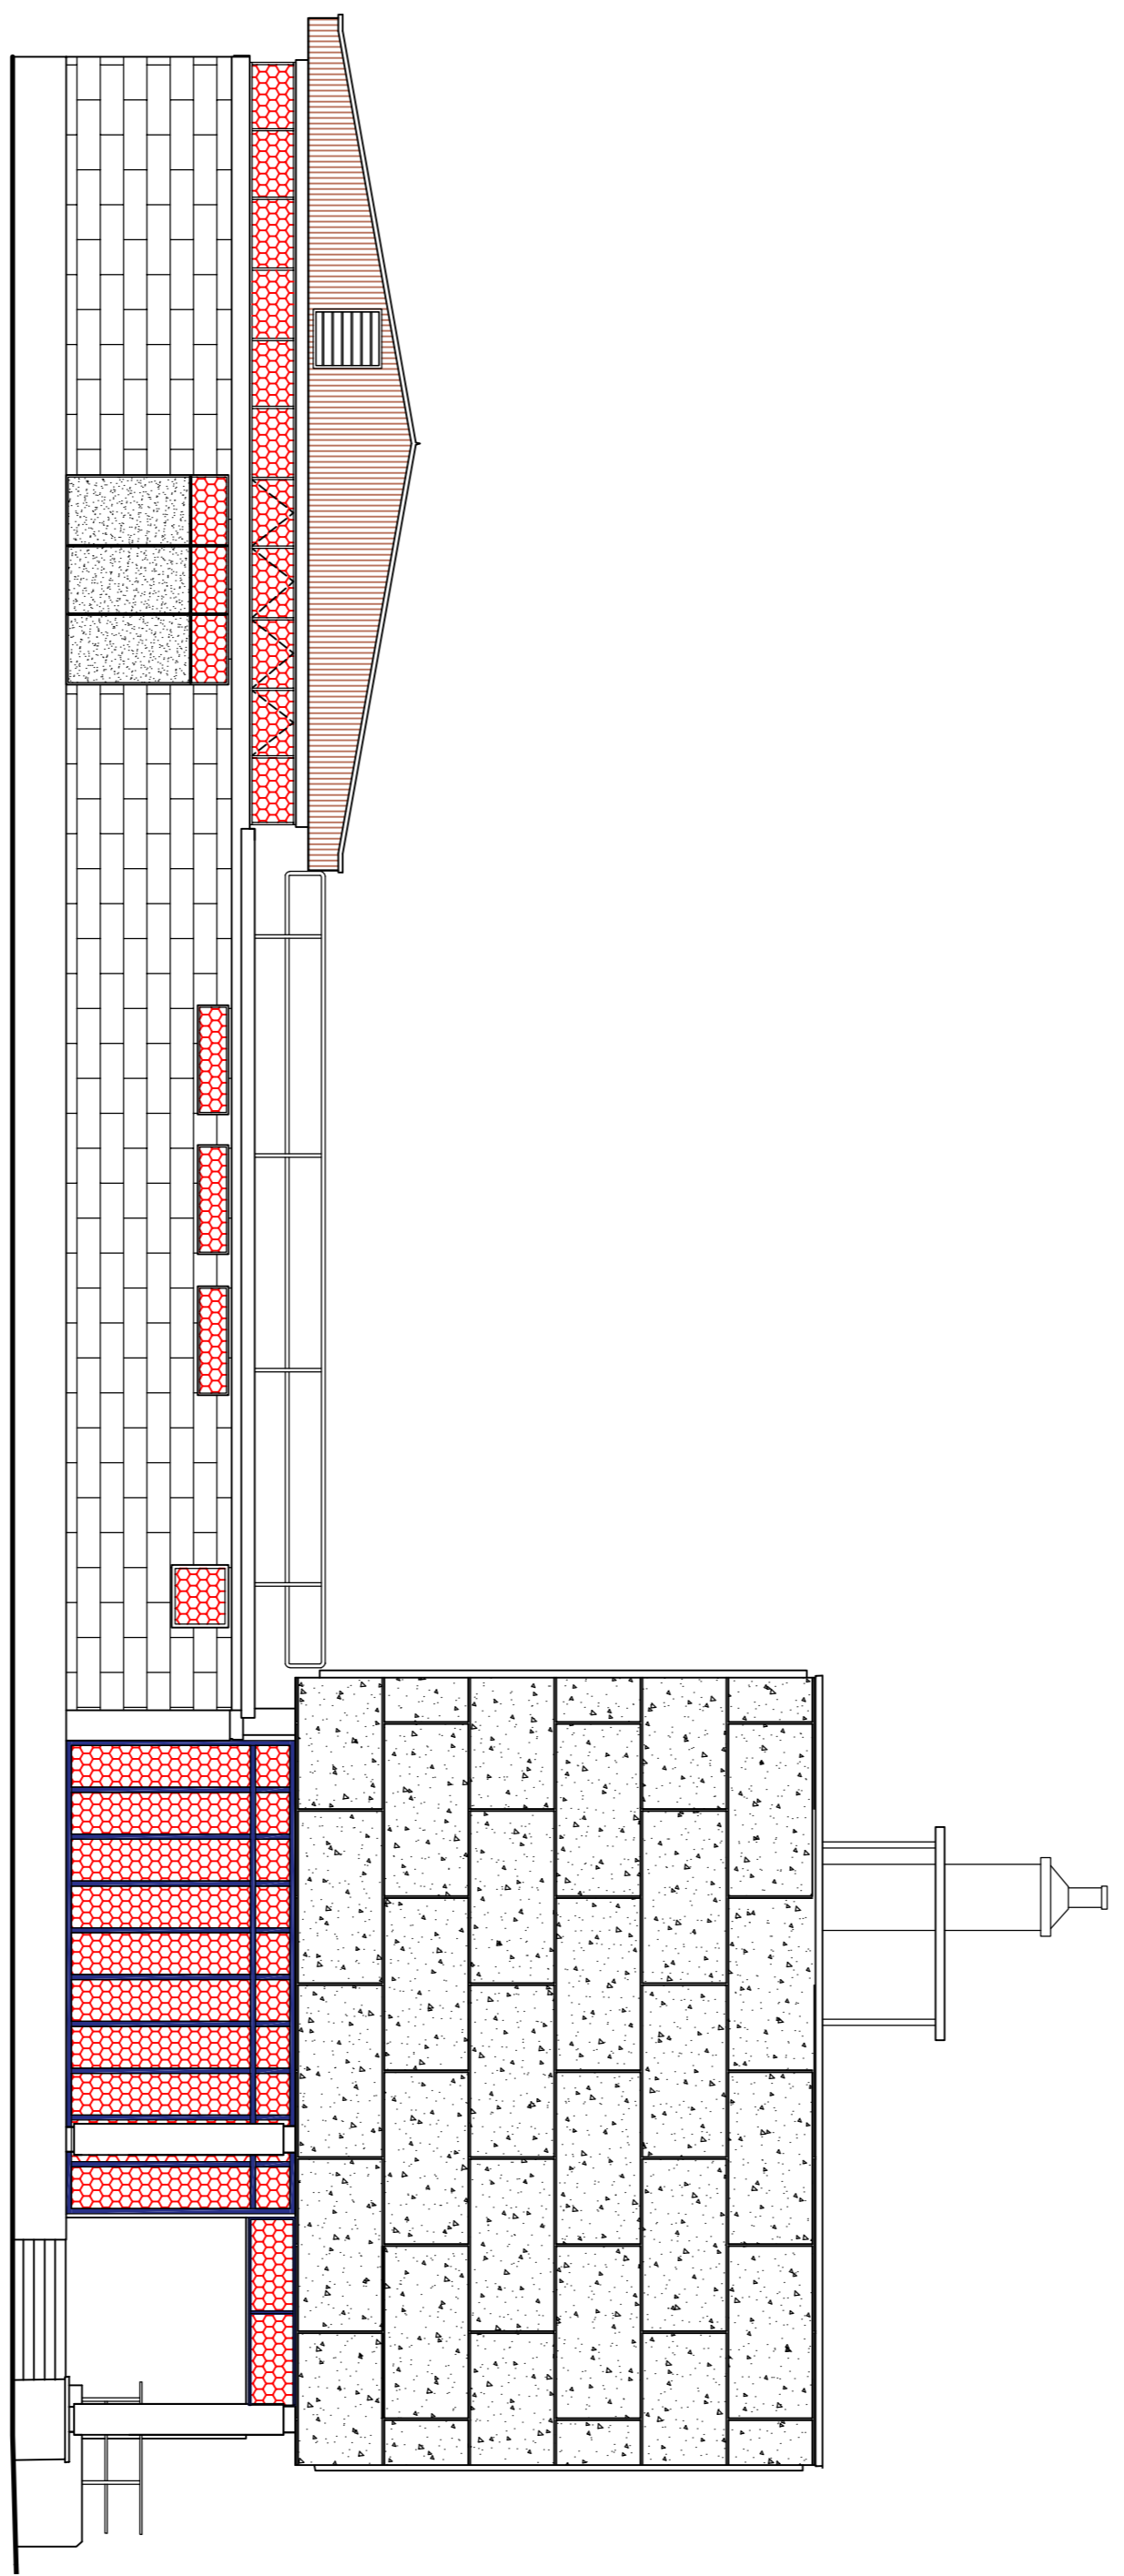

PROPOSED ELEVATION B  
ELEVATION B

**SCHEDULE**

INSULATED SOLID PANEL, PLASTISOL COATED STEEL.  
COLOUR REF:- BS 10945 'COBBLEWING GREY'


**BS EN336:2000 P1A (Standard Glazing Unit)**

- OUTER PANE:- Pilkington Optilam Laminated Clear Glass TO BS EN336:2000 P1A
- INNER PANE:- Pilkington Toughened Glass with Reflective Anti Shatter Film TO BS EN 12800 CLASS 1B1
- OUTER PANE:- Pilkington Optilam Laminated Clear Glass TO BS EN336:2000 P1A
- INNER PANE:- Pilkington Toughened Glass with Opaque Anti Shatter Film TO BS EN 12800 CLASS 1B1


**BS EN336:2000 P3A (Vulnerable Glazing Unit)**

- OUTER PANE:- Pilkington Optilam Laminated Clear Glass TO BS EN336:2000 P3A
- INNER PANE:- Pilkington Toughened Glass with Reflective Anti Shatter Film TO BS EN 12800 CLASS 1B1
- OUTER PANE:- Pilkington Optilam Laminated Clear Glass TO BS EN336:2000 P3A
- INNER PANE:- Pilkington Toughened Glass with Opaque Anti Shatter Film TO BS EN 12800 CLASS 1B1

Frames - Colour to be RAL 7037  
Frames to front entrance - Colour to be RAL 5002

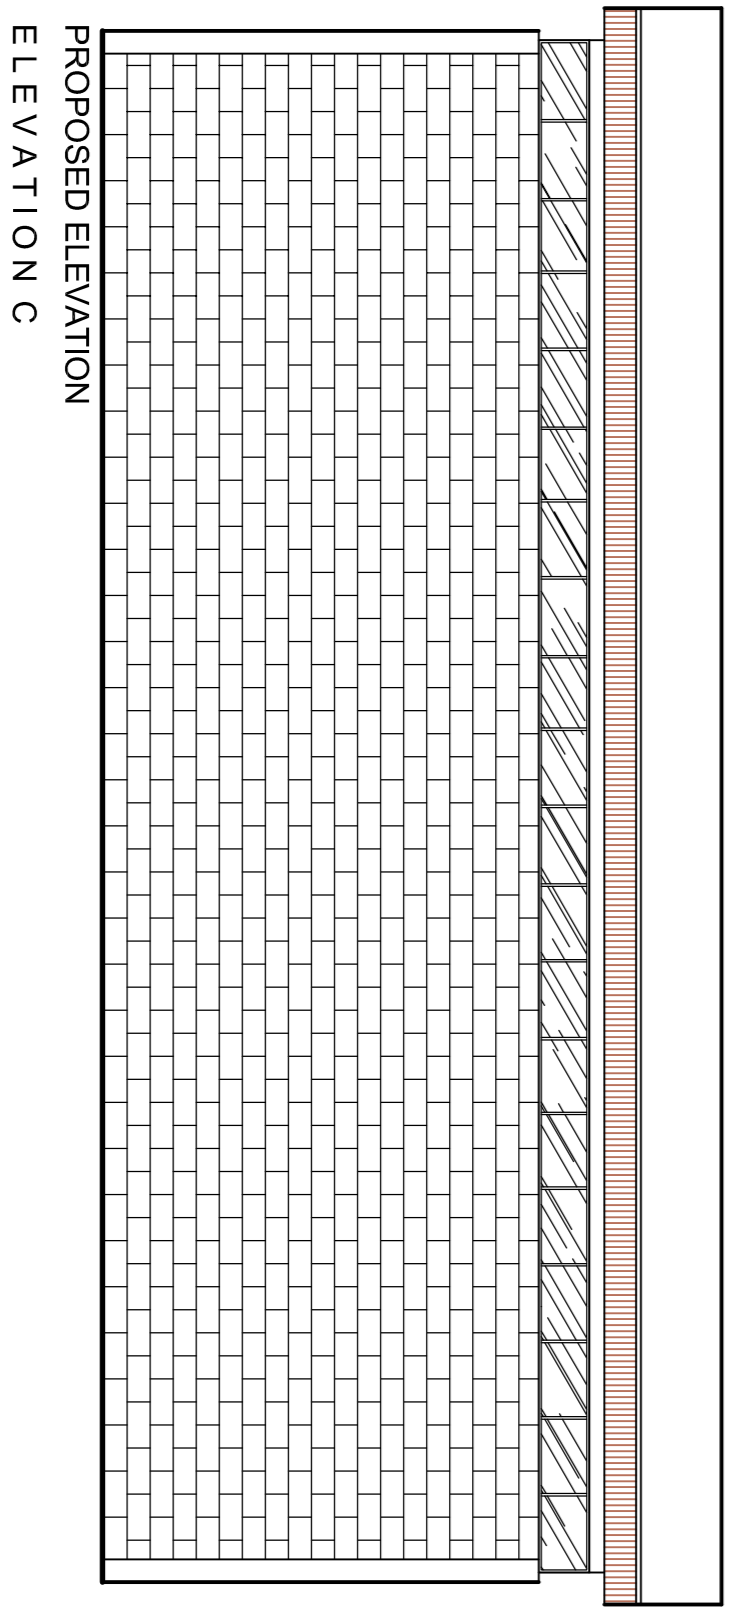

PROPOSED ELEVATION C  
ELEVATION C

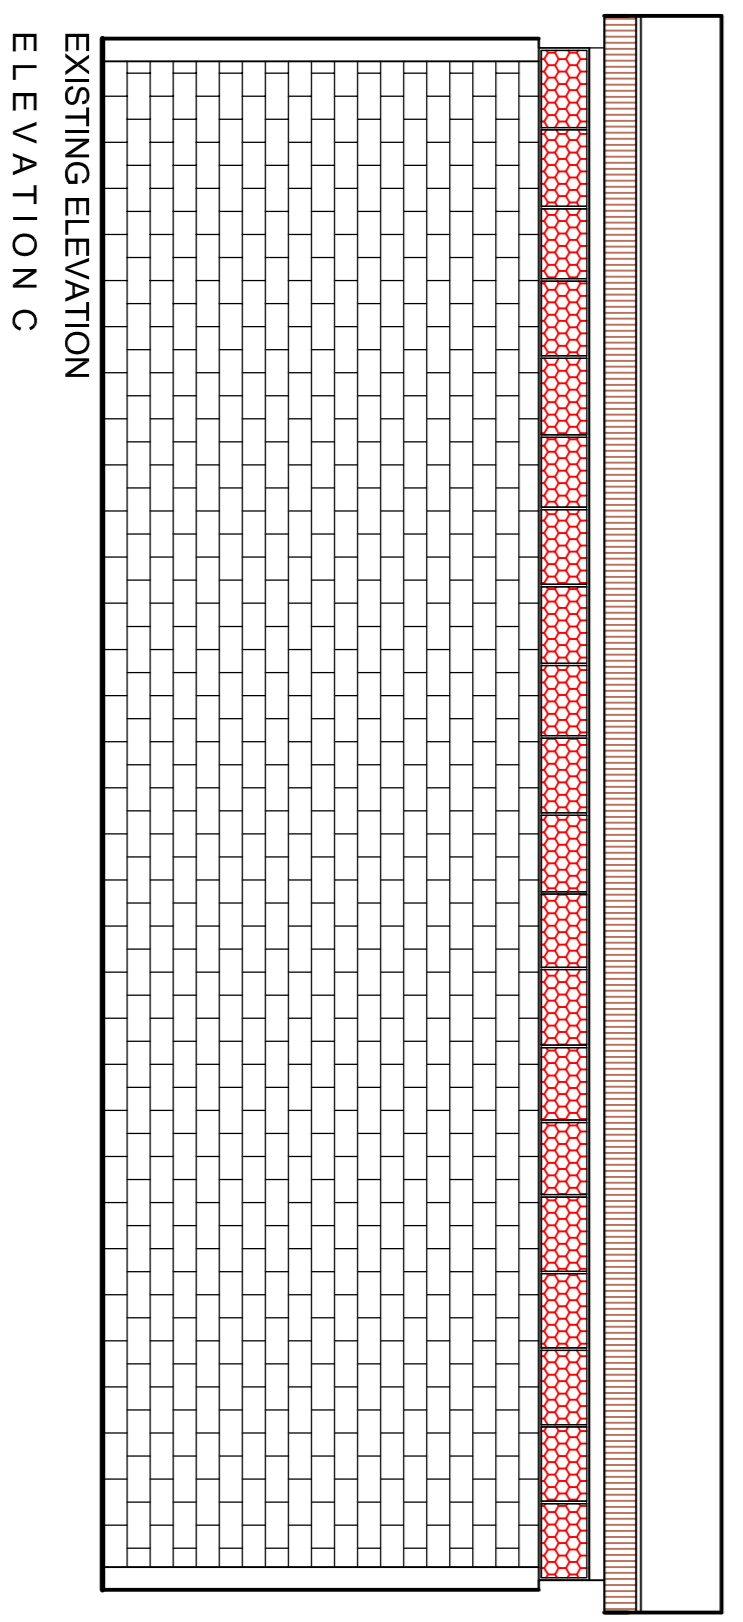

EXISTING ELEVATION C  
ELEVATION C

Revision	Description of Amendments	Drawn	Checked	Reviewed
P01				
<p><b>KIER</b></p> <p>Head Office: TEMSFORD Telephone: 01767 358418</p> <p>0242 Internal Project Number: 10006366 - 110</p> <p>Client: M O P A C</p> <p>Address: ALBANY STREET POLICE STATION WINDOW REPLACEMENT WORKS</p> <p>Project Title: PLANNING ELEVATIONS A, B &amp; C</p> <p>Scale: 1:100</p> <p>Date of this Issue: MARCH 2020</p> <p>Author: SMH, Checked: HA, Approved: CH</p> <p>024201-KBS-XX-ZZ-DR-B-1300</p> <p>Drawn: [Signature] Checked: [Signature] Date Issued: [Signature]</p>				