



NOTES


This drawing is not to be scaled. All dimensions to be taken from the drawing. All materials are to be specified to the client office. All material is produced on behalf of Kier Specialist Services, Design and Business Services. All drawings to be read in conjunction with the relevant specification. © Kier Specialist Services, Design and Business Services

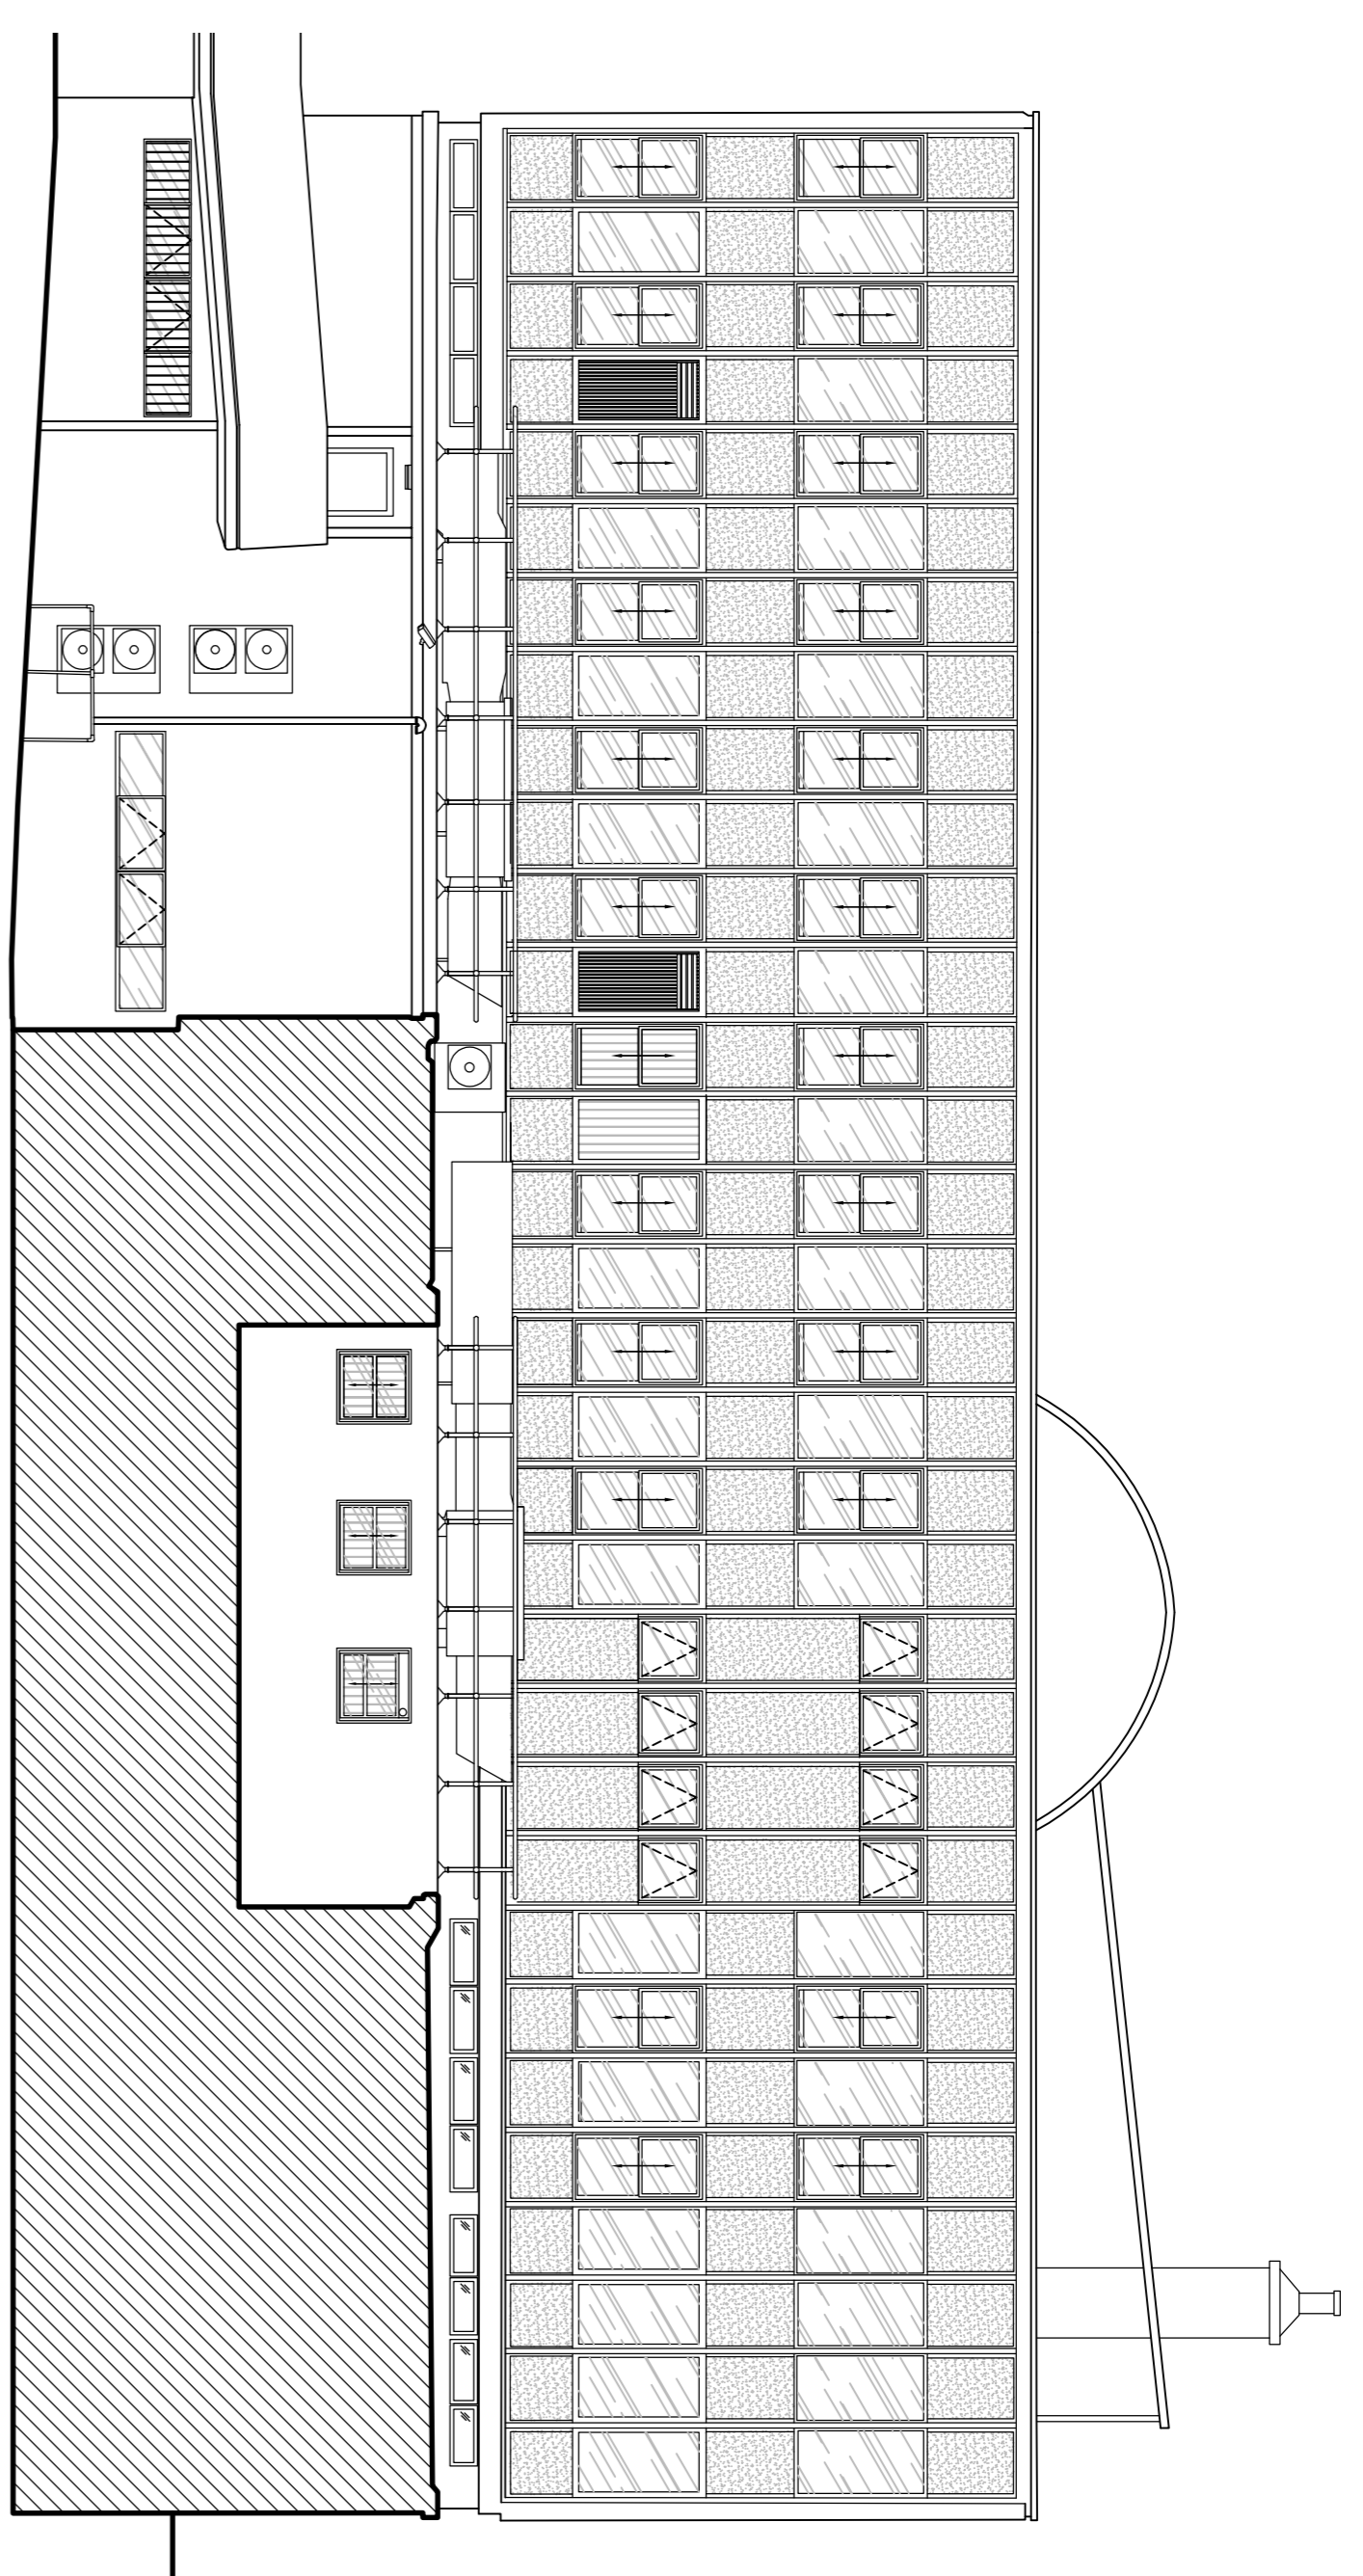


EXISTING ELEVATION
ELEVATION E

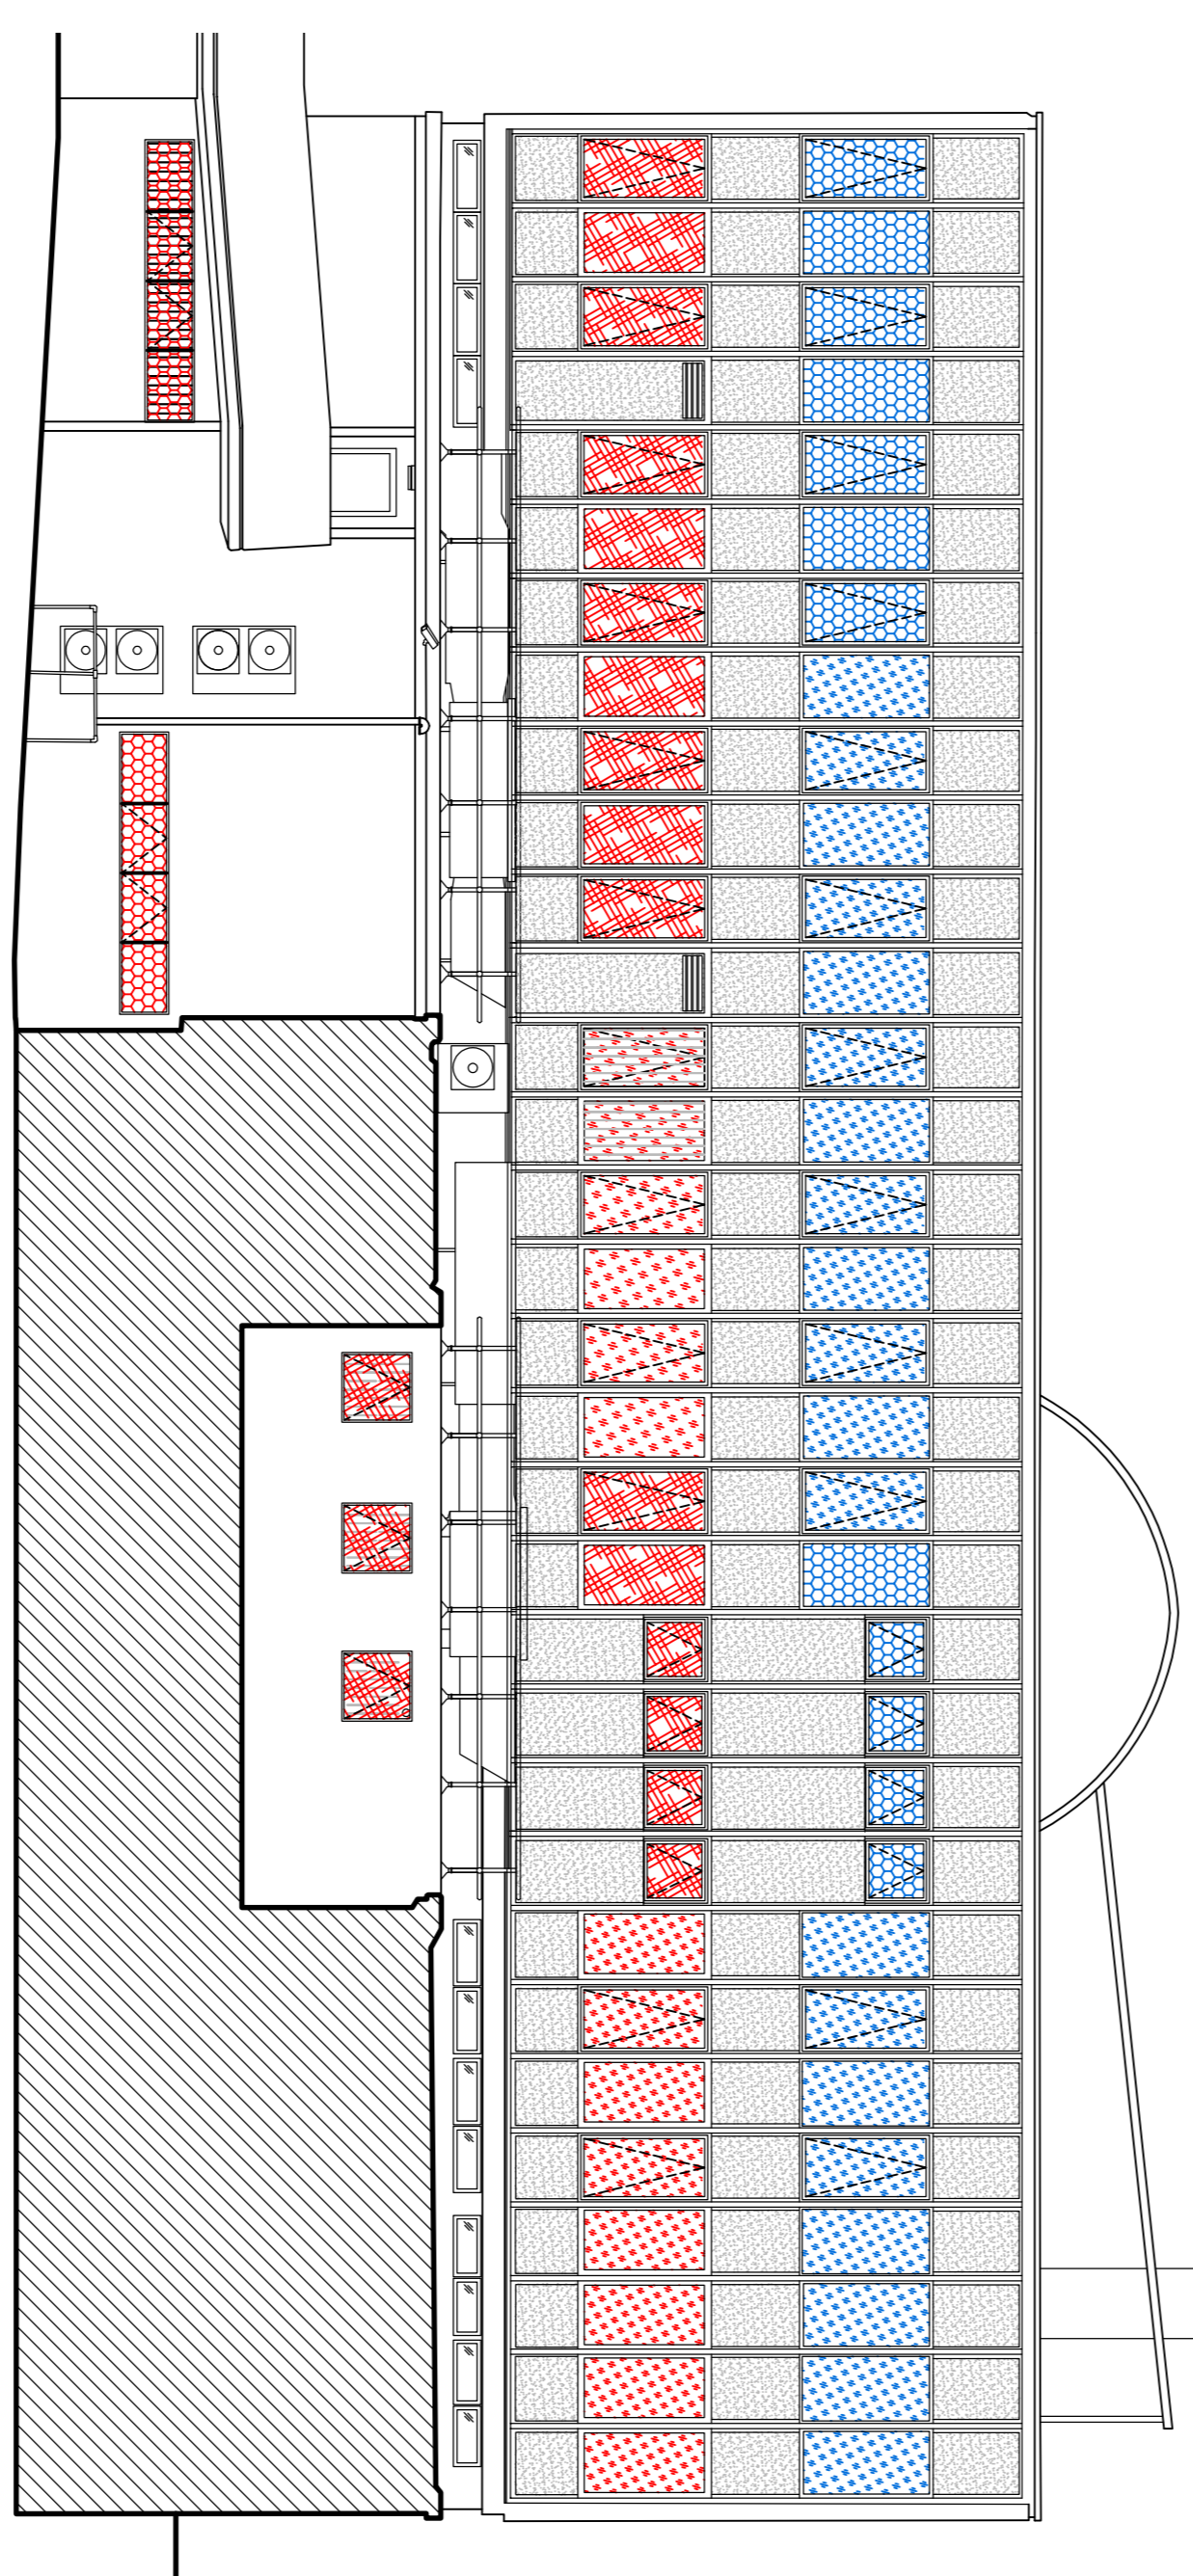

PROPOSED ELEVATION
ELEVATION E

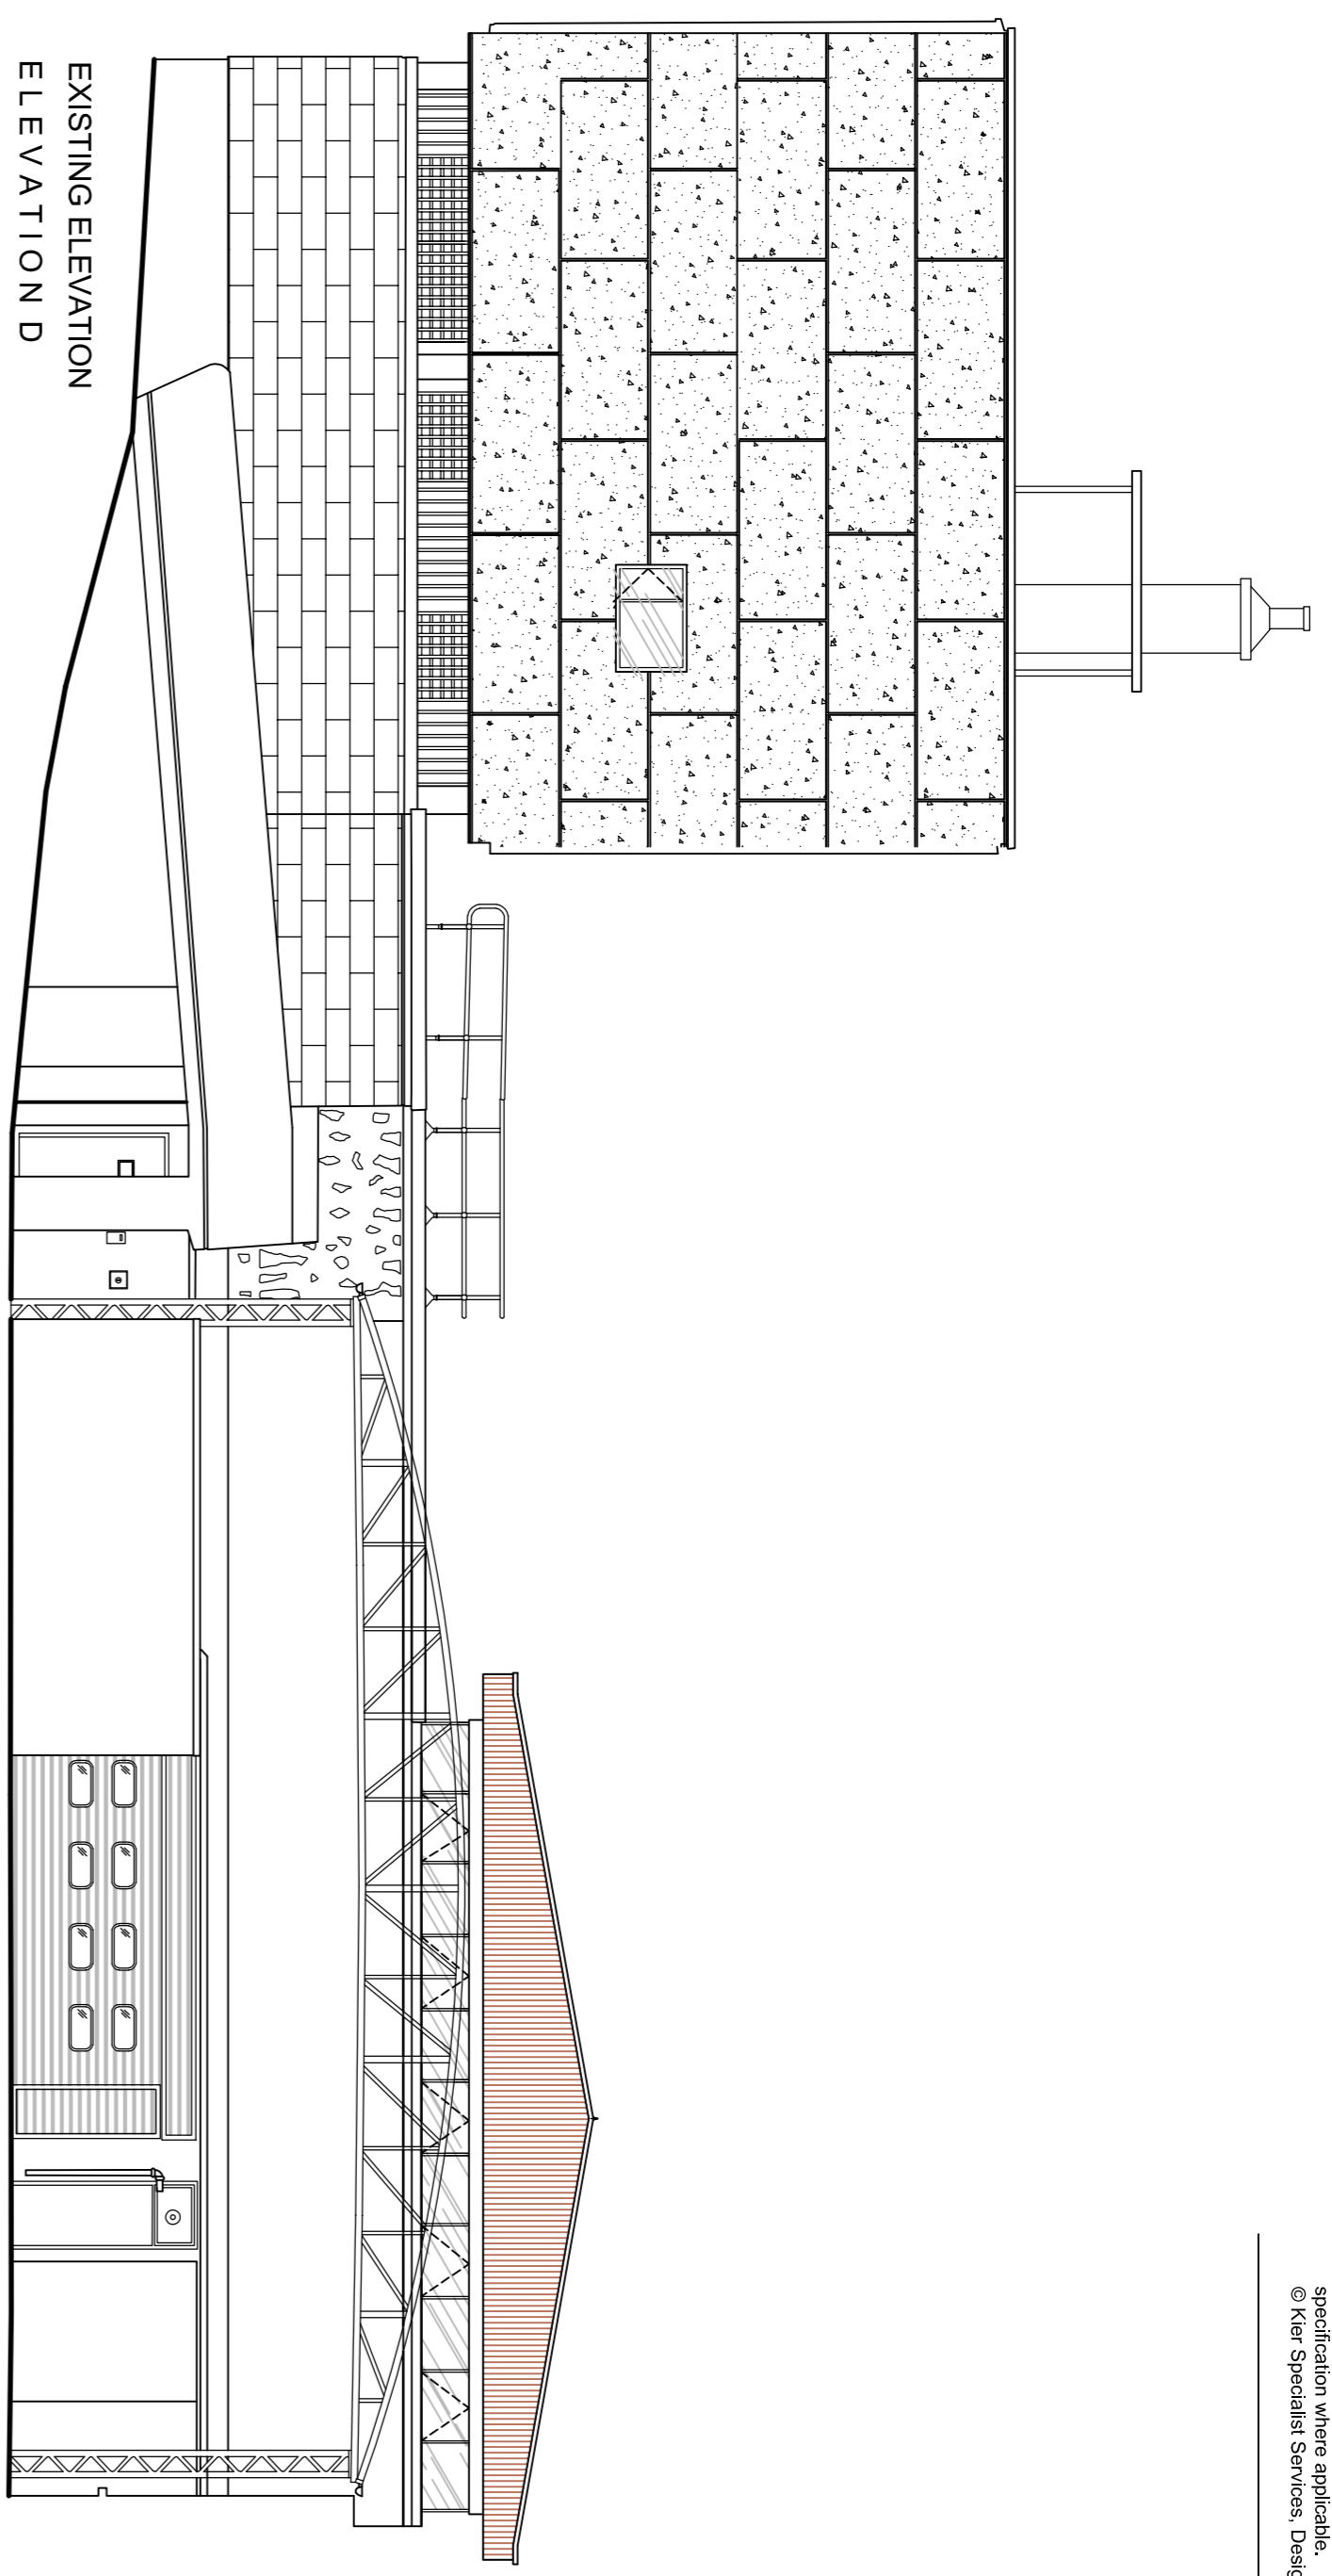

EXISTING ELEVATION
ELEVATION D

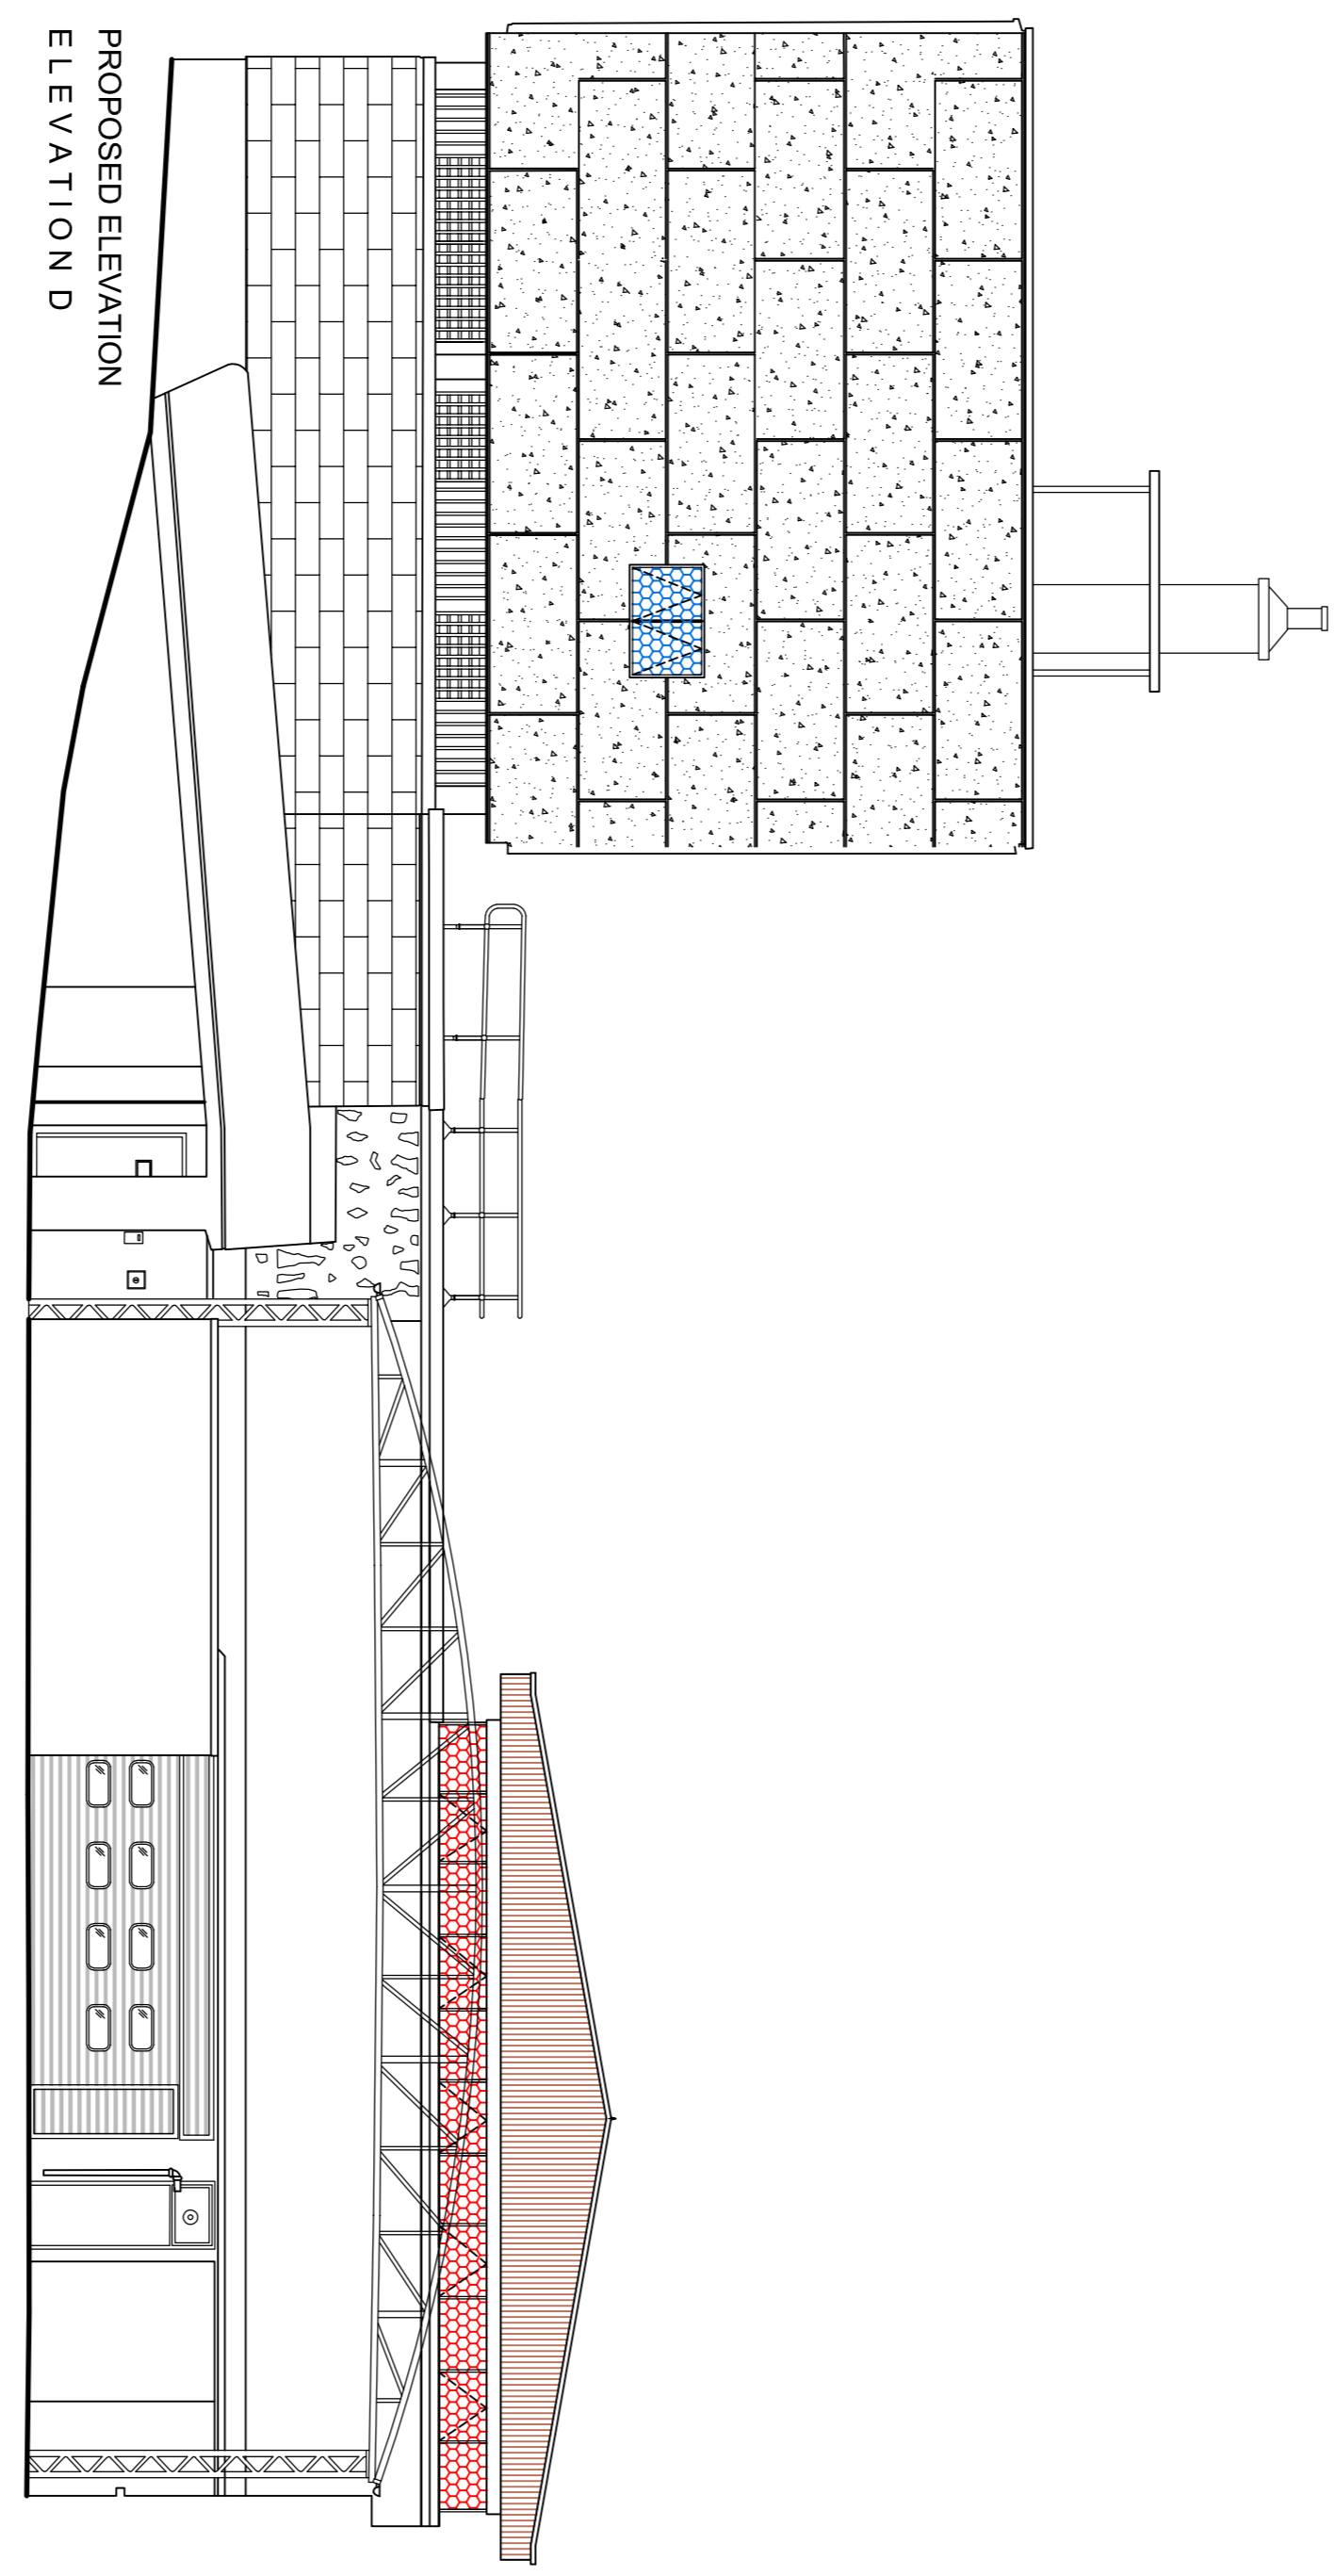

PROPOSED ELEVATION
ELEVATION D

SCHEDULE

INSULATED SOLID PANEL: PASTISOL COATED STEEL
COLOUR REF: BS 1940/9 'SUSCEPTIVE GREY'

BS EN356:2000 P1A
(Standard Glazing Unit)
OUTER PANE: Pilkington OPTILAM LAMINATED CLEAR GLASS
INNER PANE: Pilkington TOUGHENED GLASS WITH REFLECTIVE ANTI SHATTER FILM TO BS EN 12600 CLASS 1B1.

OUTER PANE: Pilkington OPTILAM LAMINATED CLEAR GLASS TO BS EN356:2000 P1A
INNER PANE: Pilkington TOUGHENED GLASS WITH OBTSCURE ANTI SHATTER FILM TO BS EN 12600 CLASS 1B1.

OUTER PANE: Pilkington OPTILAM SINOCCOL LAMINATED INNER PANE: Pilkington TOUGHENED GLASS WITH REFLECTIVE ANTI SHATTER FILM TO BS EN 12600 CLASS 1B1.

Frames:- Colour to be RAL 7037
Frames to front entrance:- Colour to be RAL 5002

BS EN356:2000 P3A
(Vulnerable Glazing Unit)
OUTER PANE: Pilkington OPTILAM LAMINATED CLEAR
INNER PANE: Pilkington TOUGHENED GLASS WITH REFLECTIVE ANTI SHATTER FILM TO BS EN 12600 CLASS 1B1.

OUTER PANE: Pilkington OPTILAM LAMINATED CLEAR GLASS TO BS EN356:2000 P3A
INNER PANE: Pilkington TOUGHENED GLASS WITH OBTSCURE ANTI SHATTER FILM TO BS EN 12600 CLASS 1B1.

OUTER PANE: Pilkington OPTILAM SINOCCOL LAMINATED CLEAR GLASS TO BS EN356:2000 P3A
INNER PANE: Pilkington TOUGHENED GLASS WITH OBTSCURE ANTI SHATTER FILM TO BS EN 12600 CLASS 1B1.

Ref No	Description of Amendment	Date	Drawn	Checked	Approved
0242	Initial project tender				
10006356 - 110					
<p>KIER</p> <p>Client: M O P A C Project: ALBANY STREET POLICE STATION WINDOW REPLACEMENT WORKS</p> <p>Project Title: PLANNING ELEVATIONS D & E Scale: 1:100 Output Size: A1 Title Sheet: HA</p> <p>Drawn: SMH Checked: HA Approved: CHL</p> <p>Project No: 024201-KBS-XX-ZZ-DR-B-1301 Revision: P01</p>					