




ENTRY ELEVATION - PROPOSED
SCALE 1:50

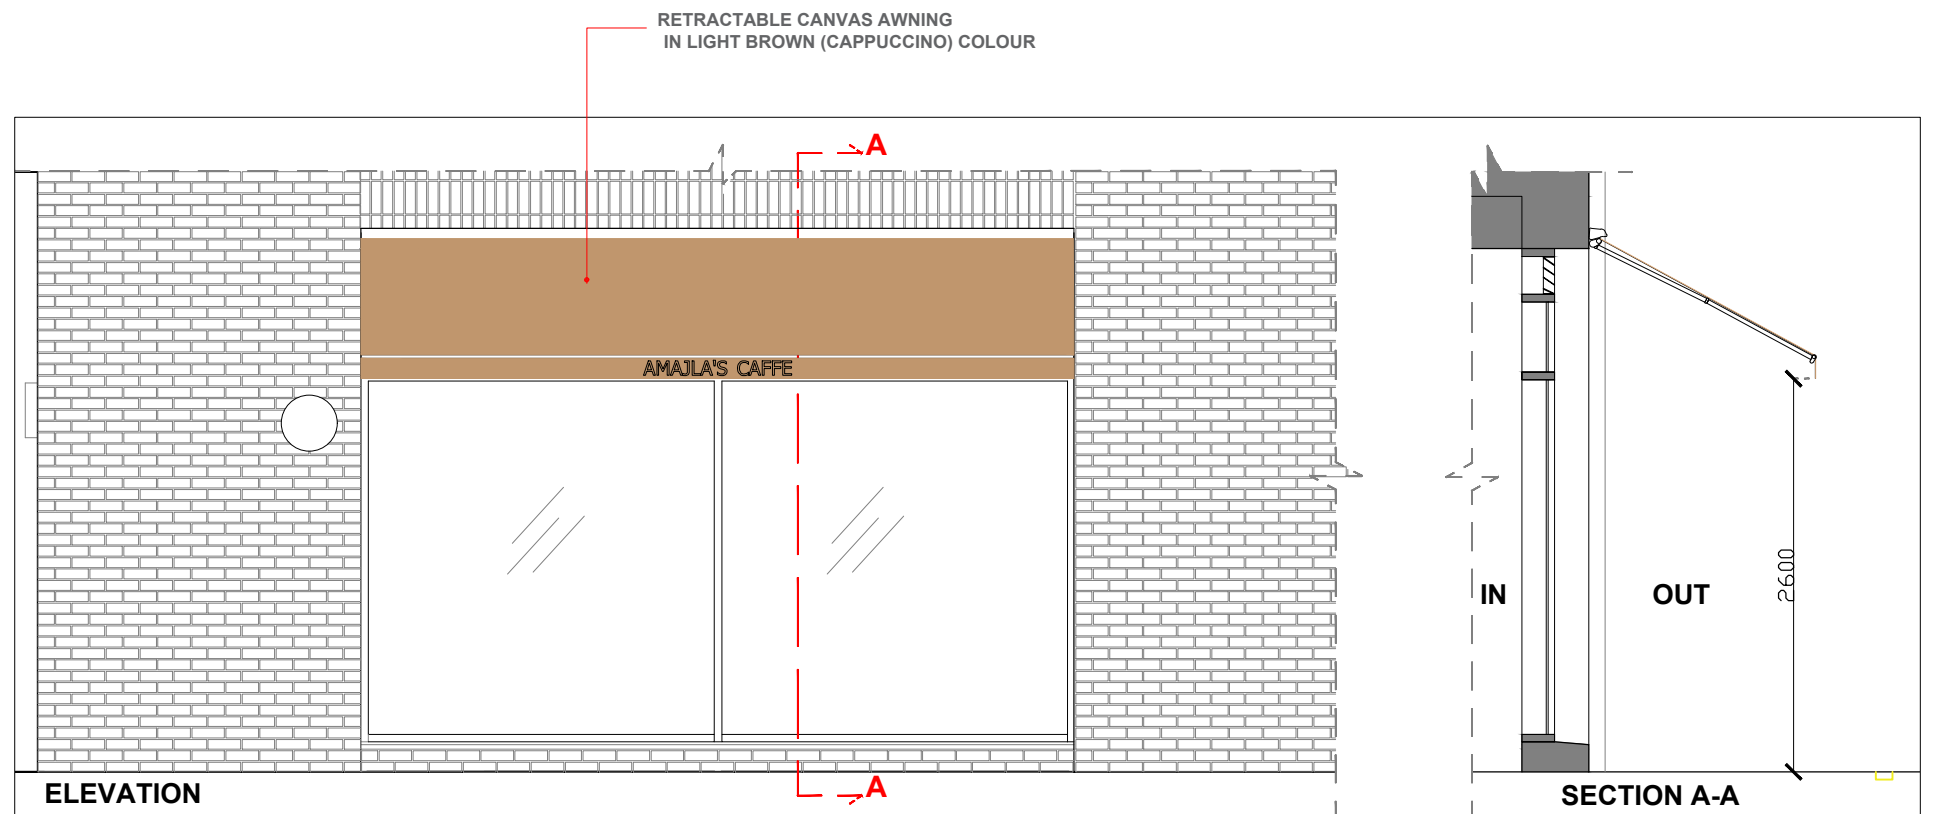


SIDE ELEVATION - PROPOSED AWNING
SCALE 1:50

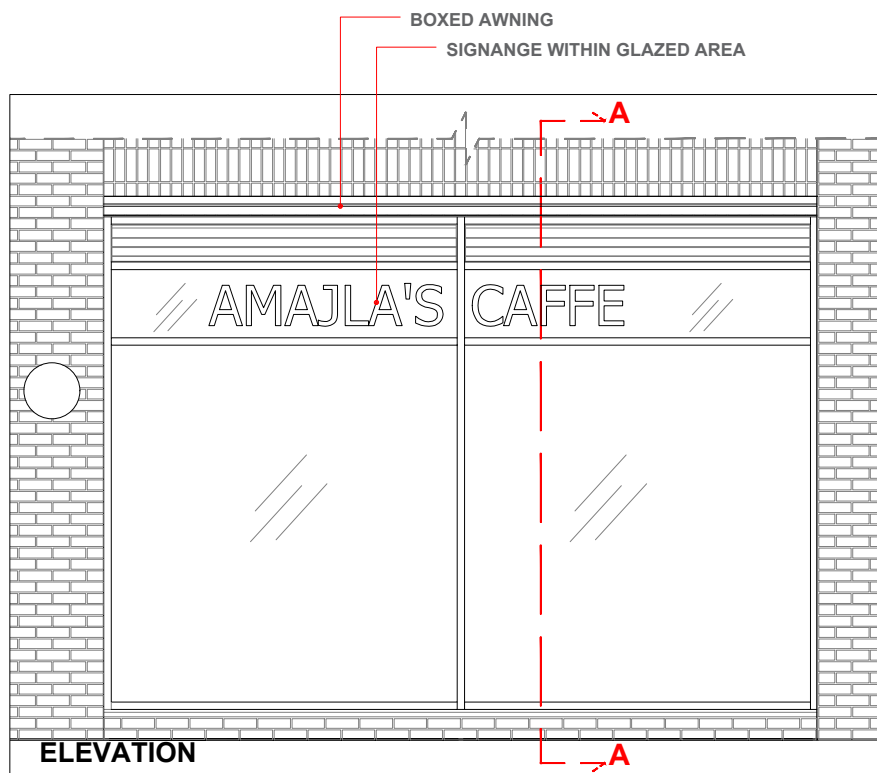

SIDE ELEVATION - PROPOSED SIGNAGE
SCALE 1:50

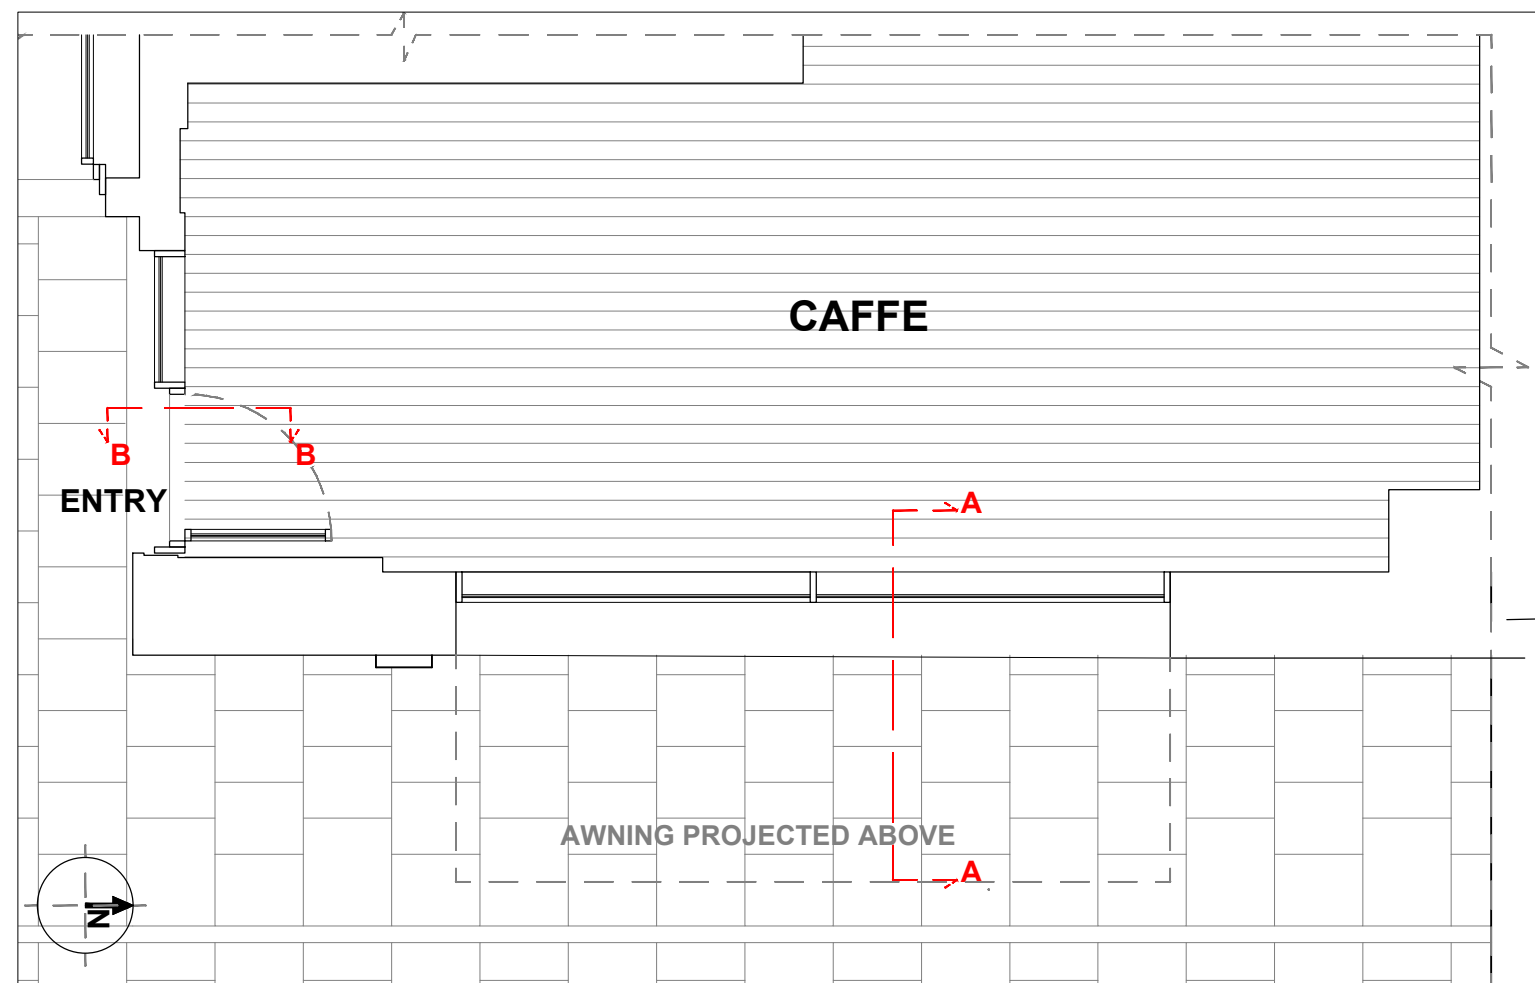

PLAN - PROPOSED
SCALE 1:50

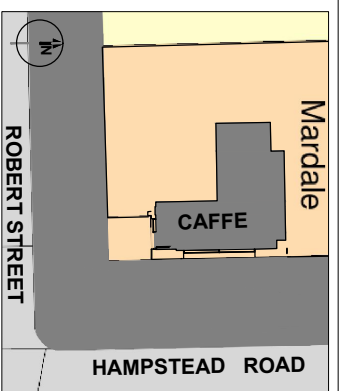

BLOCK PLAN
SCALE 1:500



CLIENT	Mr. LIPOVICA
DRAWING	PROPOSED PLAN & ELEVATIONS
PROJECT LOCATION	UNIT 2, MARDALE 1-24 HAMPSTEAD RD. LONDON NW1 3FJ
DRAWING NUMBER	STAGE H-P-004Rev2 PLANNING
SCALE	ISSUE 1:50 @A3 3
DATE	DRAWN BY 21 May 2019 BB