




SECTION A-A SCALE: 1/2" = 1'-0"

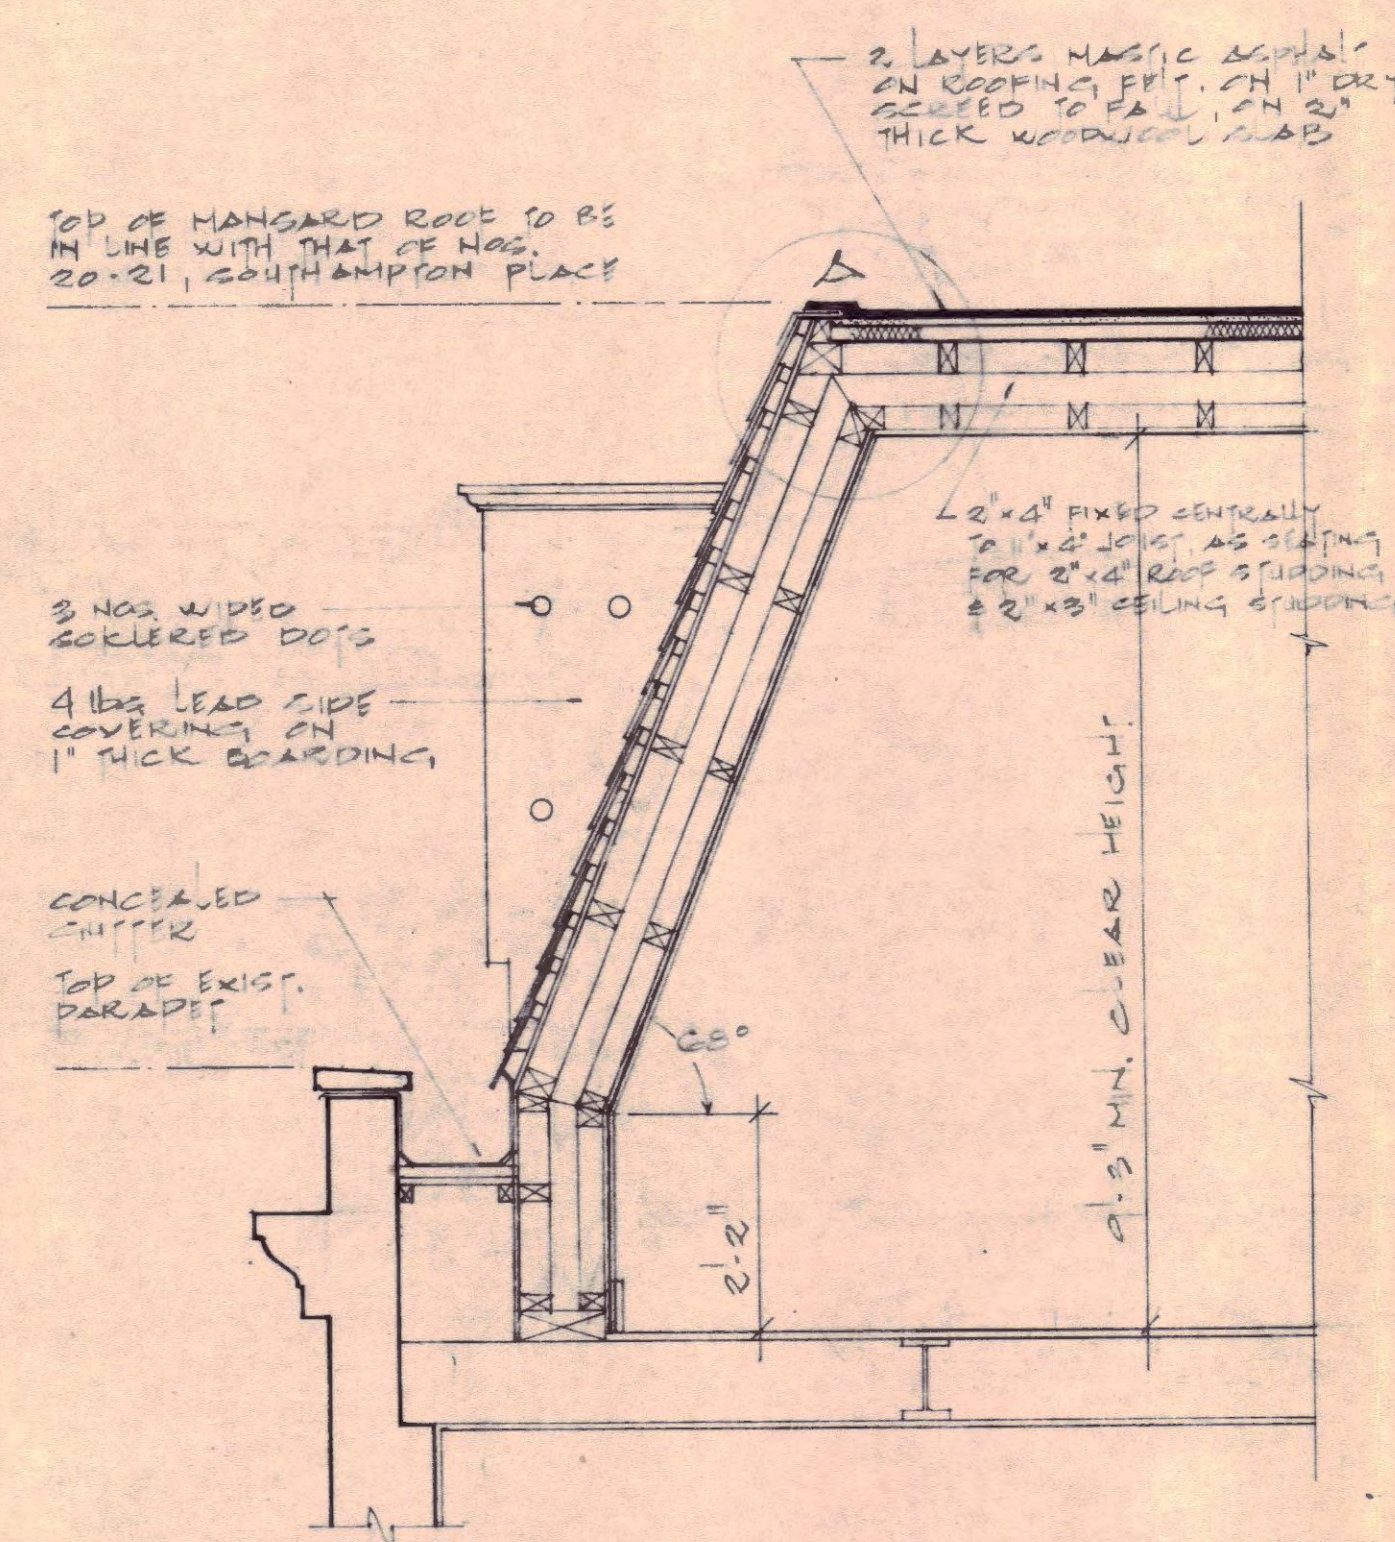


SECTION B-B SCALE: 1/2" = 1'-0"

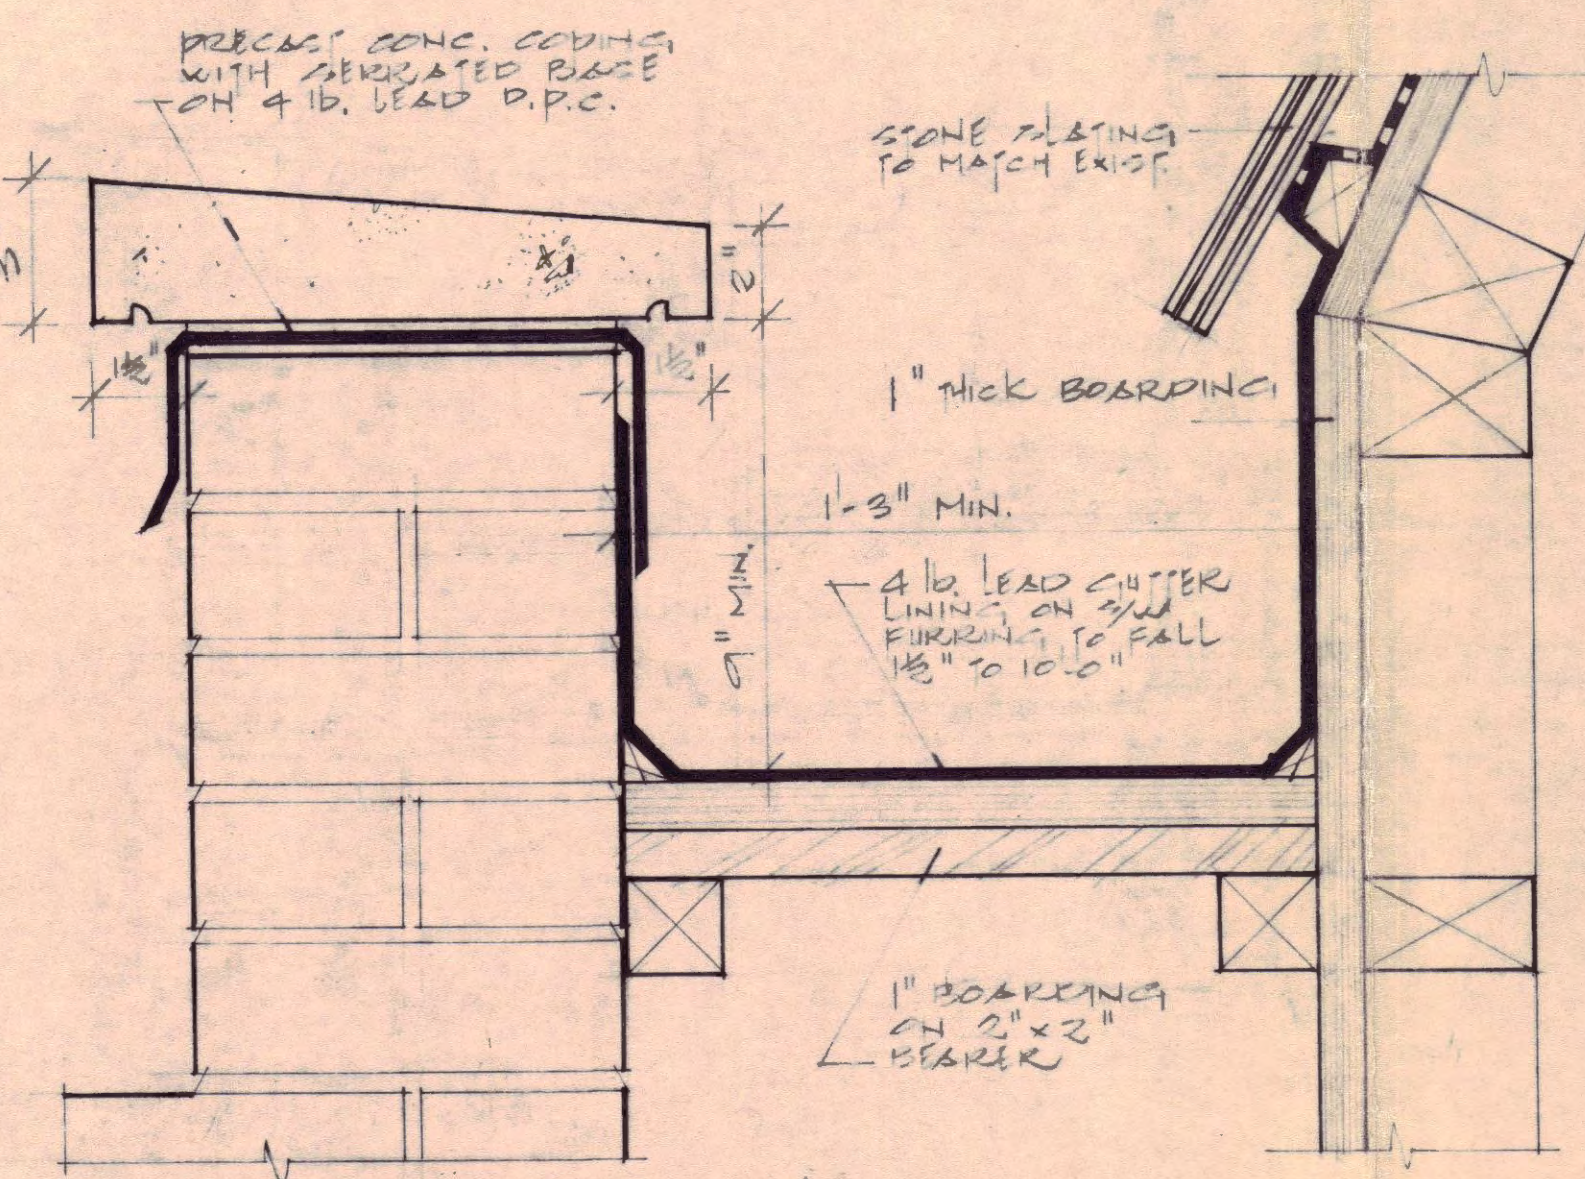


GUTTER DETAIL SCALE: 3/8" = 1'-0"

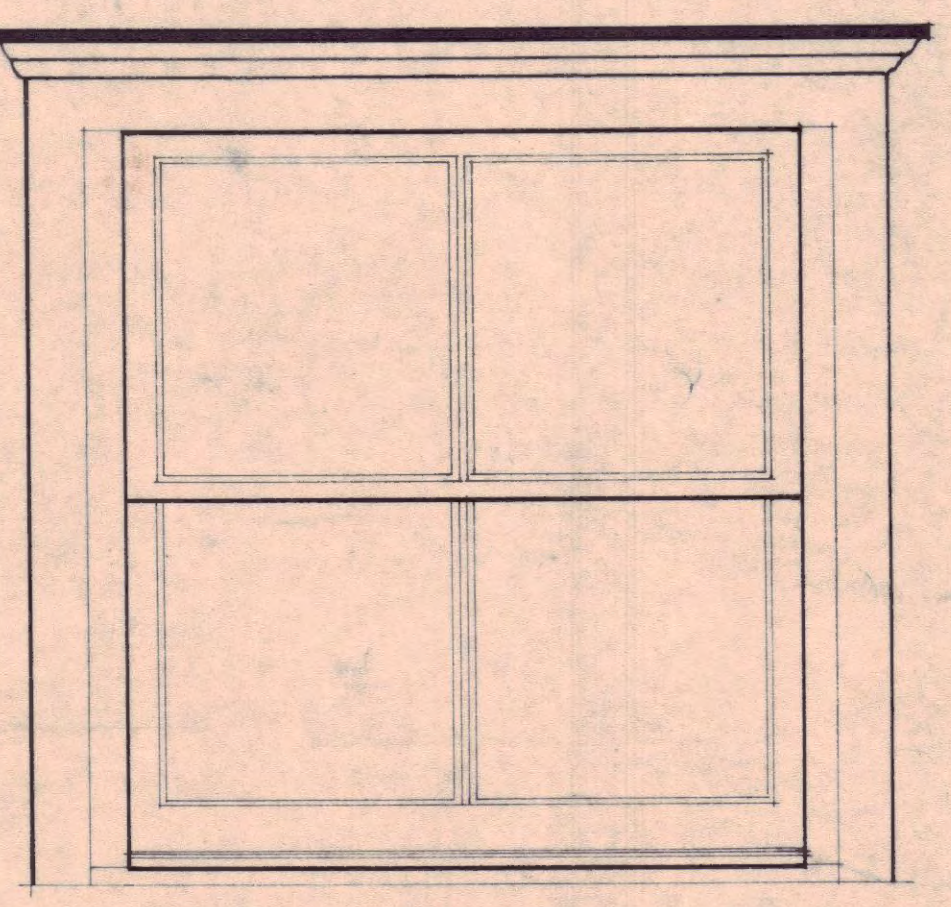


ELEVATION SCALE: 1" = 1'-0"

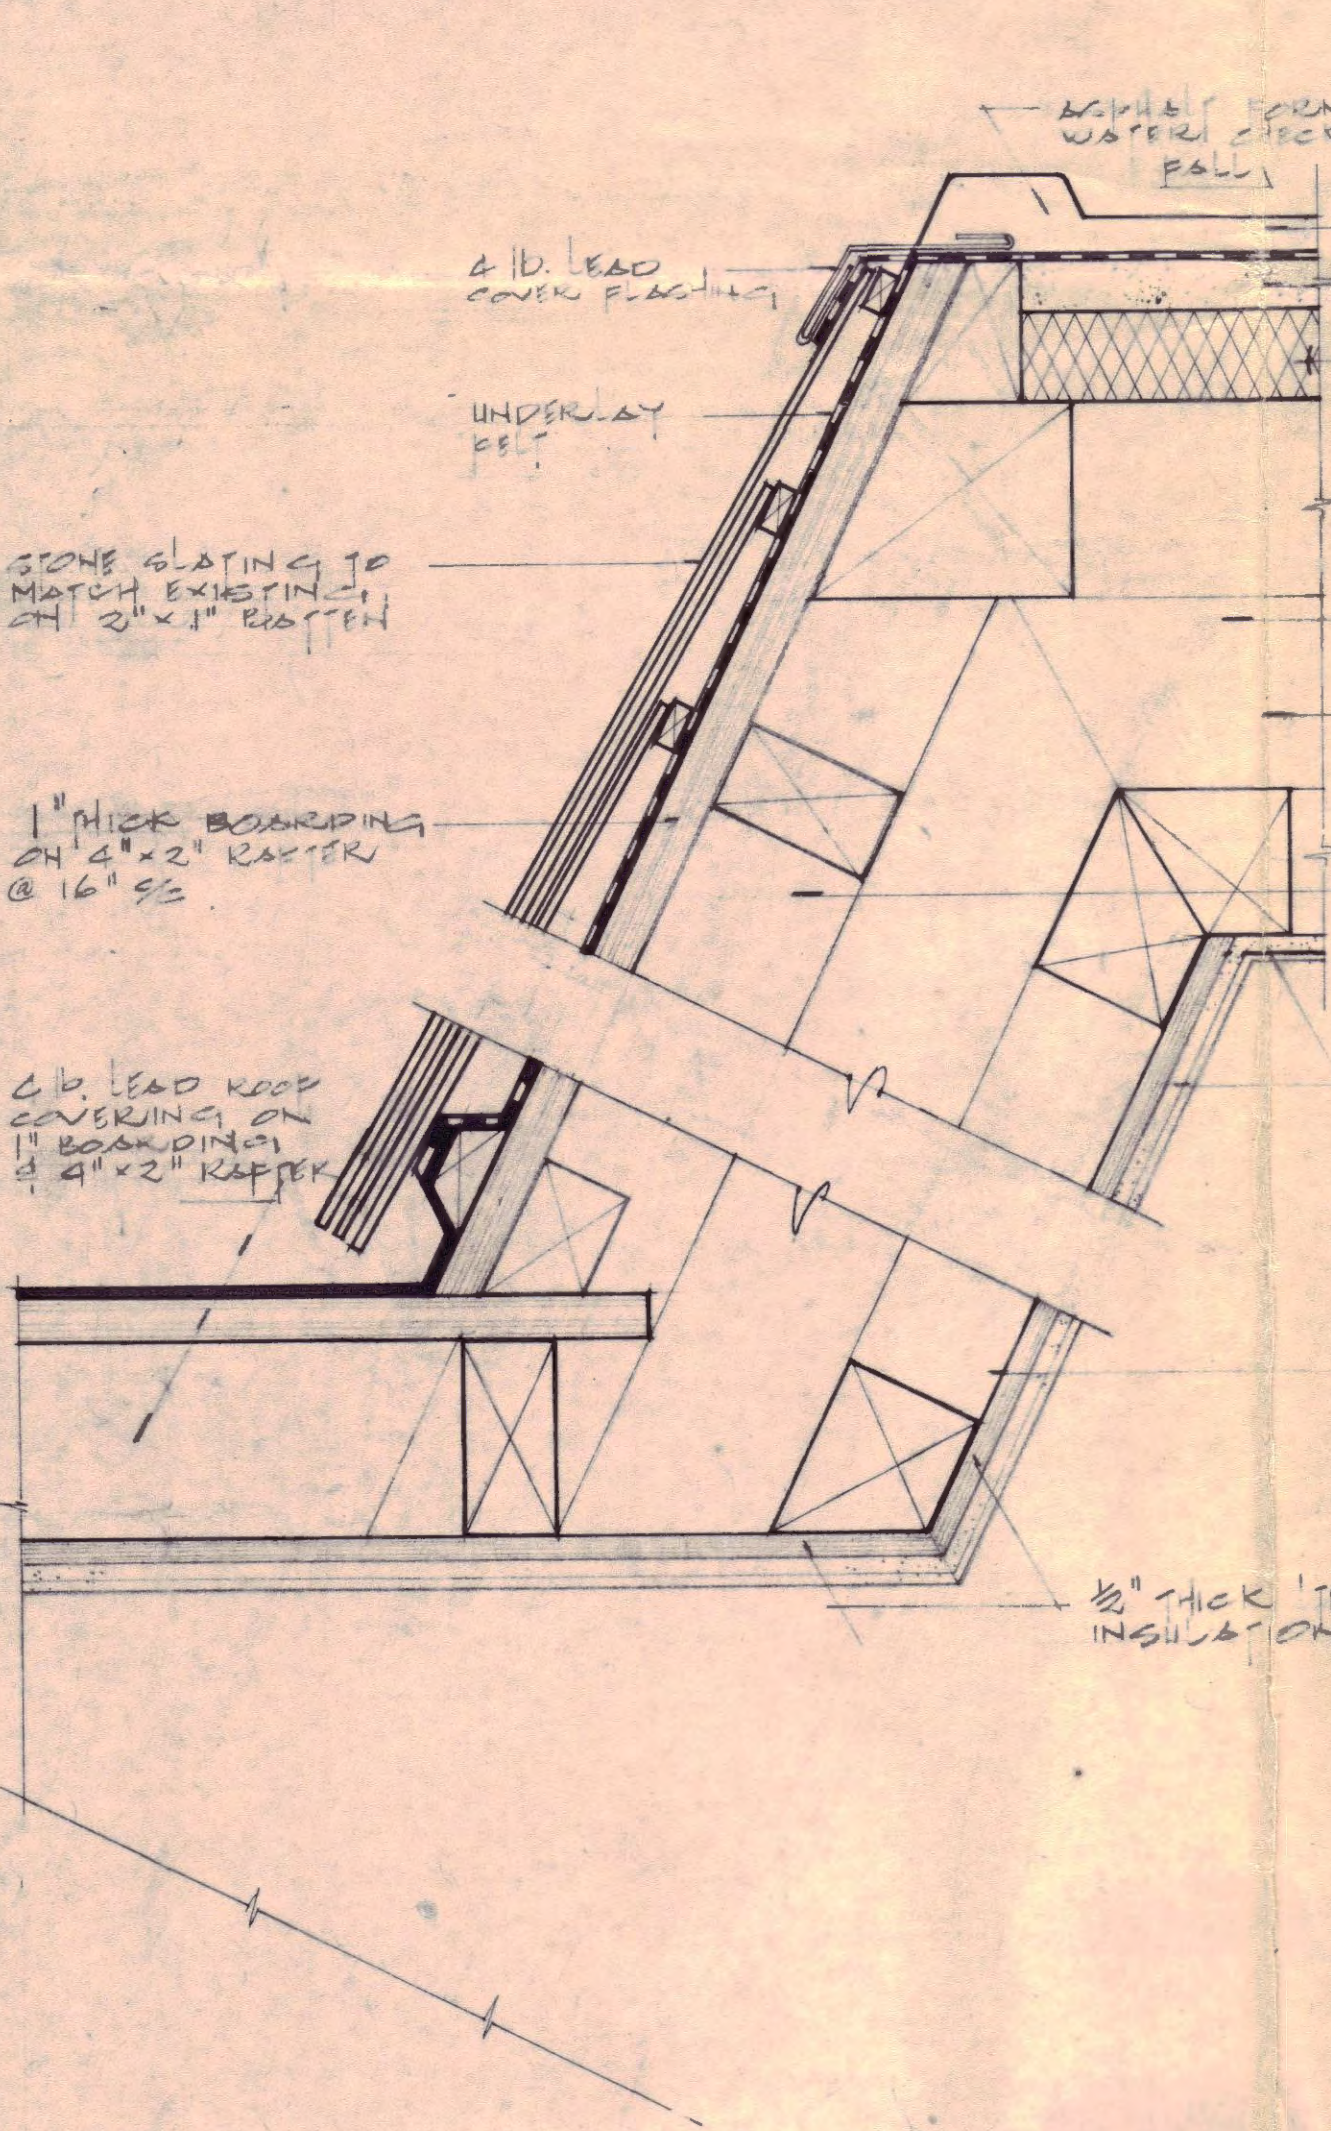


DETAILS A & B SCALE: 3/8" = 1'-0"

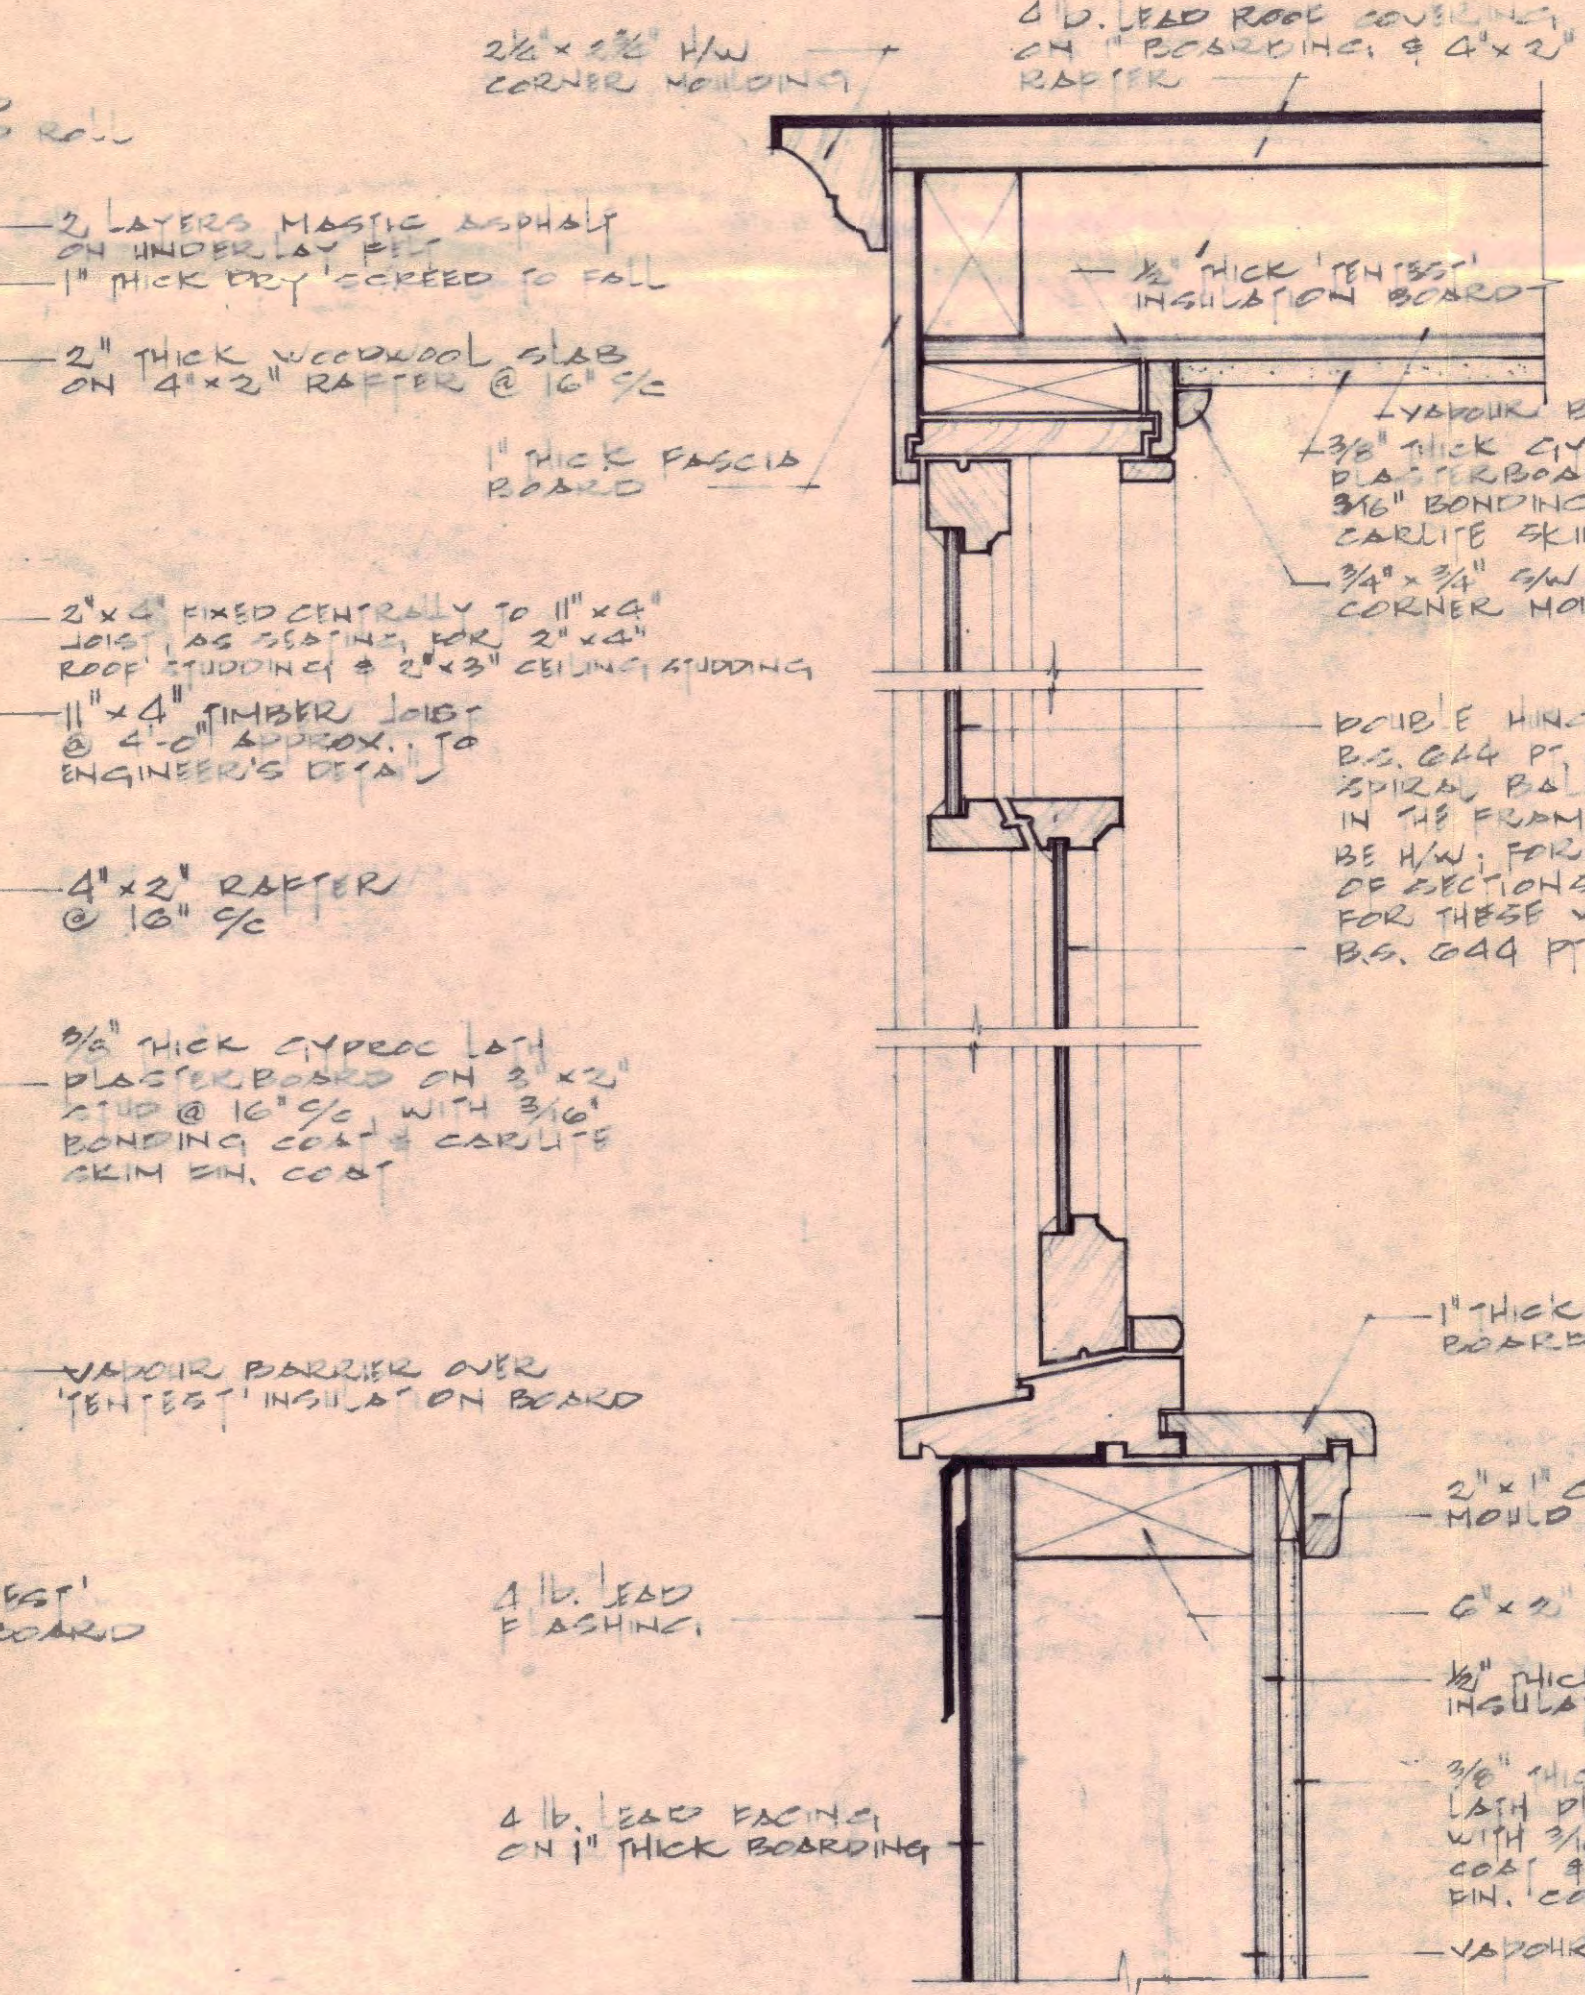

DETAILS C, D, & F SCALE: 3/8" = 1'-0" DETAIL E

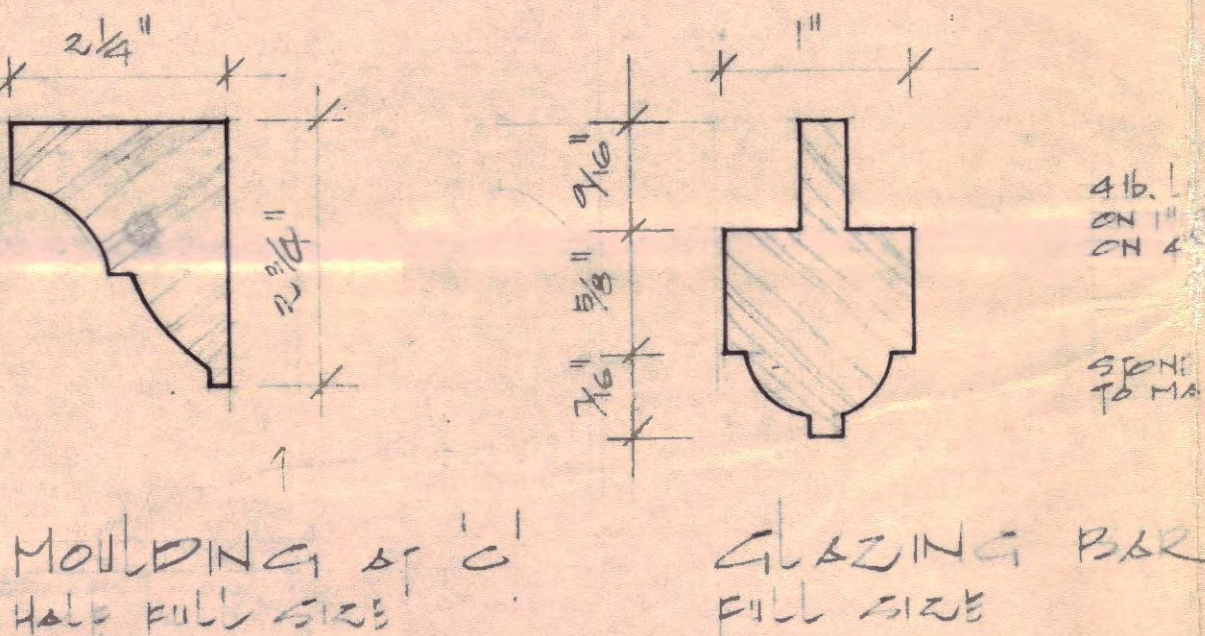

GLASSING BAR FILL SIZE

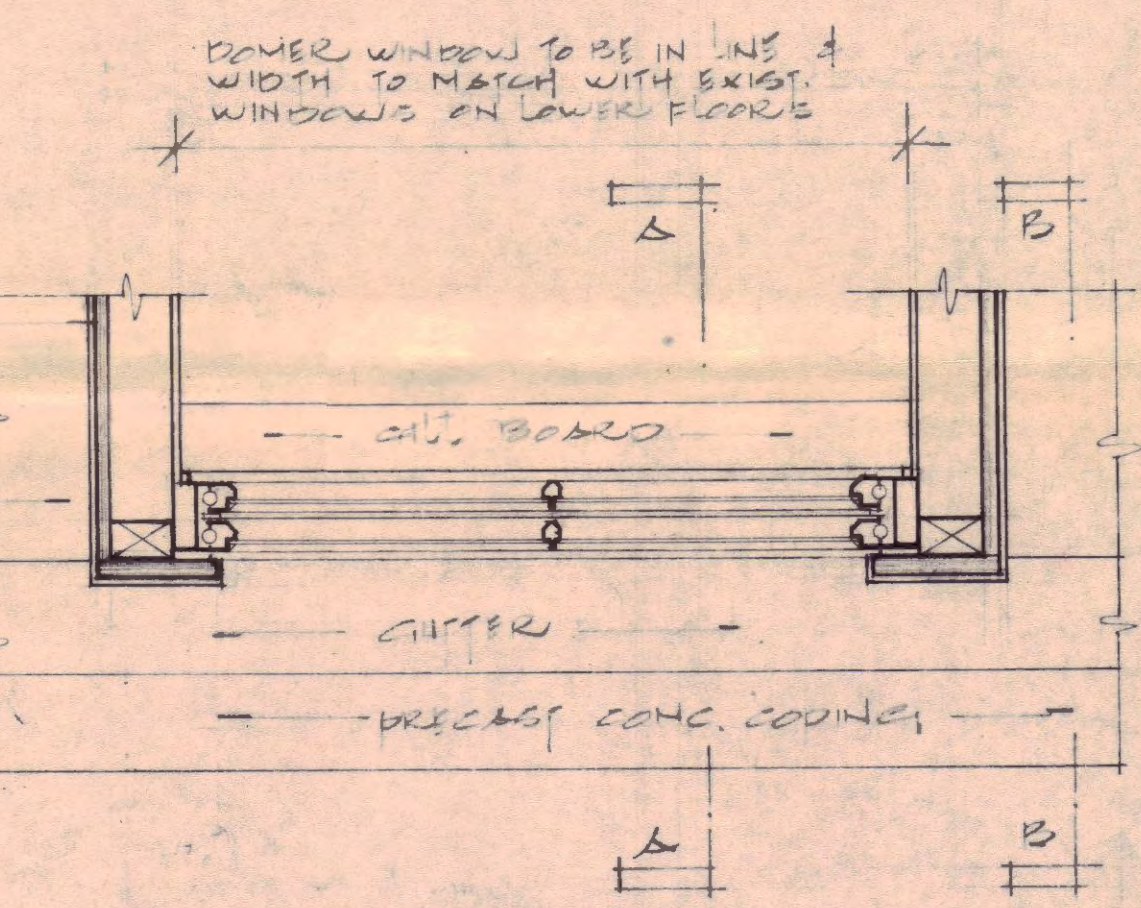

PLAN, DORMER WINDOW & SOUTHAMPTON PLACE SCALE: 1" = 1'-0"

LONDON BOROUGH OF CAMDEN  
TOWN AND COUNTRY PLANNING ACTS  
28 OCT 1975  
APPROVED  
ON BEHALF OF THE COUNCIL

CTP/N14/23/E/20972  
HS 1146

REVISIONS	DATE DRAWN
C ROOF SLOPE FLASHING REV. & NOTES ADDED TO SECT. B-B, DETAILS K.C. 12/12/74	
A B B VAPOUR BARRIER ADDED TO EXT. FACE OF 'TENTEST' INSUL. BR.	K.C. 25/11/74
B INSULATION BOARD ADDED	Per 24/11/74
A DETAIL APPLIES TO NO 46 BLOOMSBURY SQUARE ONLY	

contract title 46 BLOOMSBURY SQUARE	drawing title DORMER WINDOW AND GUTTER DETAILS	scale as shown
TP Bennett & Son Chartered Architects 246 High Holborn WC1V 7DU Telephone 01 405 9277	contract drawing number 4064 22	date 11.10.1974 drawn K.C.F. revision C