




SECTION C-C

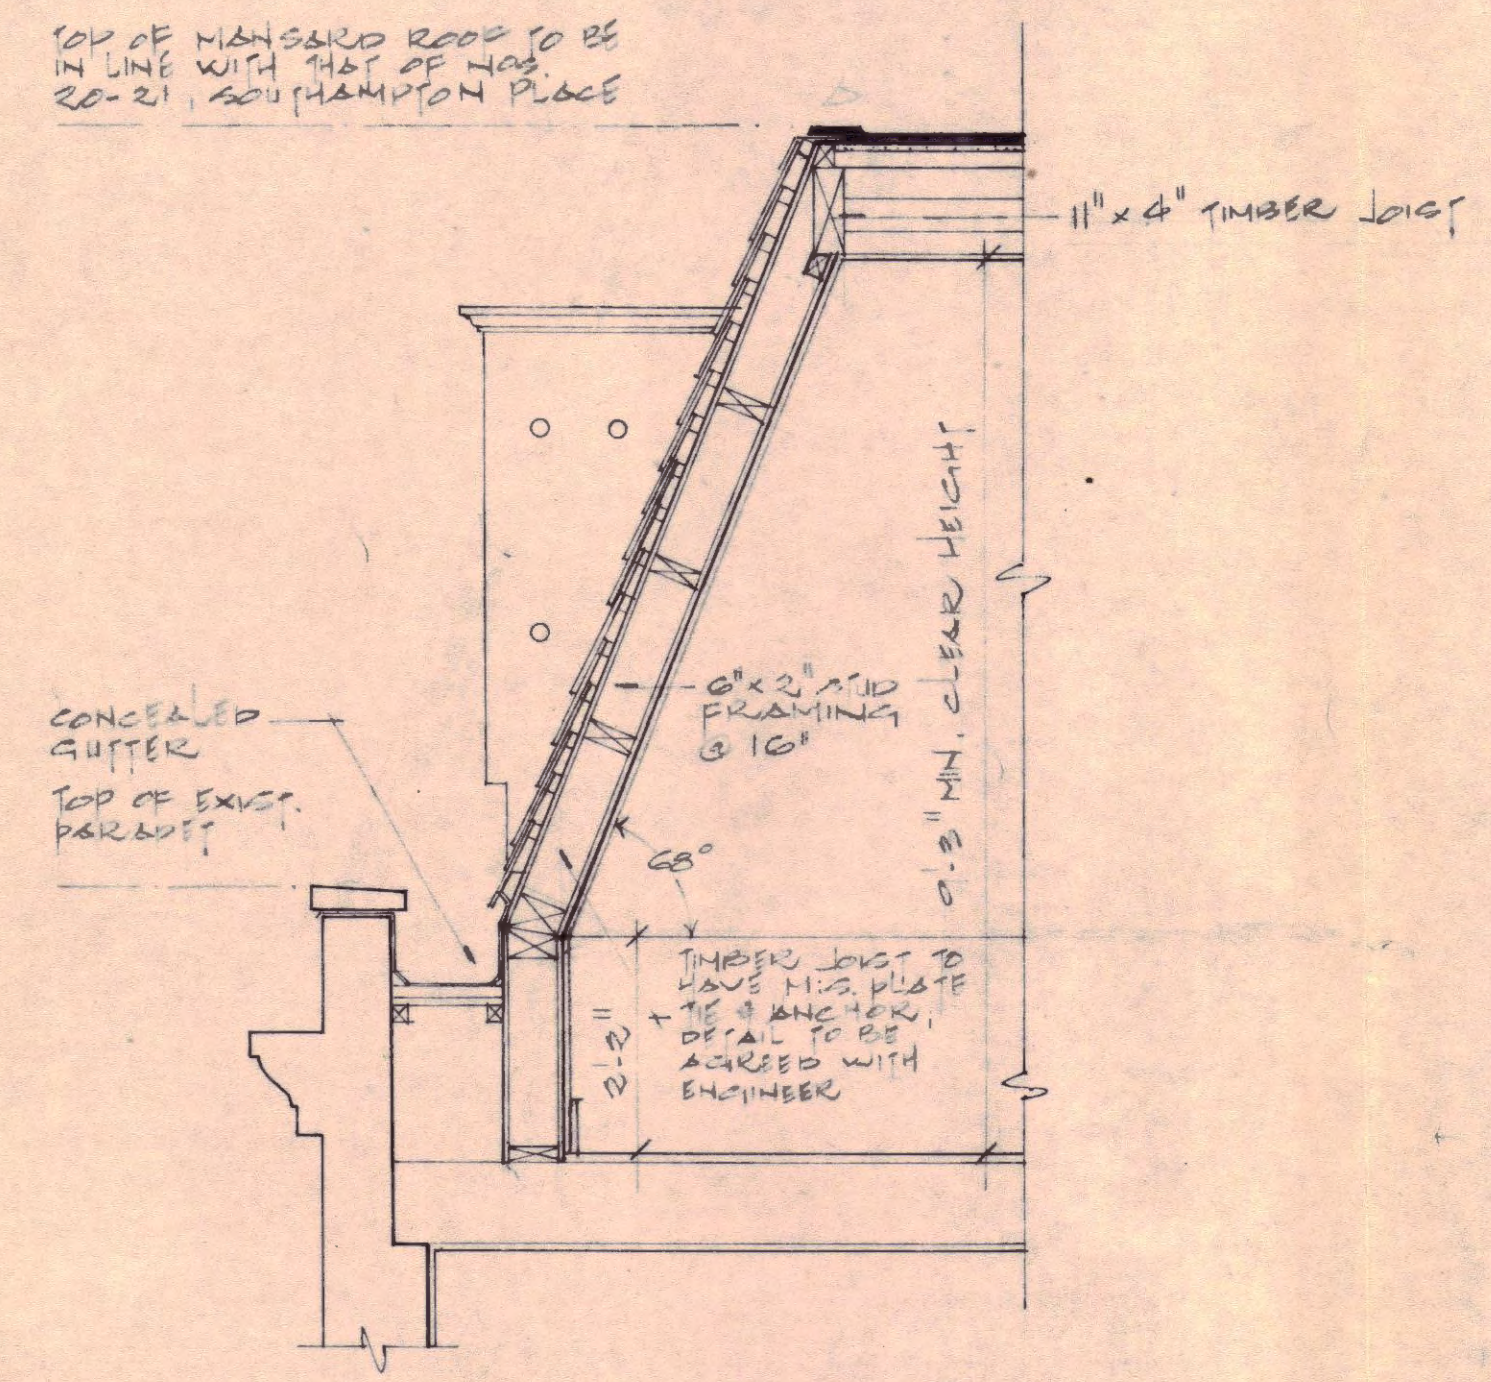


SECTION D-D

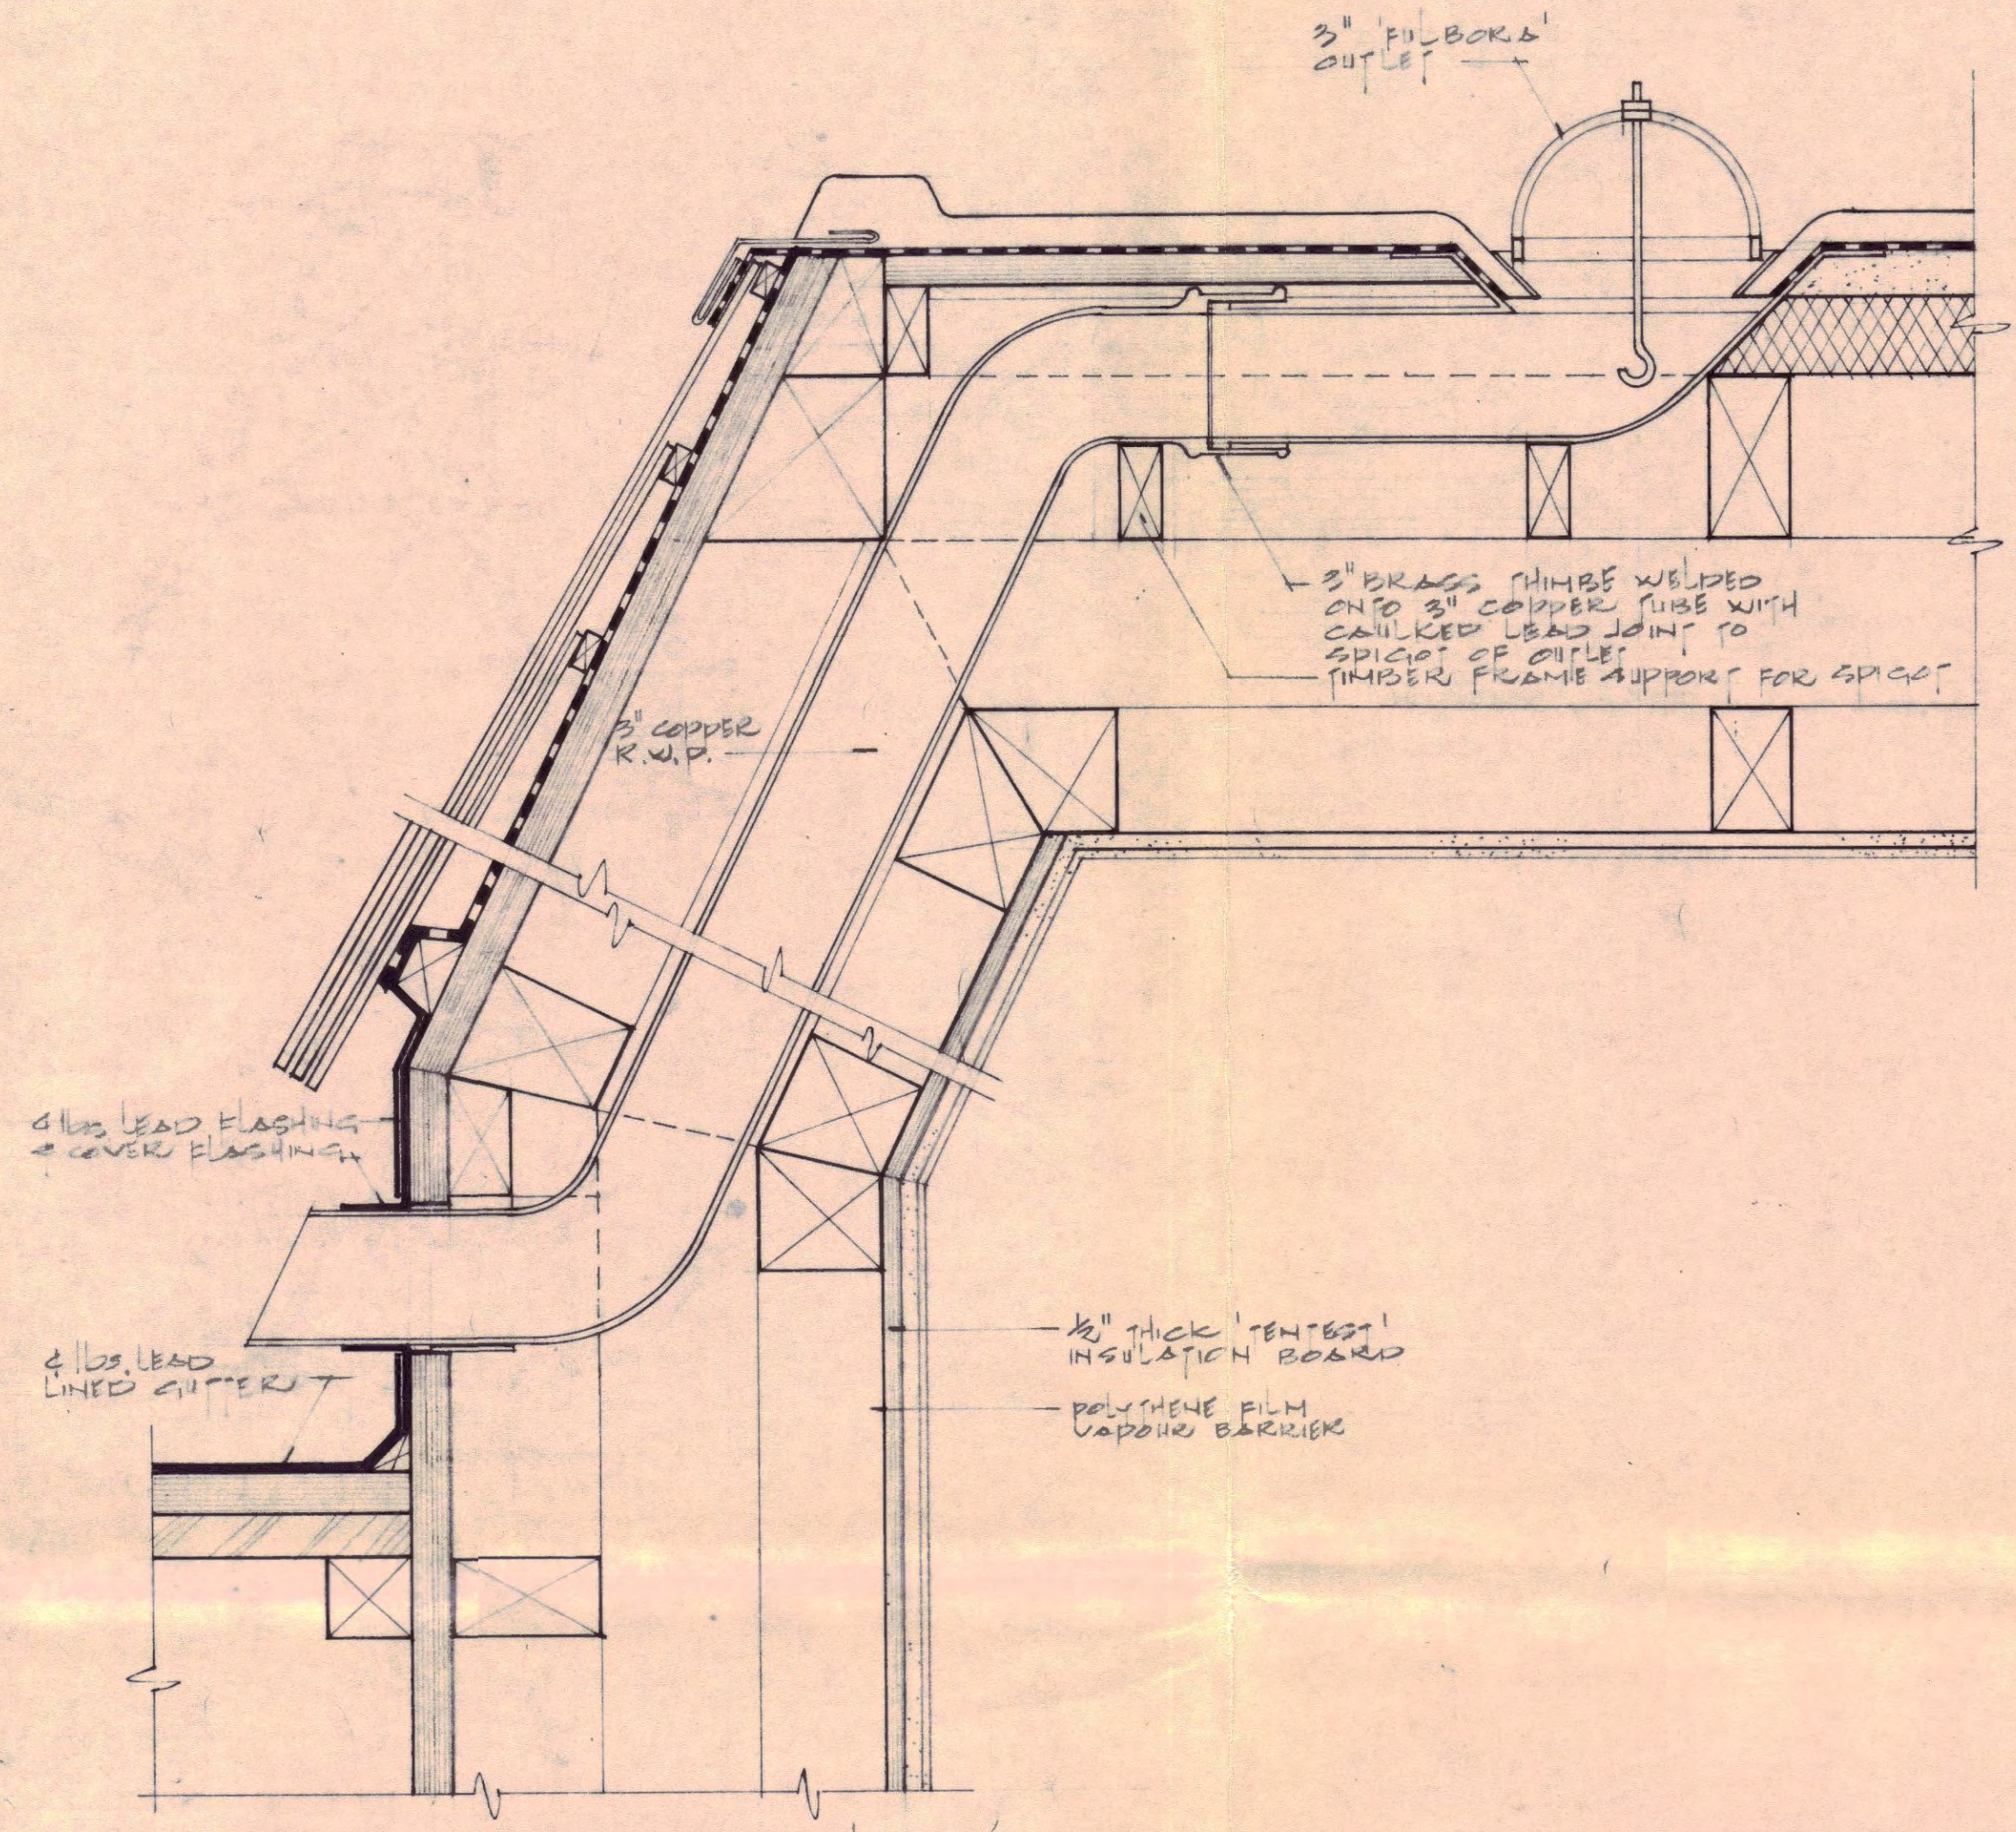

TYPICAL RAINWATER OUTLET  
SCALE: 3" = 1'-0"

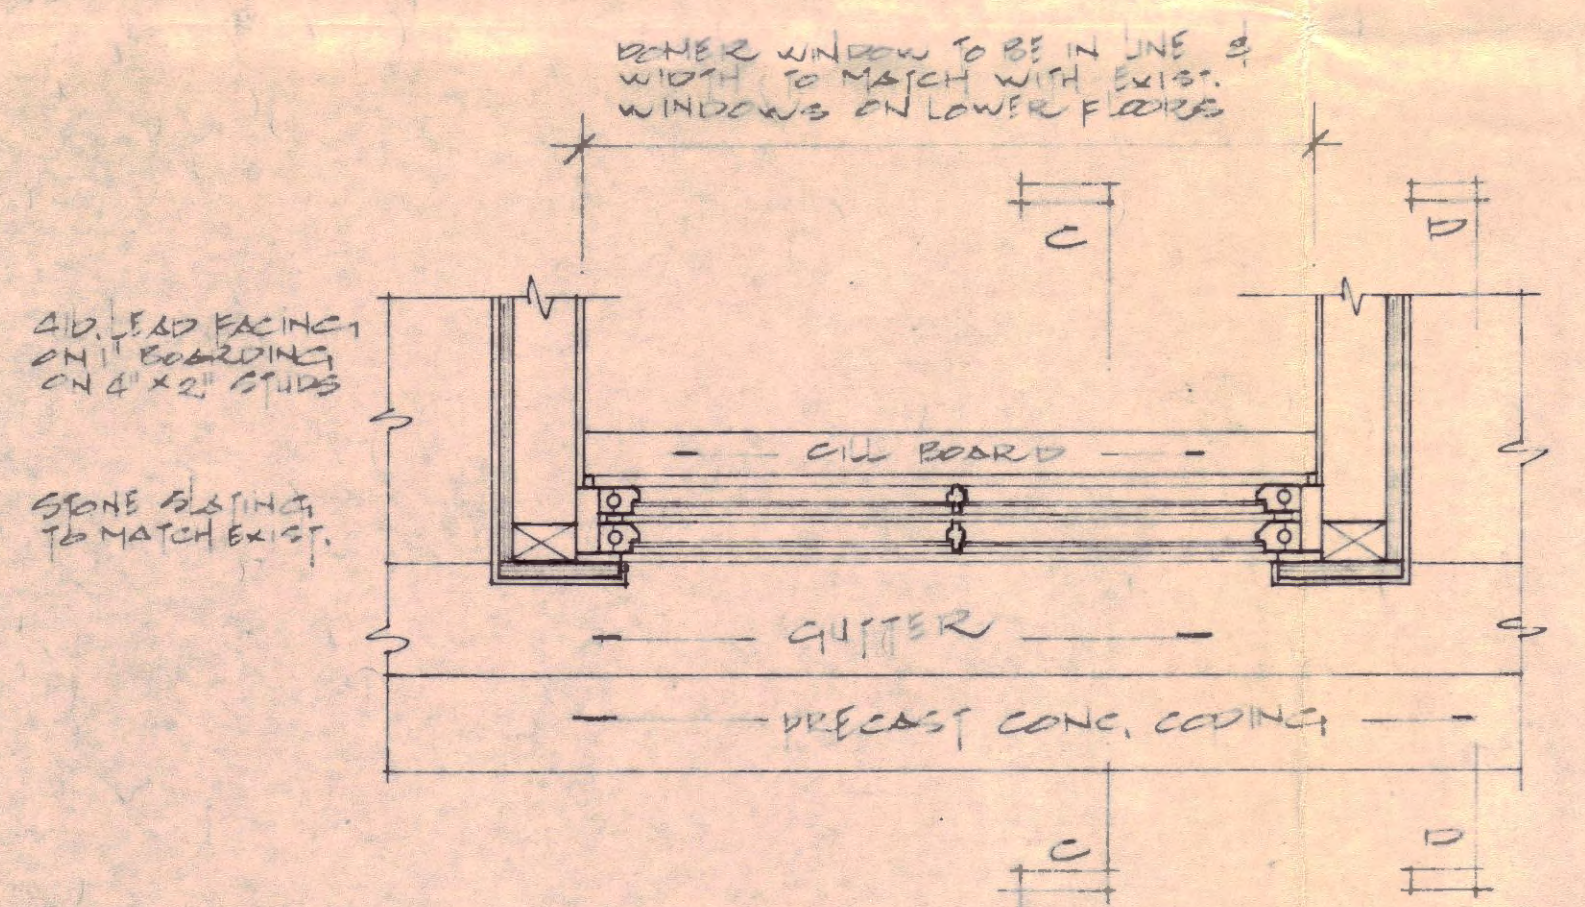

PLAN, DORMER WINDOW AT BLOOMSBURY SQUARE  
SCALE: 1" = 1'-0"  
FOR DETAILS, & TOP REFER TO DRAWG. NO. 4064, 23

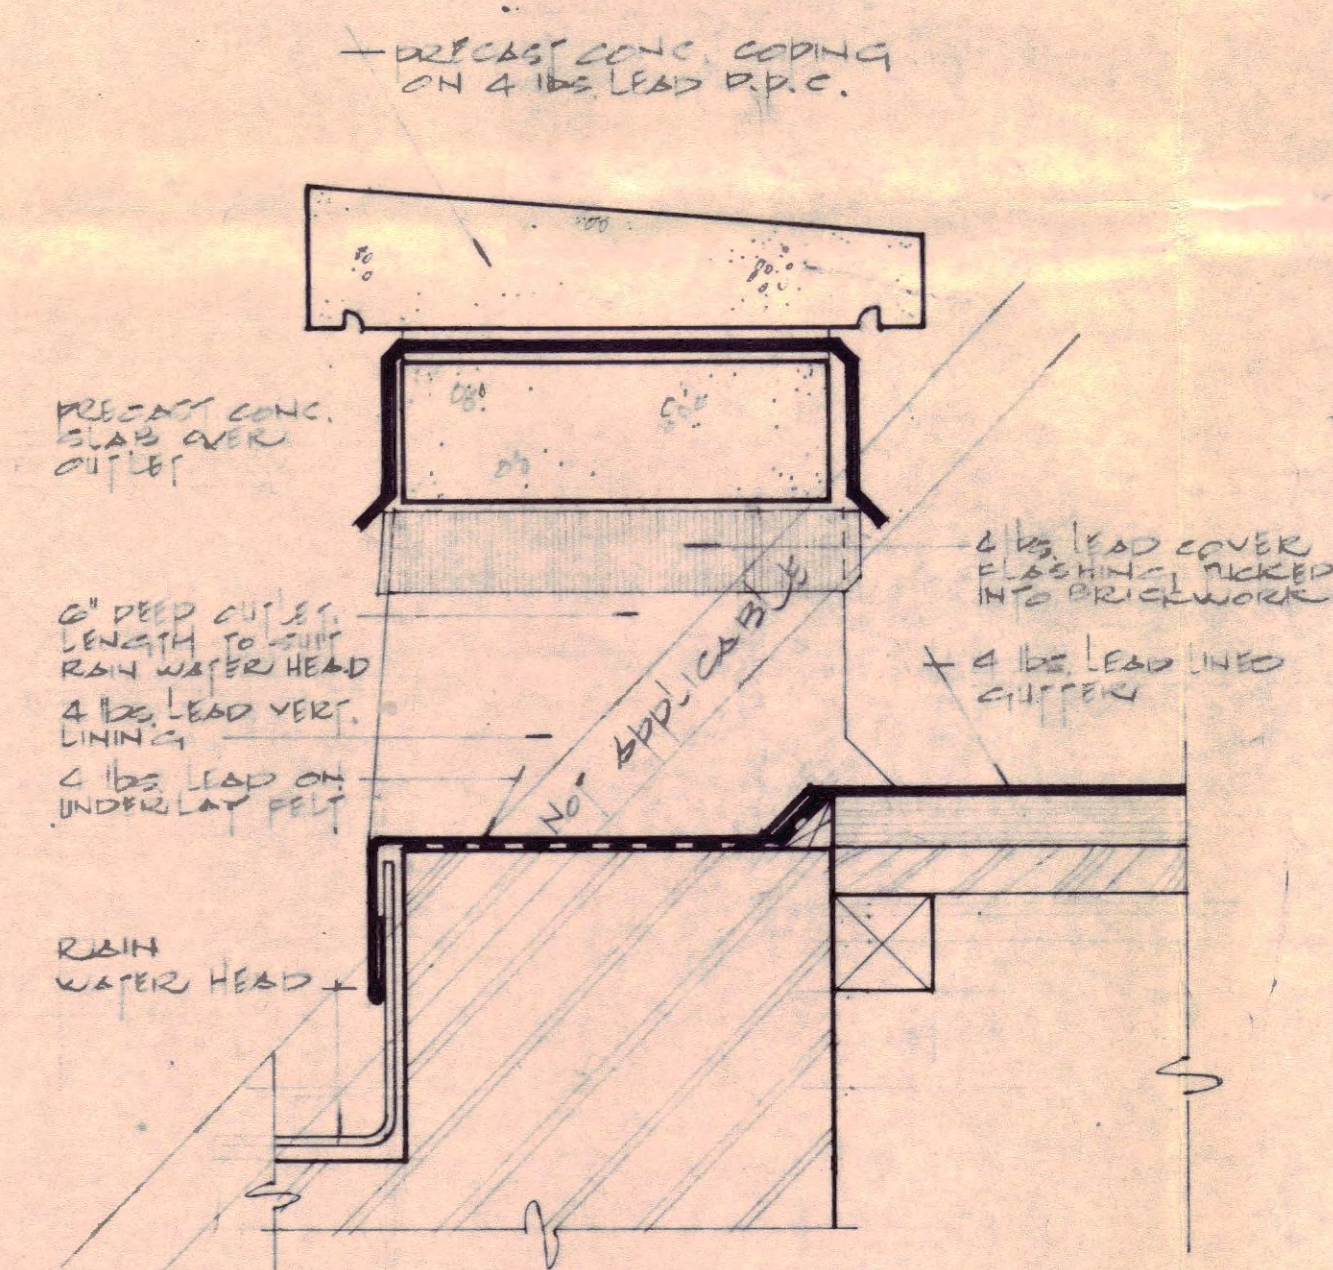

OUTLET THROUGH PARAPET WALL TO R.W. HEAD  
SCALE: 3" = 1'-0"

CTP/N14/23/E / 20972 / 115 1146

E	VAPOUR BARRIER ADDED	16-12-74	K.C.F.
D	INSULATION BOARD ADDED	25-11-74	K.C.F.
C	R.W. PIPE OUTLET INDICATED.	7-10-74	R.F.
B	DETAIL APPLIES TO NO.46 BLOOMSBURY SQUARE ONLY	30-10-74	R.H.
A	RAINWATER OUTLET DETAILS ADDED	23-12-74	R.F.
contract title		drawing title	scale
46, BLOOMSBURY SQUARE		DETAIL OF DORMER WINDOW	AS SHOWN
		date	
		drawn	K.C.F.
T P Bennett & Son Chartered Architects 246 High Holborn WC1V 7DU Telephone 01 405 9277		contract drawing number	revision
		4064 26	E