




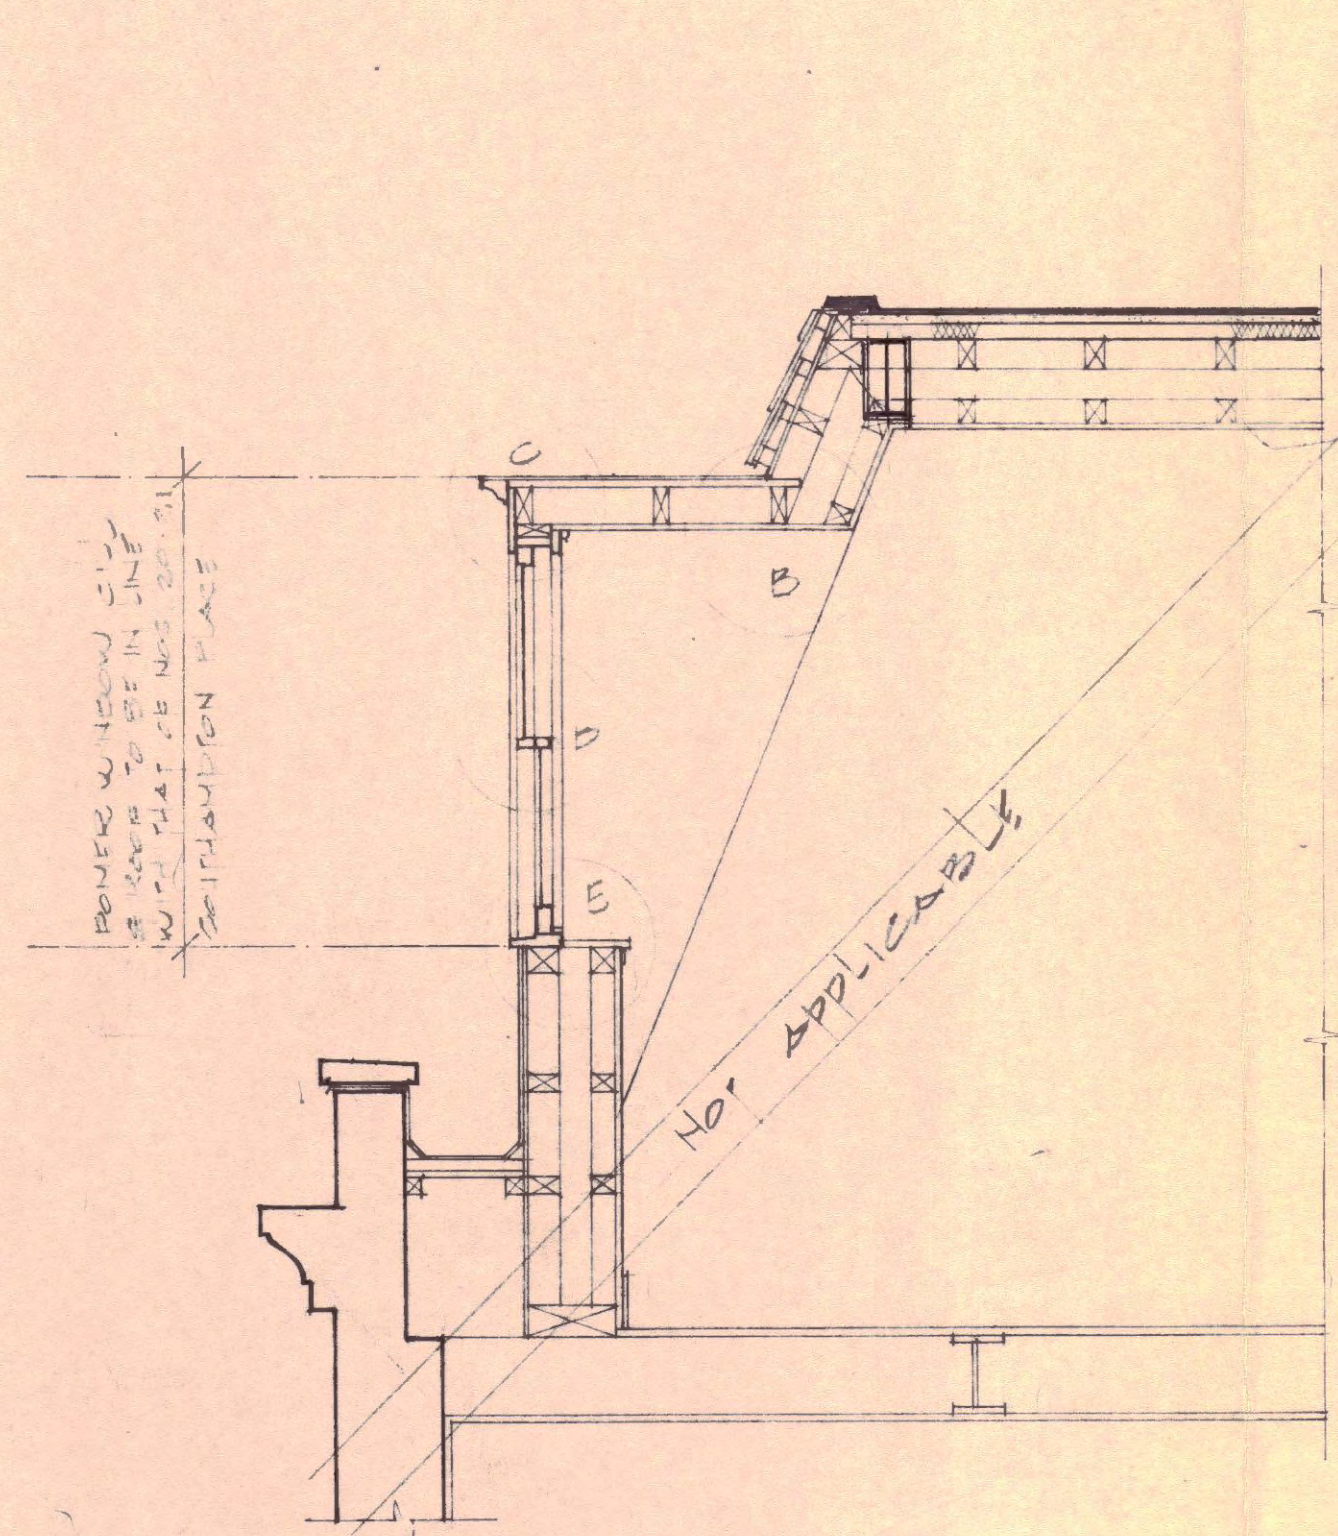


SECTION A-A

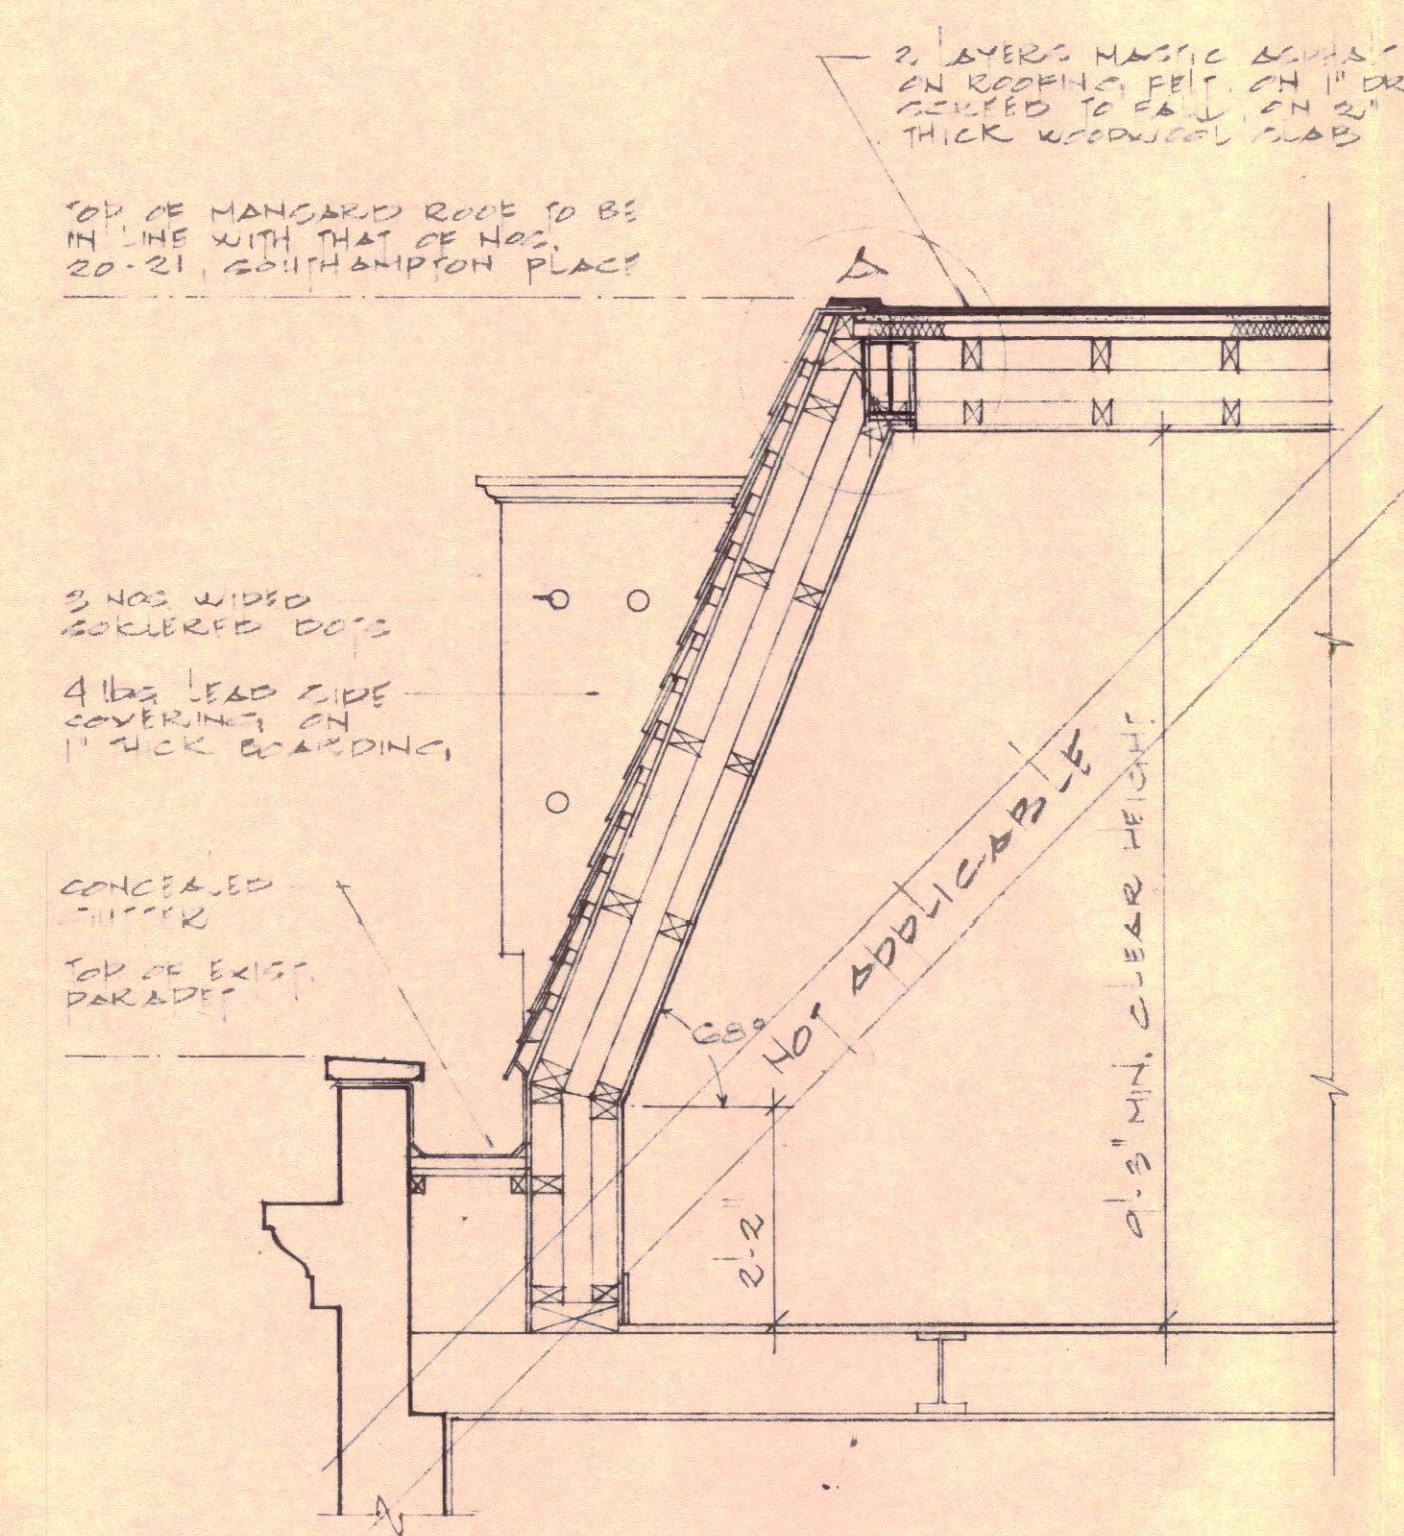


SECTION B-B

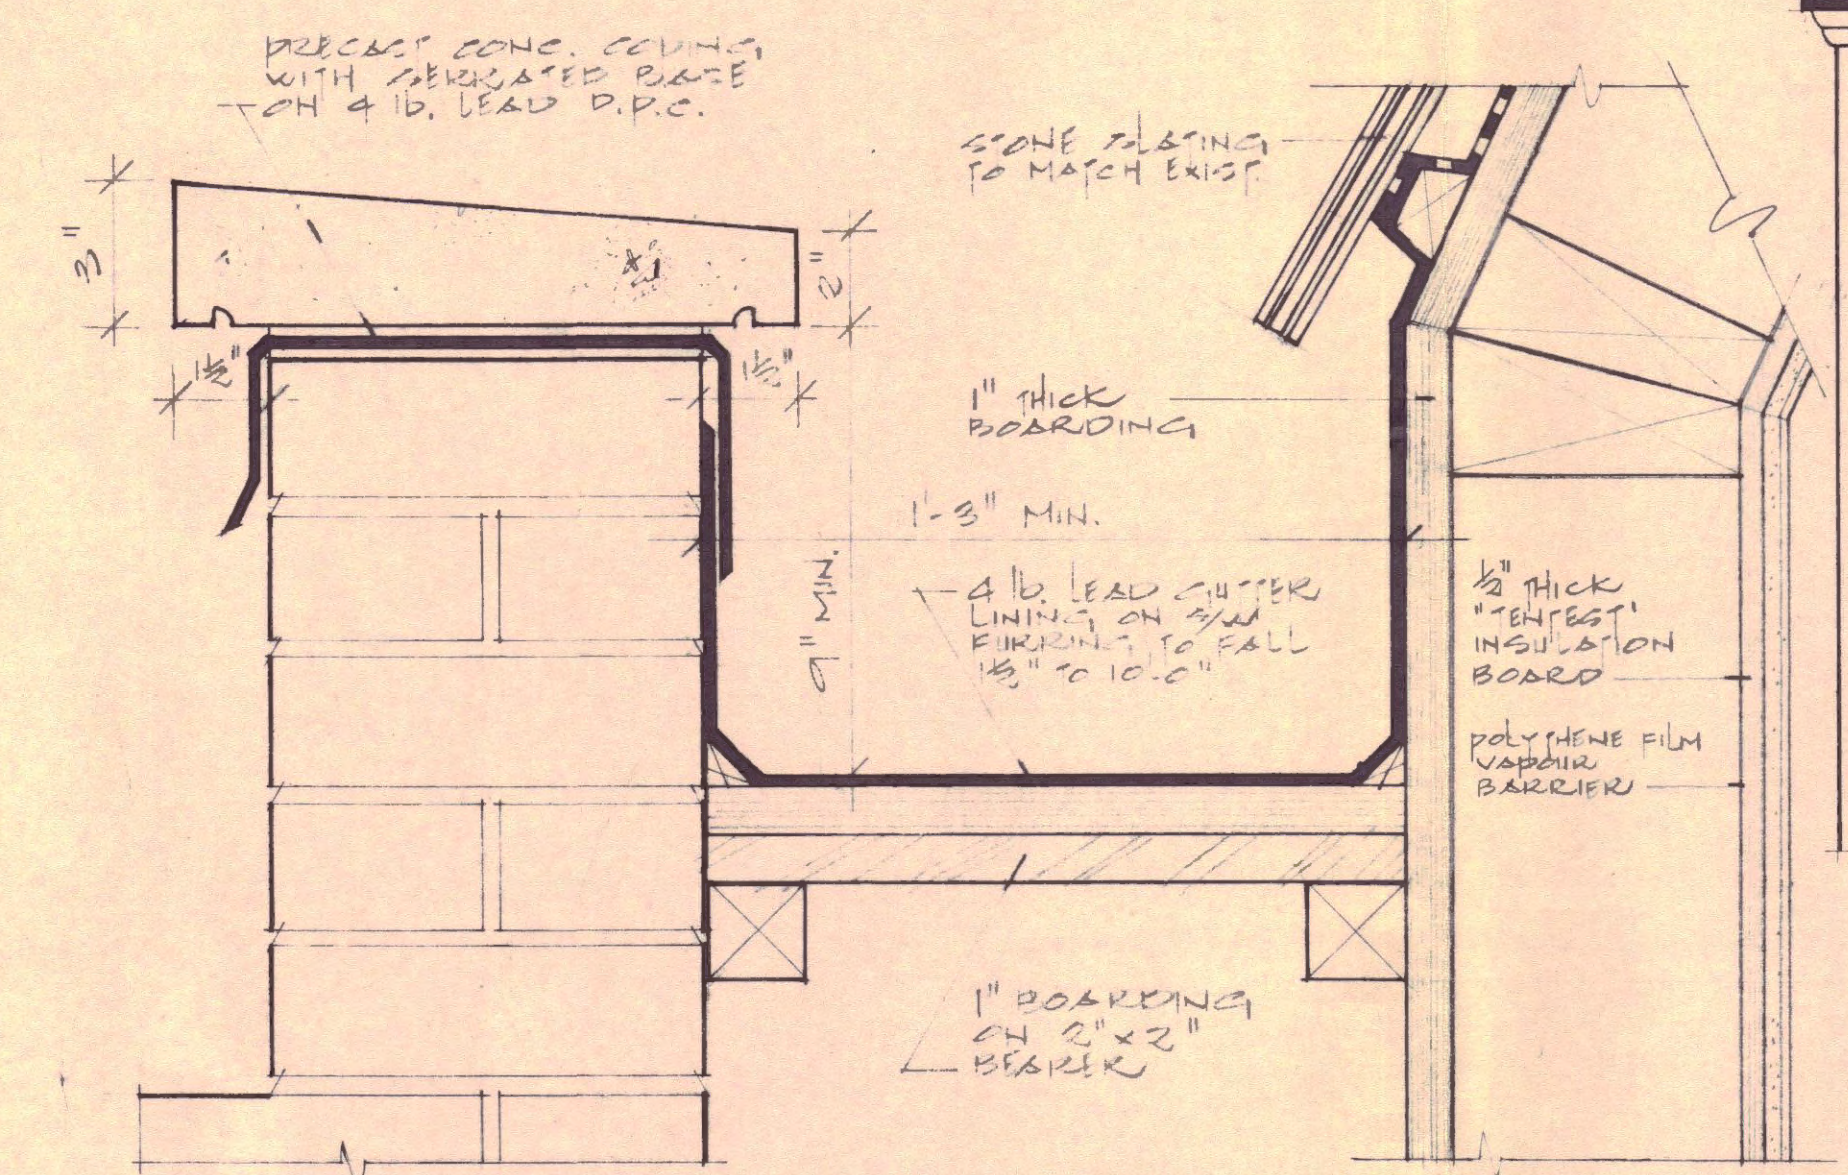


GUTTER DETAIL

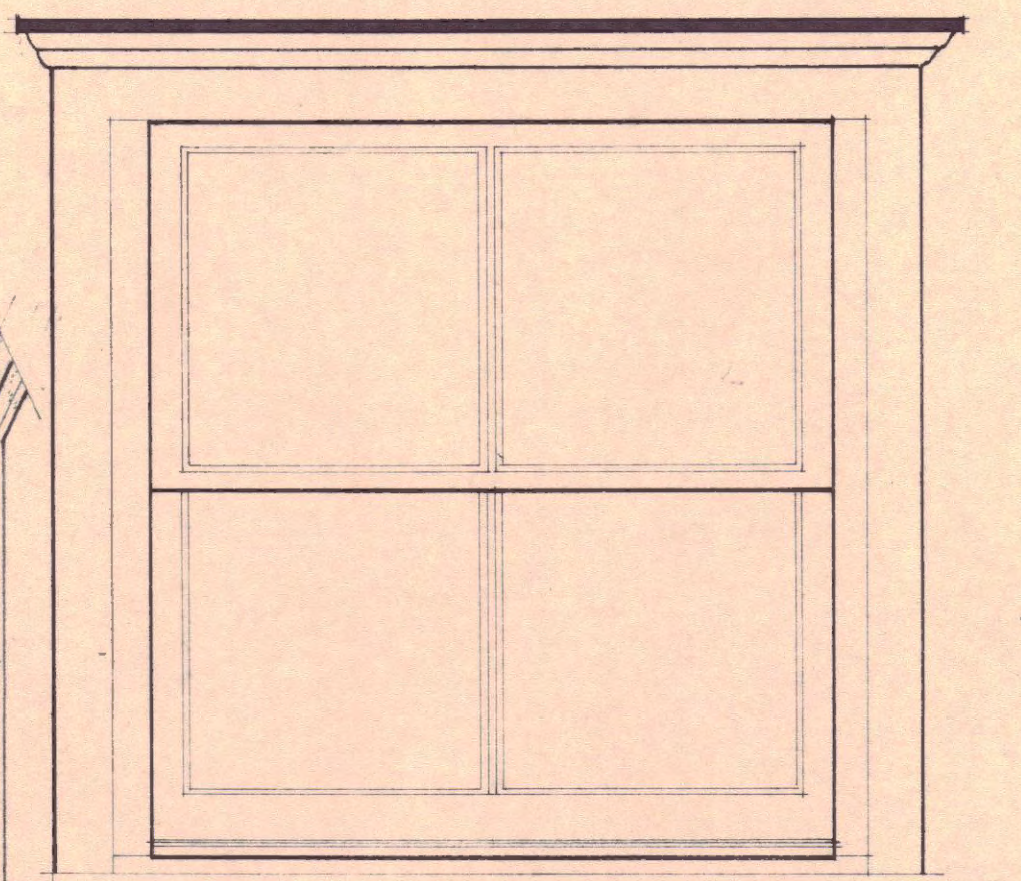


ELEVATION

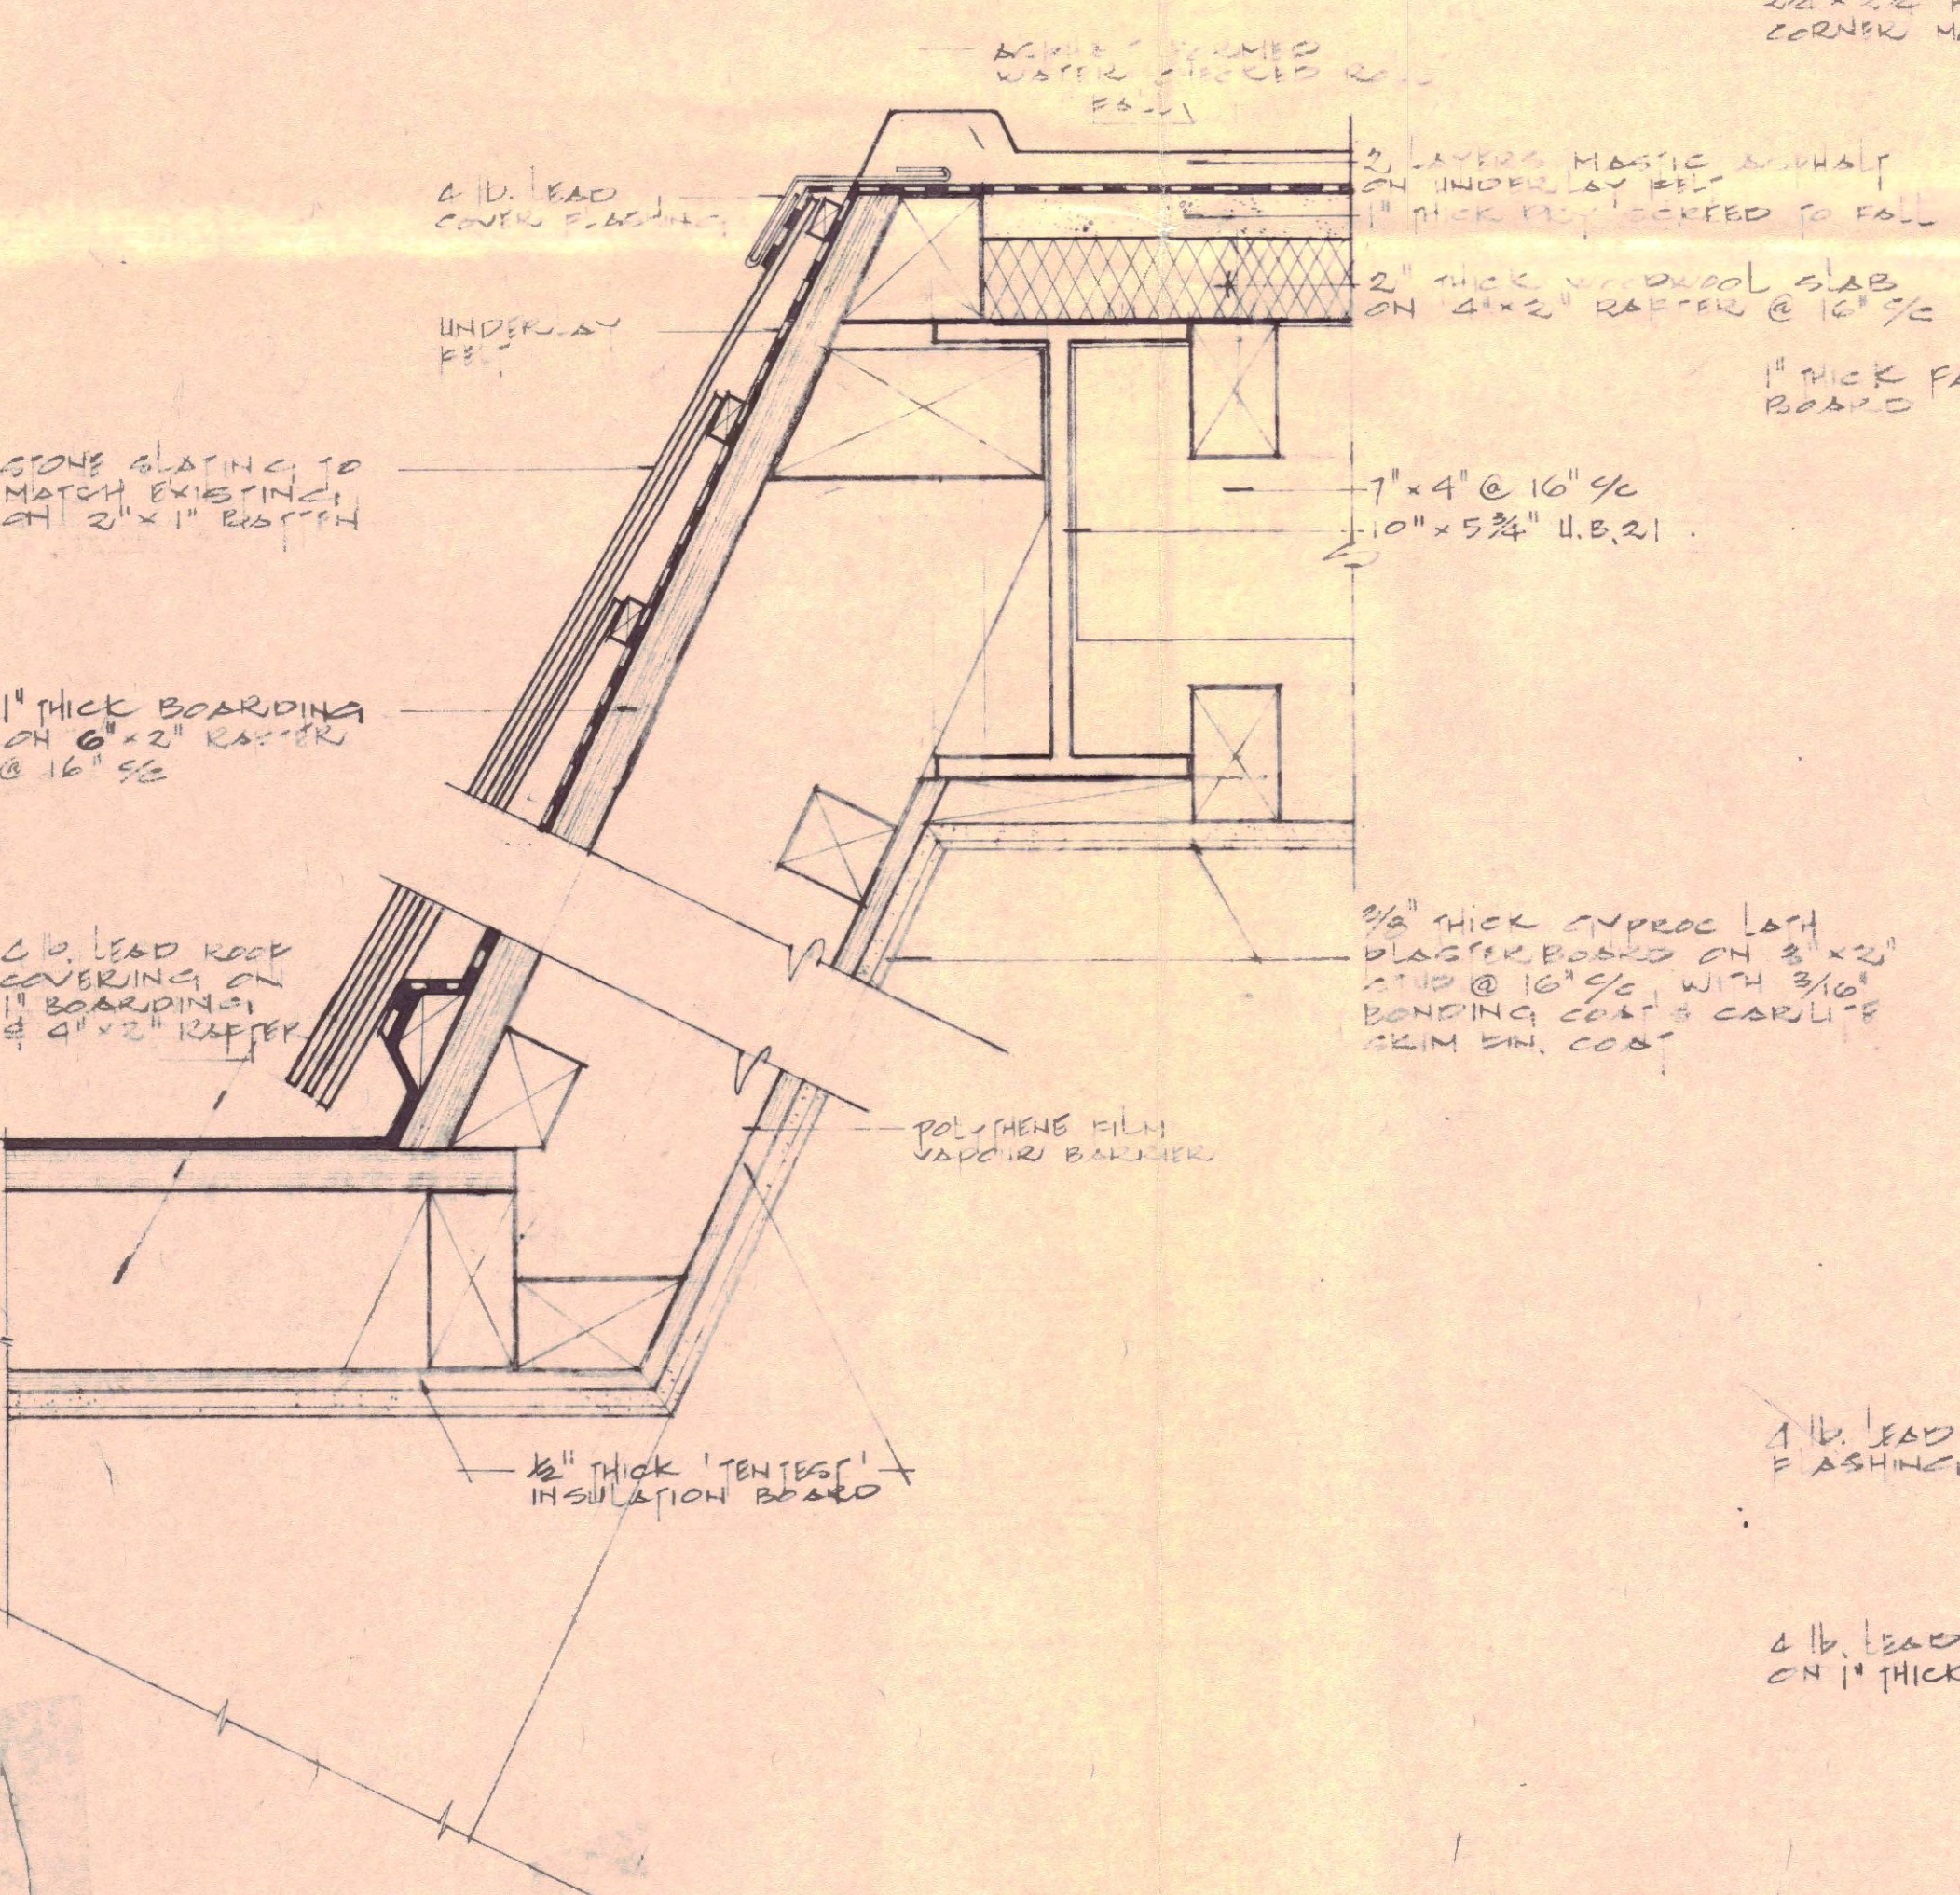


DETAILS A & B

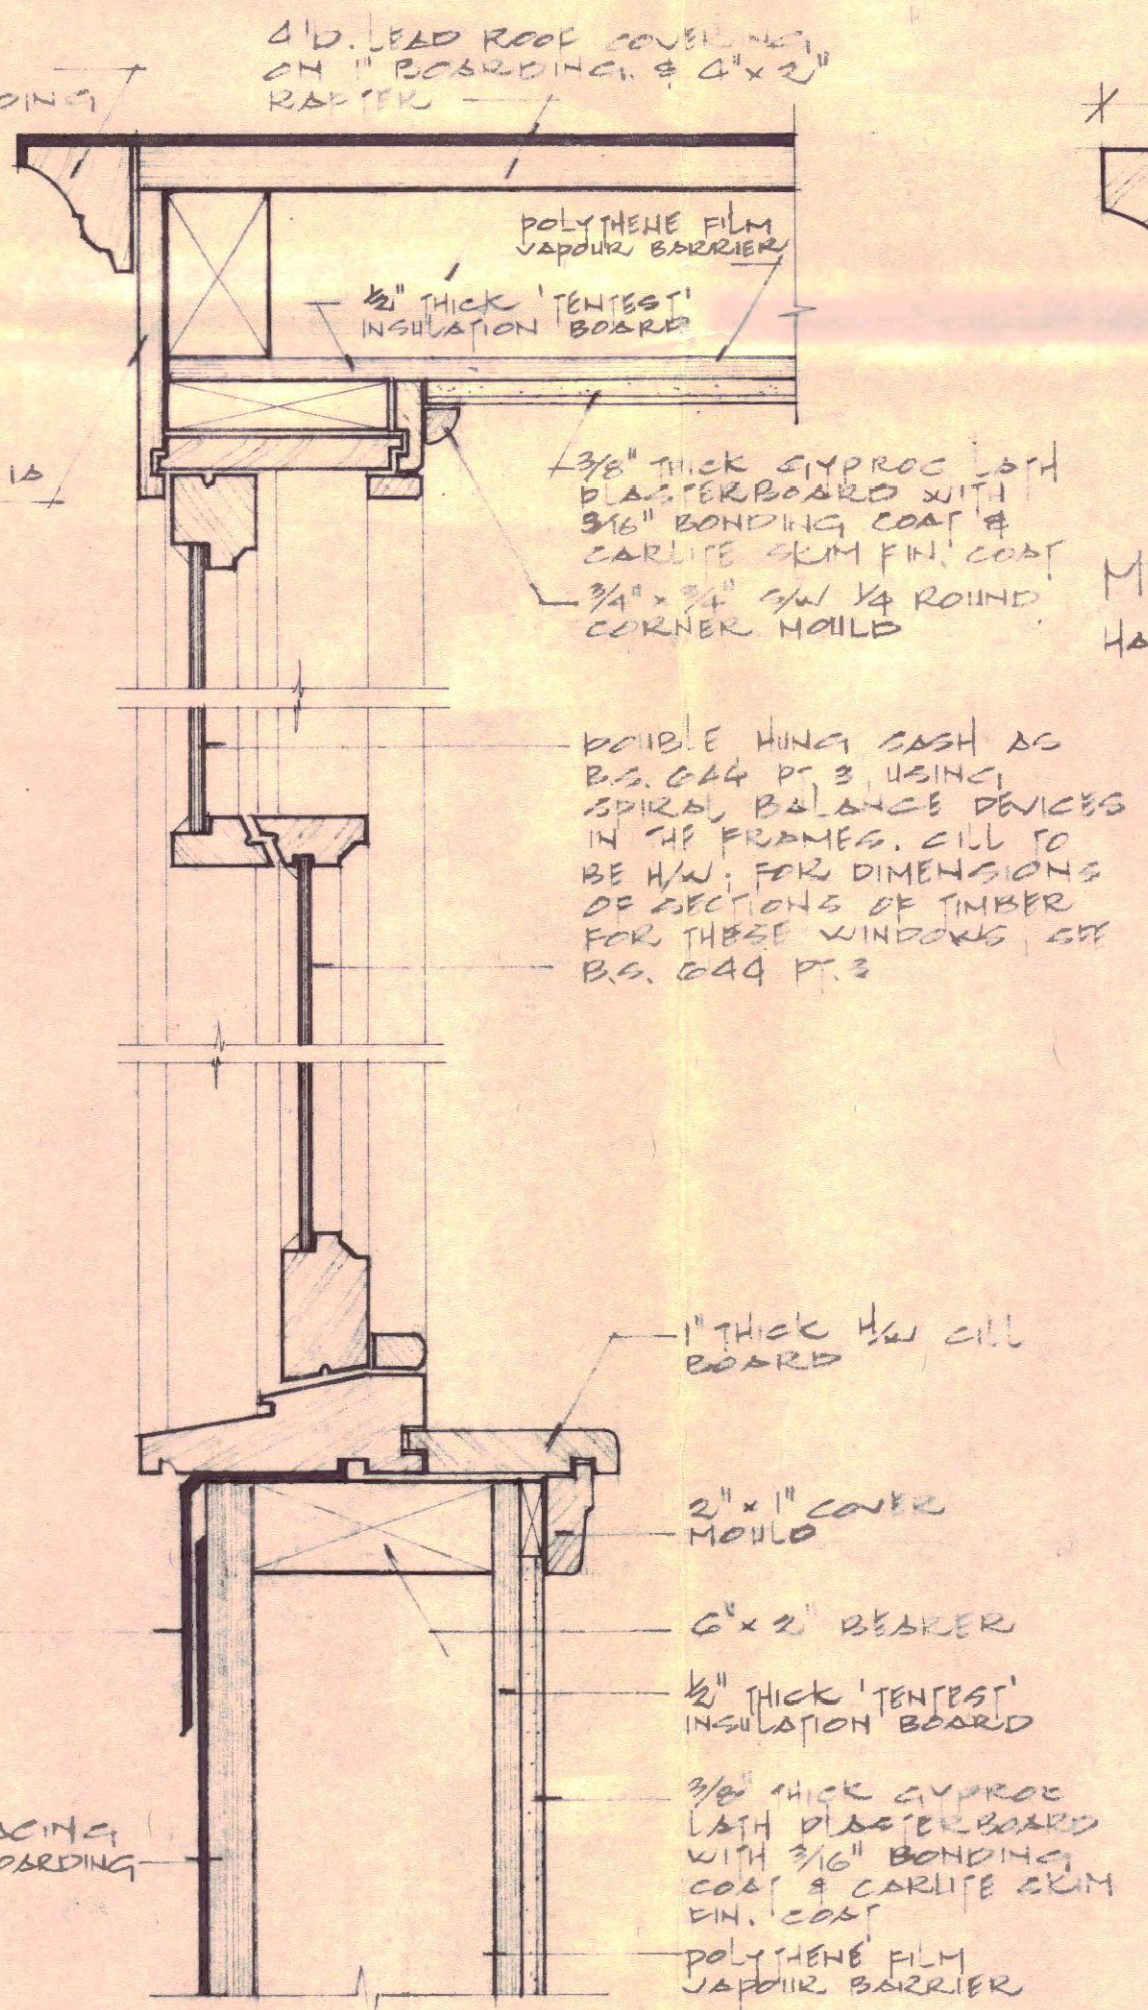

DETAILS C, D & E

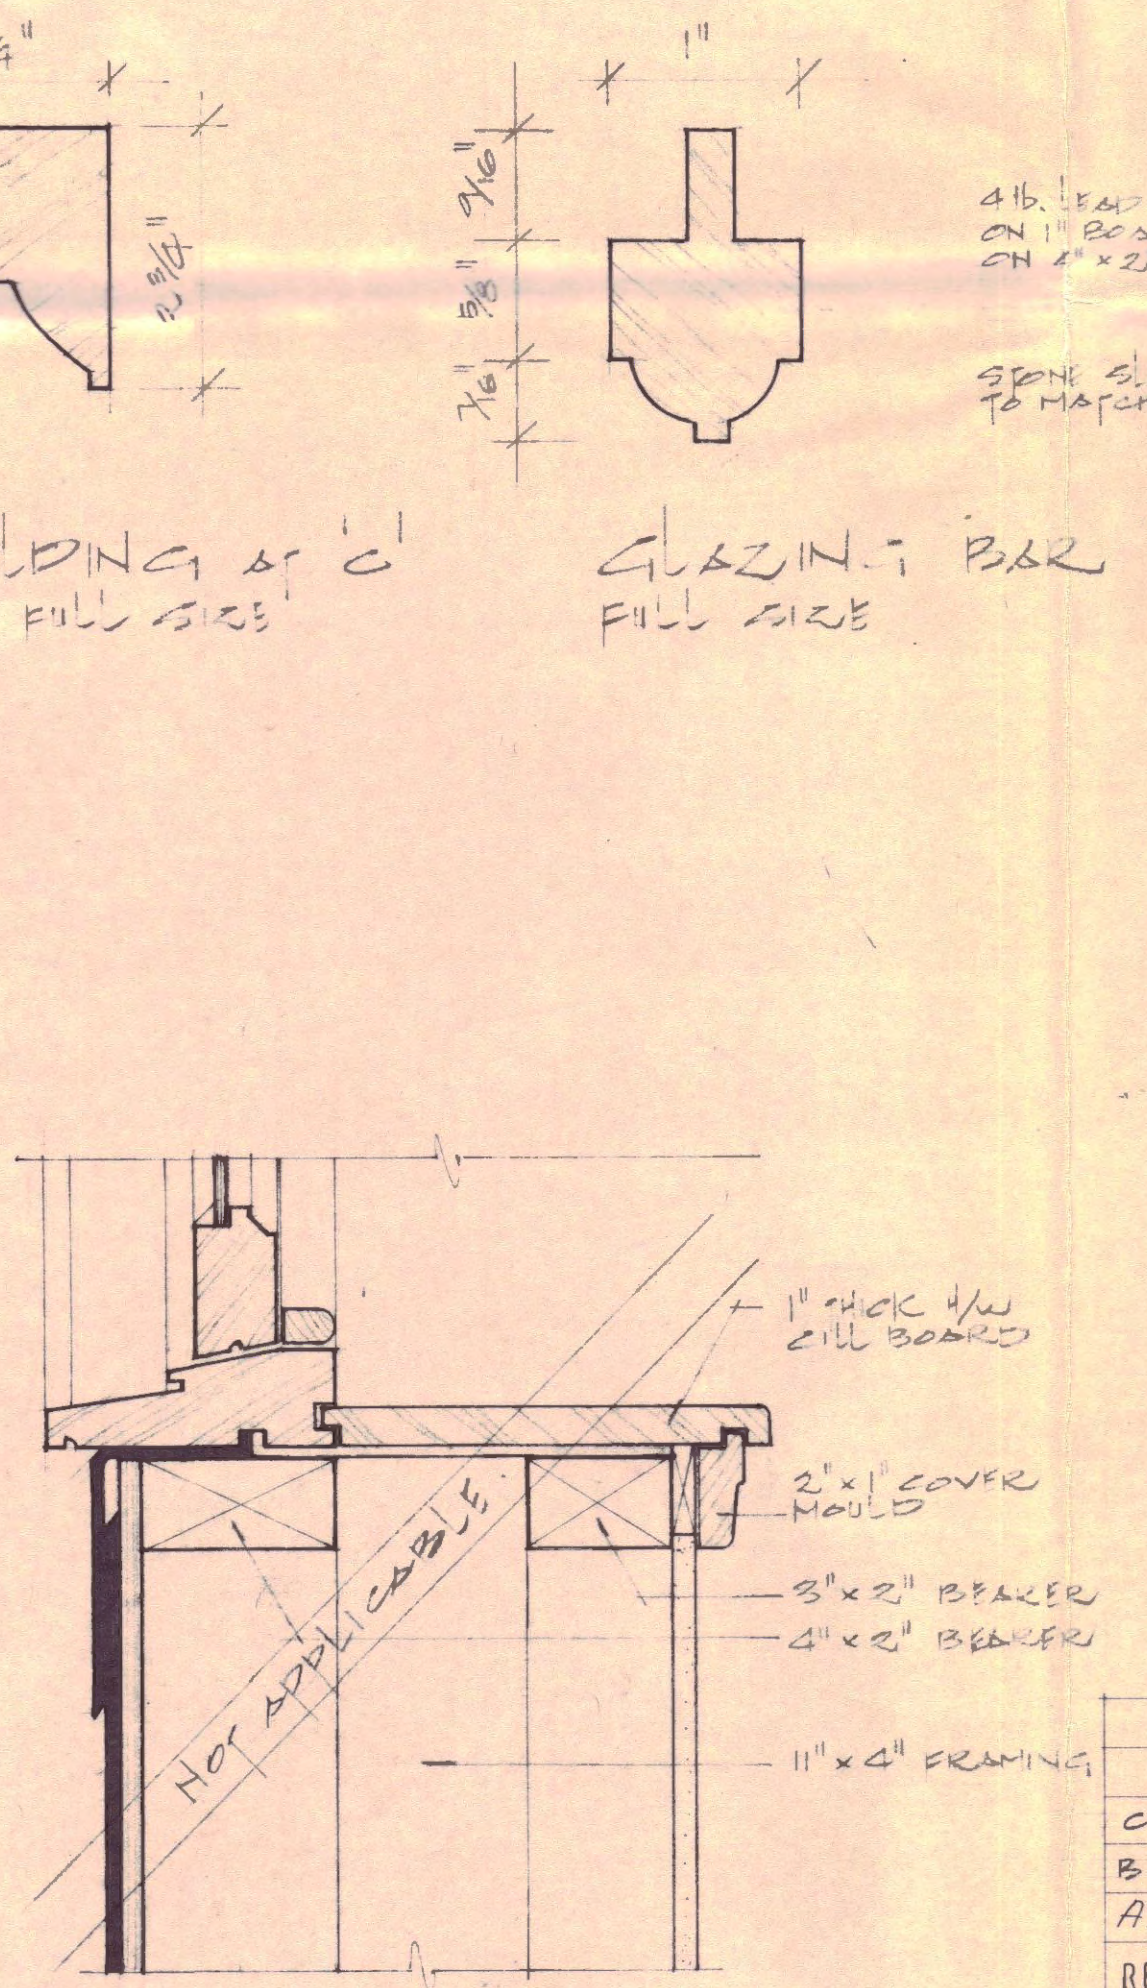

DETAIL F

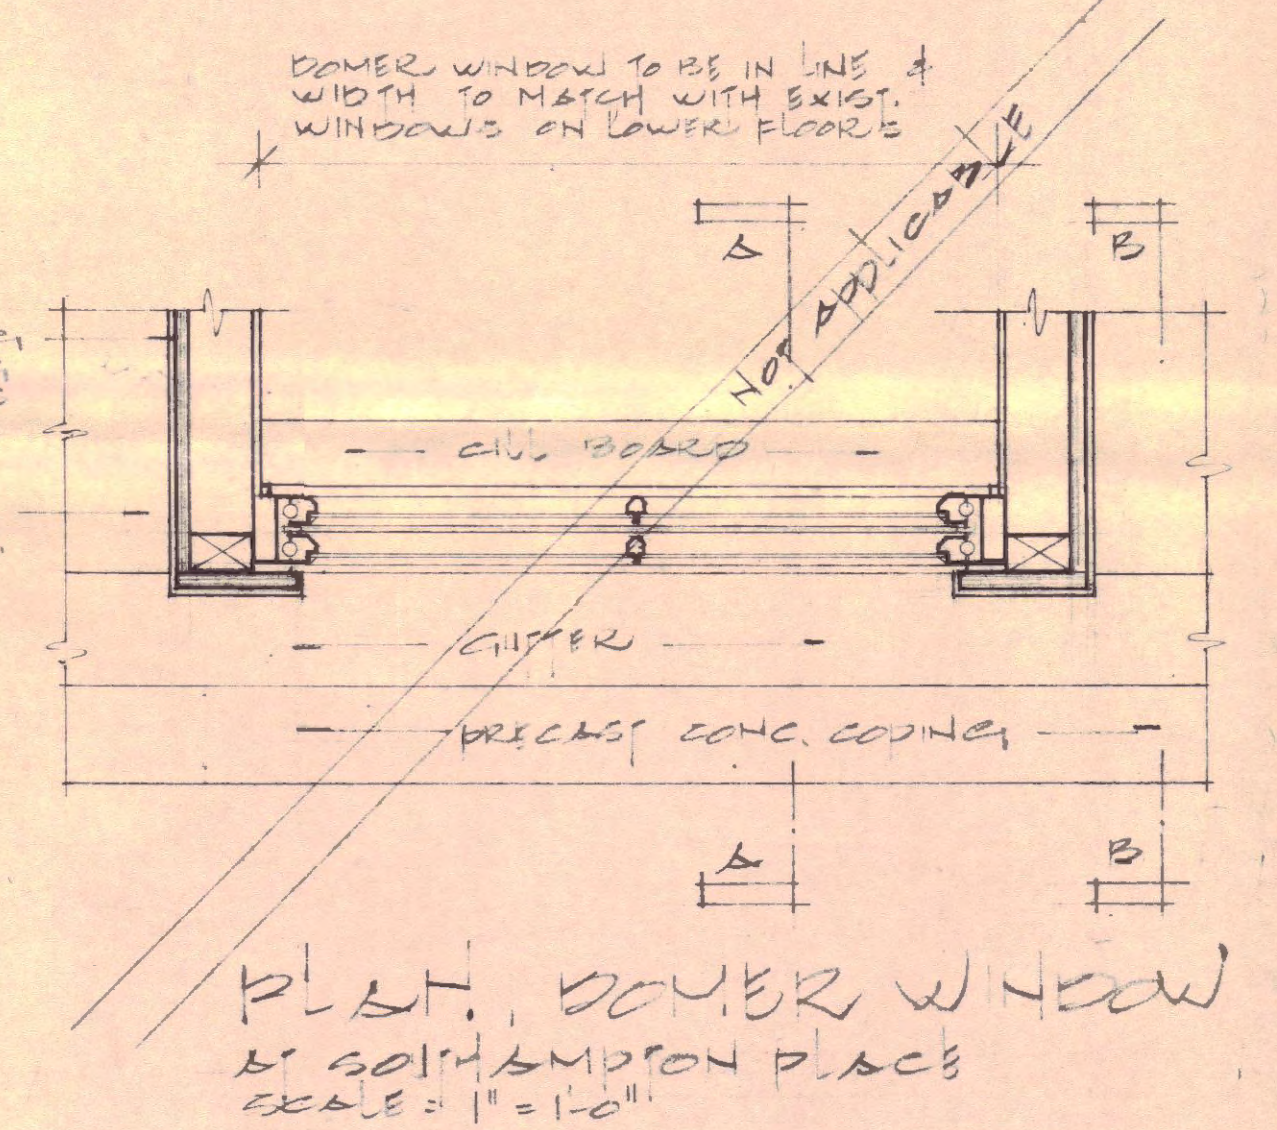

PLAN, DORMER WINDOW

CTP/N14/L3/E/28972/H61146

C VAPOUR BARRIER ADDED B INSULATION BOARD ADDED, SECT. A, B, PLAN, & DETAILS E CANCELLED A. STRUCTURAL STEELWORK INDICATED		16-12-74 K.C. 22-11-74 K.C. 27-04-75 P.H.
REVISIONS		DATE DRAWN
contract title 1 & 47 BLOOMSBURY SQUARE	drawing title DORMER WINDOW AND GUTTER DETAILS	scale AS SHOWN date 11-10-1974 drawn K.C.F.
T.P. Bennett & Son Chartered Architects 246 High Holborn WC1V 7DU Telephone 01 405 9277	contract 4064	drawing number 29