




RF COMPLIANCE PROPOSED PLAN

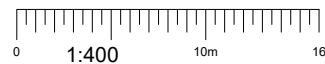

NOTES:

1. ALL DIMENSIONS IN MM UNLESS OTHERWISE NOTED.
2. REFER TO TD54000 FOR MBNL RF COMPLIANCE GUIDANCE.

A	Issued for Planning	TCL	MT	09.07.20
---	---------------------	-----	----	----------

REV	MODIFICATION	BY	CH	DATE
-----	--------------	----	----	------



Hutchison 3G UK Limited
 Star House, 20 Grenfell Road
 Maidenhead, SL6 1EH
 Tel: 01628 765 000
 Fax: 01628 765 001

H3G Base Station Information line:
 0845 6043000
 Available 8am-8pm Monday to Friday

Design Consultant & Principal Contractor:



Great British Communications
 Lapwing House, Block 3 Forward Point,
 Ton House Lane, Widnes, Cheshire, WAB 0SL
 t. 44 (0)151 420 4128
 www.gbcservices.co.uk

Site Name:
JUNCTION OF CAMDEN HIGH STREET

3UK Cell ID:
CMN13533

Address:
 FOOTPATH OUTSIDE CAMDEN TOWN TUBE
 STATION
 No.176 CAMDEN HIGH STREET
 OPPOSITE No.201 CAMDEN HIGH STREET
 LONDON
 NW1 8QL

Title:
**411 RF COMPLIANCE
 PROPOSED PLAN**

Project:
H3G UNILATERAL SW

Purpose of Issue:
PLANNING


Site ID:
 -

Drawing No:
CMN13533_PLANNING_REV_A


Issue:
A

100mm
50mm
10mm

100mm
50mm
10mm

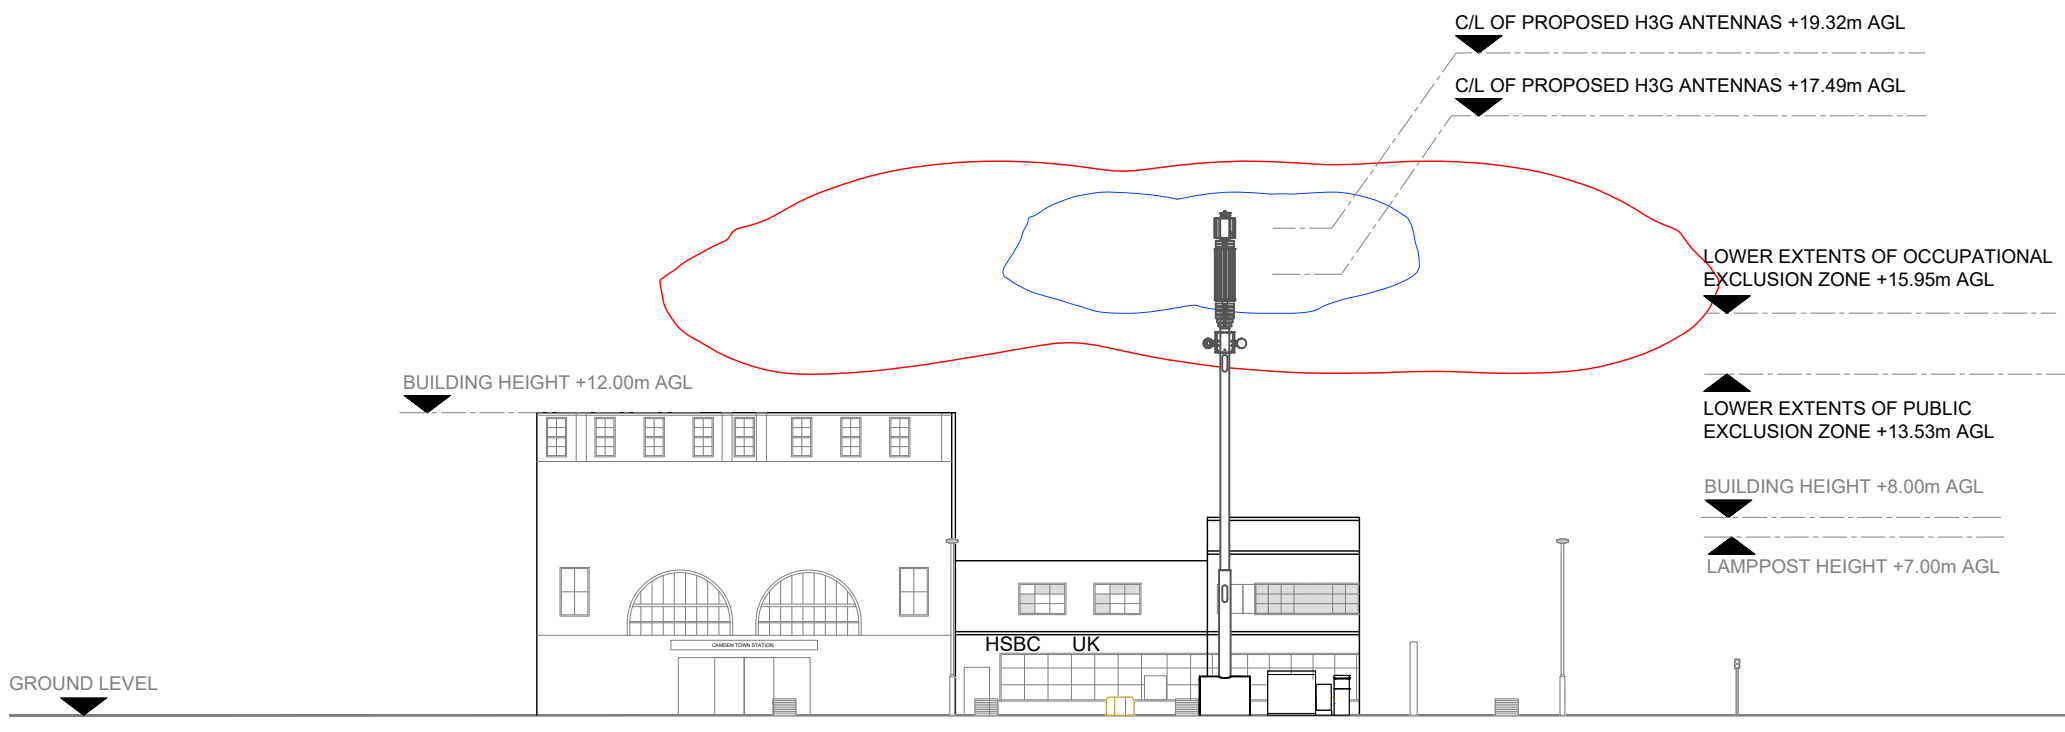

RF COMPLIANCE PROPOSED ELEVATION A

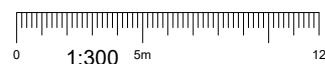

NOTES:

1. ALL DIMENSIONS IN MM UNLESS OTHERWISE NOTED.
2. REFER TO TD54000 FOR MBNL RF COMPLIANCE GUIDANCE.

REV	MODIFICATION	BY	CH	DATE
A	Issued for Planning	TCL	MT	09.07.20



Hutchison 3G UK Limited
 Star House, 20 Grenfell Road
 Maidenhead, SL6 1EH
 Tel: 01628 765 000
 Fax: 01628 765 001

H3G Base Station Information line:
 0845 6043000
 Available 8am-8pm Monday to Friday

Design Consultant & Principal Contractor:



Great British Communications
 Lapwing House, Block 3 Forward Point,
 Ton House Lane, Widnes, Cheshire, WAB 0SL
 t. 44 (0)151 420 4128
 www.gbcservices.co.uk

Site Name:
JUNCTION OF CAMDEN HIGH STREET

3UK Cell ID:
CMN13533

Address:
 FOOTPATH OUTSIDE CAMDEN TOWN TUBE
 STATION
 No.176 CAMDEN HIGH STREET
 OPPOSITE No.201 CAMDEN HIGH STREET
 LONDON
 NW1 8QL

Title:
**451 RF COMPLIANCE PROPOSED
 ELEVATION**

Project:
H3G UNILATERAL SW

Purpose of Issue:
PLANNING

Site ID:
 -

Drawing No:
CMN13533_PLANNING_REV_A

Issue:
A