

**Appendix 7.1**

**Daylight, Sunlight and Overshadowing Massing Drawings**



SOURCES OF INFORMATION

IR01 - 10766 - VERTEX  
10766\_Camden\_Lock\_MASTER.dwg  
RECEIVED 12.04.16

IR02 - 10766 - BARRATT  
Floor Plans.pdf  
RECEIVED 12.04.16

IR03 - 10766 - FINDMAPS  
MasterMap OS.dwg  
RECEIVED 12.04.16

ALL INFORMATION DISPLAYED IS SUBJECT TO A COMPLETE VERIFIABLE SITE SURVEY BEING UNDERTAKEN. GIA TAKES NO RESPONSIBILITY ON THE ACCURACY OR RELIABILITY OF THE DISPLAYED DATA SINCE A VERIFIED SITE SURVEY WAS NOT MADE AVAILABLE PRIOR TO THE GENERATION OF SUCH INFORMATION.

NOTES:  
PROPOSED SCHEME SHOWN IN TEAL


N.B. DO NOT SCALE OFF THIS DRAWING  
PROJECT:  
5 CHALK FARM ROAD

DRAWING NAME:  
PLAN VIEW PROPOSED  
PROPOSED SCHEME IR65 RECEIVED 15.06.20

DWN BY	SCALE	CHK BY	DATE	REV No.
CRC	Custom@A3		16.06.20	A
PROJ No.	REL No.	ADDR No.	IS No.	DWG No.
10766	33	-	02	01

**gia**  
LONDON • MANCHESTER

The Whitehouse  
Belvedere Road  
London SE1 8GA  
t 020 7202 1400  
f 020 7202 1401  
mail@gia.uk.com  
www.gia.uk.com

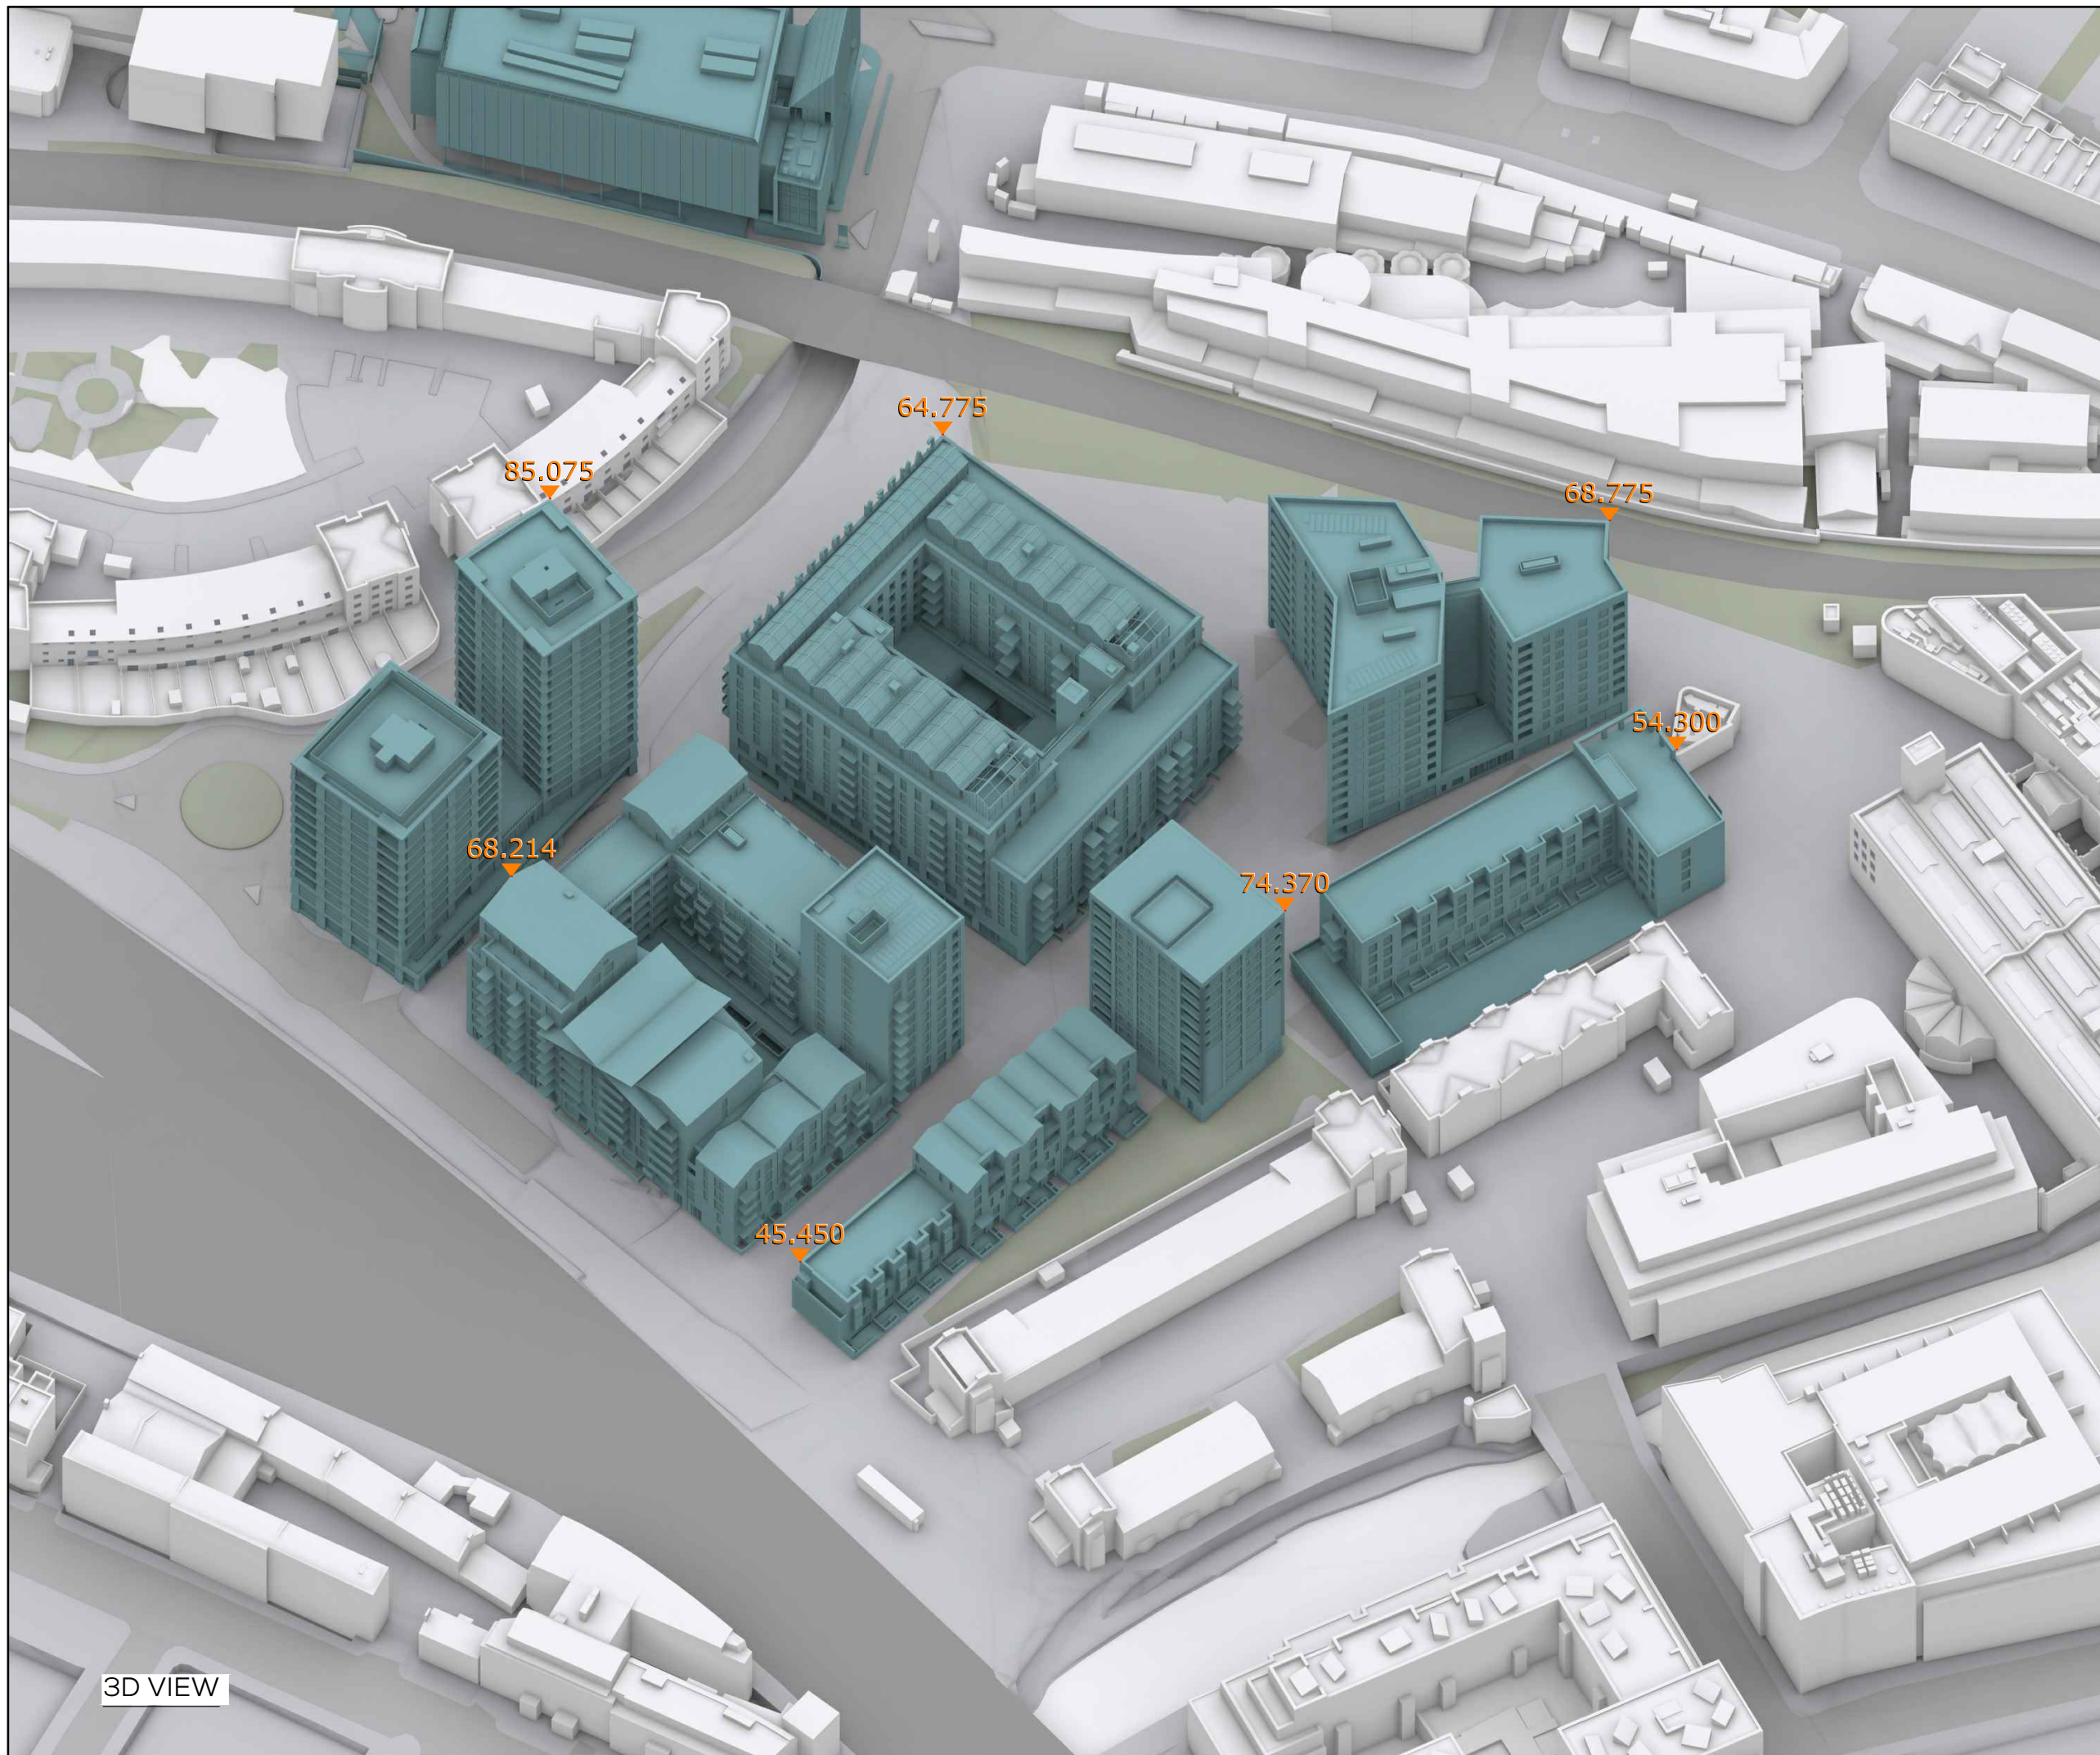

**SOURCES OF INFORMATION**

IR01 - 10766 - VERTEX  
10766\_Camden\_Lock\_MASTER.dwg  
RECEIVED 12.04.16

IR02 - 10766 - BARRATT  
Floor Plans.pdf  
RECEIVED 12.04.16

IR03 - 10766 - FINDMAPS  
MasterMap OS.dwg  
RECEIVED 12.04.16

ALL INFORMATION DISPLAYED IS SUBJECT TO A COMPLETE VERIFIABLE SITE SURVEY BEING UNDERTAKEN. GIA TAKES NO RESPONSIBILITY ON THE ACCURACY OR RELIABILITY OF THE DISPLAYED DATA SINCE A VERIFIED SITE SURVEY WAS NOT MADE AVAILABLE PRIOR TO THE GENERATION OF SUCH INFORMATION.

**NOTES:**  
PROPOSED SCHEME SHOWN IN TEAL  
ALL HEIGHTS AND DIMENSIONS GIVEN IN m AOD

N.B. DO NOT SCALE OFF THIS DRAWING  
PROJECT:  
**5 CHALK FARM ROAD**


DRAWING NAME:  
3D VIEW PROPOSED  
PROPOSED SCHEME IR65 RECEIVED 15.06.20

DWN BY	SCALE	CHK BY	DATE	REV No.
CRC	NTS@A3		16.06.20	A
PROJ No.	REL No.	ADDR No.	IS No.	DWG No.
10766	33	-	02	02

**gia**  
LONDON • MANCHESTER

The Whitehouse  
Belvedere Road  
London SE1 8GA  
t 020 7202 1400  
f 020 7202 1401  
mail@gia.uk.com  
www.gia.uk.com

3D VIEW

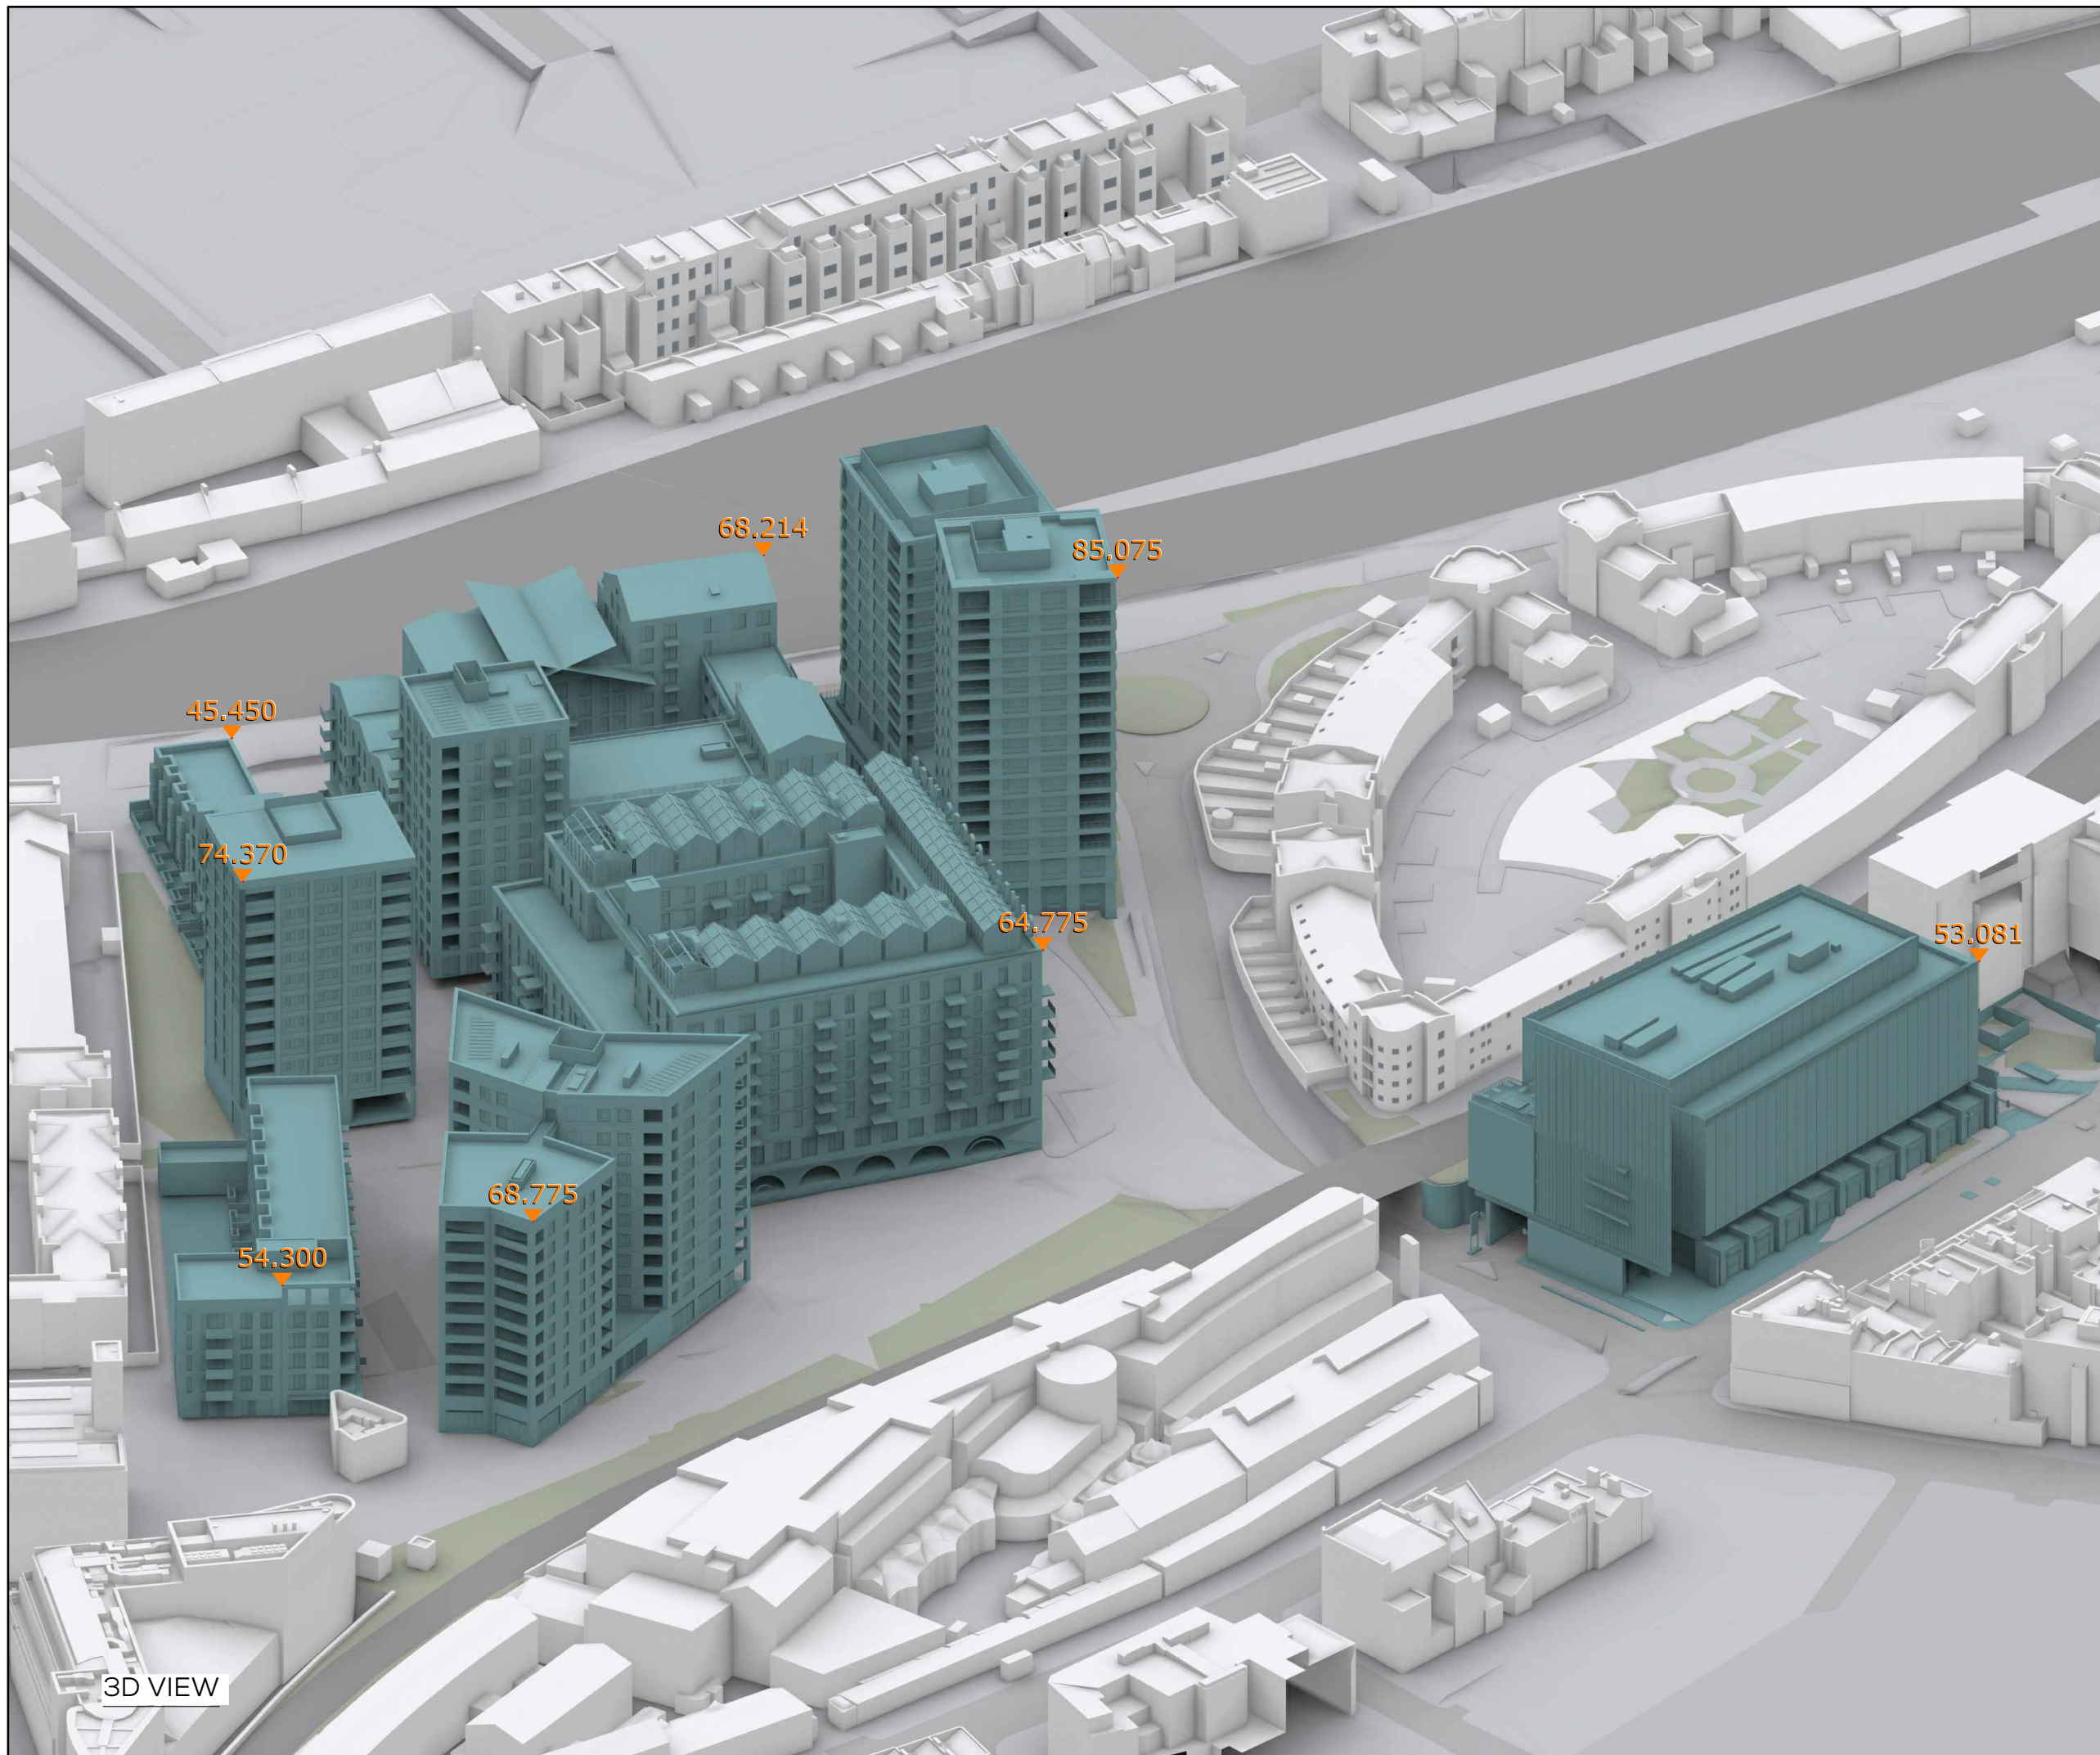

SOURCES OF INFORMATION

IR01 - 10766 - VERTEX  
10766\_Camden\_Lock\_MASTER.dwg  
RECEIVED 12.04.16

IR02 - 10766 - BARRATT  
Floor Plans.pdf  
RECEIVED 12.04.16

IR03 - 10766 - FINDMAPS  
MasterMap OS.dwg  
RECEIVED 12.04.16

ALL INFORMATION DISPLAYED IS SUBJECT TO A COMPLETE VERIFIABLE SITE SURVEY BEING UNDERTAKEN. GIA TAKES NO RESPONSIBILITY ON THE ACCURACY OR RELIABILITY OF THE DISPLAYED DATA SINCE A VERIFIED SITE SURVEY WAS NOT MADE AVAILABLE PRIOR TO THE GENERATION OF SUCH INFORMATION.

NOTES:  
PROPOSED SCHEME SHOWN IN TEAL  
ALL HEIGHTS AND DIMENSIONS GIVEN IN m AOD

N.B. DO NOT SCALE OFF THIS DRAWING  
PROJECT:  
5 CHALK FARM ROAD

DRAWING NAME:  
3D VIEW PROPOSED  
PROPOSED SCHEME IR65 RECEIVED 15.06.20

DWN BY	SCALE	CHK BY	DATE	REV No.
CRC	NTS@A3		16.06.20	A
PROJ No.	REL No.	ADDR No.	IS No.	DWG No.
10766	33	-	02	03

**gia**  
LONDON • MANCHESTER

The Whitehouse  
Belvedere Road  
London SE1 8GA  
t 020 7202 1400  
f 020 7202 1401  
mail@gia.uk.com  
www.gia.uk.com



SOURCES OF INFORMATION

IR01 - 10766 - VERTEX  
10766\_Camden\_Lock\_MASTER.dwg  
RECEIVED 12.04.16

IR02 - 10766 - BARRATT  
Floor Plans.pdf  
RECEIVED 12.04.16

IR03 - 10766 - FINDMAPS  
MasterMap OS.dwg  
RECEIVED 12.04.16

ALL INFORMATION DISPLAYED IS SUBJECT TO A COMPLETE VERIFIABLE SITE SURVEY BEING UNDERTAKEN. GIA TAKES NO RESPONSIBILITY ON THE ACCURACY OR RELIABILITY OF THE DISPLAYED DATA SINCE A VERIFIED SITE SURVEY WAS NOT MADE AVAILABLE PRIOR TO THE GENERATION OF SUCH INFORMATION.

NOTES:  
CONSENTED SCHEME SHOWN IN ORANGE

N.B. DO NOT SCALE OFF THIS DRAWING  
PROJECT:  
5 CHALK FARM ROAD

DRAWING NAME:  
PLAN VIEW CONSENTED  
CONSENTED SCHEME IR34+IR65

DWN BY	SCALE	CHK BY	DATE	REV No.
CRC	Custom@A3		16.06.20	A
PROJ No.	REL No.	ADDR No.	IS No.	DWG No.
10766	33	-	03	01

**gia**  
LONDON • MANCHESTER

The Whitehouse  
Belvedere Road  
London SE1 8GA  
t 020 7202 1400  
f 020 7202 1401  
mail@gia.uk.com  
www.gia.uk.com

PLAN VIEW



3D VIEW

SOURCES OF INFORMATION

IR01 - 10766 - VERTEX  
10766\_Camden\_Lock\_MASTER.dwg  
RECEIVED 12.04.16

IR02 - 10766 - BARRATT  
Floor Plans.pdf  
RECEIVED 12.04.16

IR03 - 10766 - FINDMAPS  
MasterMap OS.dwg  
RECEIVED 12.04.16

ALL INFORMATION DISPLAYED IS SUBJECT TO A COMPLETE VERIFIABLE SITE SURVEY BEING UNDERTAKEN. GIA TAKES NO RESPONSIBILITY ON THE ACCURACY OR RELIABILITY OF THE DISPLAYED DATA SINCE A VERIFIED SITE SURVEY WAS NOT MADE AVAILABLE PRIOR TO THE GENERATION OF SUCH INFORMATION.

NOTES:  
 CONSENTED SCHEME SHOWN IN ORANGE  
 ALL HEIGHTS AND DIMENSIONS GIVEN IN m AOD


N.B. DO NOT SCALE OFF THIS DRAWING  
 PROJECT:  
 5 CHALK FARM ROAD

DRAWING NAME:  
 3D VIEW CONSENTED  
 CONSENTED SCHEME IR34+IR65

DWN BY	SCALE	CHK BY	DATE	REV No.
CRC	NTS@A3		16.06.20	A
PROJ No.	REL No.	ADDR No.	IS No.	DWG No.
10766	33	-	03	02

**gia**  
 LONDON • MANCHESTER

The Whitehouse  
 Belvedere Road  
 London SE1 8GA  
 t 020 7202 1400  
 f 020 7202 1401  
 mail@gia.uk.com  
 www.gia.uk.com

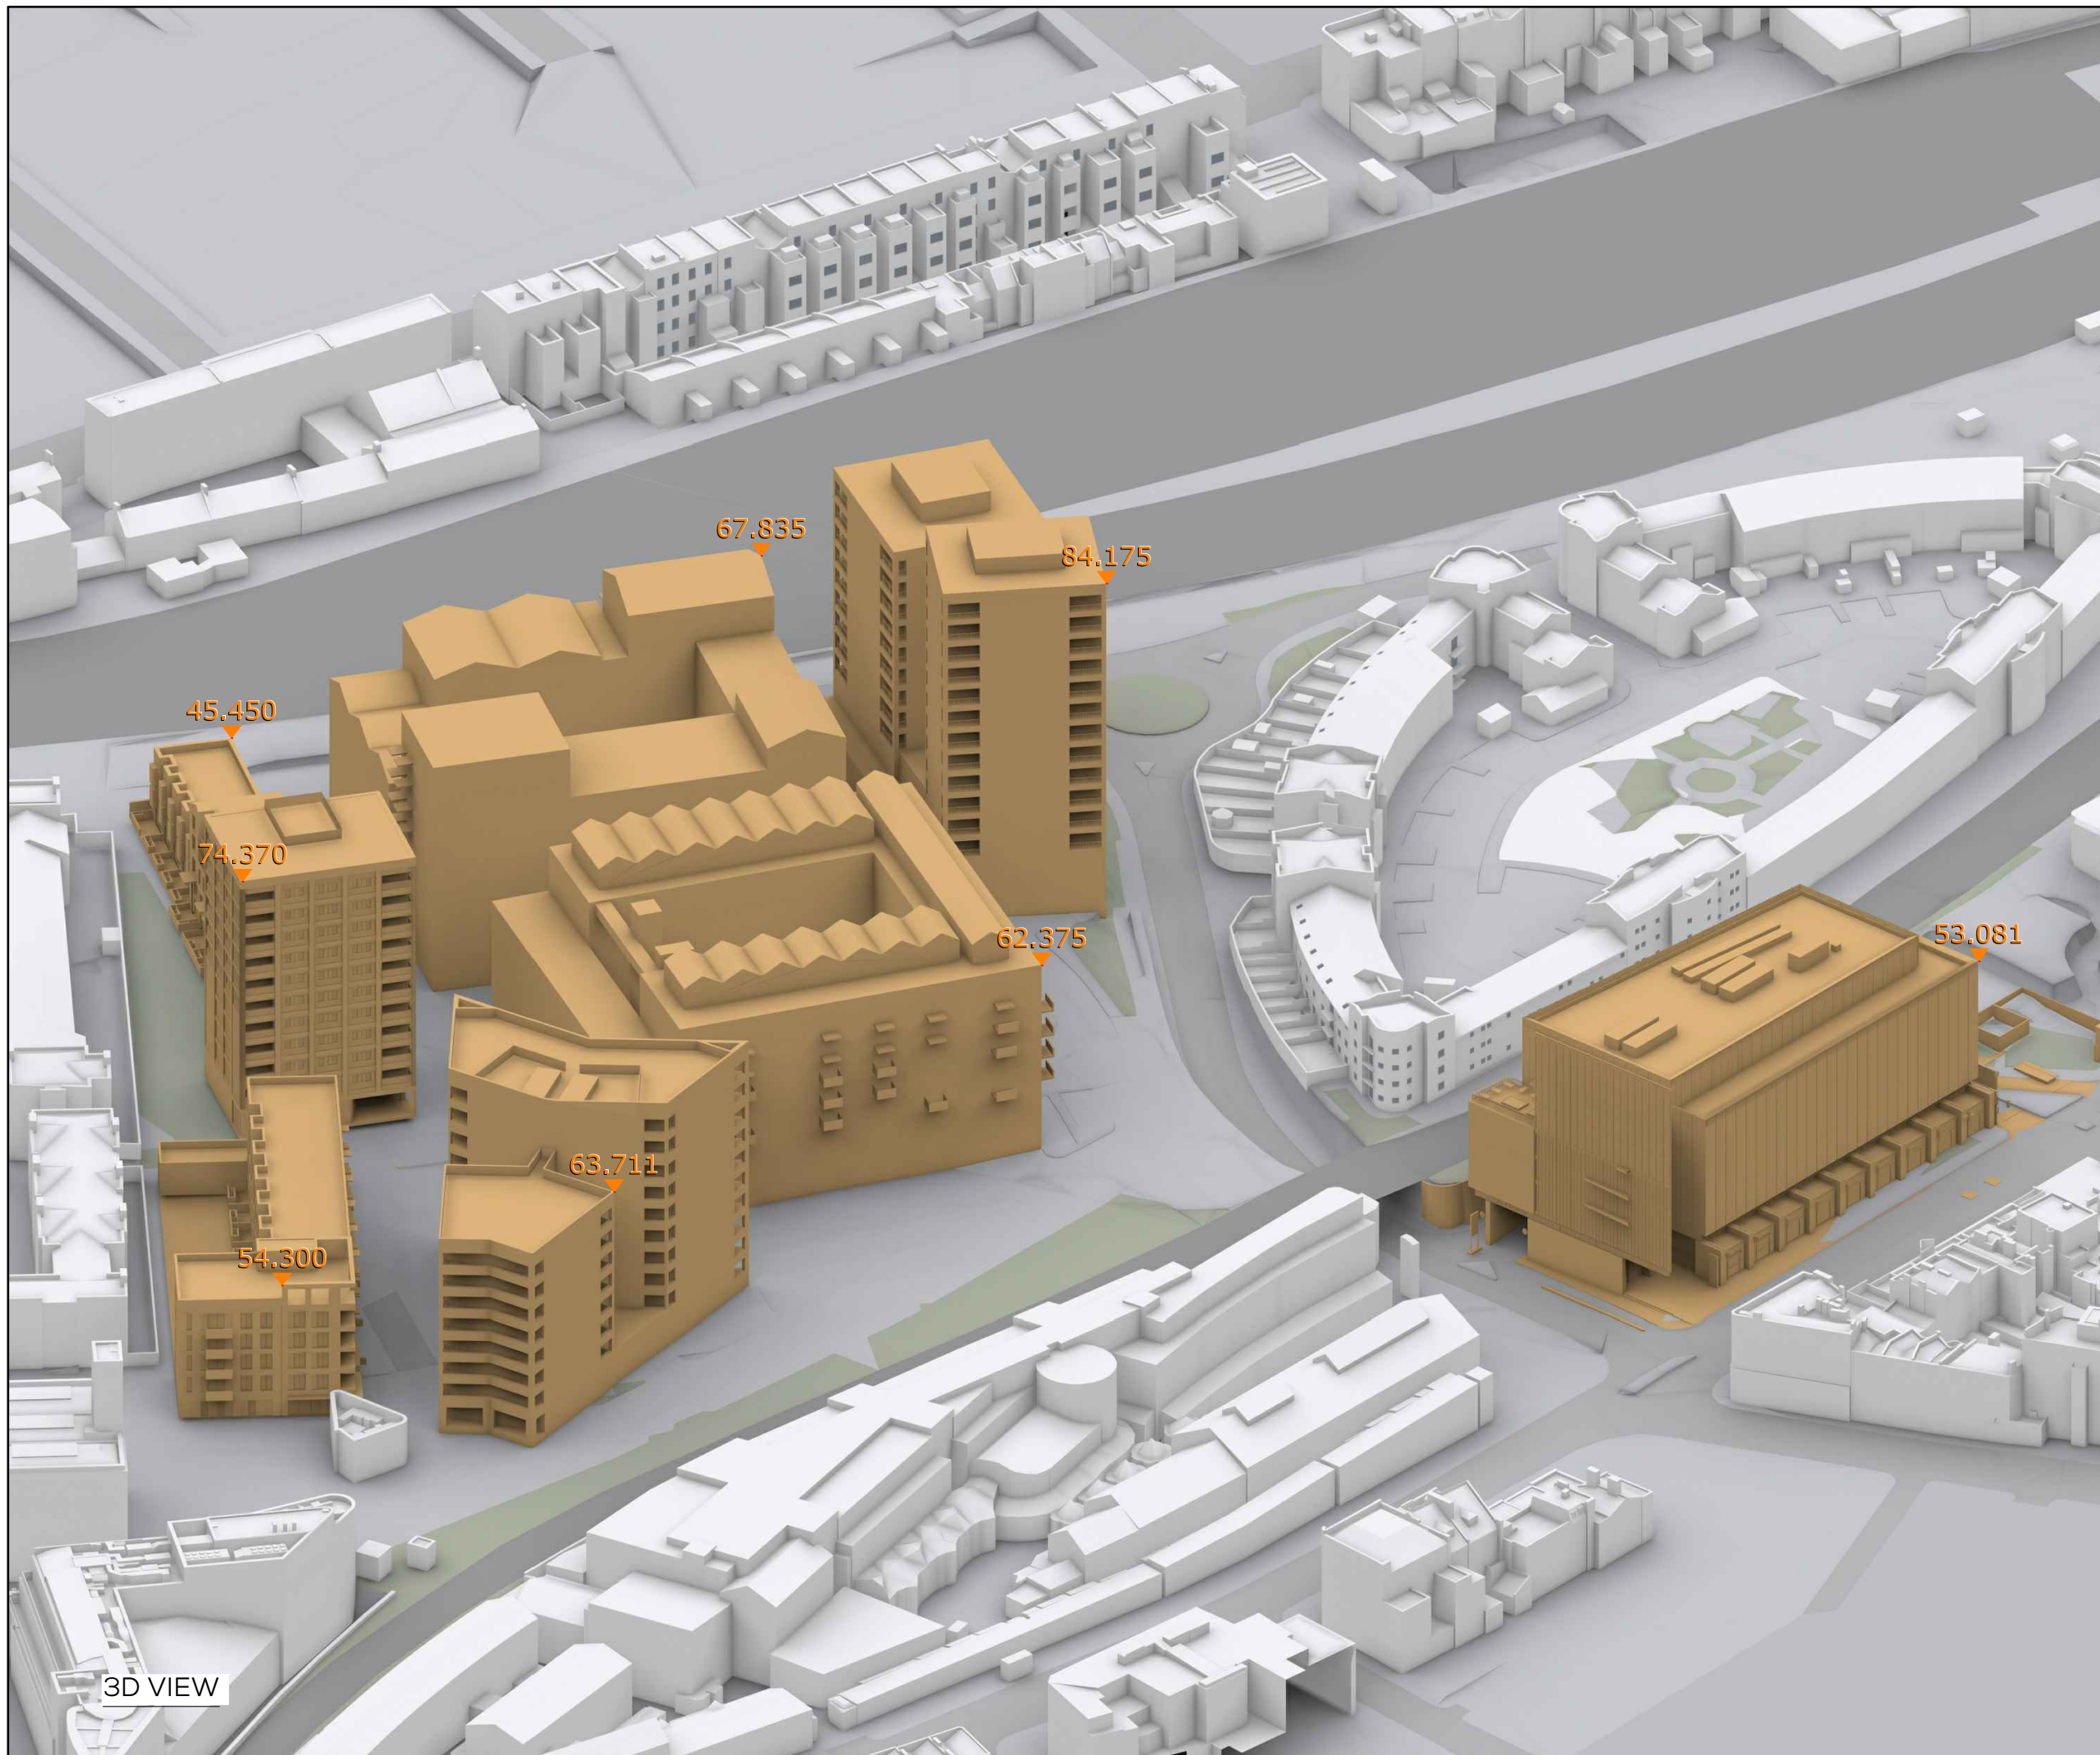

SOURCES OF INFORMATION

IR01 - 10766 - VERTEX  
10766\_Camden\_Lock\_MASTER.dwg  
RECEIVED 12.04.16

IR02 - 10766 - BARRATT  
Floor Plans.pdf  
RECEIVED 12.04.16

IR03 - 10766 - FINDMAPS  
MasterMap OS.dwg  
RECEIVED 12.04.16

ALL INFORMATION DISPLAYED IS SUBJECT TO A COMPLETE VERIFIABLE SITE SURVEY BEING UNDERTAKEN. GIA TAKES NO RESPONSIBILITY ON THE ACCURACY OR RELIABILITY OF THE DISPLAYED DATA SINCE A VERIFIED SITE SURVEY WAS NOT MADE AVAILABLE PRIOR TO THE GENERATION OF SUCH INFORMATION.

NOTES:  
 CONSENTED SCHEME SHOWN IN ORANGE  
 ALL HEIGHTS AND DIMENSIONS GIVEN IN m AOD

N.B. DO NOT SCALE OFF THIS DRAWING  
 PROJECT:  
 5 CHALK FARM ROAD

DRAWING NAME:  
 3D VIEW CONSENTED  
 CONSENTED SCHEME IR34+IR65

DWN BY	SCALE	CHK BY	DATE	REV No.
CRC	NTS@A3		16.06.20	A
PROJ No.	REL No.	ADDR No.	IS No.	DWG No.
10766	33	-	03	03

**gia**  
 L O N D O N • M A N C H E S T E R

The Whitehouse  
 Belvedere Road  
 London SE1 8GA  
 t 020 7202 1400  
 f 020 7202 1401  
 mail@gia.uk.com  
 www.gia.uk.com