


Rev/No	Revision note	Date	Signature	Checked
A	Ground floor glazing altered	26.05.16		
B	Roof structure added	01.08.16		


LOWER GROUND FLOOR

SCALE 1:50

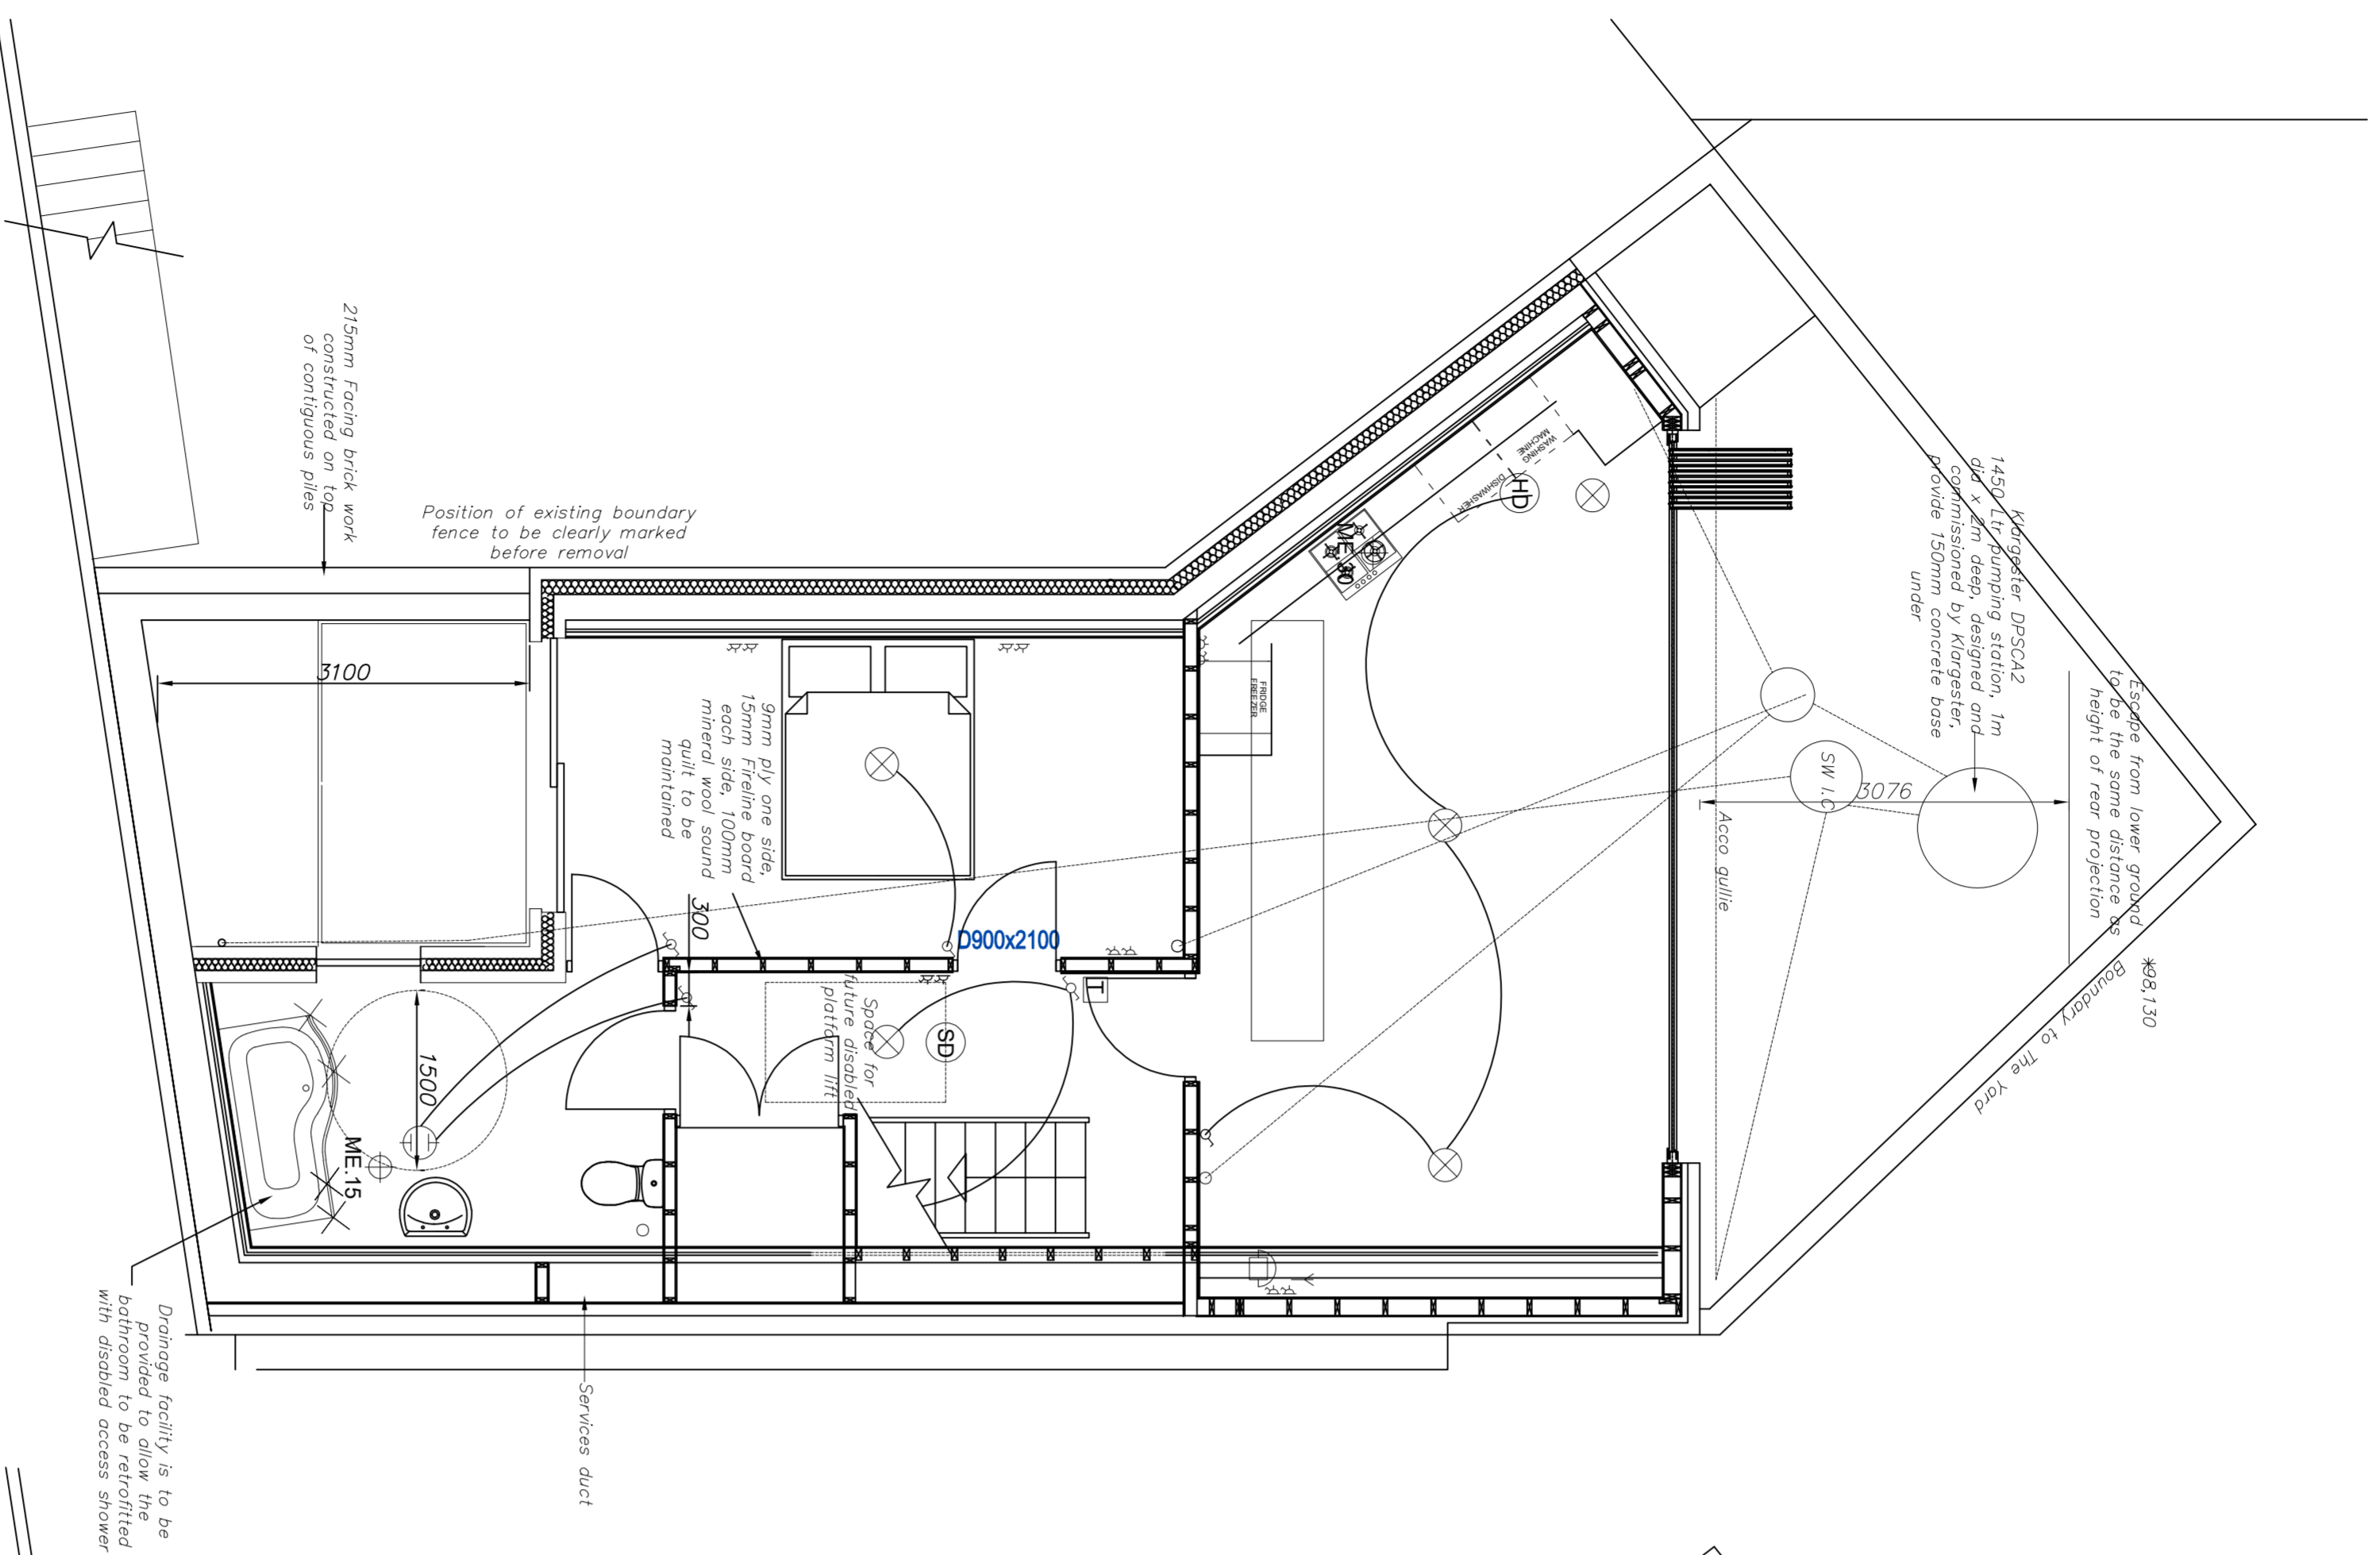



GROUND FLOOR

SCALE 1:50

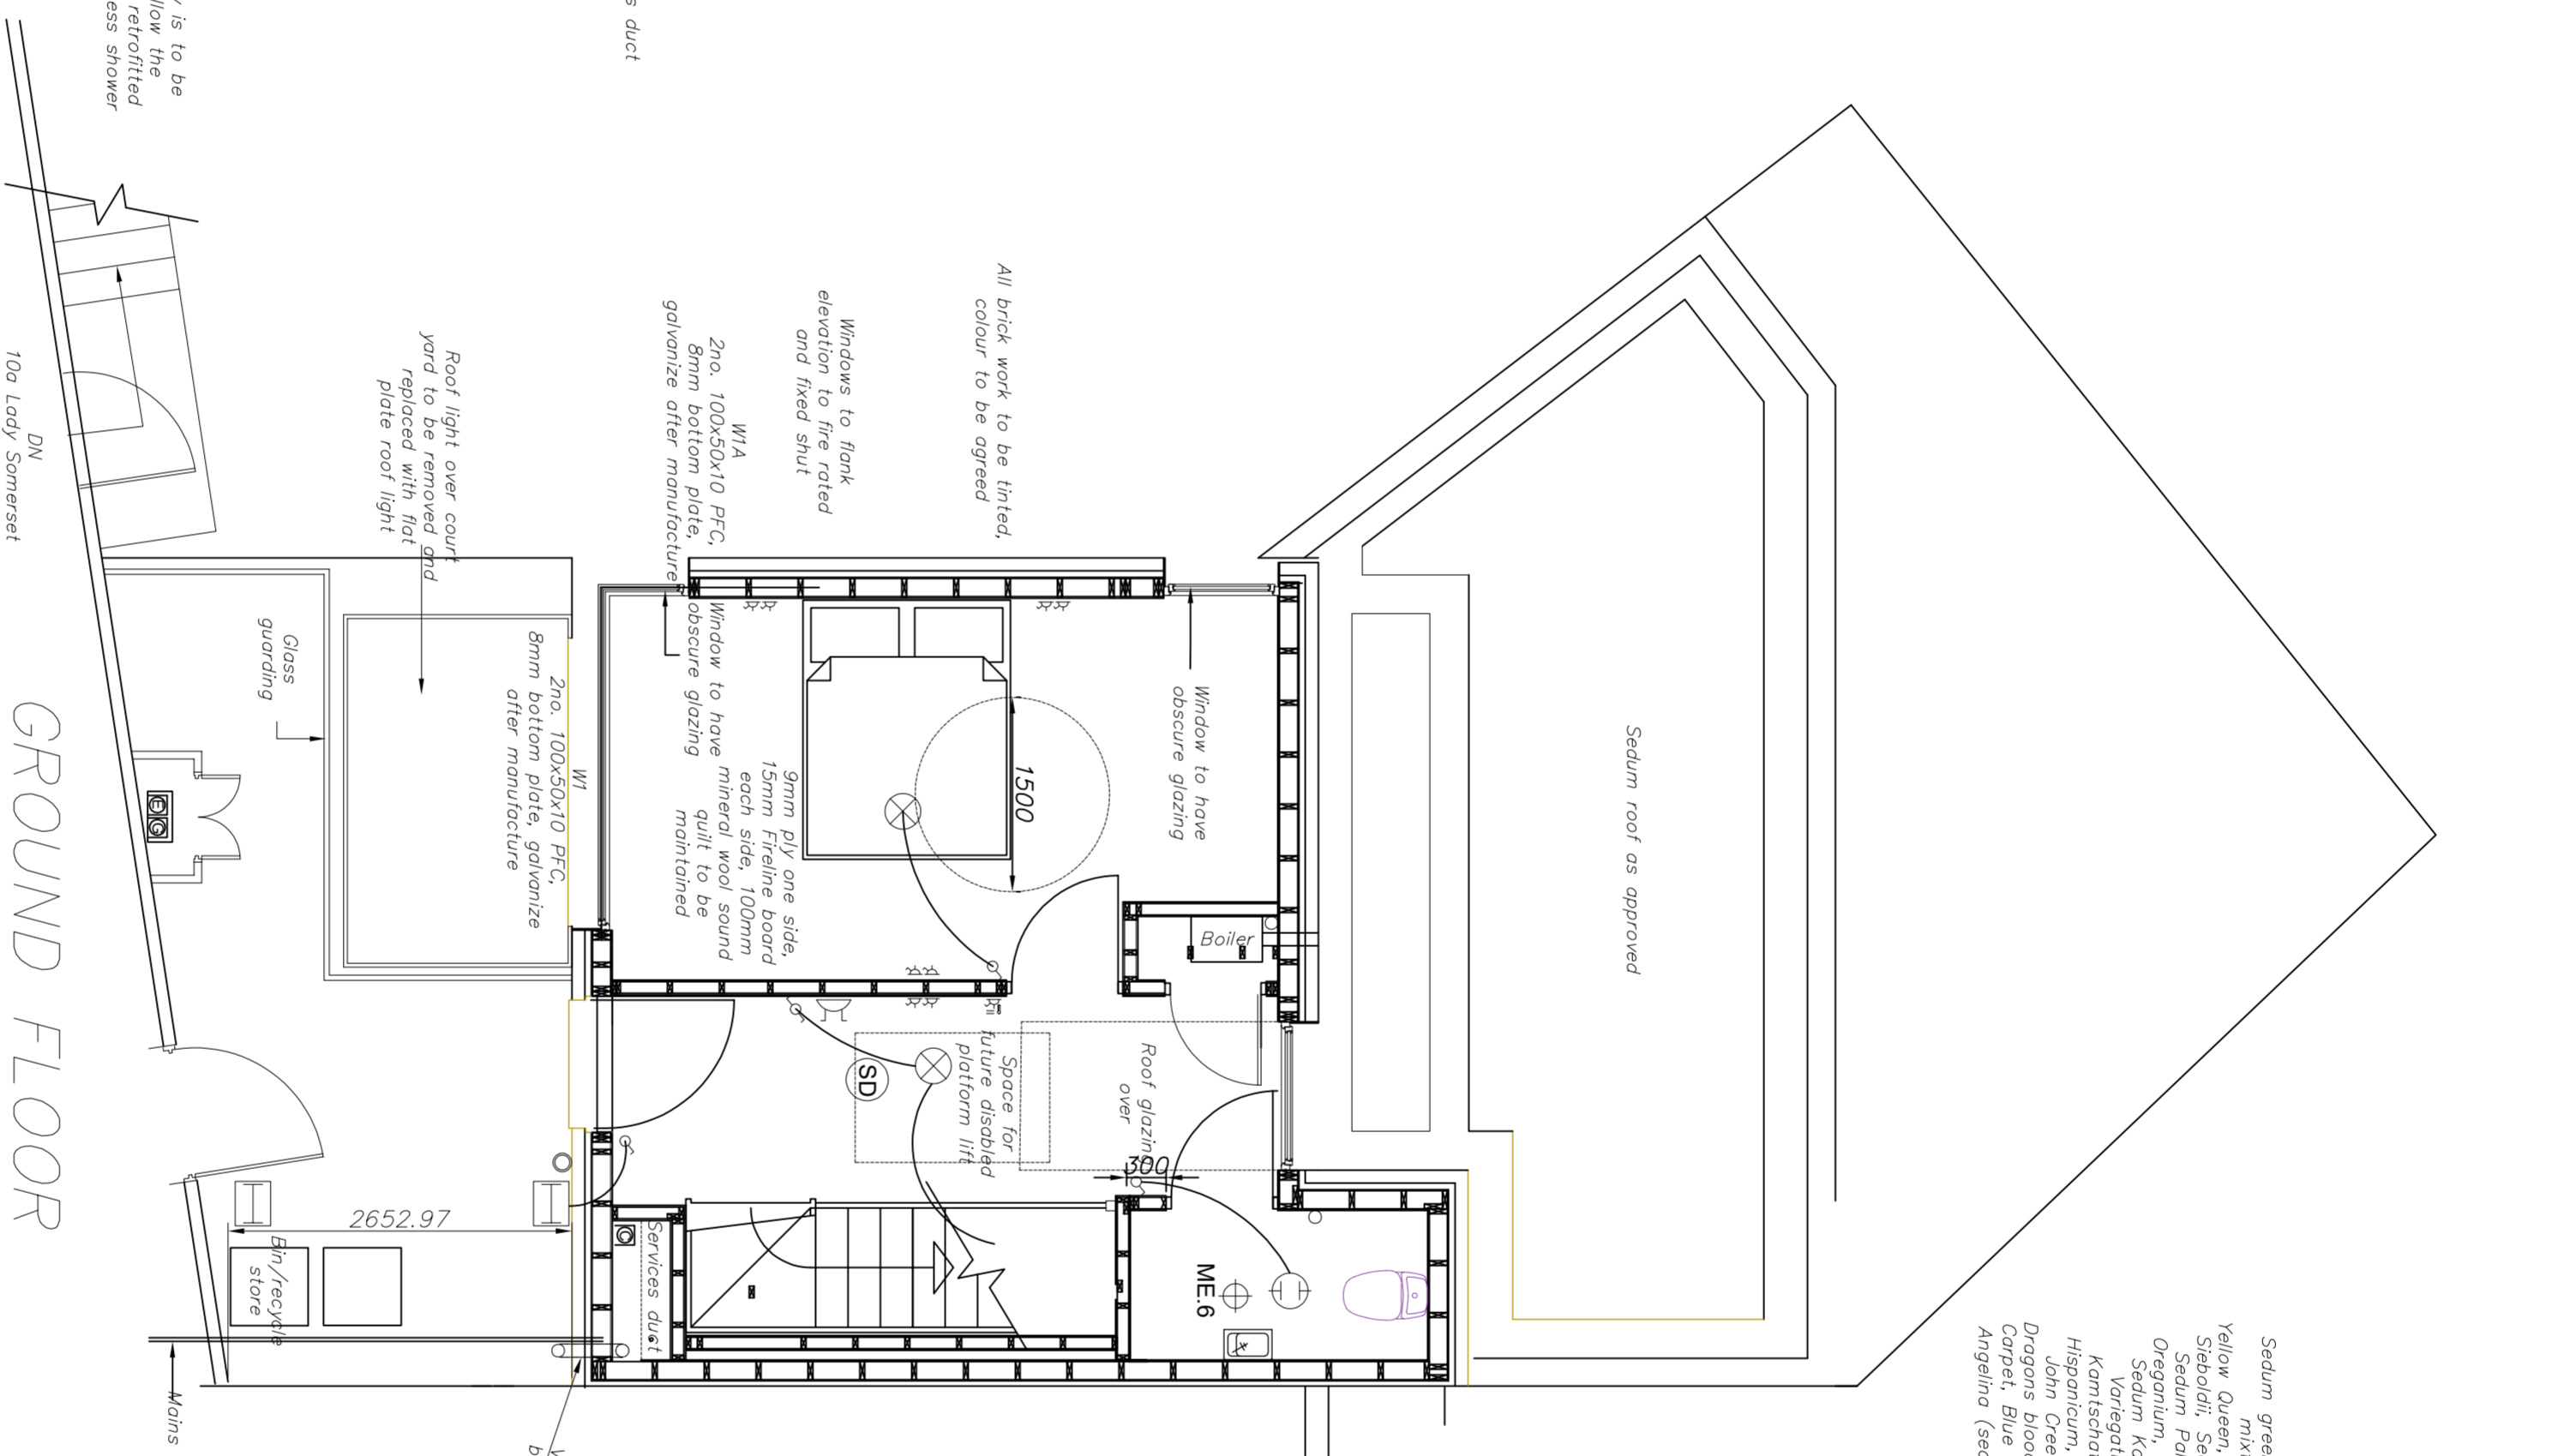

ROOF

SCALE 1:50

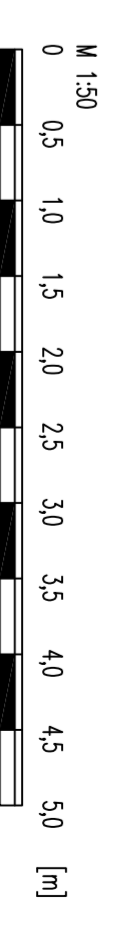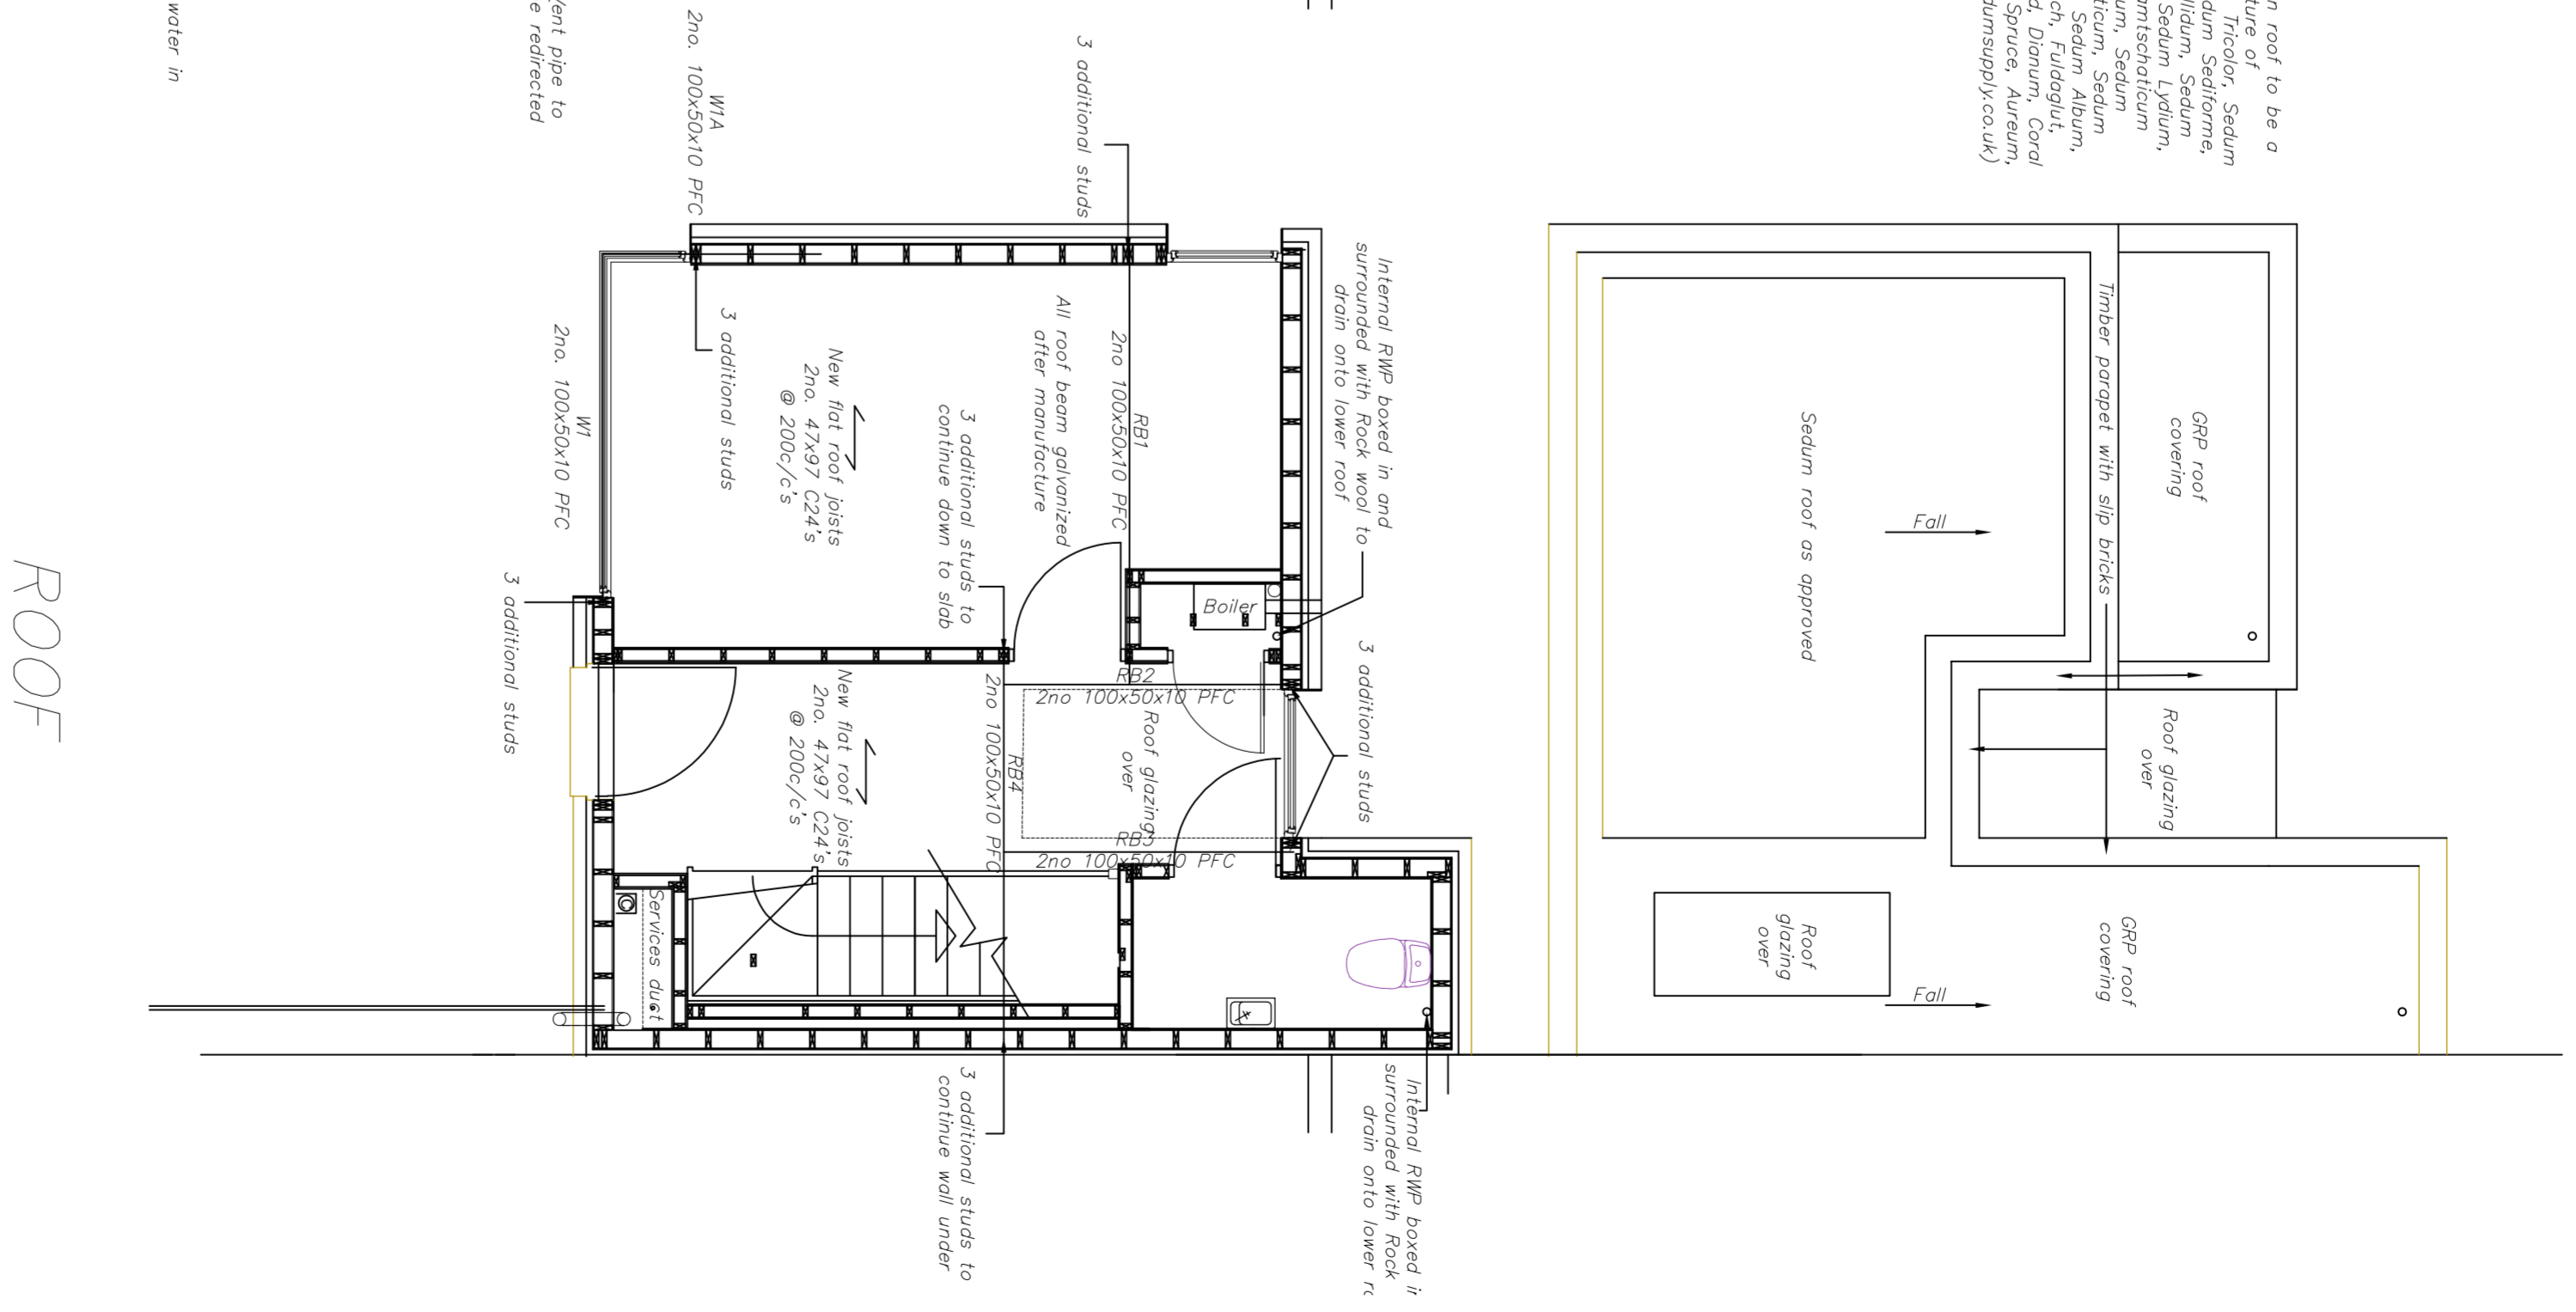

CLIENT NAME	PROPERTY AV	ADDRESS	SCALE @ A1
Property AV	Land Adjacent	10 Lady, Somerset Road	1:50 1:100

ISSUED 10.01.16
REV B
DRAWN
LS0116

PLANNING Remedial work plans

Property Design Solutions Ltd
Planning and Building Control Drawings

New builds
Loft conversions
Extensions
SAPs