


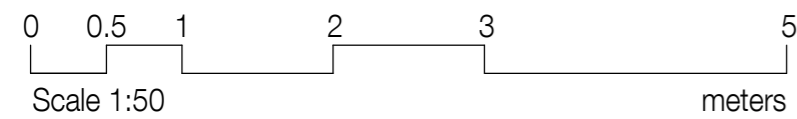

PLANNING

NOT FOR CONSTRUCTION



METASHAPE | ARCHITECTS

Revision	Date	Reason	Initial	Notes

This drawing is for information only and is subject to Planning Approval, Statutory undertaker searches, Building Control Approval and Detailed Design Development .

Do not scale drawing. Figure dimensions to be worked to in all cases.

<p>PROJECT LEWIS LEATHER SHOP, 36 WINDMILL STREET, LONDON</p> <p>SCALE 1 : 50 @ A2</p> <p>DRAWN DK</p>	<p>TITLE PROPOSED ELEVATION WINDMILL STREET</p> <p>DATE 06/01/20</p> <p>REVIEWED IPL</p> <p>DRAWING No 2020-019_215</p> <p>REVISION</p>
---	--