



01 Lower Ground

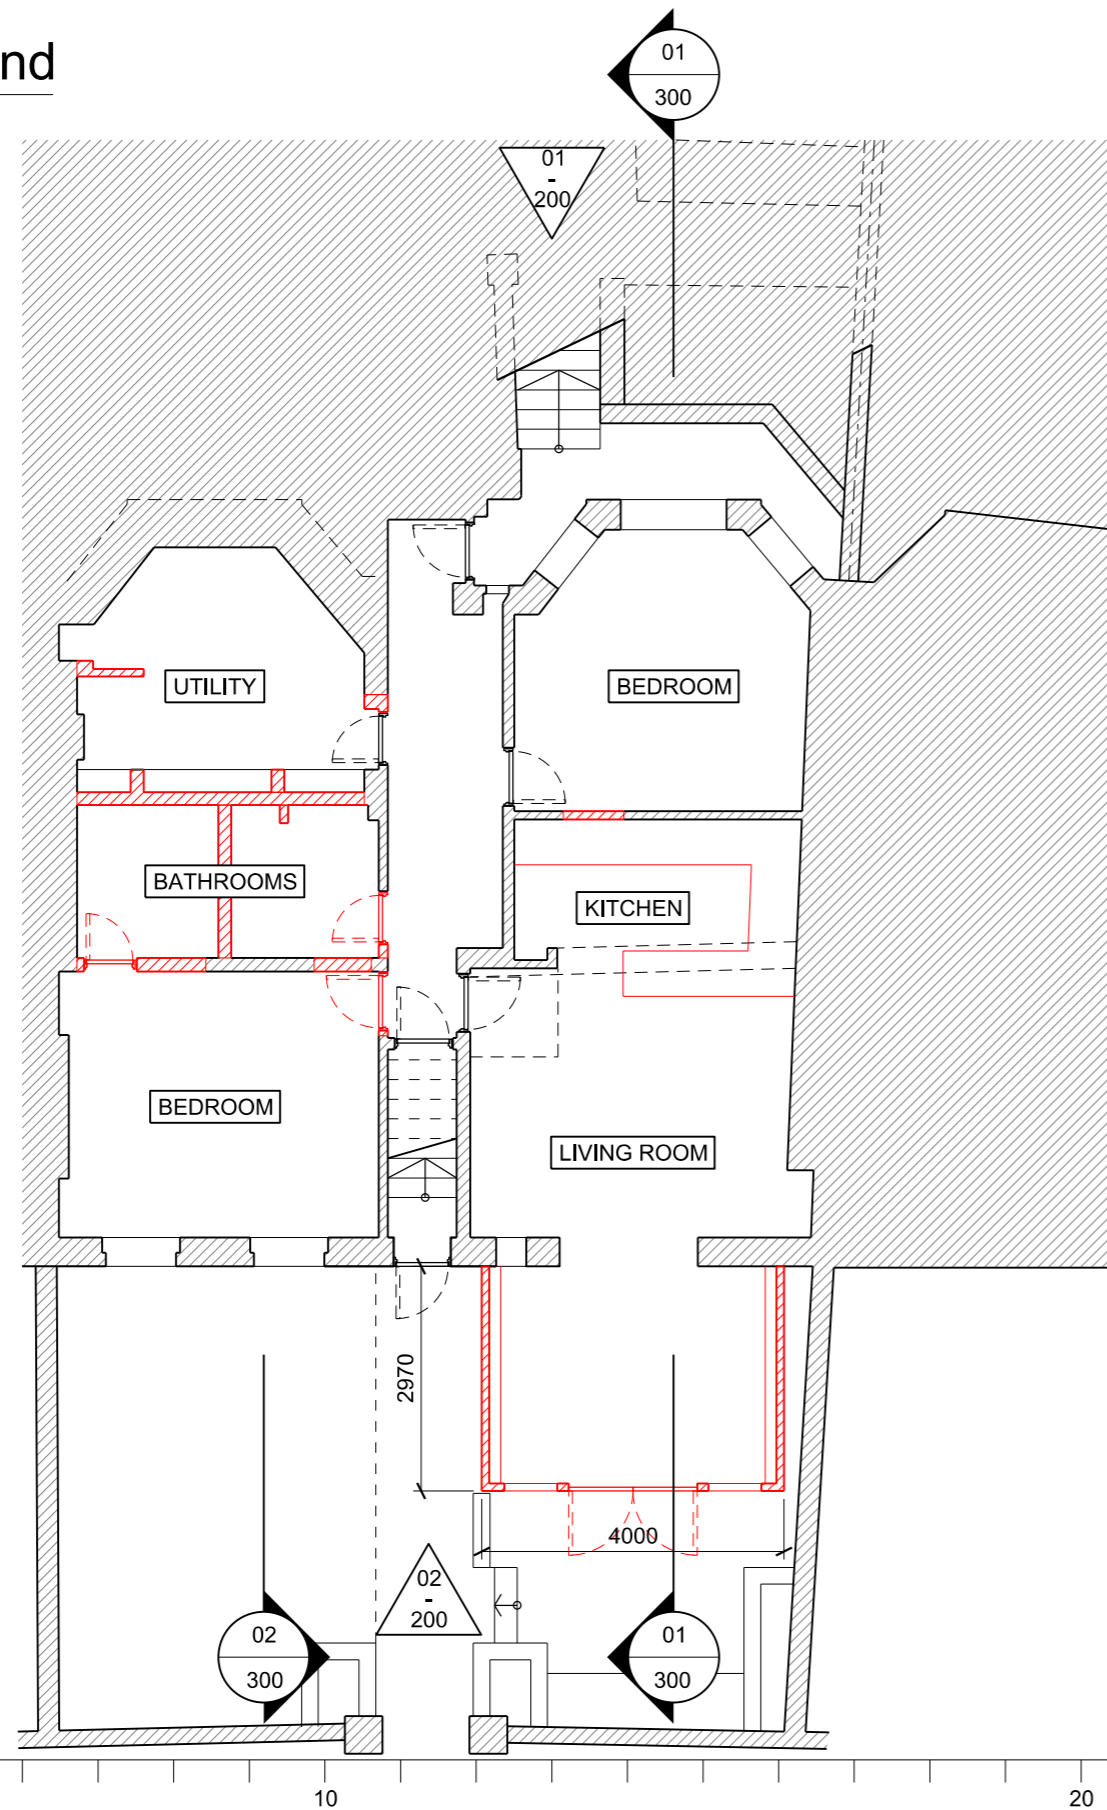

02 Street Level

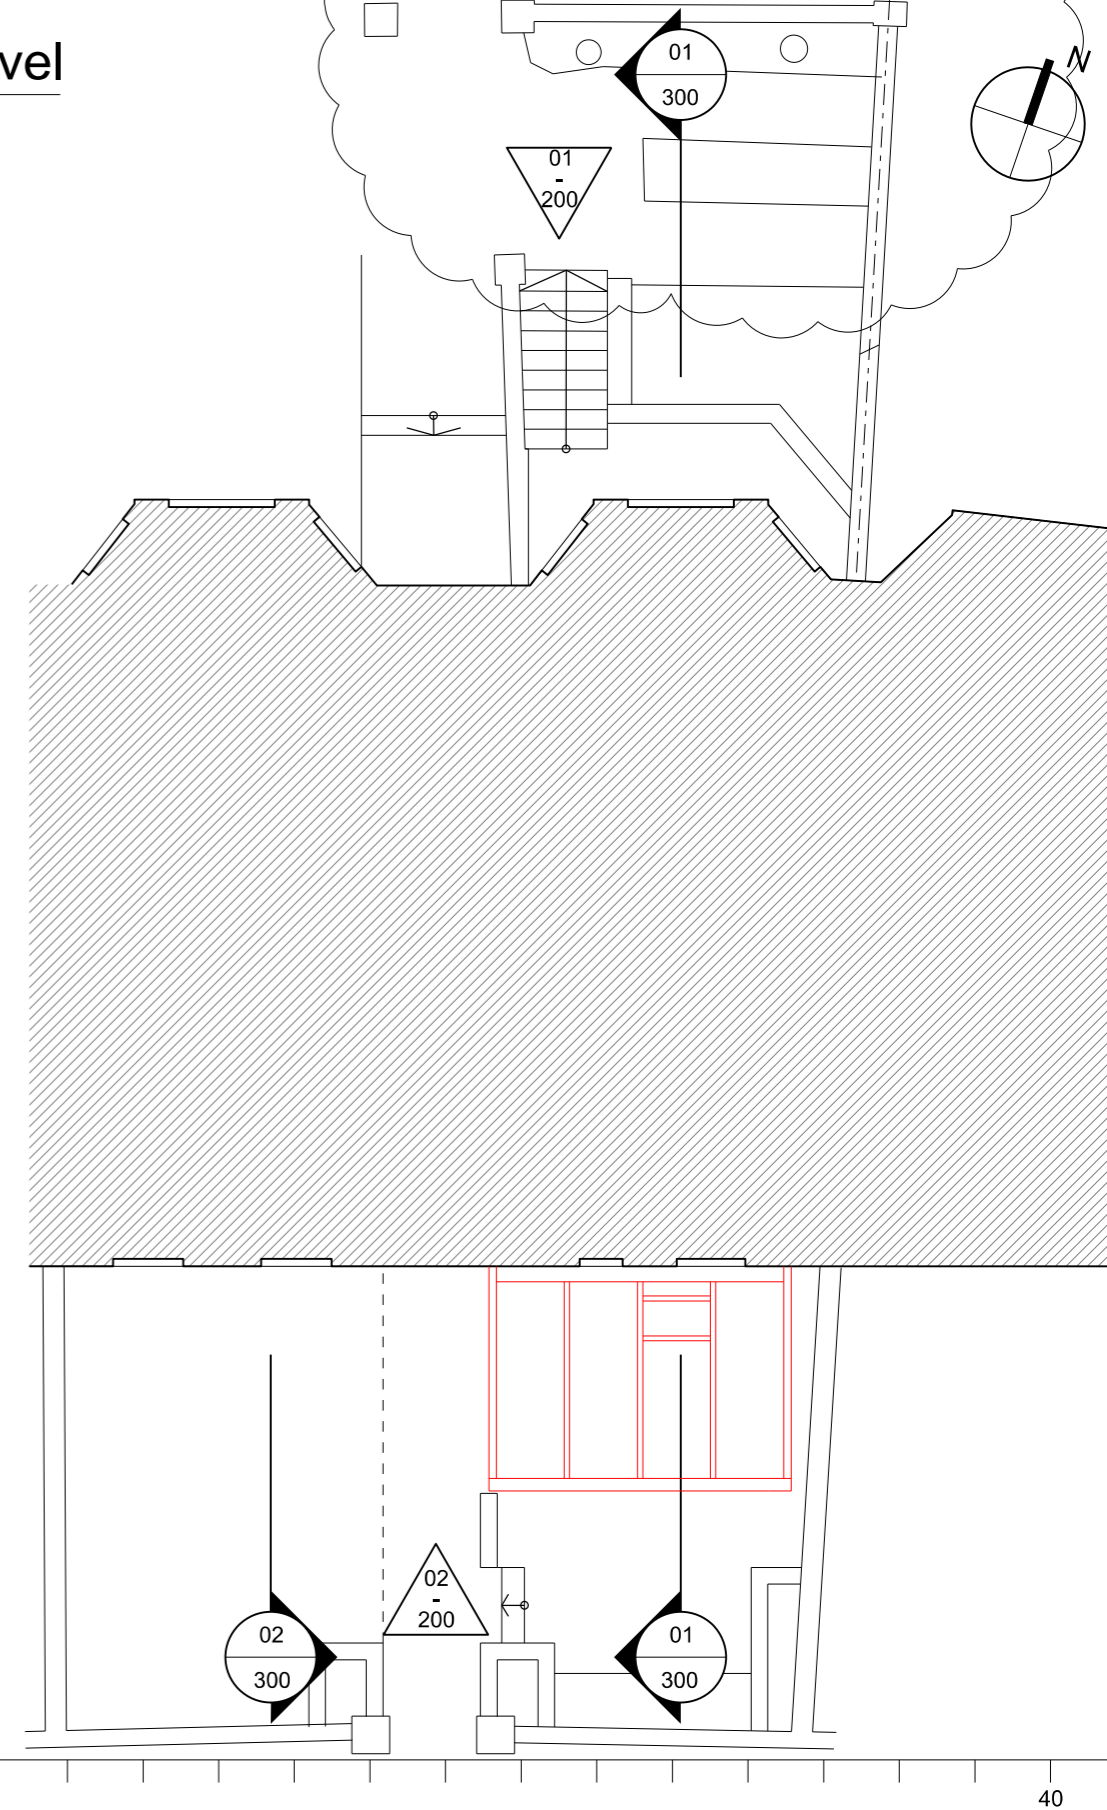

The drawings show design intent only. All dimensions to be checked on site prior to construction or production. Construction details to be confirmed by contractor/manufacturer by submitting shop drawings for designer's approval.

Design/drawing is not to be scaled for production and construction purposes.

All discrepancies and omissions on site must be reported to designer for their comments or approval prior to commencing work.

All structural design by engineer or contractor. Architects drawings for coordination and set-out only.

All electrical, lighting, HVAC, plumbing and ICT designs to be by engineer or contractor. Architects drawings for coordination and set-out only.

Designs are subject to approval by statutory authorities and any necessary alterations should be made if required to comply with statutory requirements.

All design concepts and drawings are the property of Collective Works LLP. No reproductions, adaptations and/or copies may be made without written consent.

© copyright Collective Works LLP, all rights reserved 2020

Drawing Purpose		For Planning	
Drawn	TT	Checked	KH
Authorised		Authorised	KH
Revision	Date	Description	
-	10/07/2020	For Planning	

Notes

DEMOLITION

Architect
Collective Works LLP
 60 Grays Inn Road, Unit 2.01,
 London WC1X 8LU

info@collectiveworks.net
 www.collectiveworks.net

Project **0172 Compayne Gardens**
 9 Compayne Gardens
 London NW6 3DG

Client **Nicola & Kieron O'Keefe**

Title **Existing Plans**

Number	Scale	Revision
CW-0172-100	1:100	-