


SECTION BB

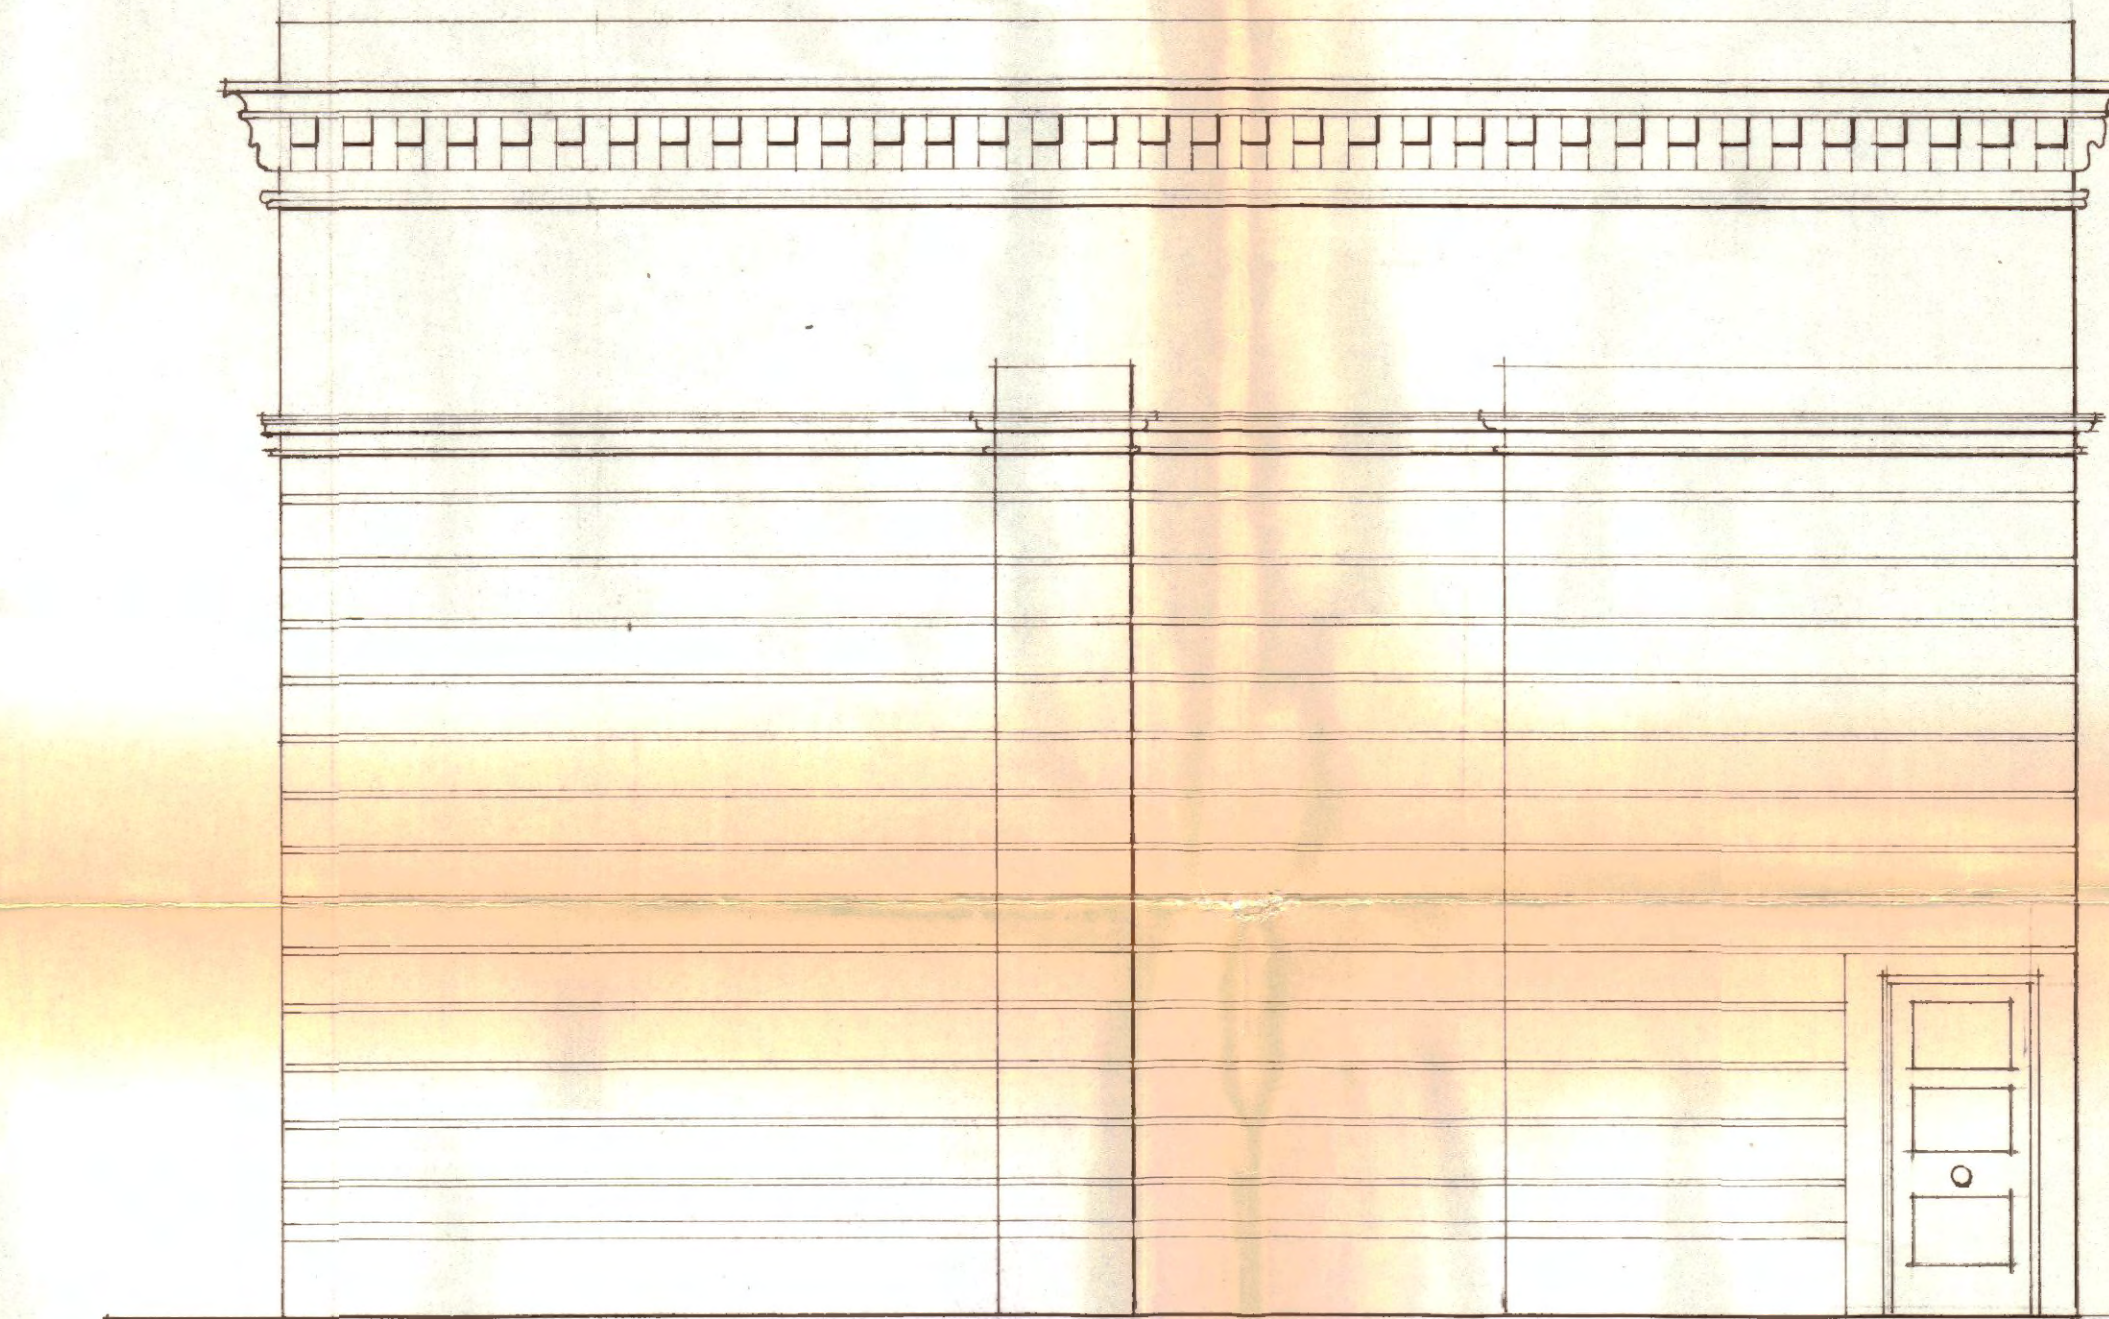

SIDE ELEVATION

LONDON BOROUGH OF CAMDEN  
TOWN AND COUNTRY PLANNING ACTS  
13 MAR 1979  
~~APPROVED~~  
PLANS NOT APPROVED  
ON BEHALF OF THE COUNCIL

CTP/N14/23 /E/ 26804 HB1959.

Scale	Date	Title
1:50	JUNE 78	SECTION BB and ELEVATION
Dwg by	Client	Job
RWC	MERIVALE MOORE LTD	SQUASH COURTS 21 BARTER ST WC
JOB NO.	DWG NO.	Architects
21 BS	28	ROGER CARPENTER (Chartered Architect) & ASSOCIATES 31 CANNING PLACE MEWS W8 01-584 9342