



2 - 3 BLOOMSBURY SQUARE

NOTE
NO WORK TO THIS FLOOR DRAWING FOR INFORMATION ONLY.

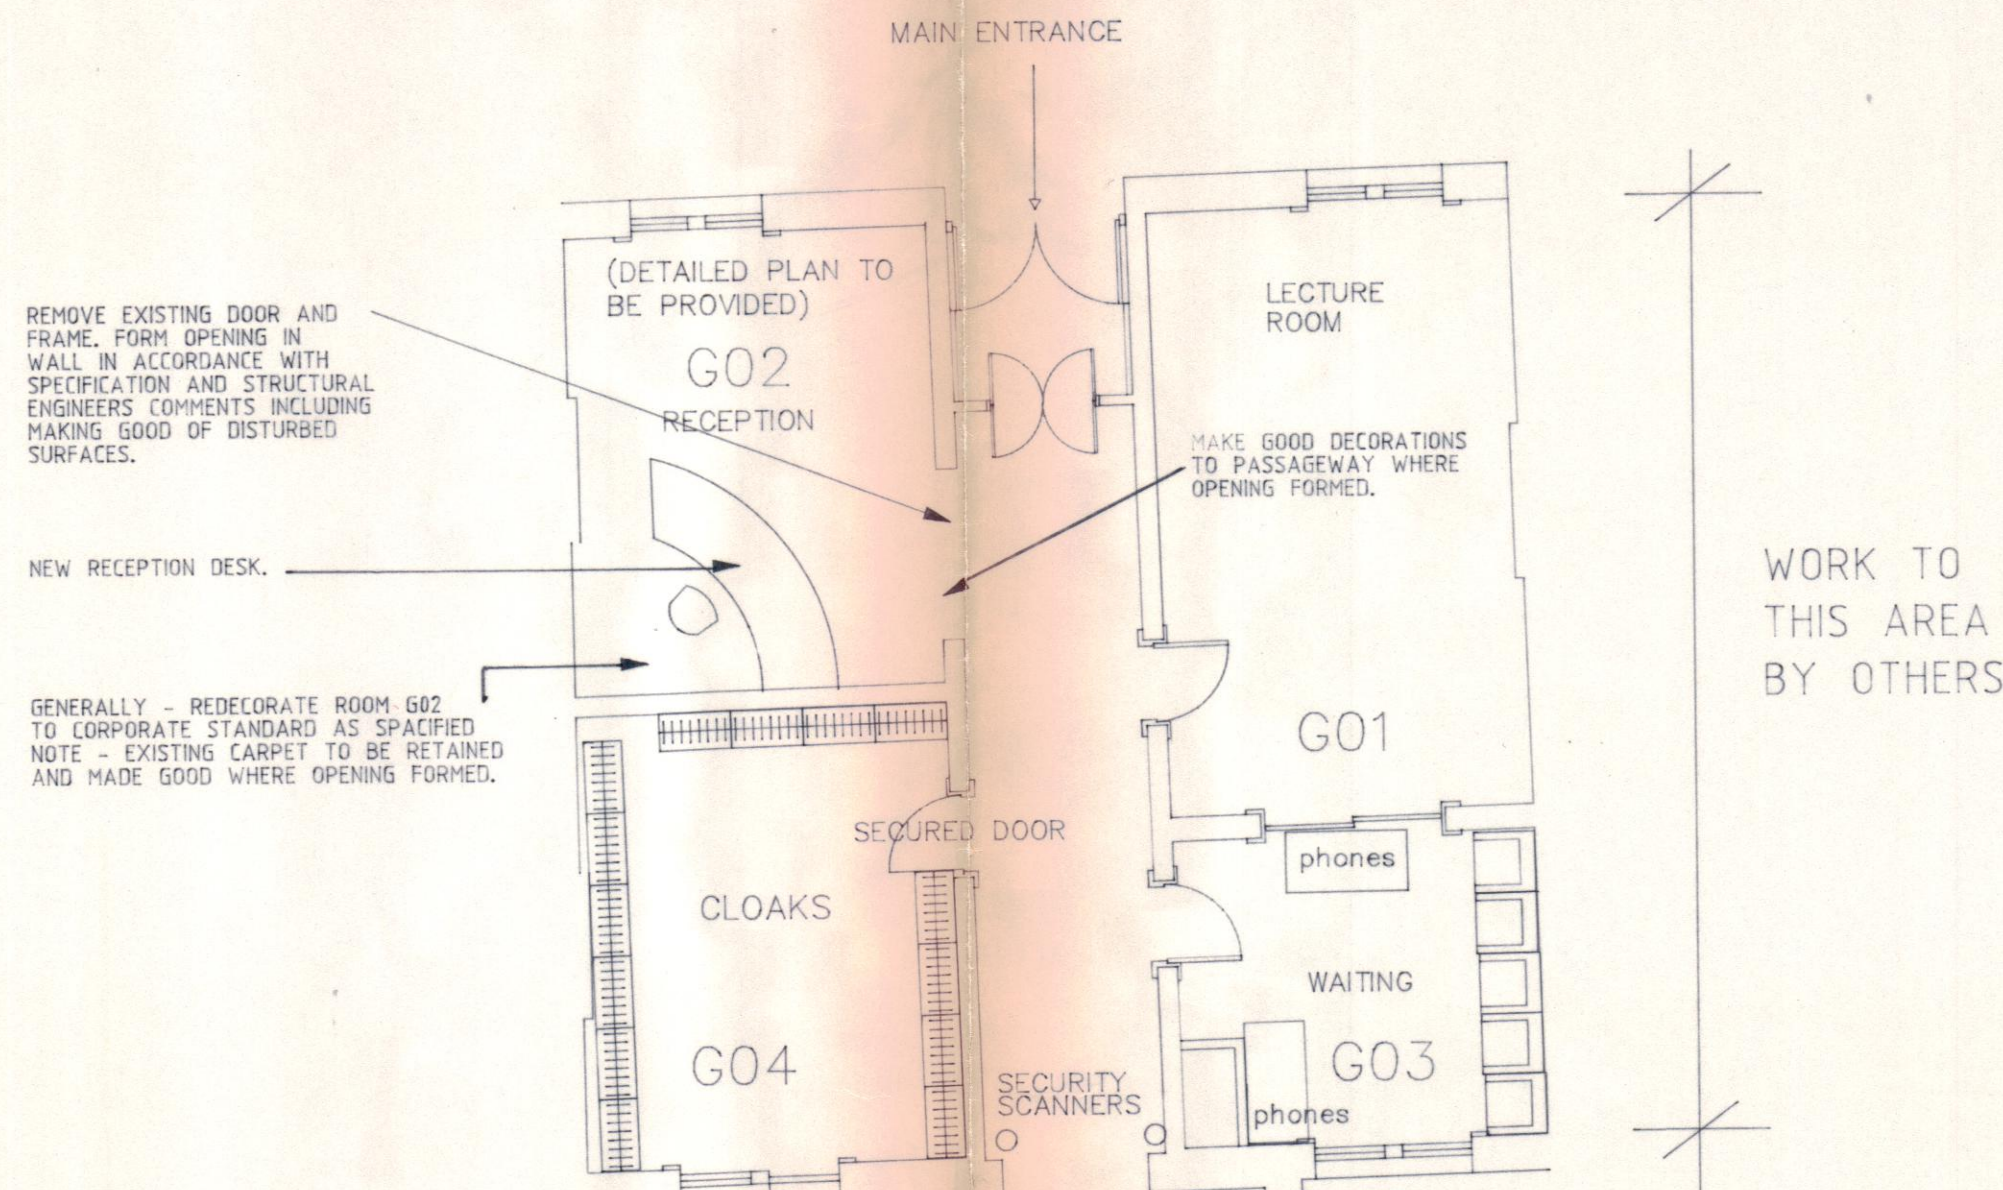


NOTE: STRUCTURAL SOFFIT 3200 (to be checked on site)
SUSPENDED CEILING HEIGHTS:

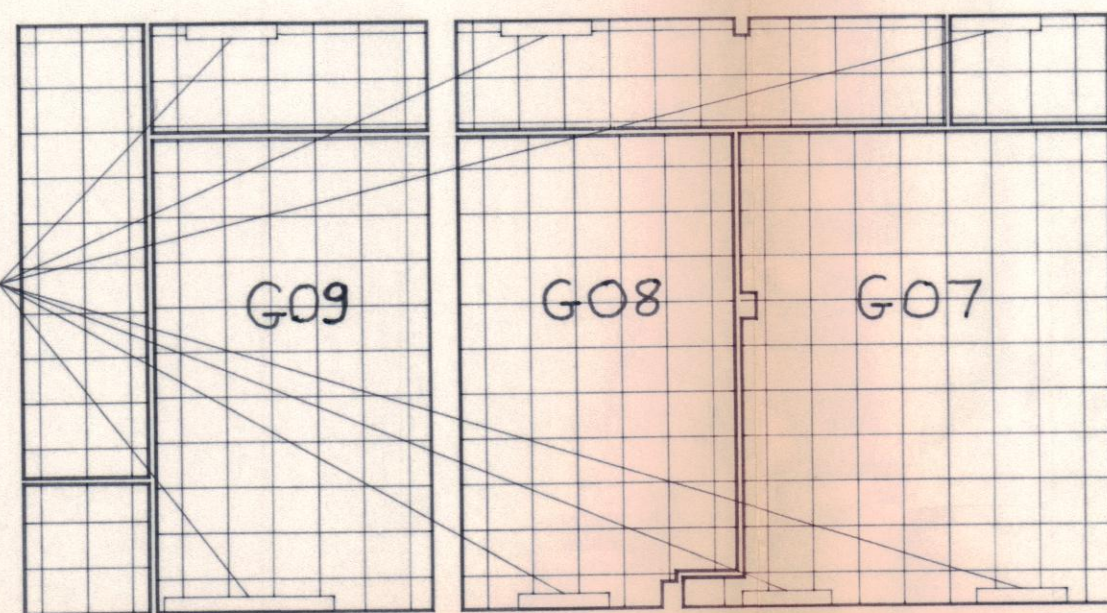

SUSPENDED CEILING LAYOUT

bulkheads to detail 'b' dwg 6298/13

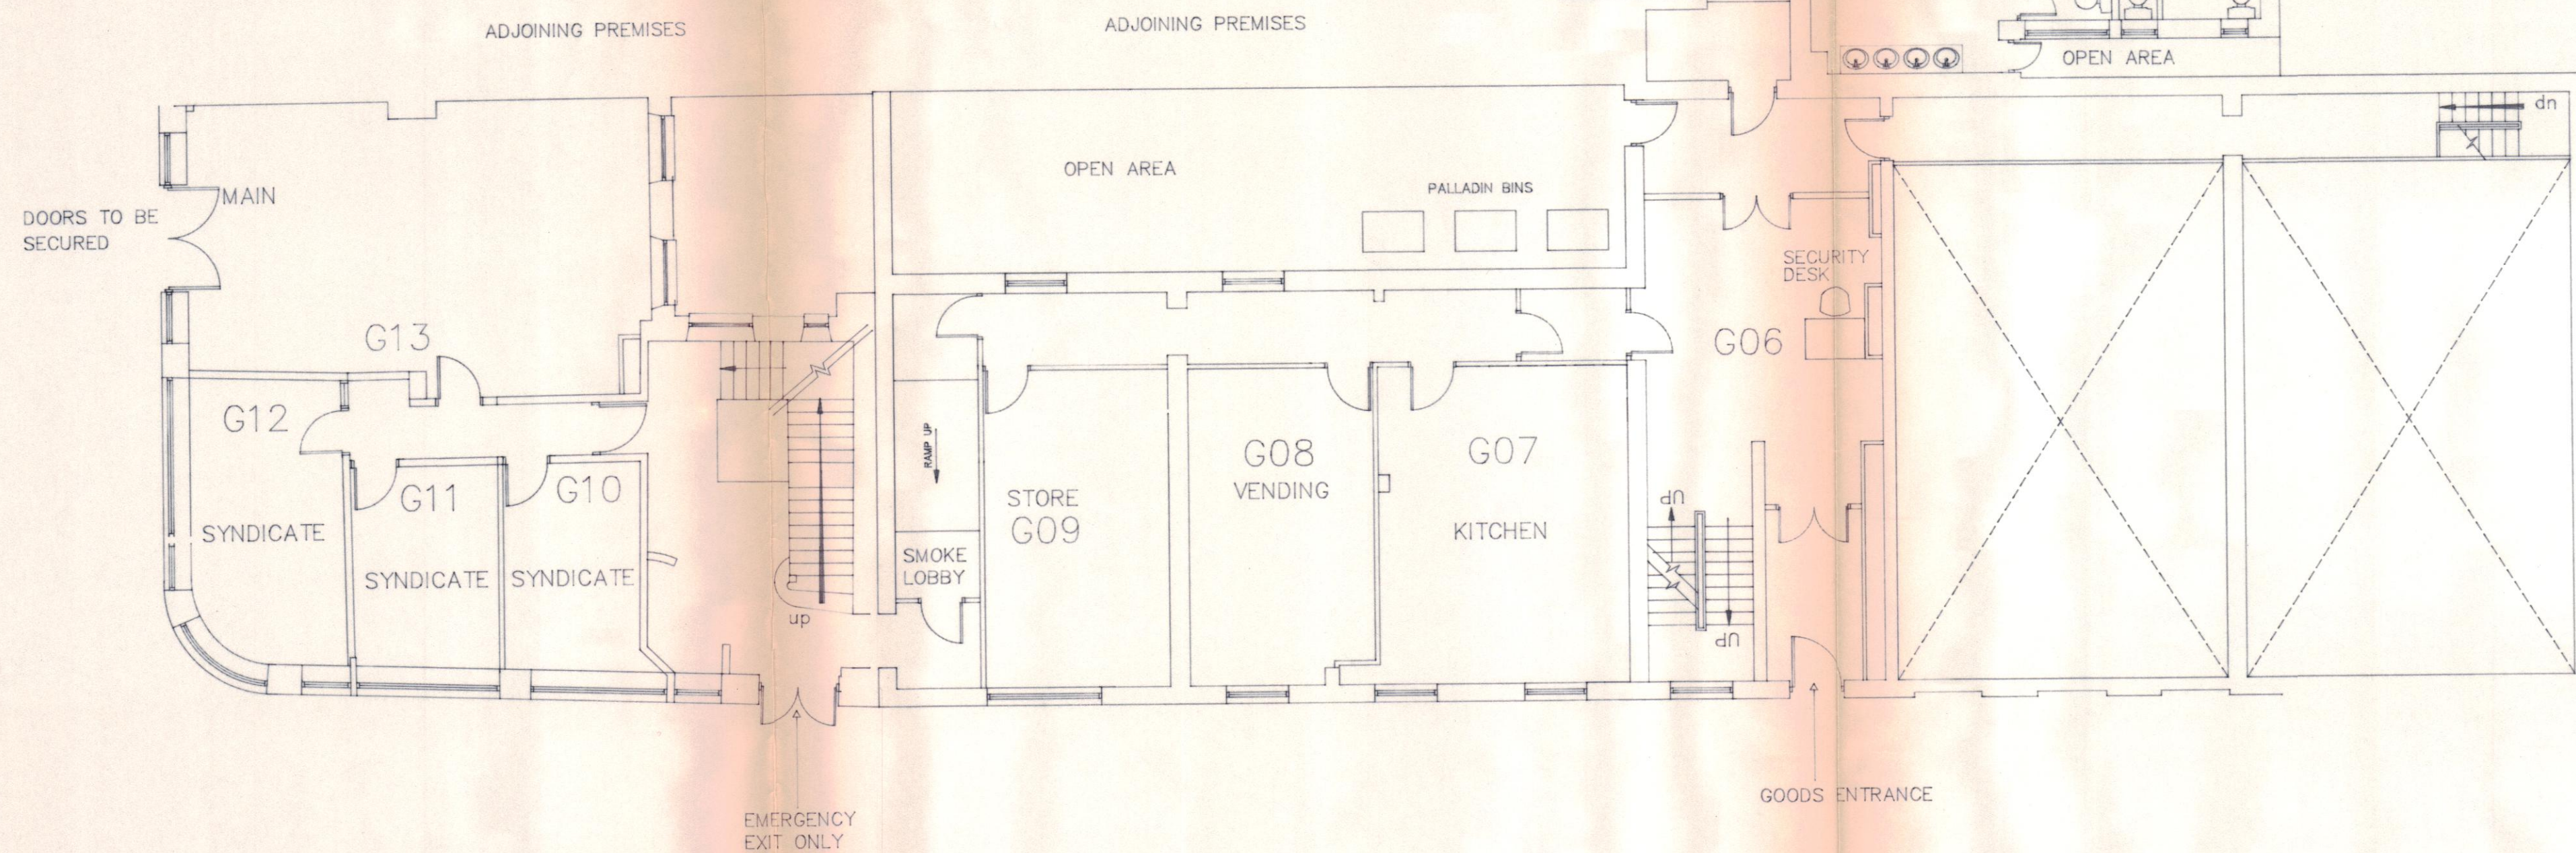


21 BARTER STREET

REVISIONS

CLIENT
COOPERS & LYBRAND

PROJECT
BARTER STREET TRAINING CENTRE

DRAWING TITLE
BARTER ST. PARTITION LAYOUT

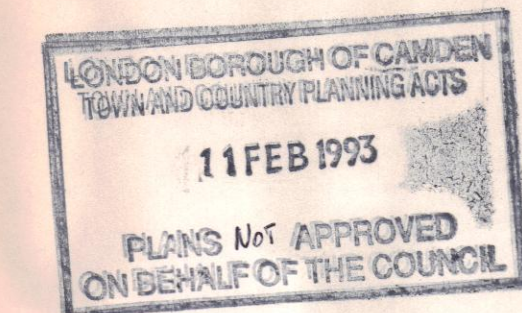

GLYCED
project management ltd

17 - 19 Maddox Street,
London W1R 0DN
Tel: 071-491 9586
Fax: 071- 491 7884

DATE	12 - 7 - 91	SCALE
DRAWN		1:100
DRAWING NUMBER	6298/14	REVISION

