




SECTION 01-01.

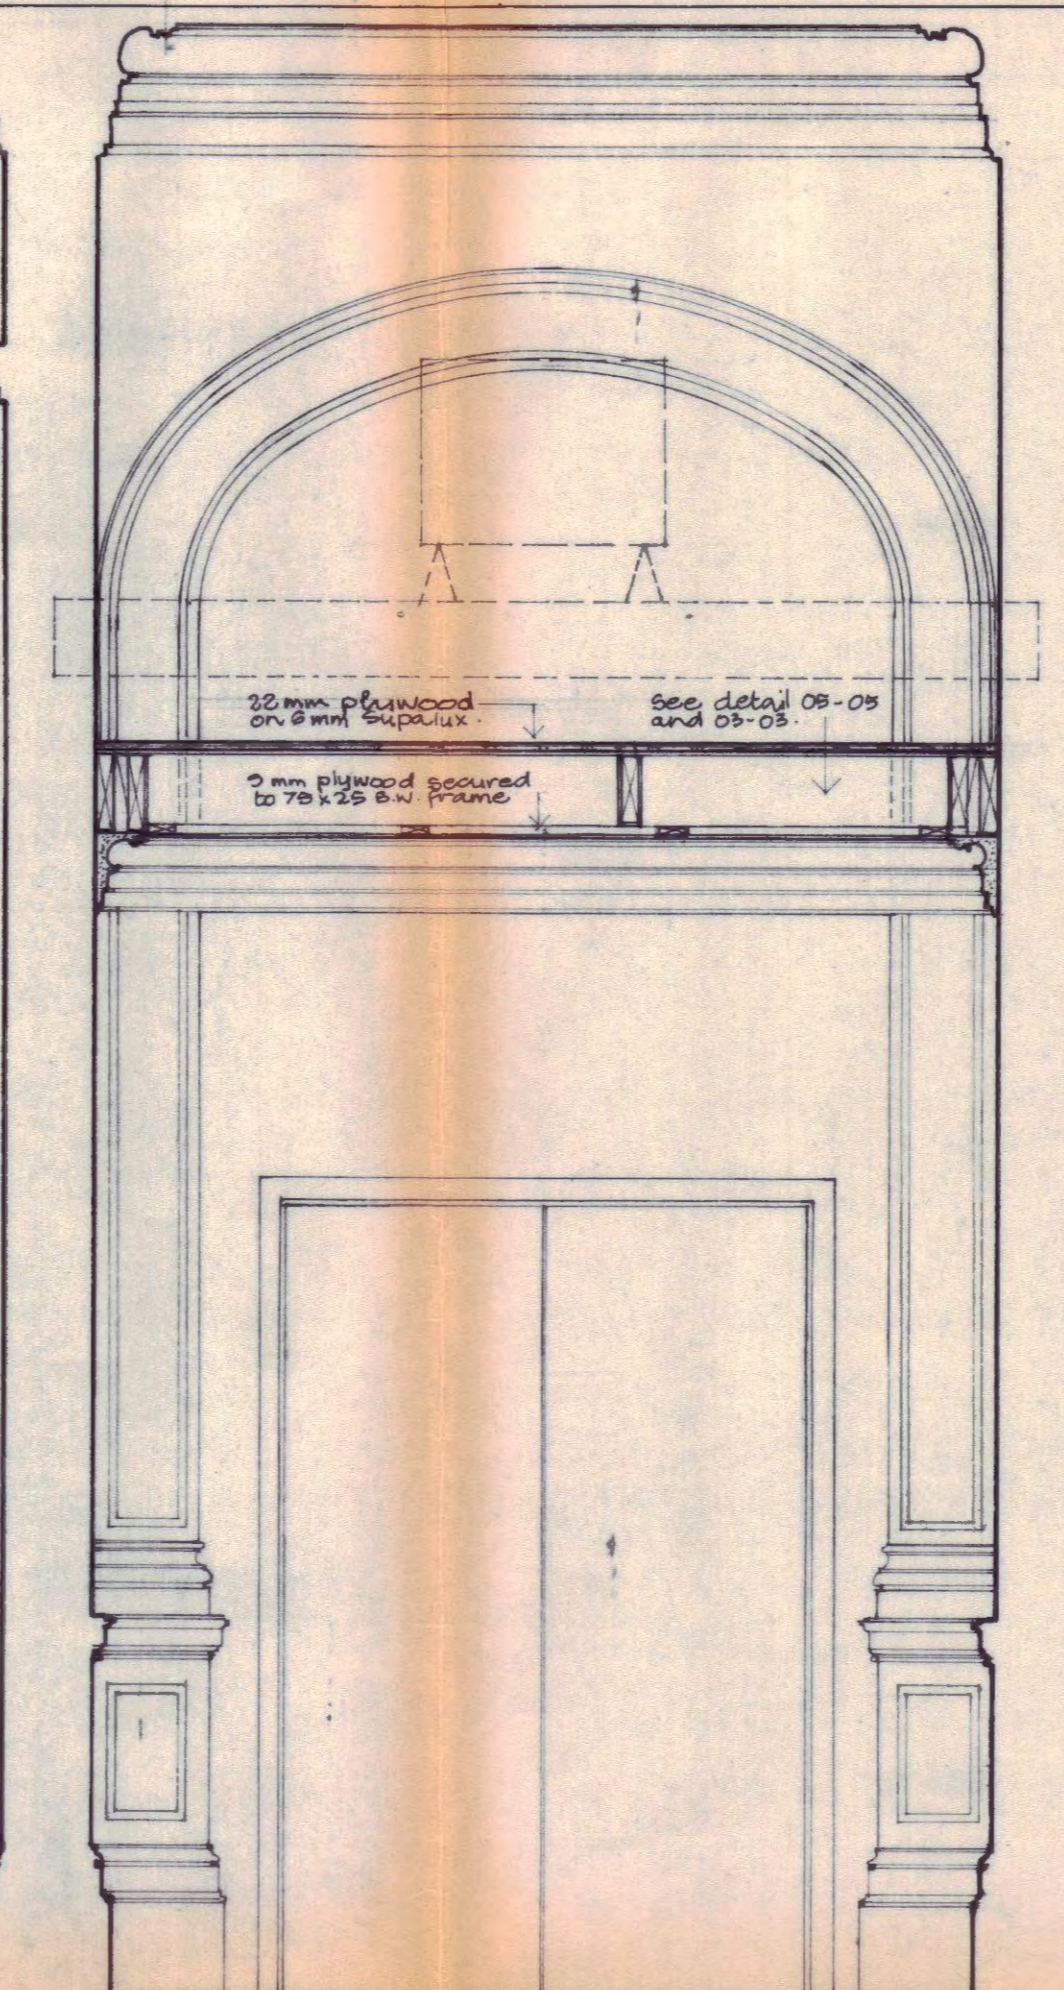


SECTION 02-02

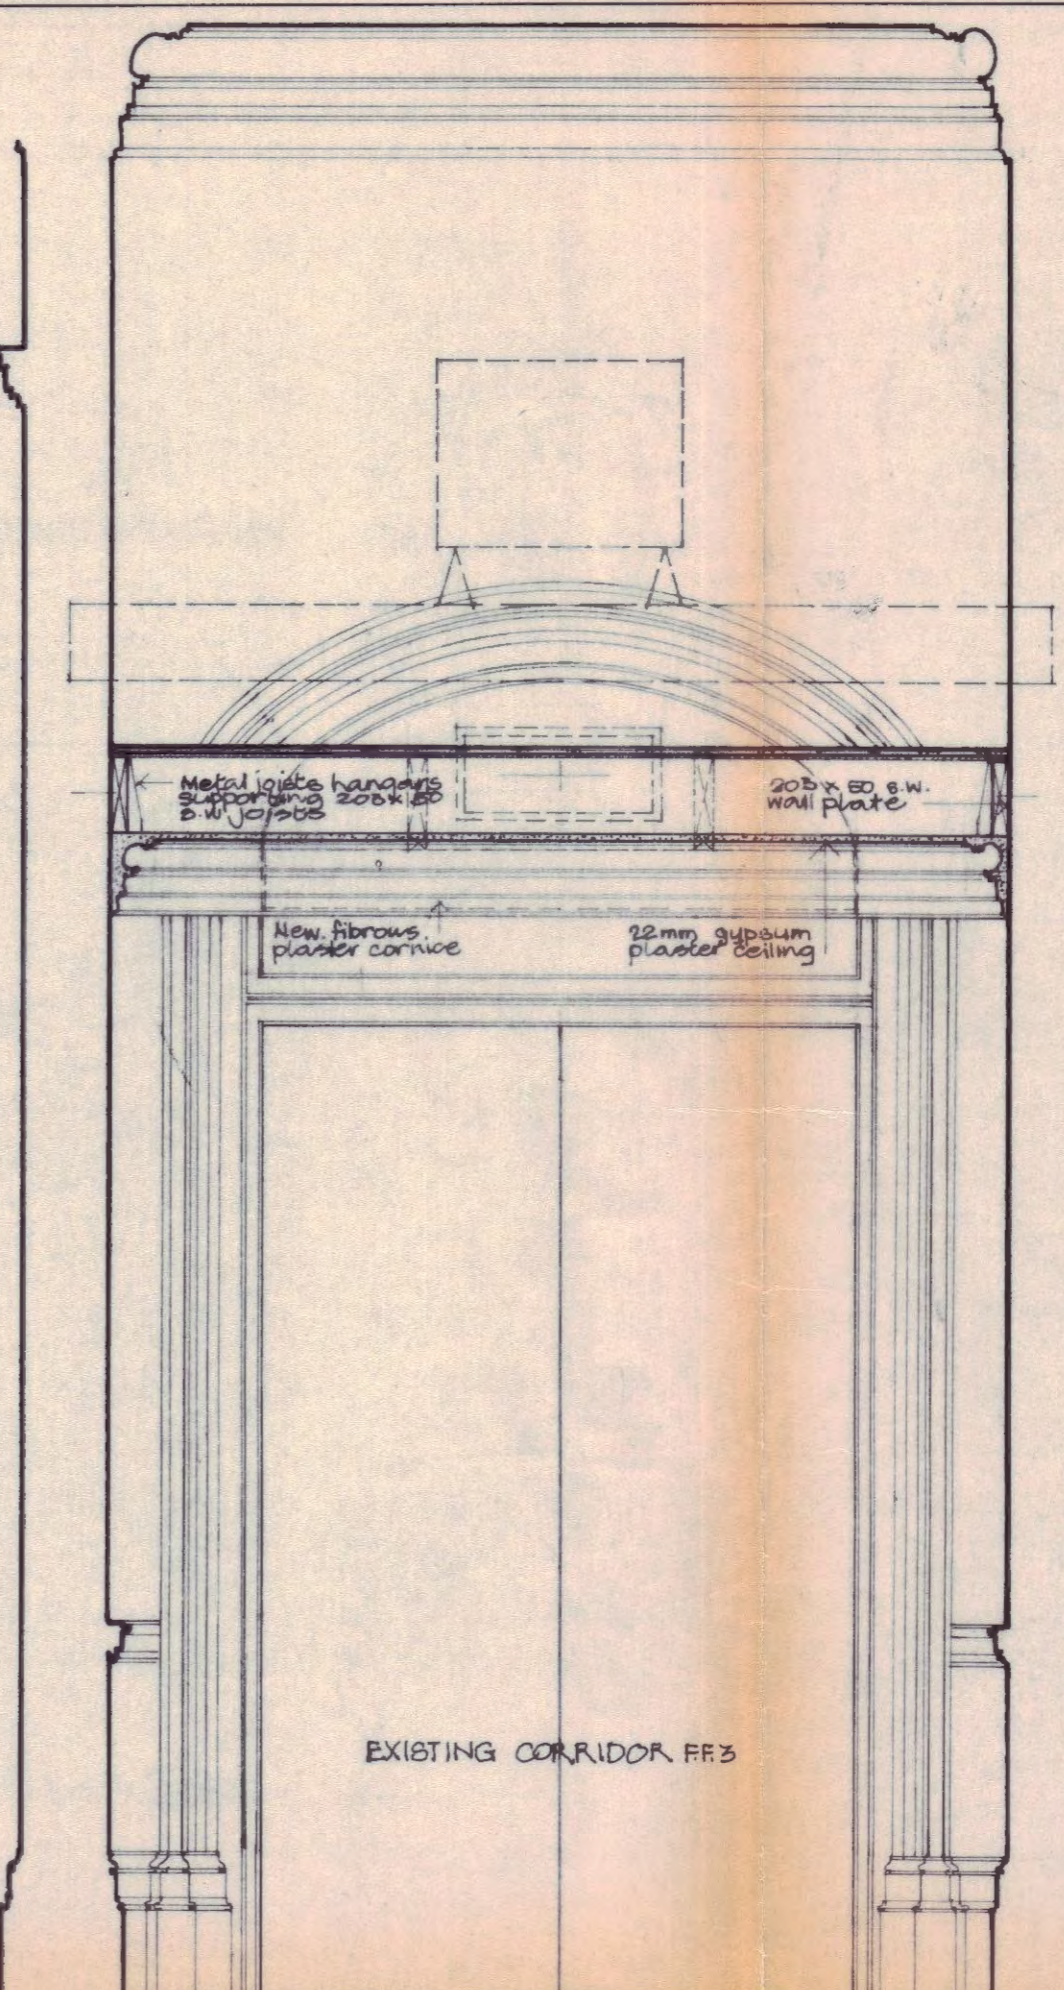


SECTION 04-04

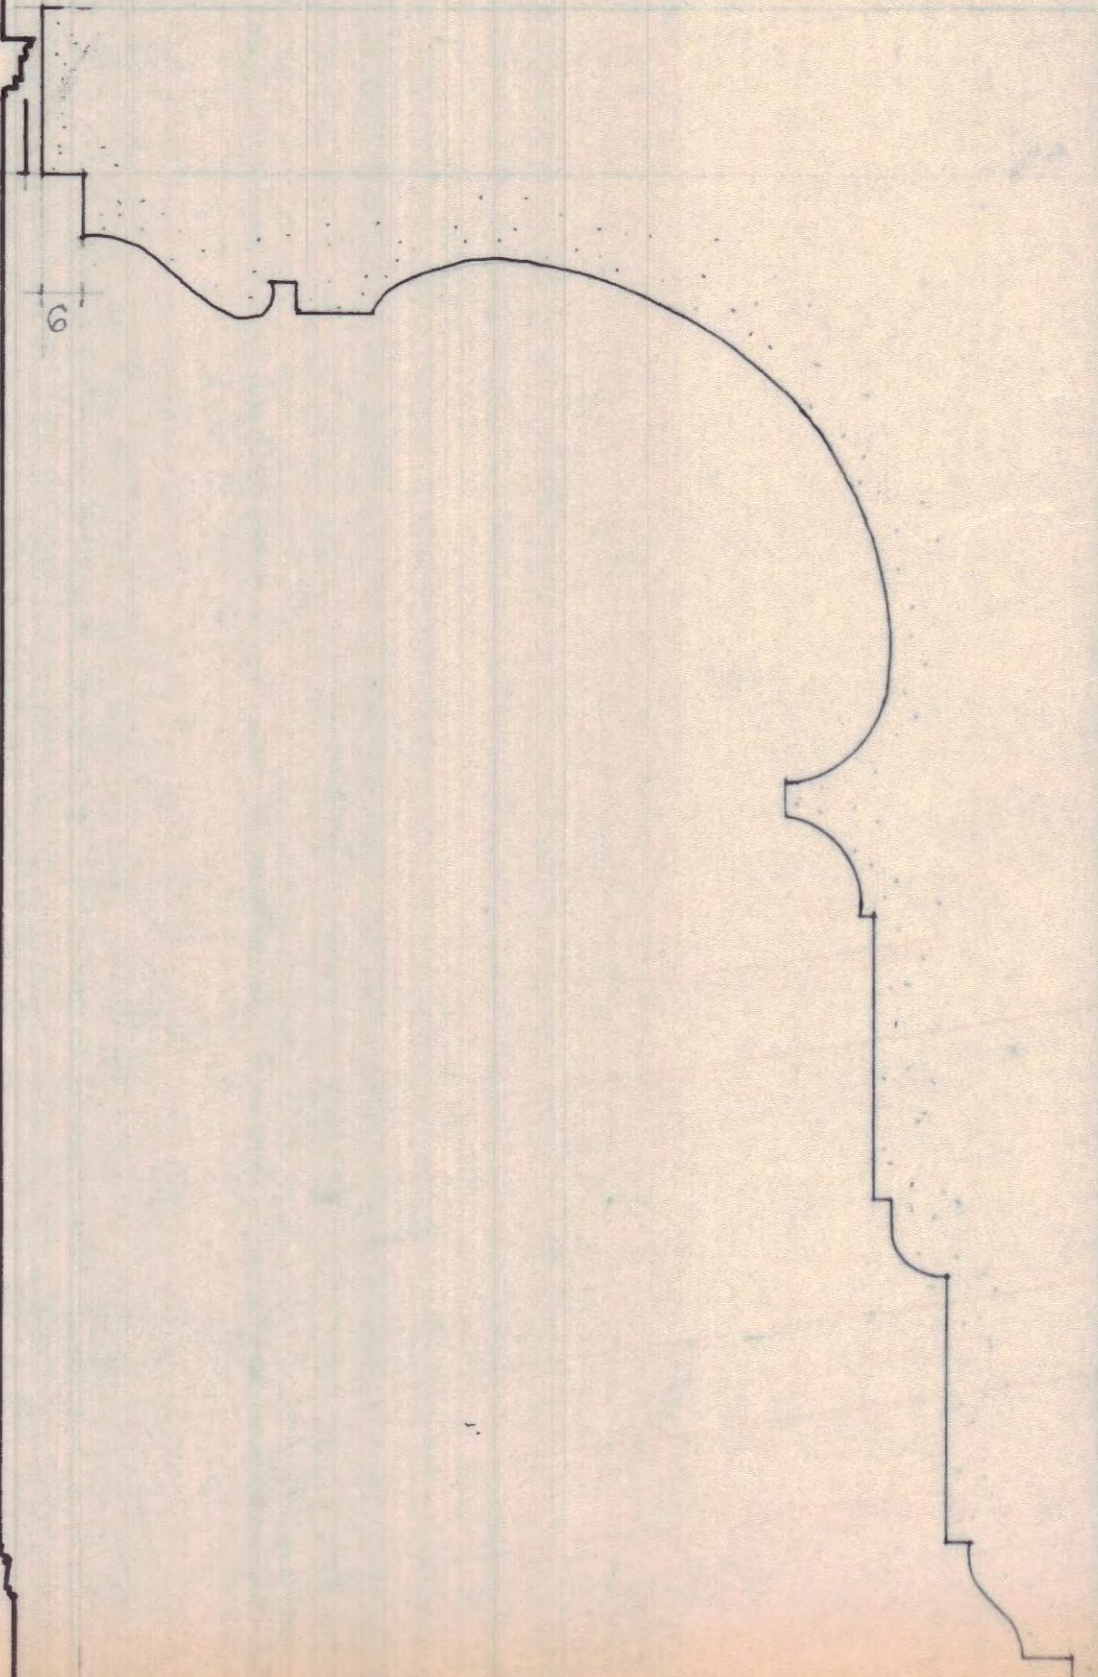


F.S. PROFILE OF F.P. CORNICE

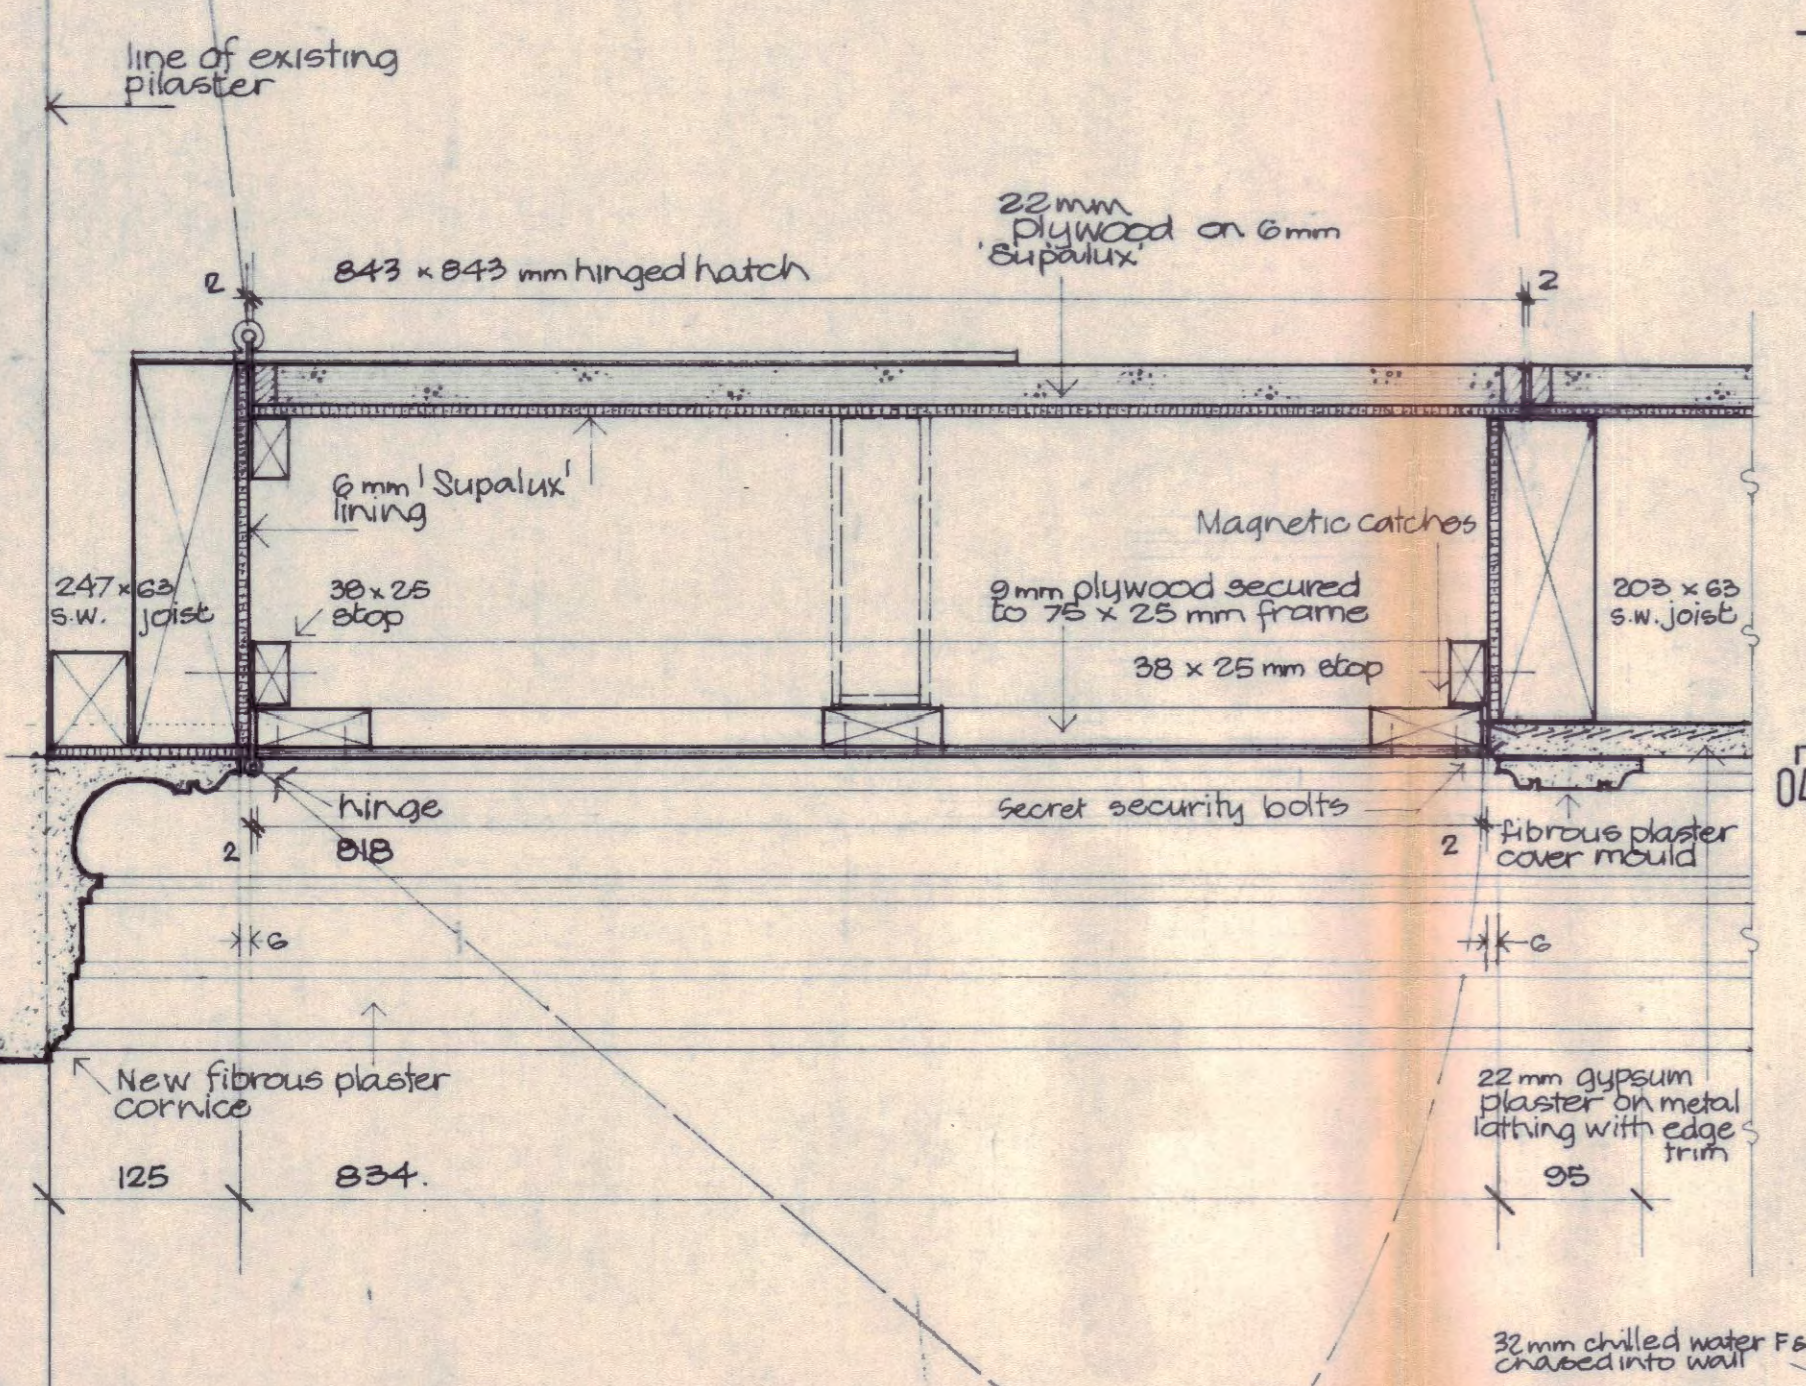


DETAIL 03-03

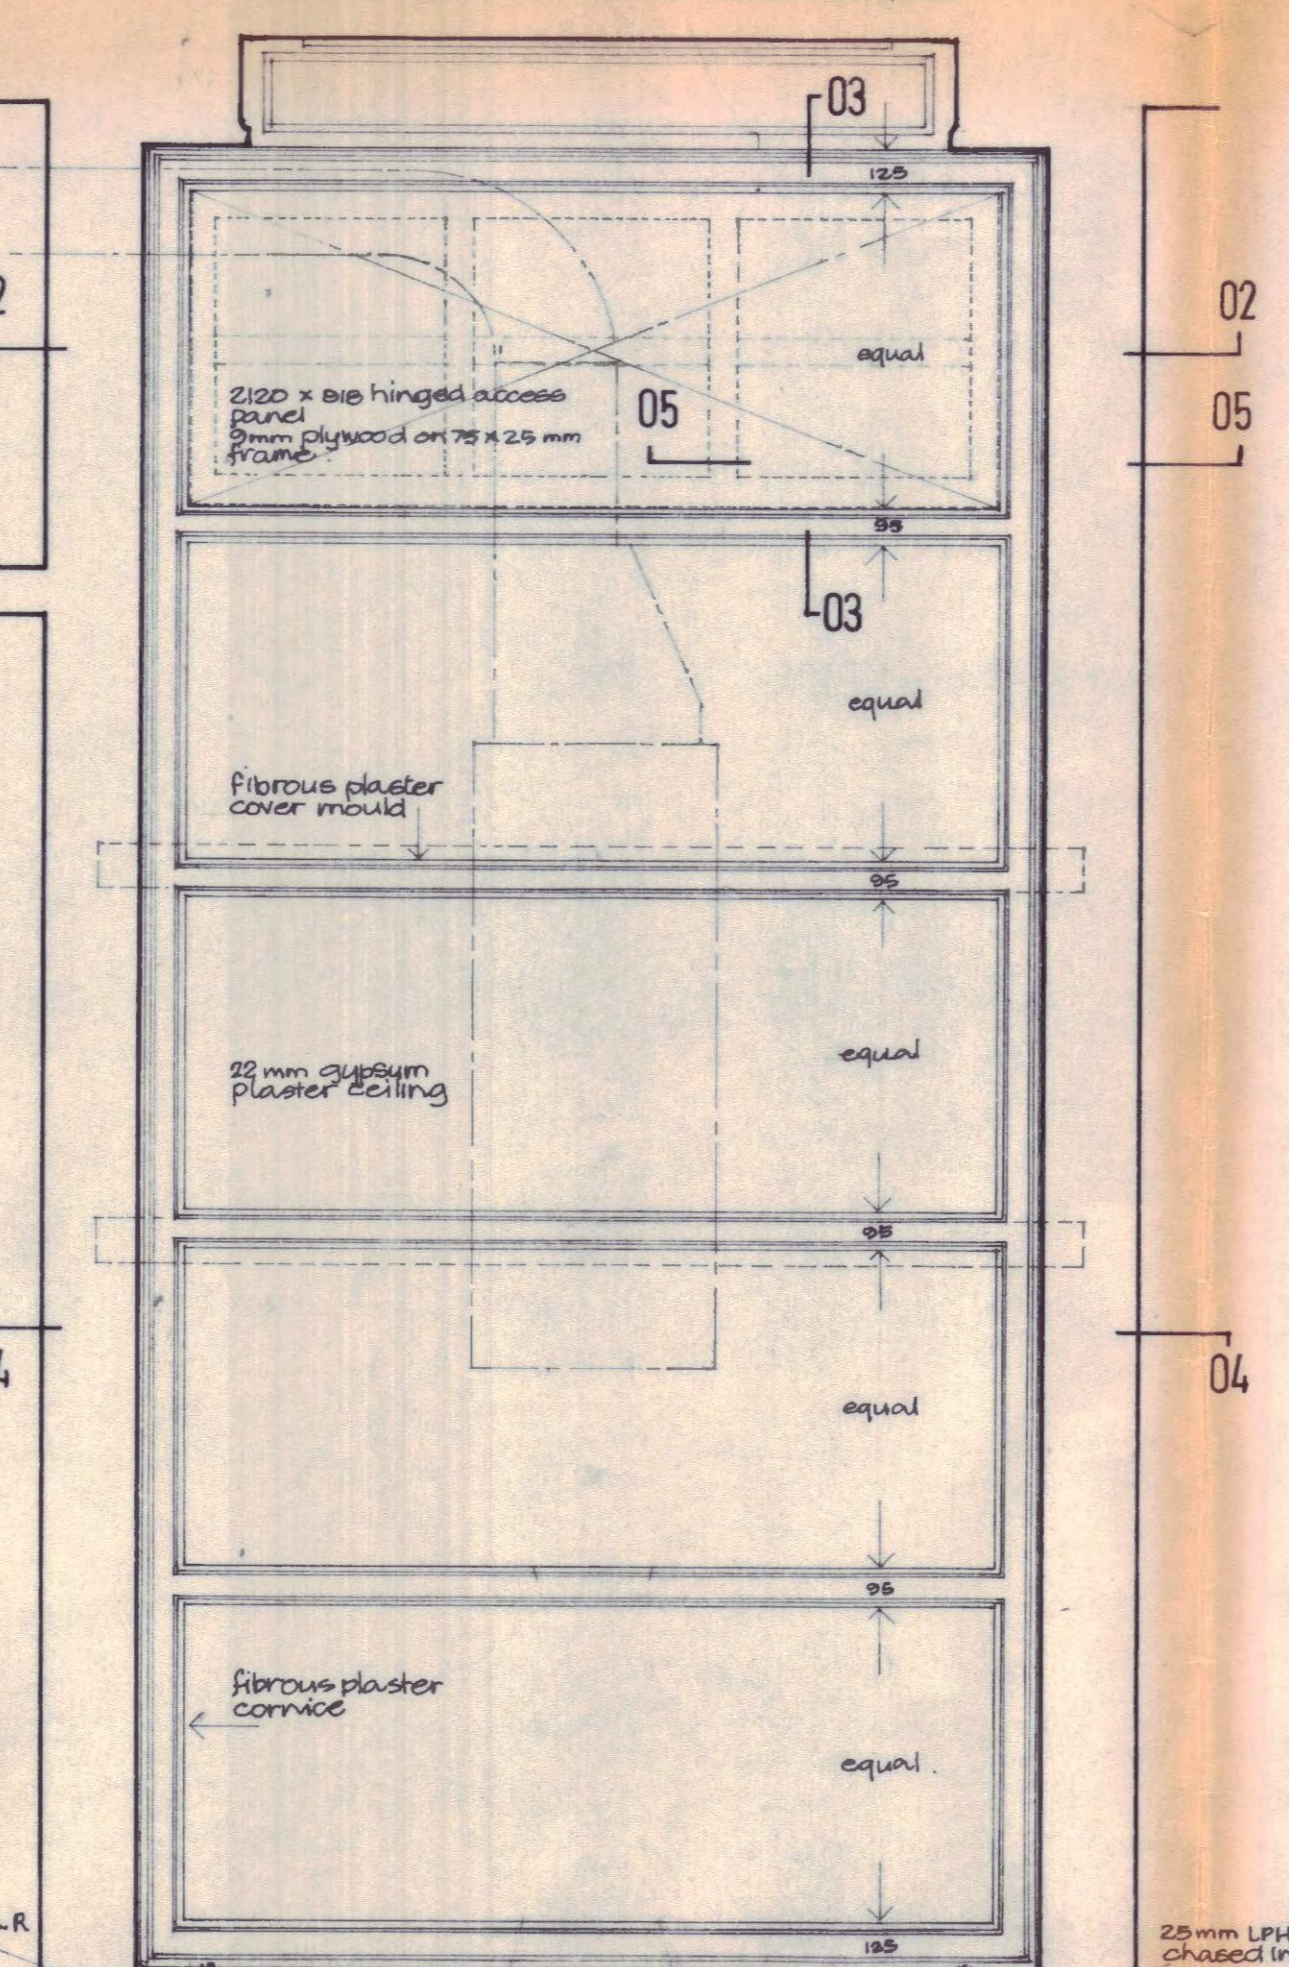

PLAN OF CEILING

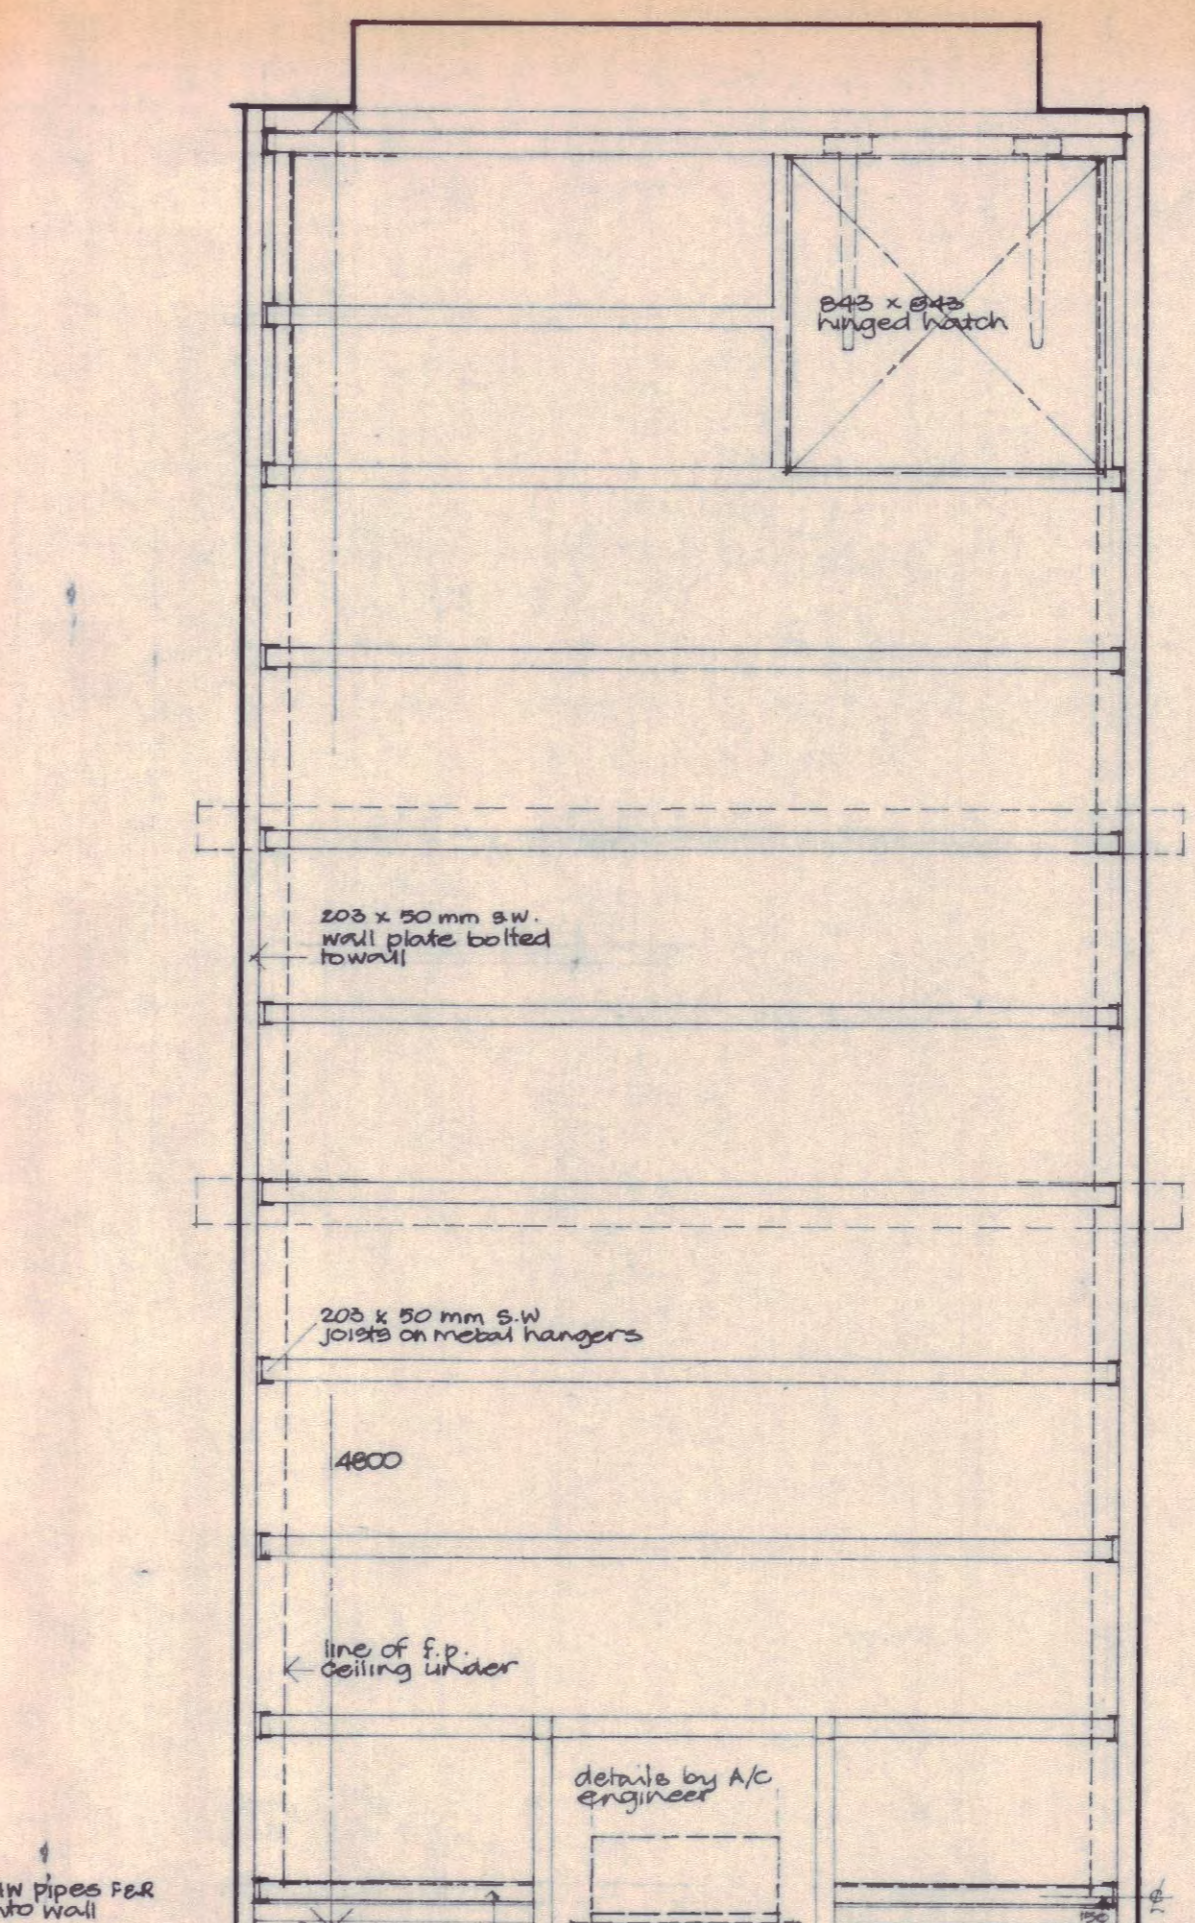


PLAN OF JOISTS

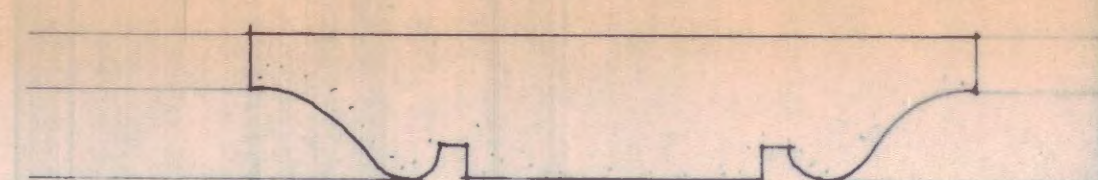

F.S. PROFILE OF F.P. COVER MOULD

N14/23/E) HB 2158/R)

LONDON BOROUGH OF CAMDEN  
TOWN AND COUNTRY PLANNING ACTS  
25 APR 1979  
PLANS APPROVED  
~~NOT APPROVED~~  
ON BEHALF OF THE COUNCIL

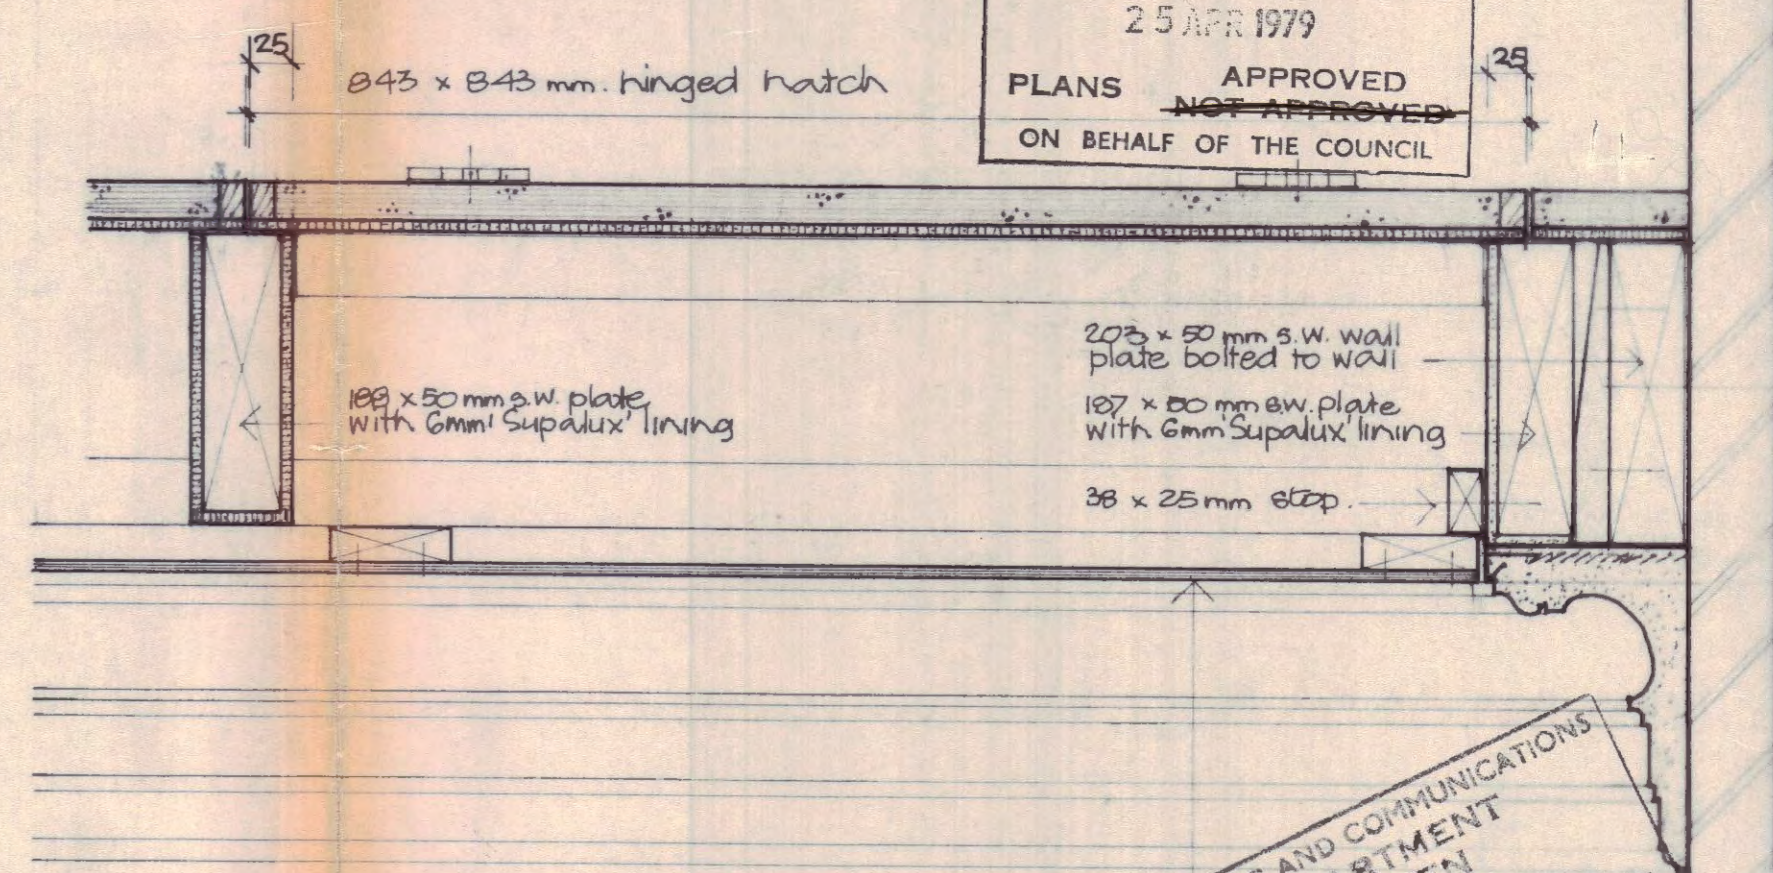

DETAIL 05-05

contract title	drawing title	scale
Proposed Refurbishment - 2e-3 Bloomsbury Square	Detail of proposed suspended ceiling in corridor for F. lev.	1:20 & 1:5
T P Bennett & Son Chartered Architects 262 High Holborn WC1V 7DU Telephone 01 405 9277	contract drawing number 5296 47	date July 1979 drawn AS

LONDON BOROUGH OF CAMDEN  
TOWN AND COUNTRY PLANNING ACTS  
25 APR 1979  
PLANS APPROVED  
~~NOT APPROVED~~  
ON BEHALF OF THE COUNCIL

Rev. C. - Platform & gen details revised and redrawn. 4-7-79 AMB  
Rev. B. - Ceiling platform detail amended + gen rev. 16-5-79 AMB  
Rev. A.