
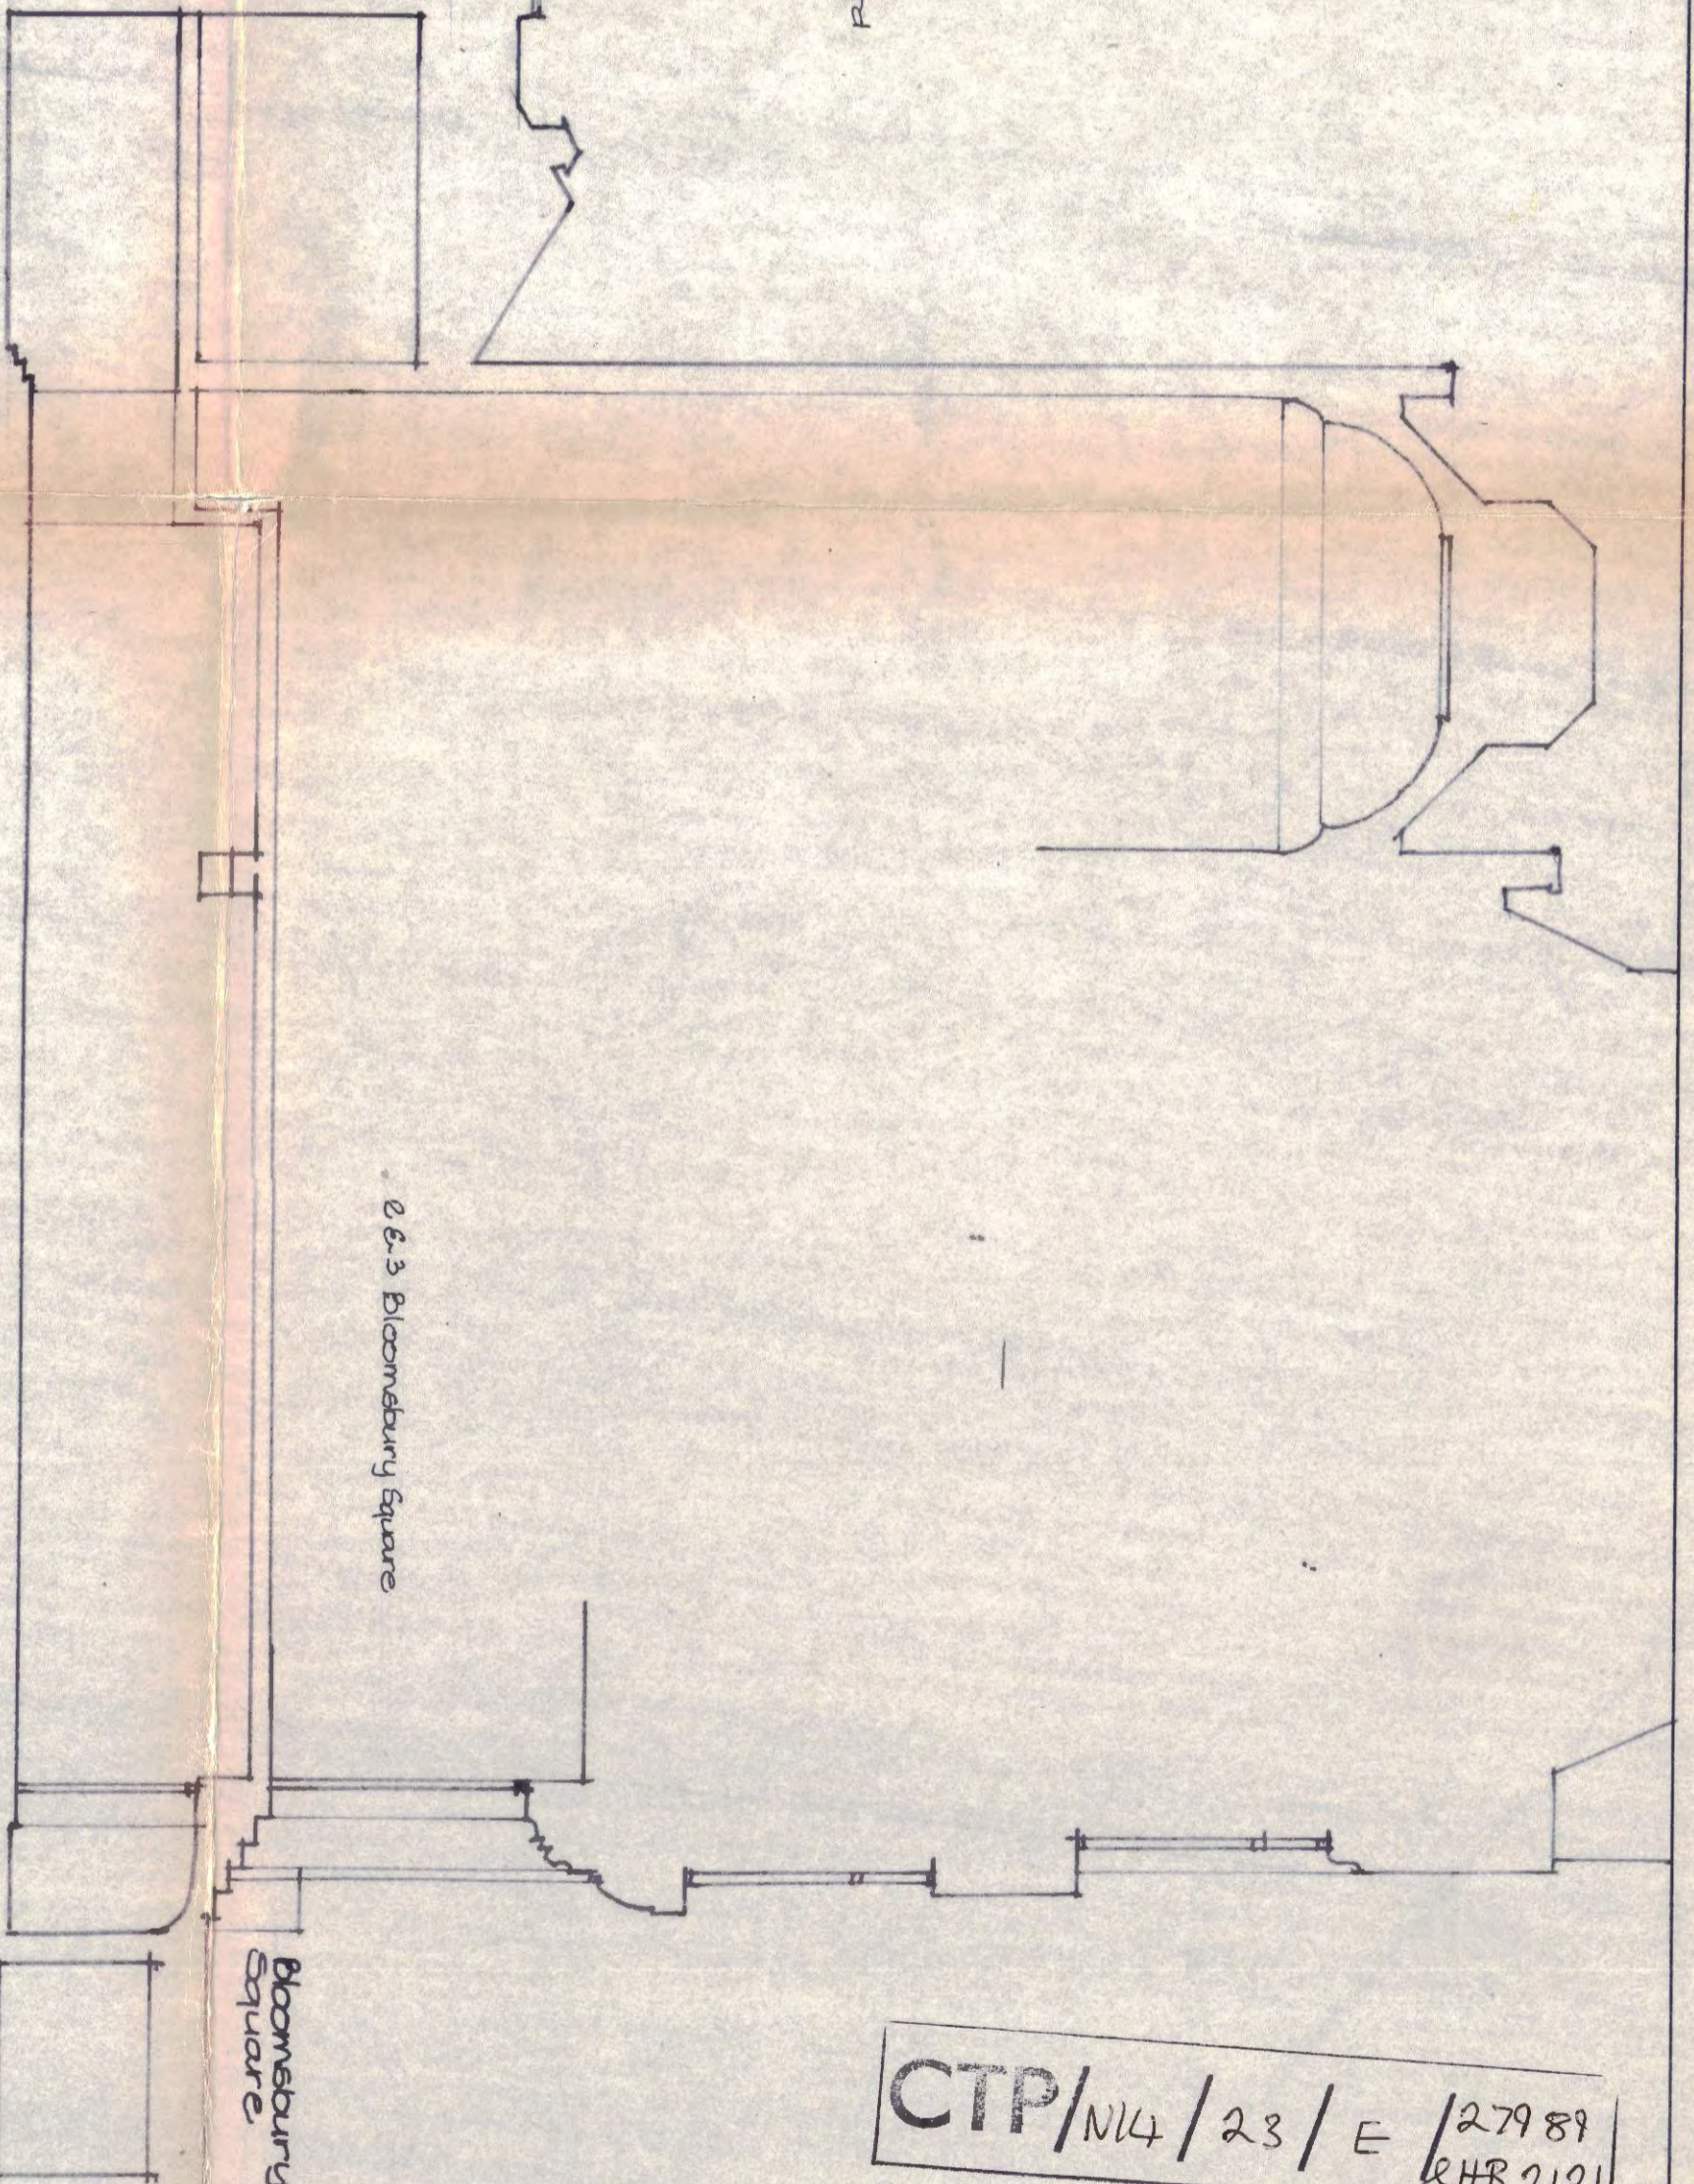
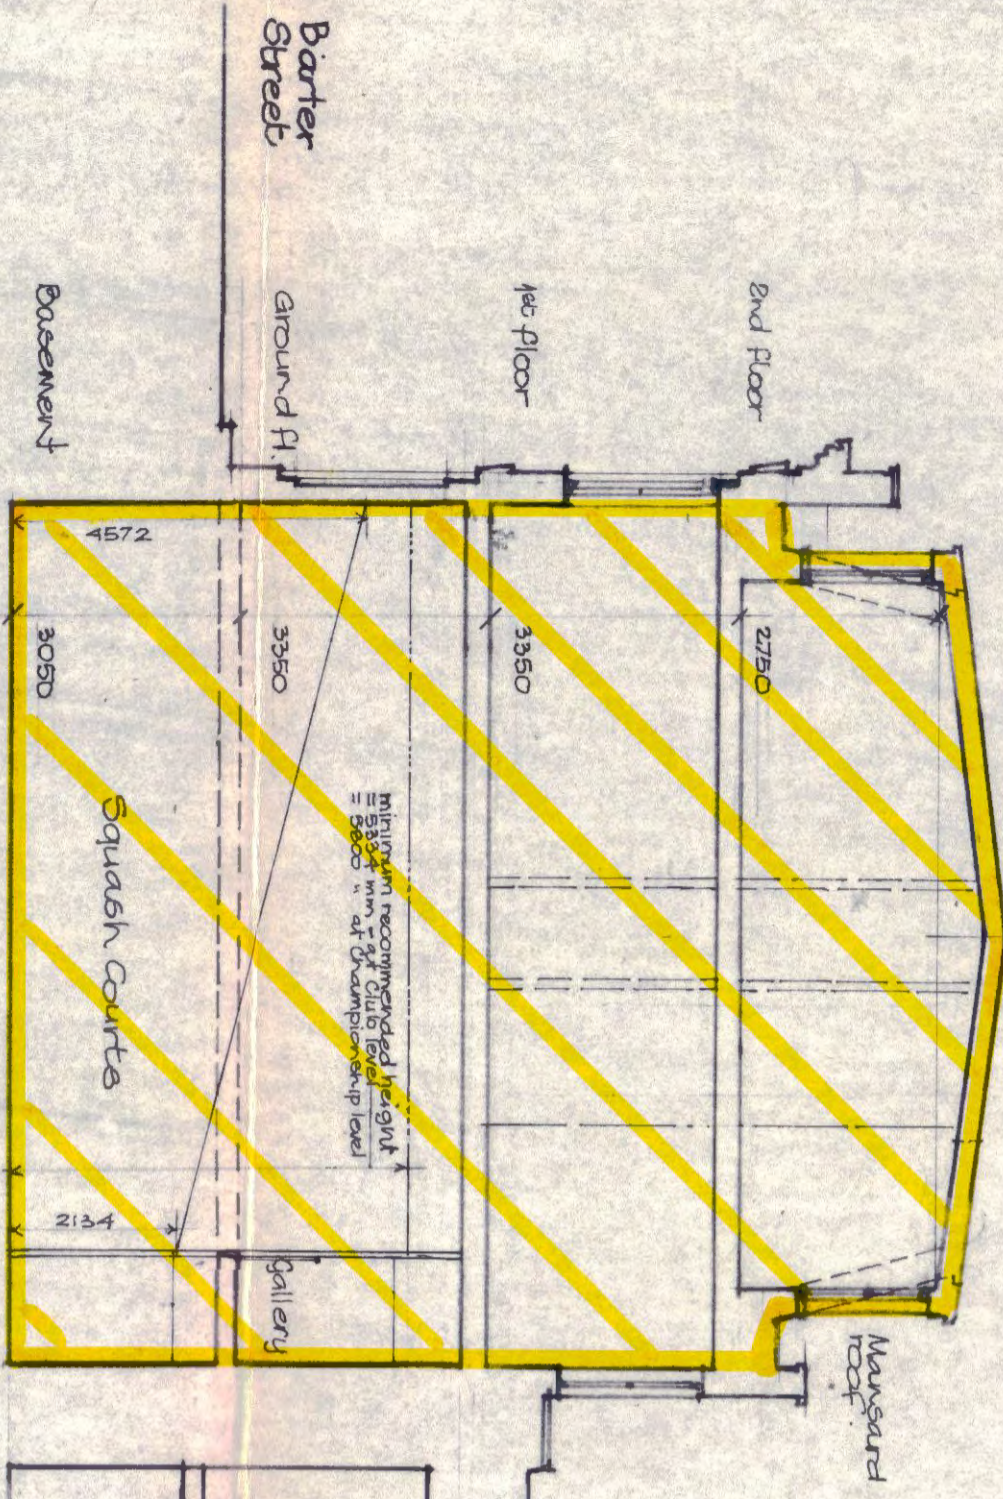


LONGITUDINAL SECTION

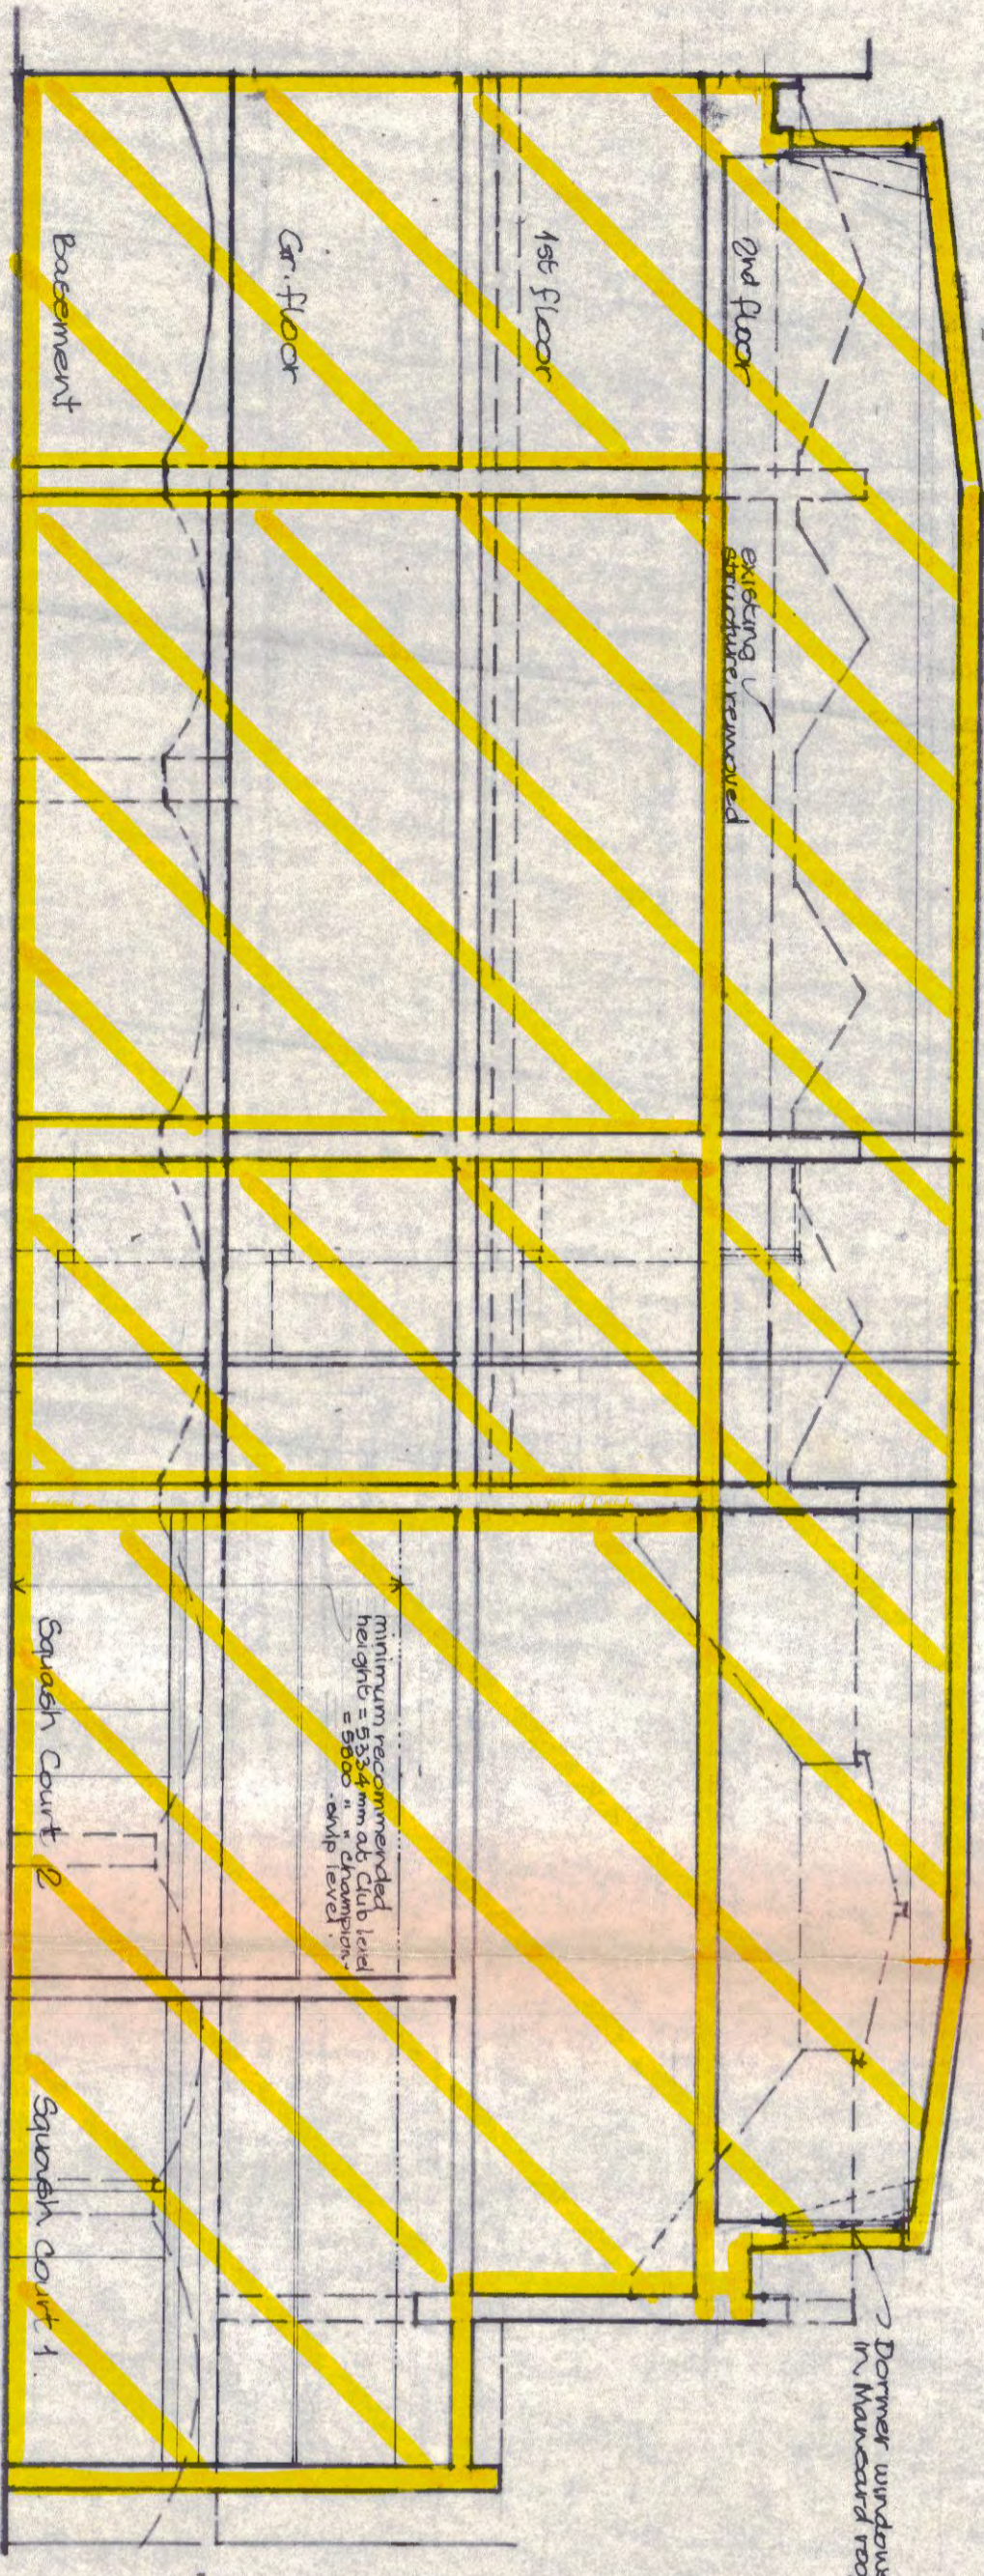

CROSS SECTION

proposed new work  
 existing

LONDON BOROUGH OF CAMDEN  
 TOWN AND COUNTRY PLANNING ACTS  
 27 JUN 1979  
 PLANS ~~NOT APPROVED~~ APPROVED  
 ON BEHALF OF THE COUNCIL

LONDON BOROUGH OF CAMDEN  
 TOWN AND COUNTRY PLANNING ACTS  
 16 MAY 1979  
 PLANS ~~NOT APPROVED~~ APPROVED  
 ON BEHALF OF THE COUNCIL

Rev. B. Floor heights revised. 26.1.79. A.S.  
 Rev. A. Pl. heights altered + roof section. 21.12.78. A.S.

CTP/N14/23/E/27989  
RHB 2121

contract title		drawing title		scale
PROPOSED REFURBISHMENT - 21, BARTER STREET.		SECTIONS . SCHEME 2 .		1:100
T P Bennett & Son Chartered Architects 262 High Holborn WC1V 7DU Telephone 01 405 9277		contract	drawing number	date DEC 1978
		5296	SK. 15 .	drawn MS
				revision B