

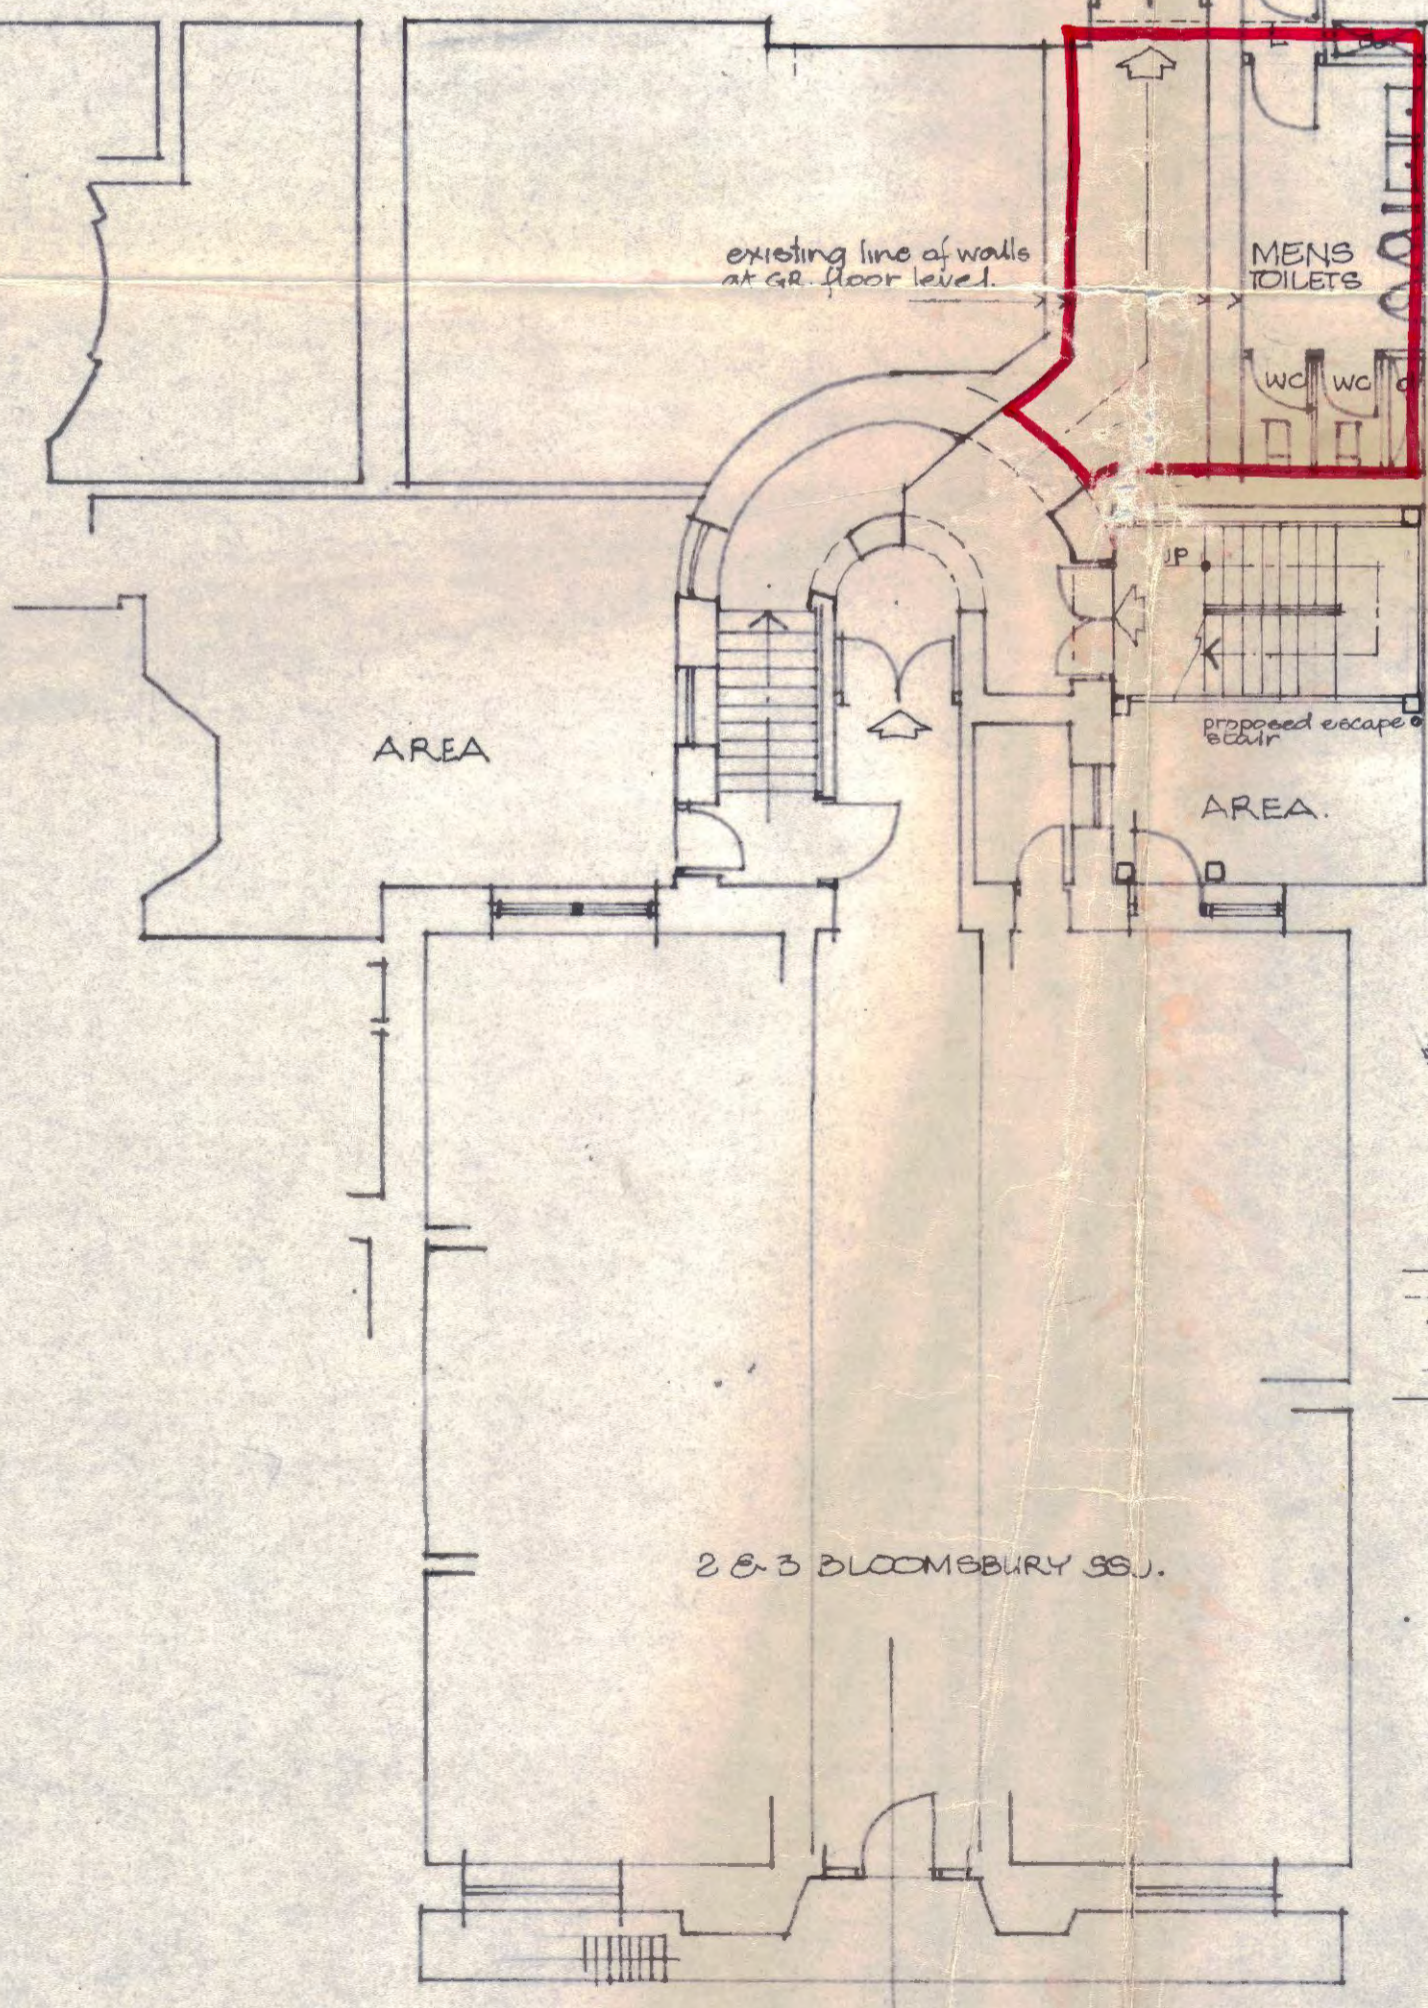


Barter Street.

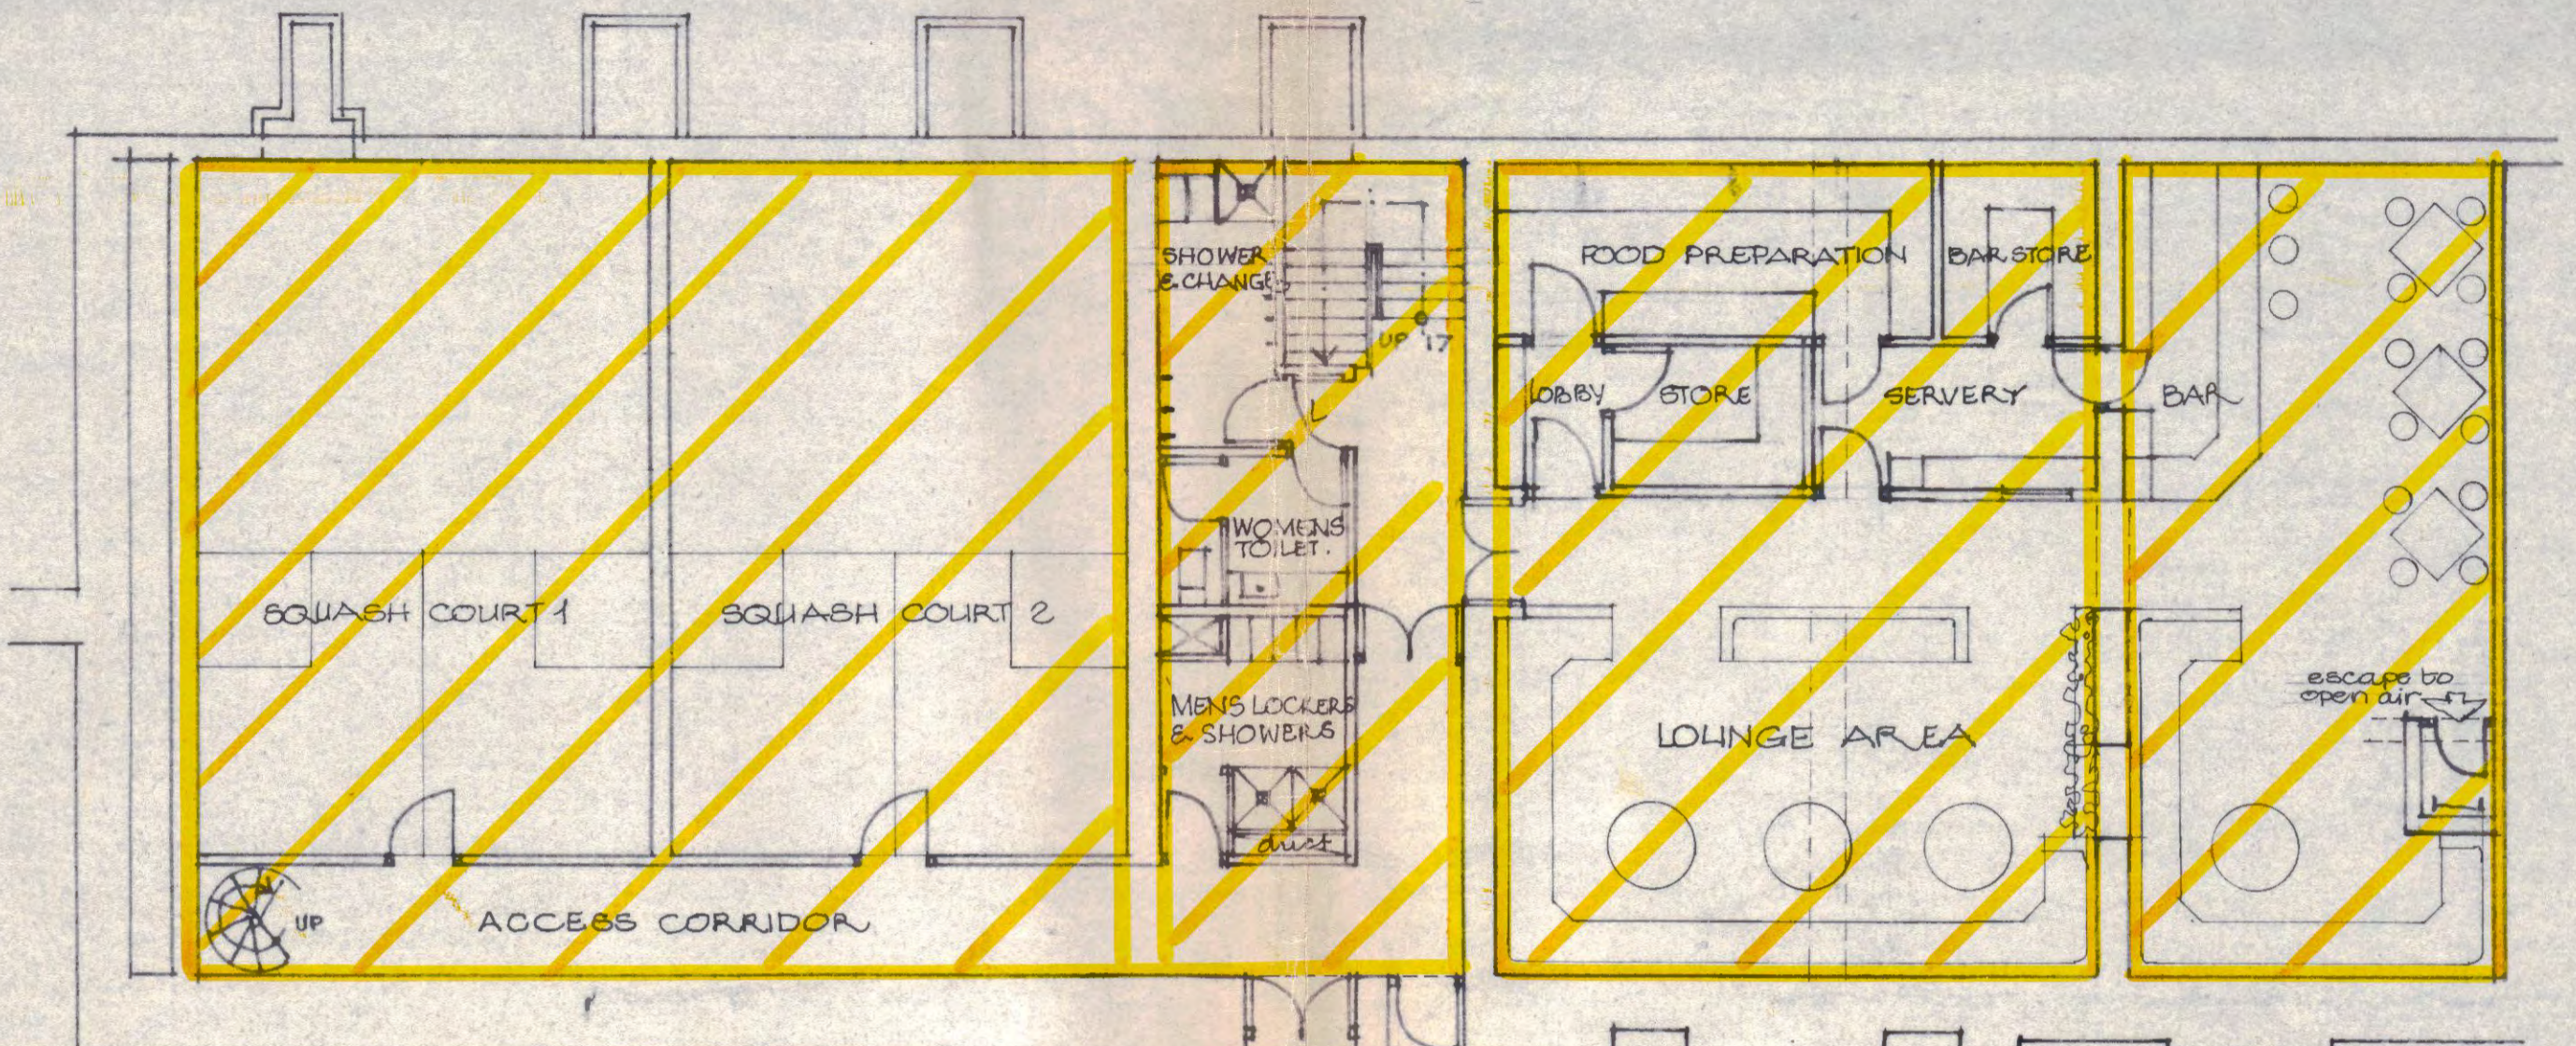

proposed new work
 existing

LONDON BOROUGH OF CAMDEN
 TOWN AND COUNTRY PLANNING ACTS
 24 APR 1979
 PLANS APPROVED
 ON BEHALF OF THE COUNCIL

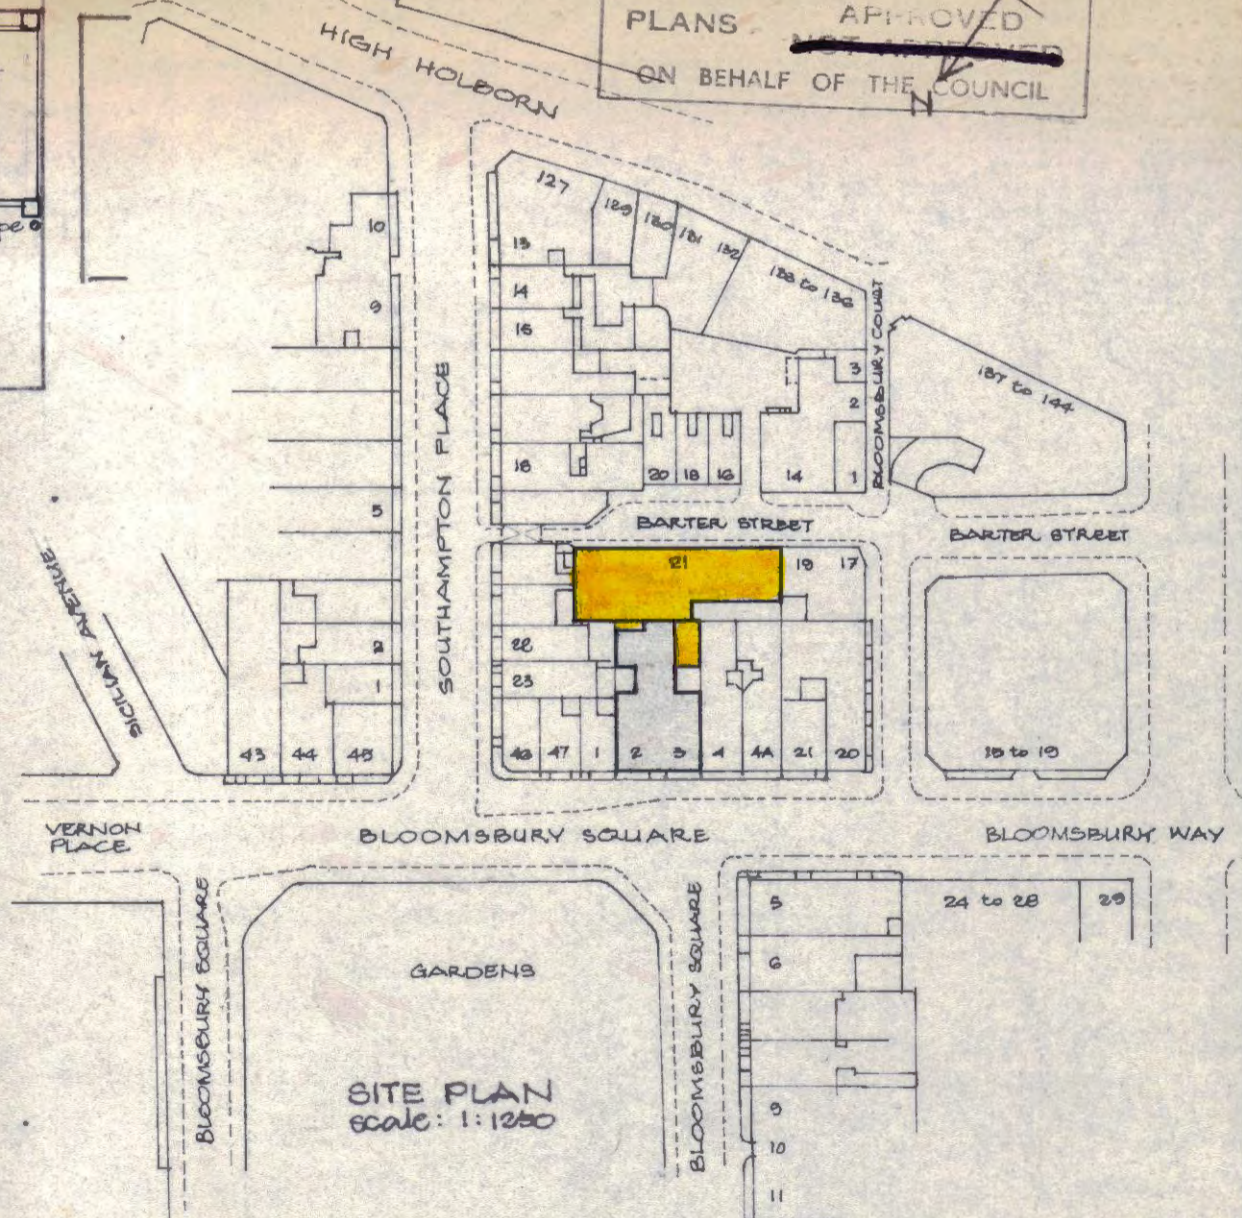

NOTE:
 THIS SCHEME INCORPORATES A 'LINK' CORRIDOR WITH 2 & 3 BLOOMSBURY SQ. AND SOME TOILETS ARE SHOWN OUTSIDE 21 BARTER ST., I.E., ALONG SIDE THIS LINK

Bloomsbury Square

Rev. B stair + toilets altered
 Rev. A Squash courts amended
 23.11.78
 21.12.78

contract title		drawing title		scale
PROPOSED REFURBISHMENT · 21, BARTER STREET ·		BASEMENT PLAN · SCHEME 2 ·		1:100
T P Bennett & Son Chartered Architects 262 High Holborn WC1V 7DU Telephone 01 405 9277		contract	drawing number	date DEC. 1978
		5296 SK. 11.		drawn AdS
				revision B

CTP/N14/23/E 27989
 27990/21