



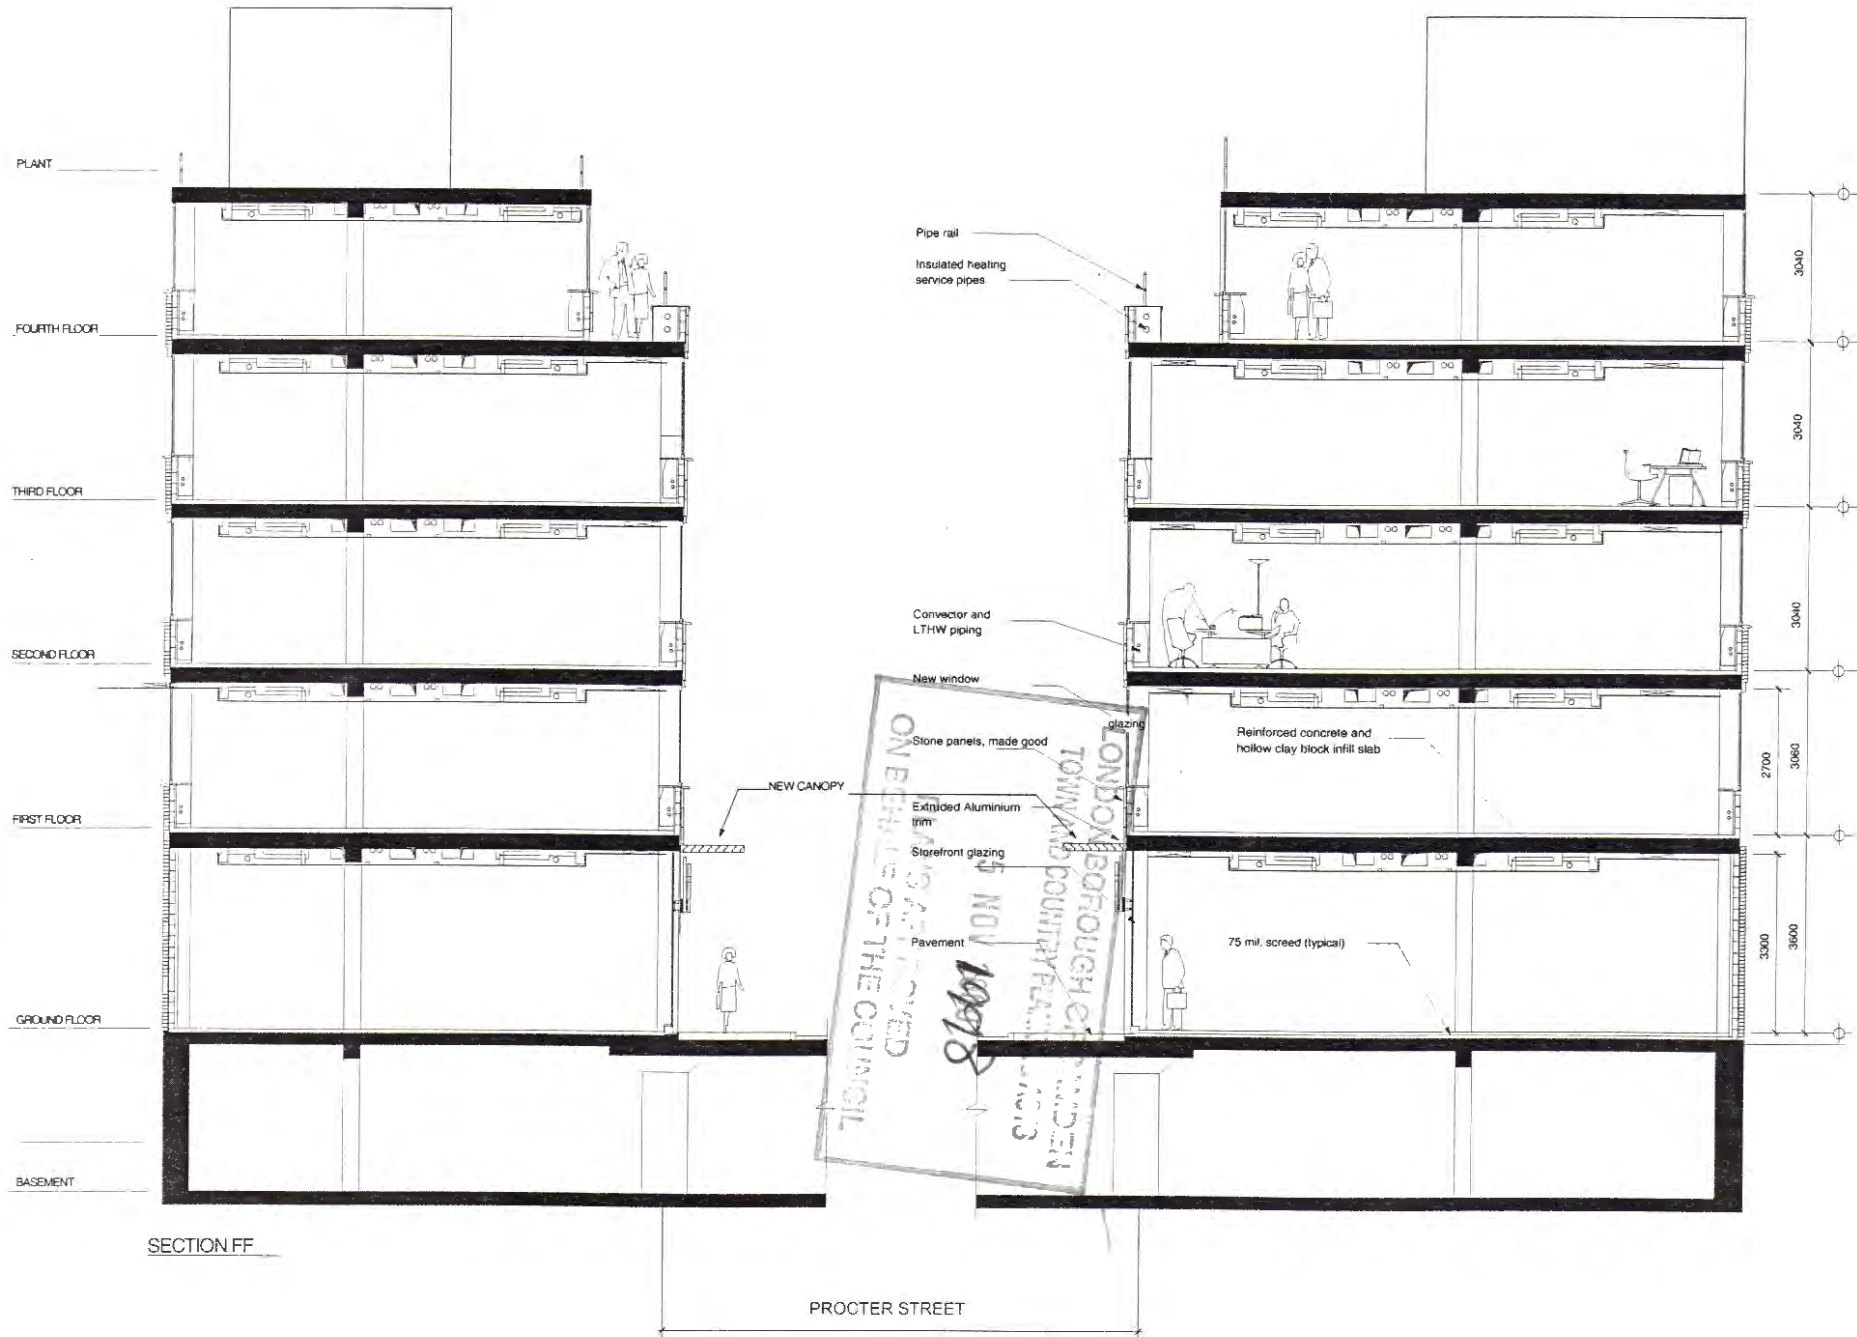

Notes

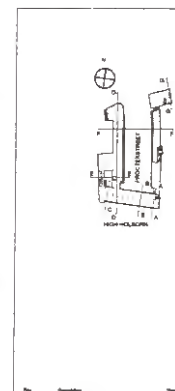

For Planning

15-17 CHARTERHOUSE SQUARE
LONDON EC1A 3BS
TEL: 020 7463 1111
FAX: 020 7463 1112
E-mail: design@tower-hamlets.gov.uk

ARCHITECTS & DESIGNERS
PROCTER HOUSE
100-110 High Holborn, London WC1E 6BT

PROPOSED BUILDING SECTION FF

Scale: 1:50-A1
Date: 578/01/15
OCTOBER 1997