
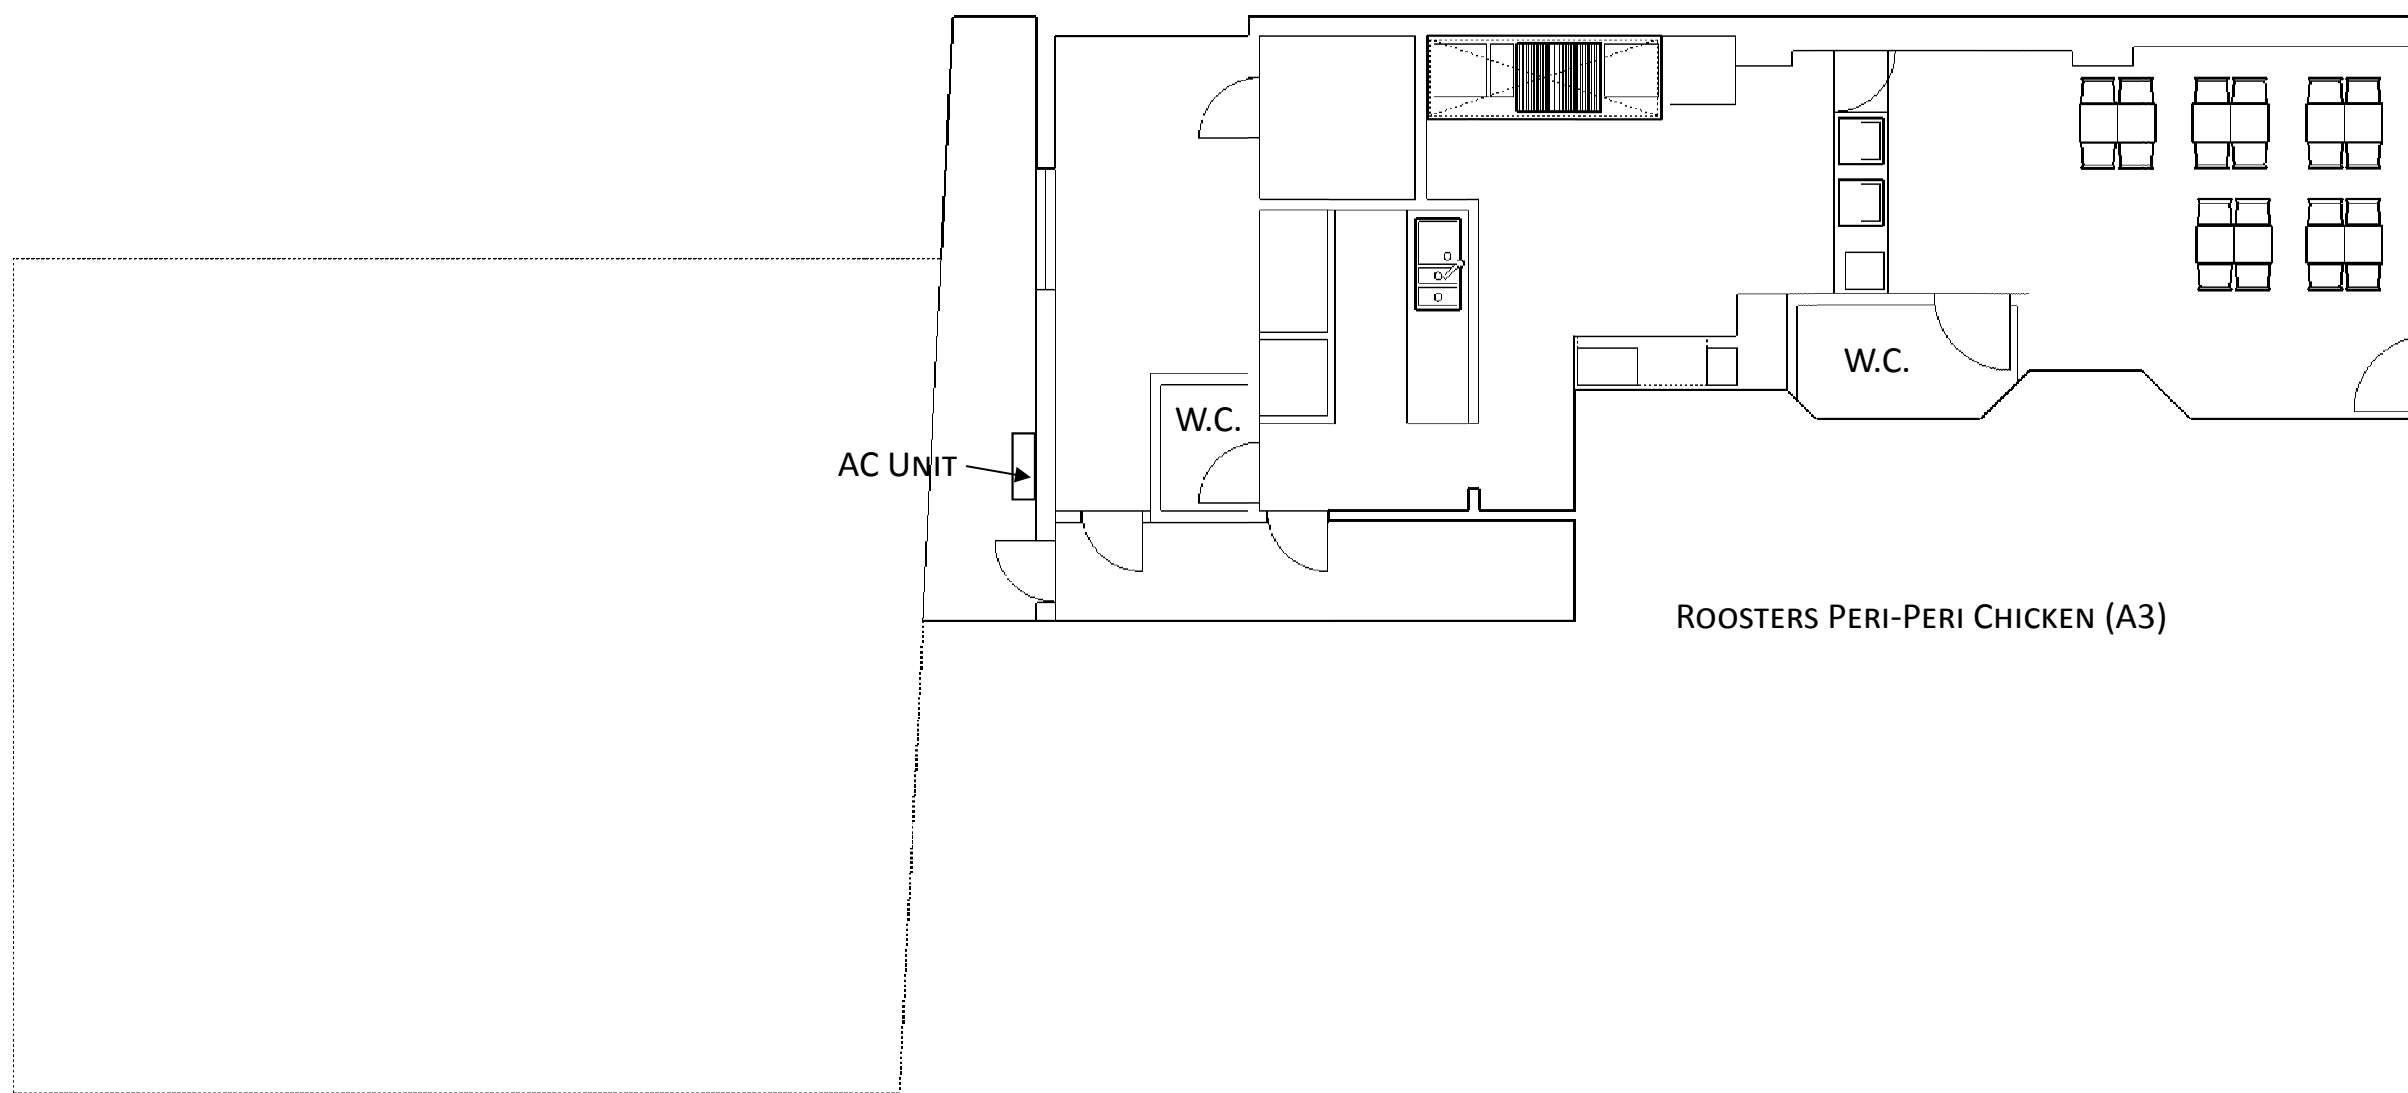


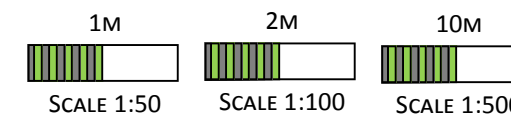

PROPOSED FLOORPLAN
1:100@A3