



Existing Bay Window Elevation

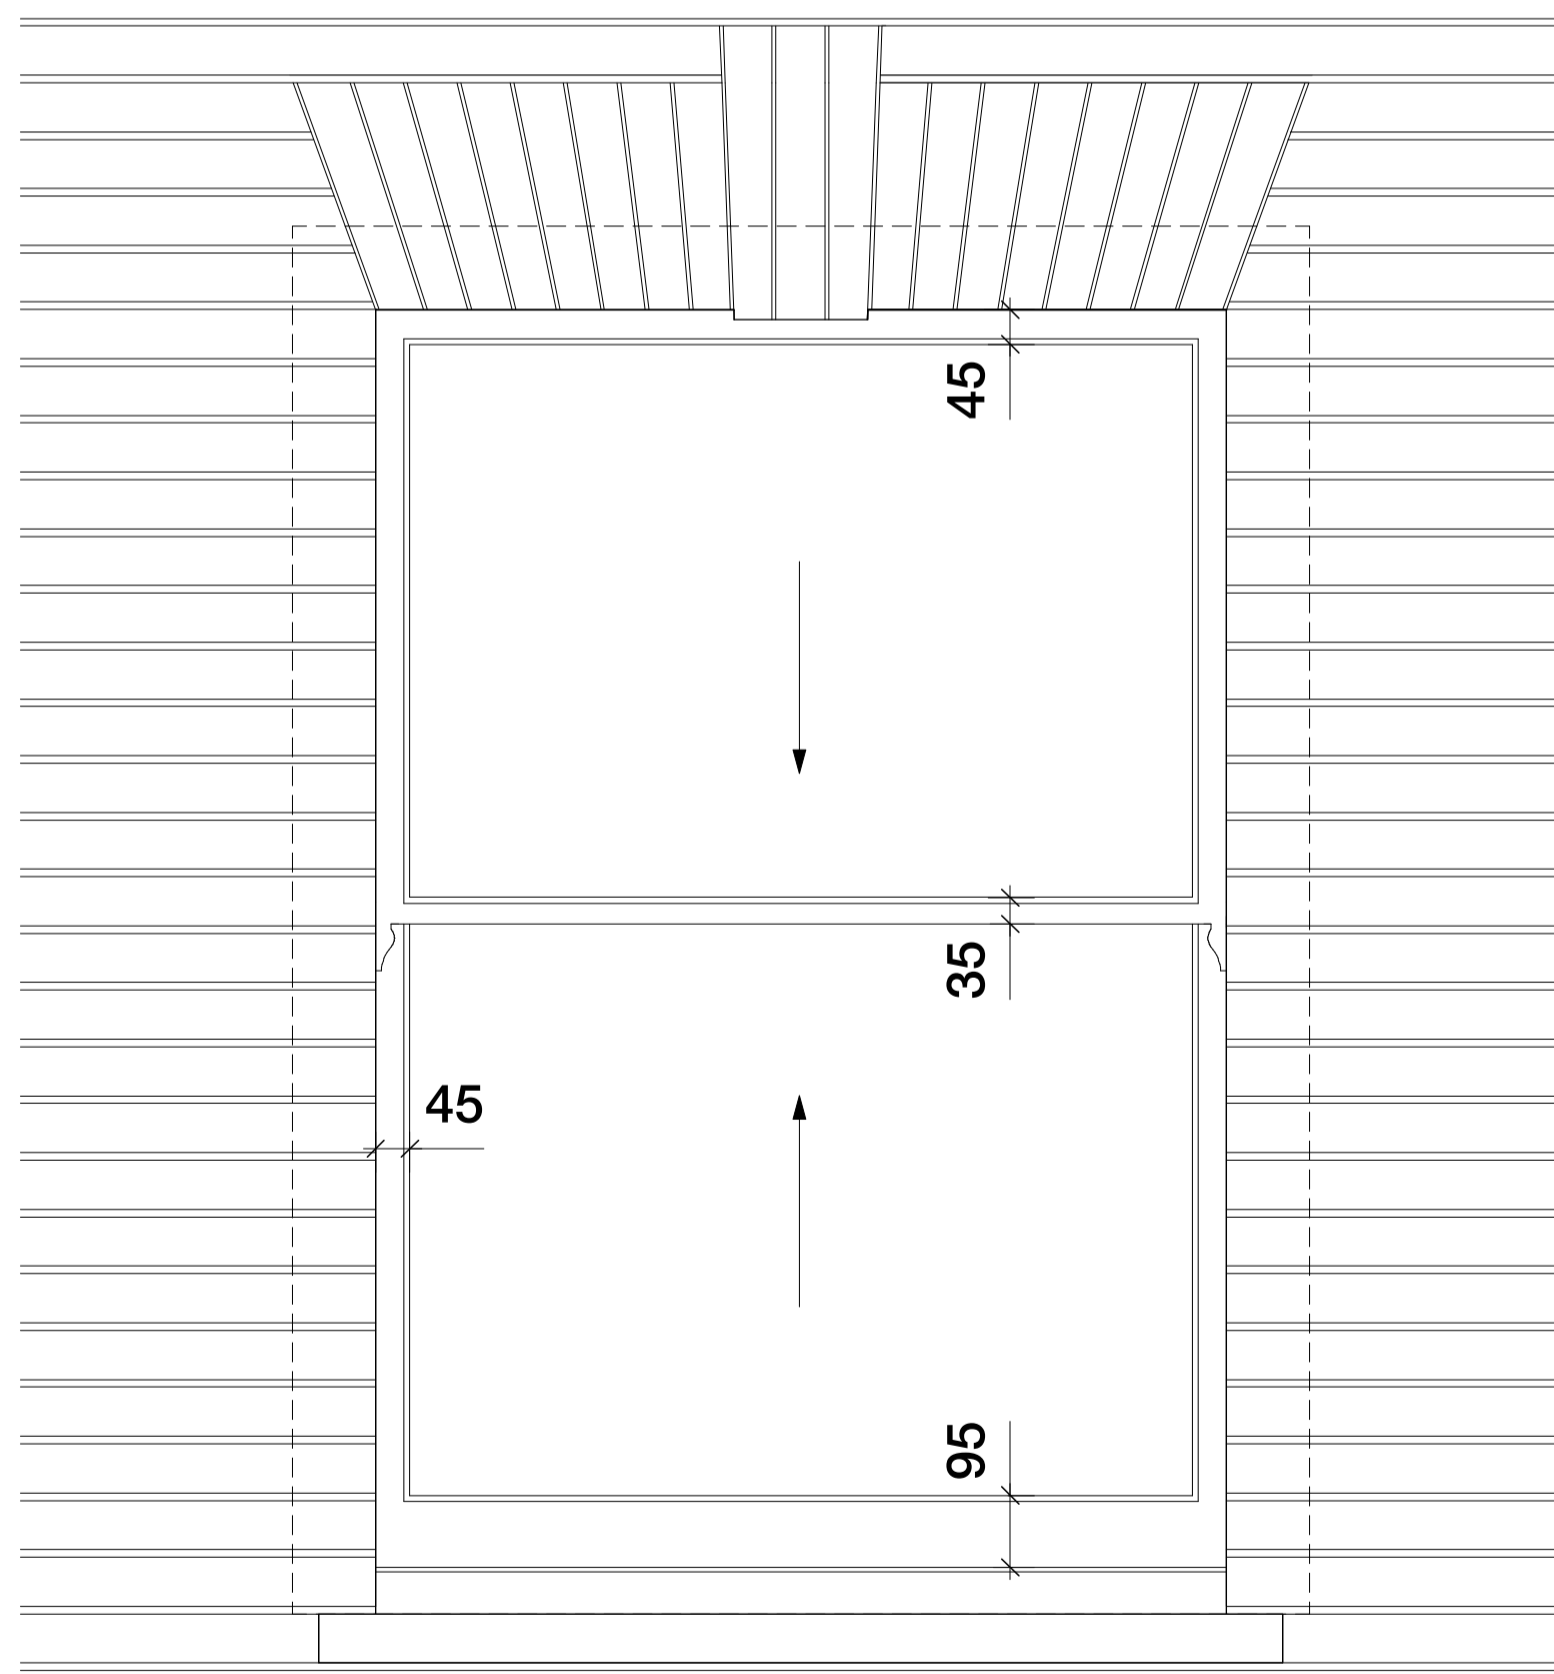


Existing Bay Window



Proposed Bay Window Elevation

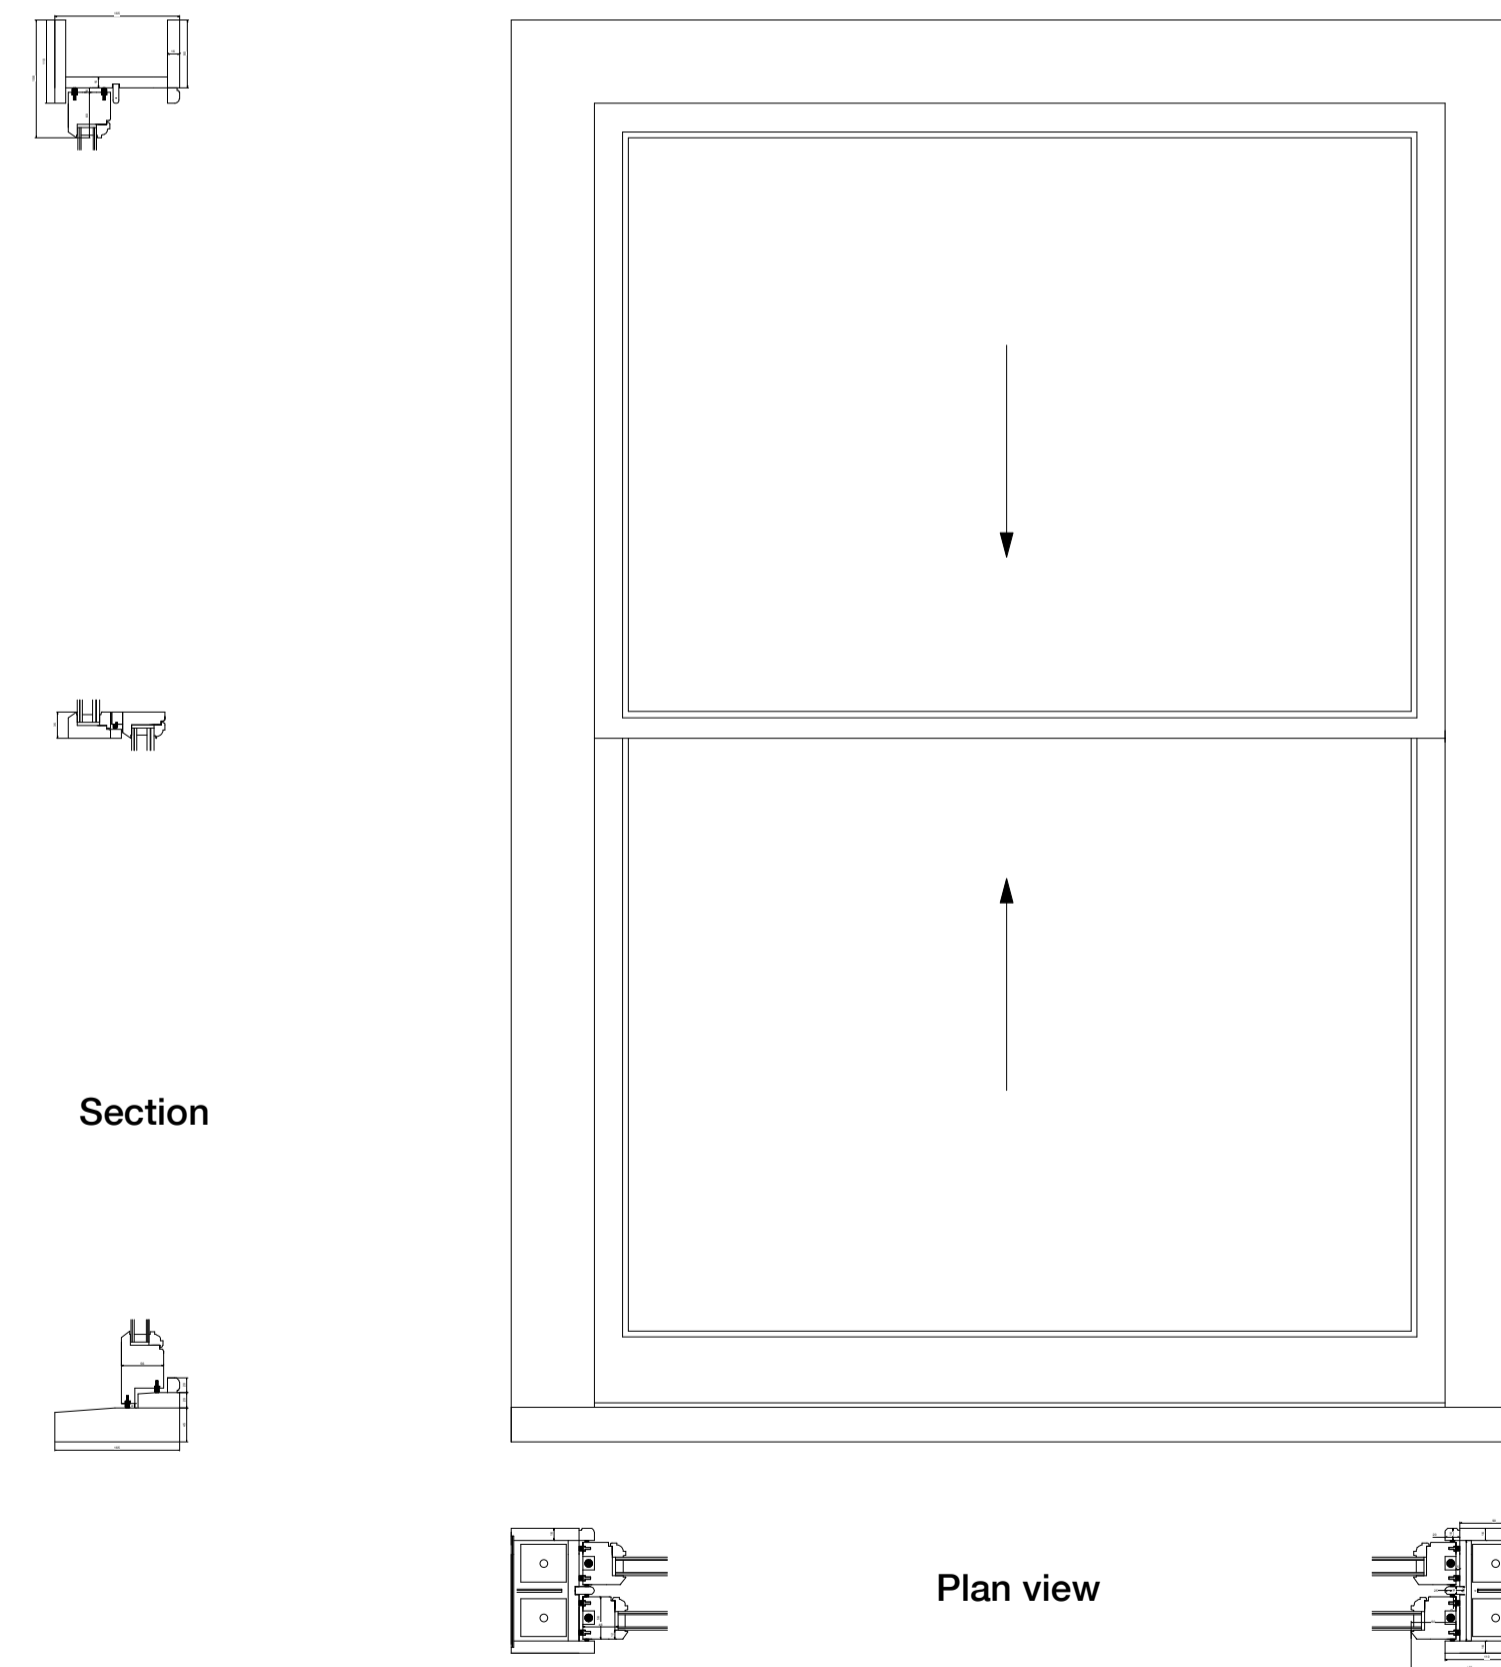

Proposed Bay Window Section Details (Double glazed box sash units)

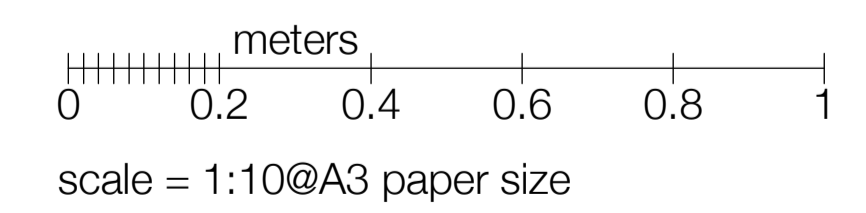

Project
39 Greencroft Gardens
London ,NW6 3LN

Client
Mr Chris Bush

Drawing Title
Window Details

Scale
1:10@A3
Job No
1880

Date
Jul. 2020
Drawing No
PL 500

Drawn
Revision No

Revision Date

PL500