


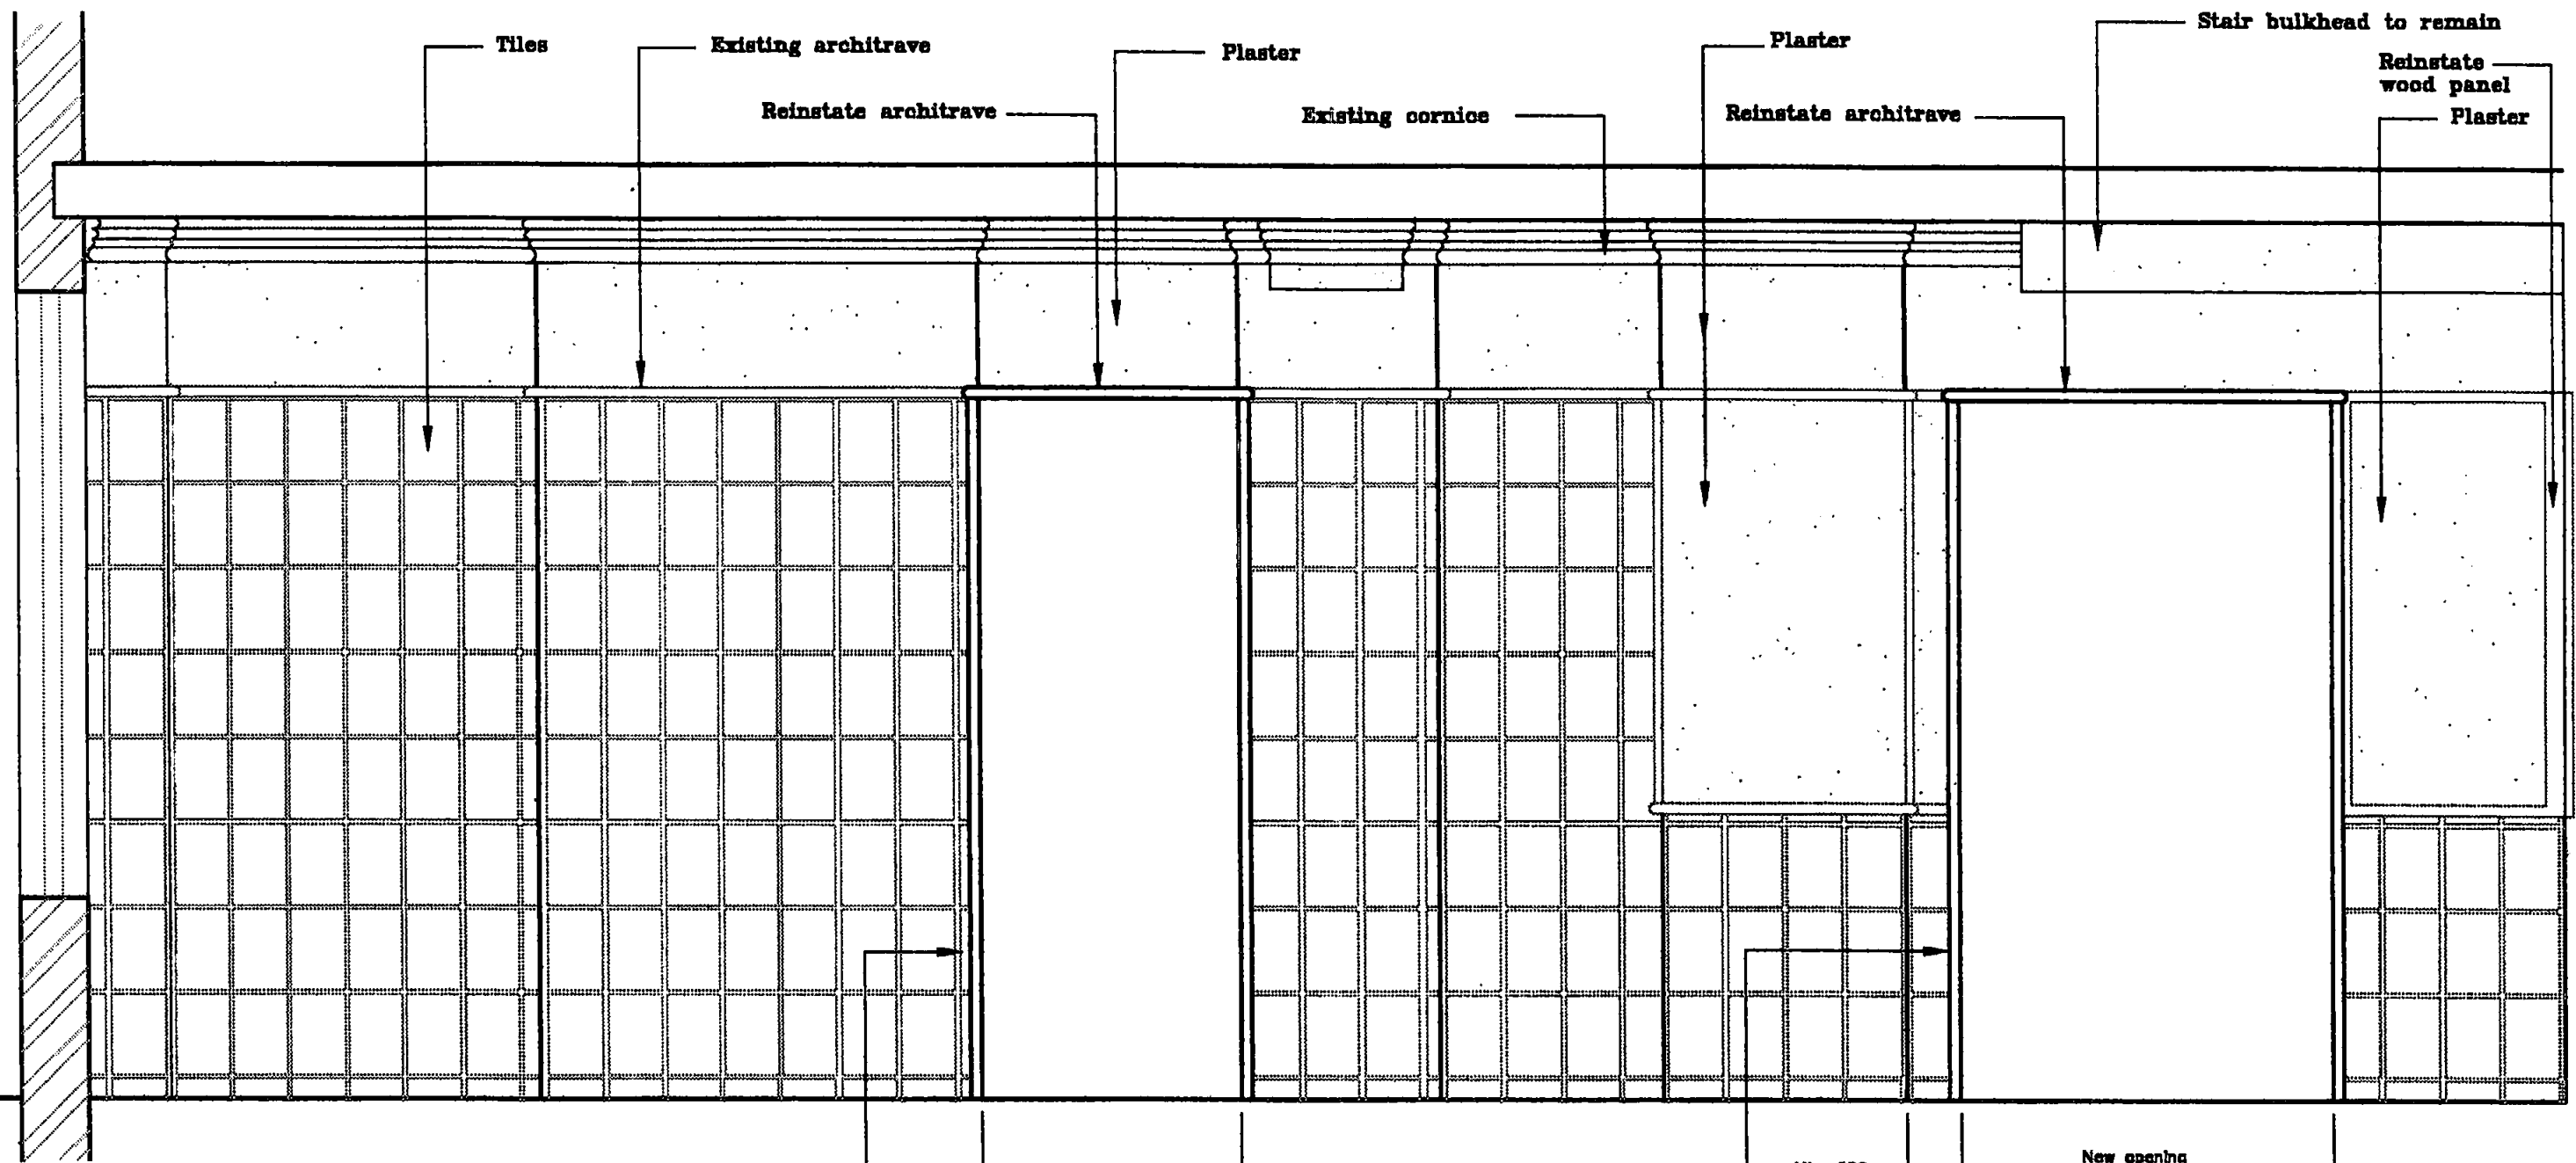

Architrave to go around the opening to match existing Dado architrave as seen in photograph attached.

New opening between chimney breast-1 & 2

Architrave to go around the opening to match existing Dado architrave as seen in photograph attached.

Min. 200mm from the edge of chimney breast-3

New opening

PROPOSED PARTY WALL ELEVATION

LONDON BOROUGH OF CAMDEN
TOWN AND COUNTRY PLANNING ACTS
28 MAY 1999
PLANS APPROVED
ON BEHALF OF THE COUNCIL

AMENDMENT	DATE	REV.
Further notes added	16.03.99	A



ZUSSMAN BEAR PARTNERSHIP
CONSULTING STRUCTURAL ENGINEERS
87 JONES STREET, CHURCH ROAD, RICHMOND, TW9 2DA
TEL: 0181 332 1188 FAX: 0181 32 8188

25-27 SICILIAN AVENUE
LONDON WC1

PROPOSED PARTY WALL ELEVATION

No: L/7198/04

FEBRUARY 1999

A