



DESIGN AND BUILD SHOPFITTERS LTD 0973 507 398	CLIENT: BUON APPETITO. 27 SICILIAN AVE, HOLBORN WC1 0171 242 7993	WORKS: JOINING UNITS 25 AND 27 SICILIAN AVE. FORMING NEW OPENINGS IN PARTY WALL ALL NEW FINISHES TO MATCH EXISTING	STRUCTURAL DRAWINGS AND CALCULATIONS TO BE SUBMITTED TO BUILDING CONTROL	DATE: 14 : 10 : 98
				SCALE: 1 : 50
				DRAWING NO '2527 SA
				DRAWN DOM
				© 98 <i>DeB shop LTD.</i>


ON BEHALF OF THE COUNCIL
PLANS APPROVED
28 MAY 1998
LONDON BOROUGH OF CAMDEN
TOWN AND COUNTRY PLANNING ACTS

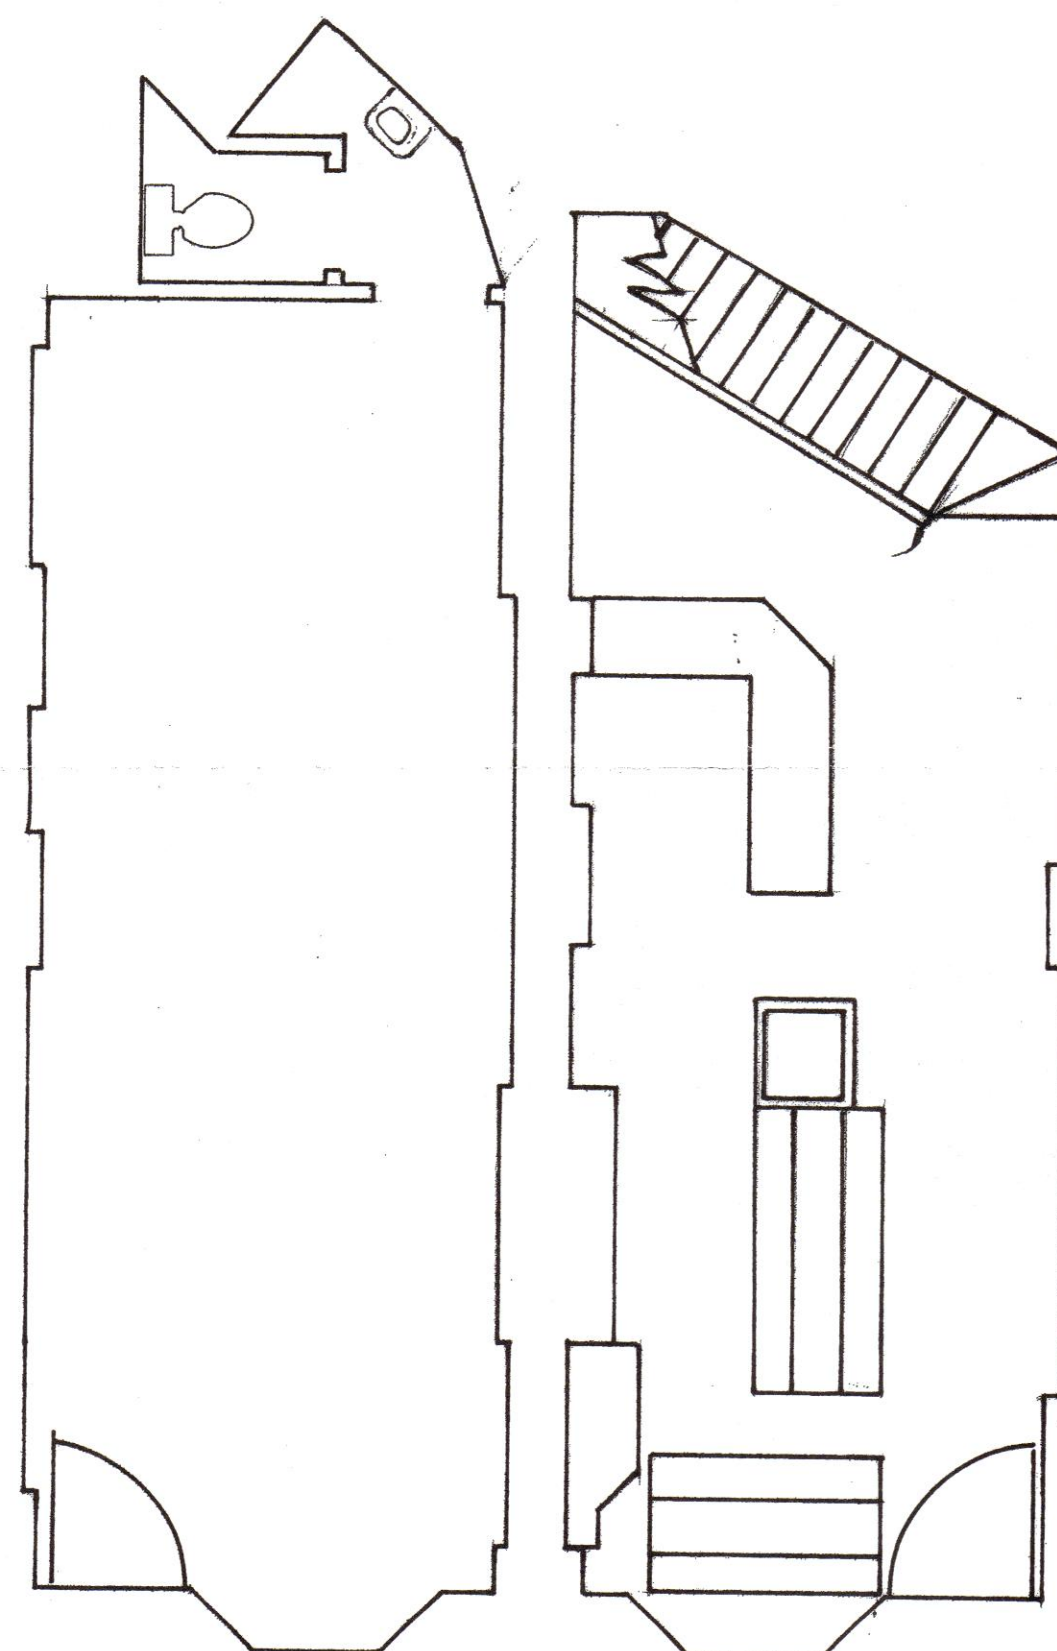

25 27
EXISTING GROUND FLOOR
LAYOUT PLAN

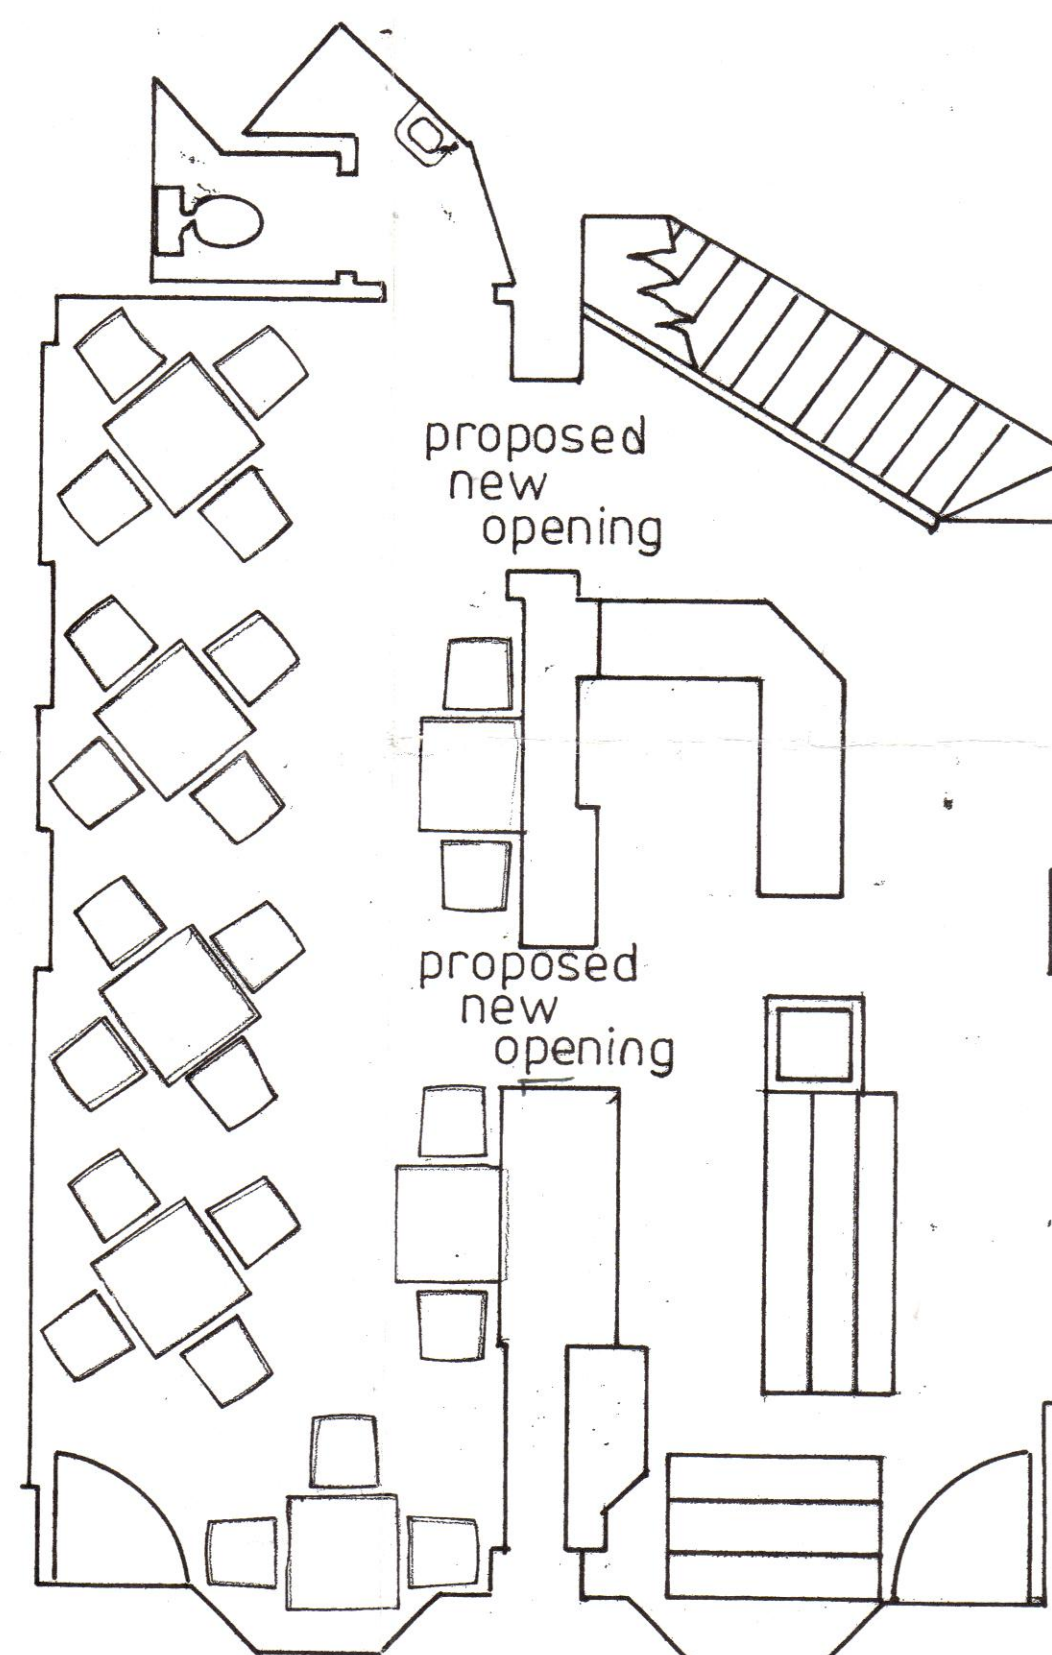

25 27
PROPOSED GROUND FLOOR
LAYOUT PLAN

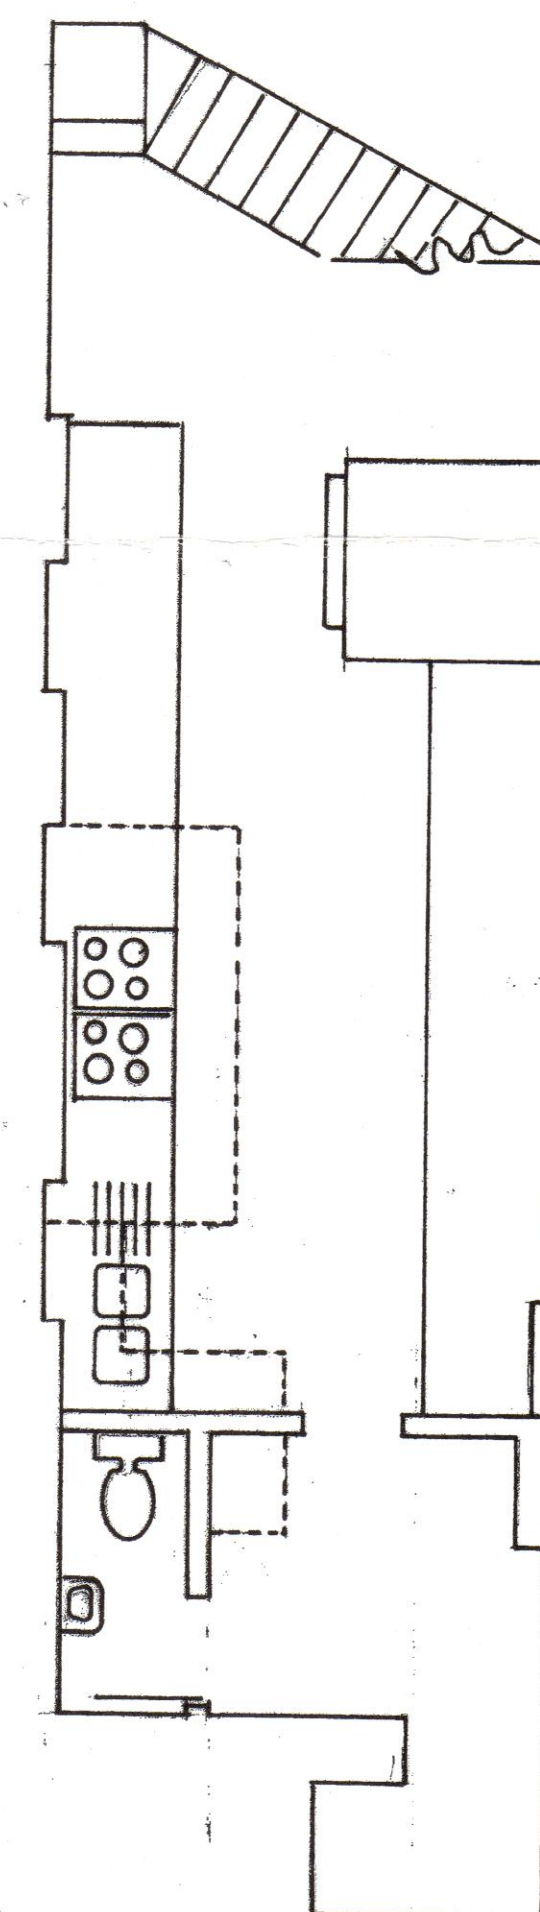

EXISTING BASEMENT
KITCHEN LAYOUT
PLAN
(TO REMAIN)

P9805005

L9805006