


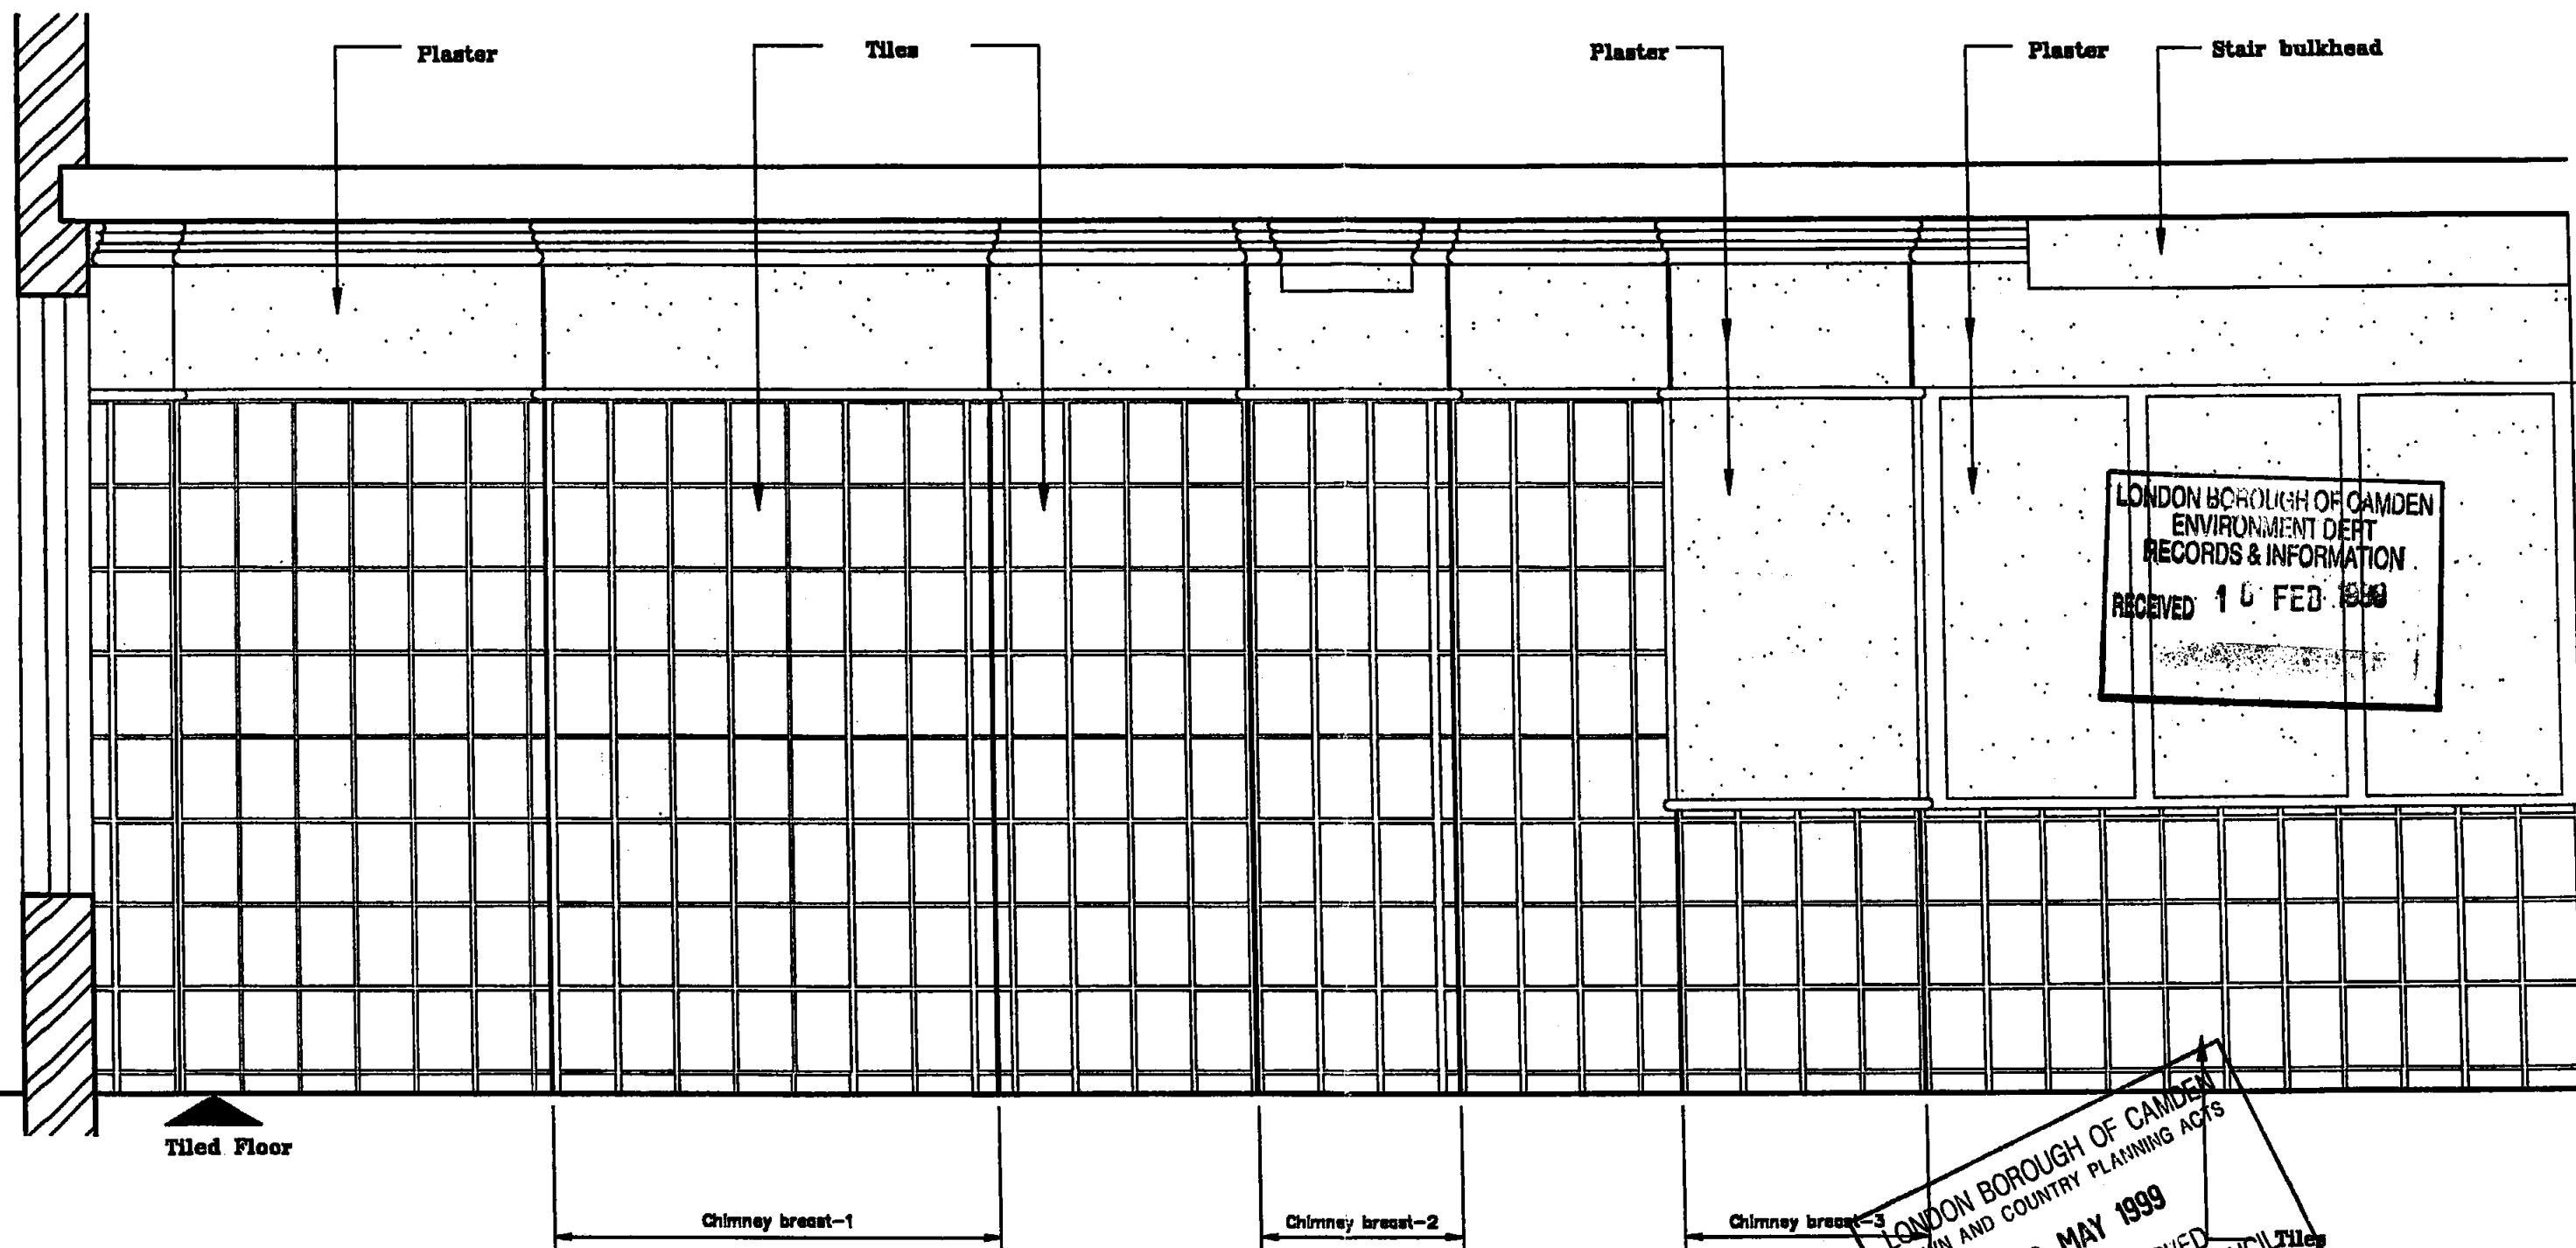

EXISTING PARTY WALL ELEVATION

RS 98 05005 R2

LS 98 05006 R2

LONDON BOROUGH OF CAMDEN
TOWN AND COUNTRY PLANNING ACTS
28 MAY 1999
PLANS APPROVED
ON BEHALF OF THE COUNCIL



ZUSSMAN BEAR PARTNERSHIP
CONSULTING STRUCTURAL ENGINEERS
87 JOHN STURGES, CHURCH ROAD, RICHMOND, TW9 2SA
TEL: 0181 332 1189 FAX: 0181 32 6189

25-27 SICILIAN AVENUE
LONDON WC1

EXISTING PARTY WALL ELEVATION

Scale 1:20

No: L/7198/03

FEBRUARY 1999

P