


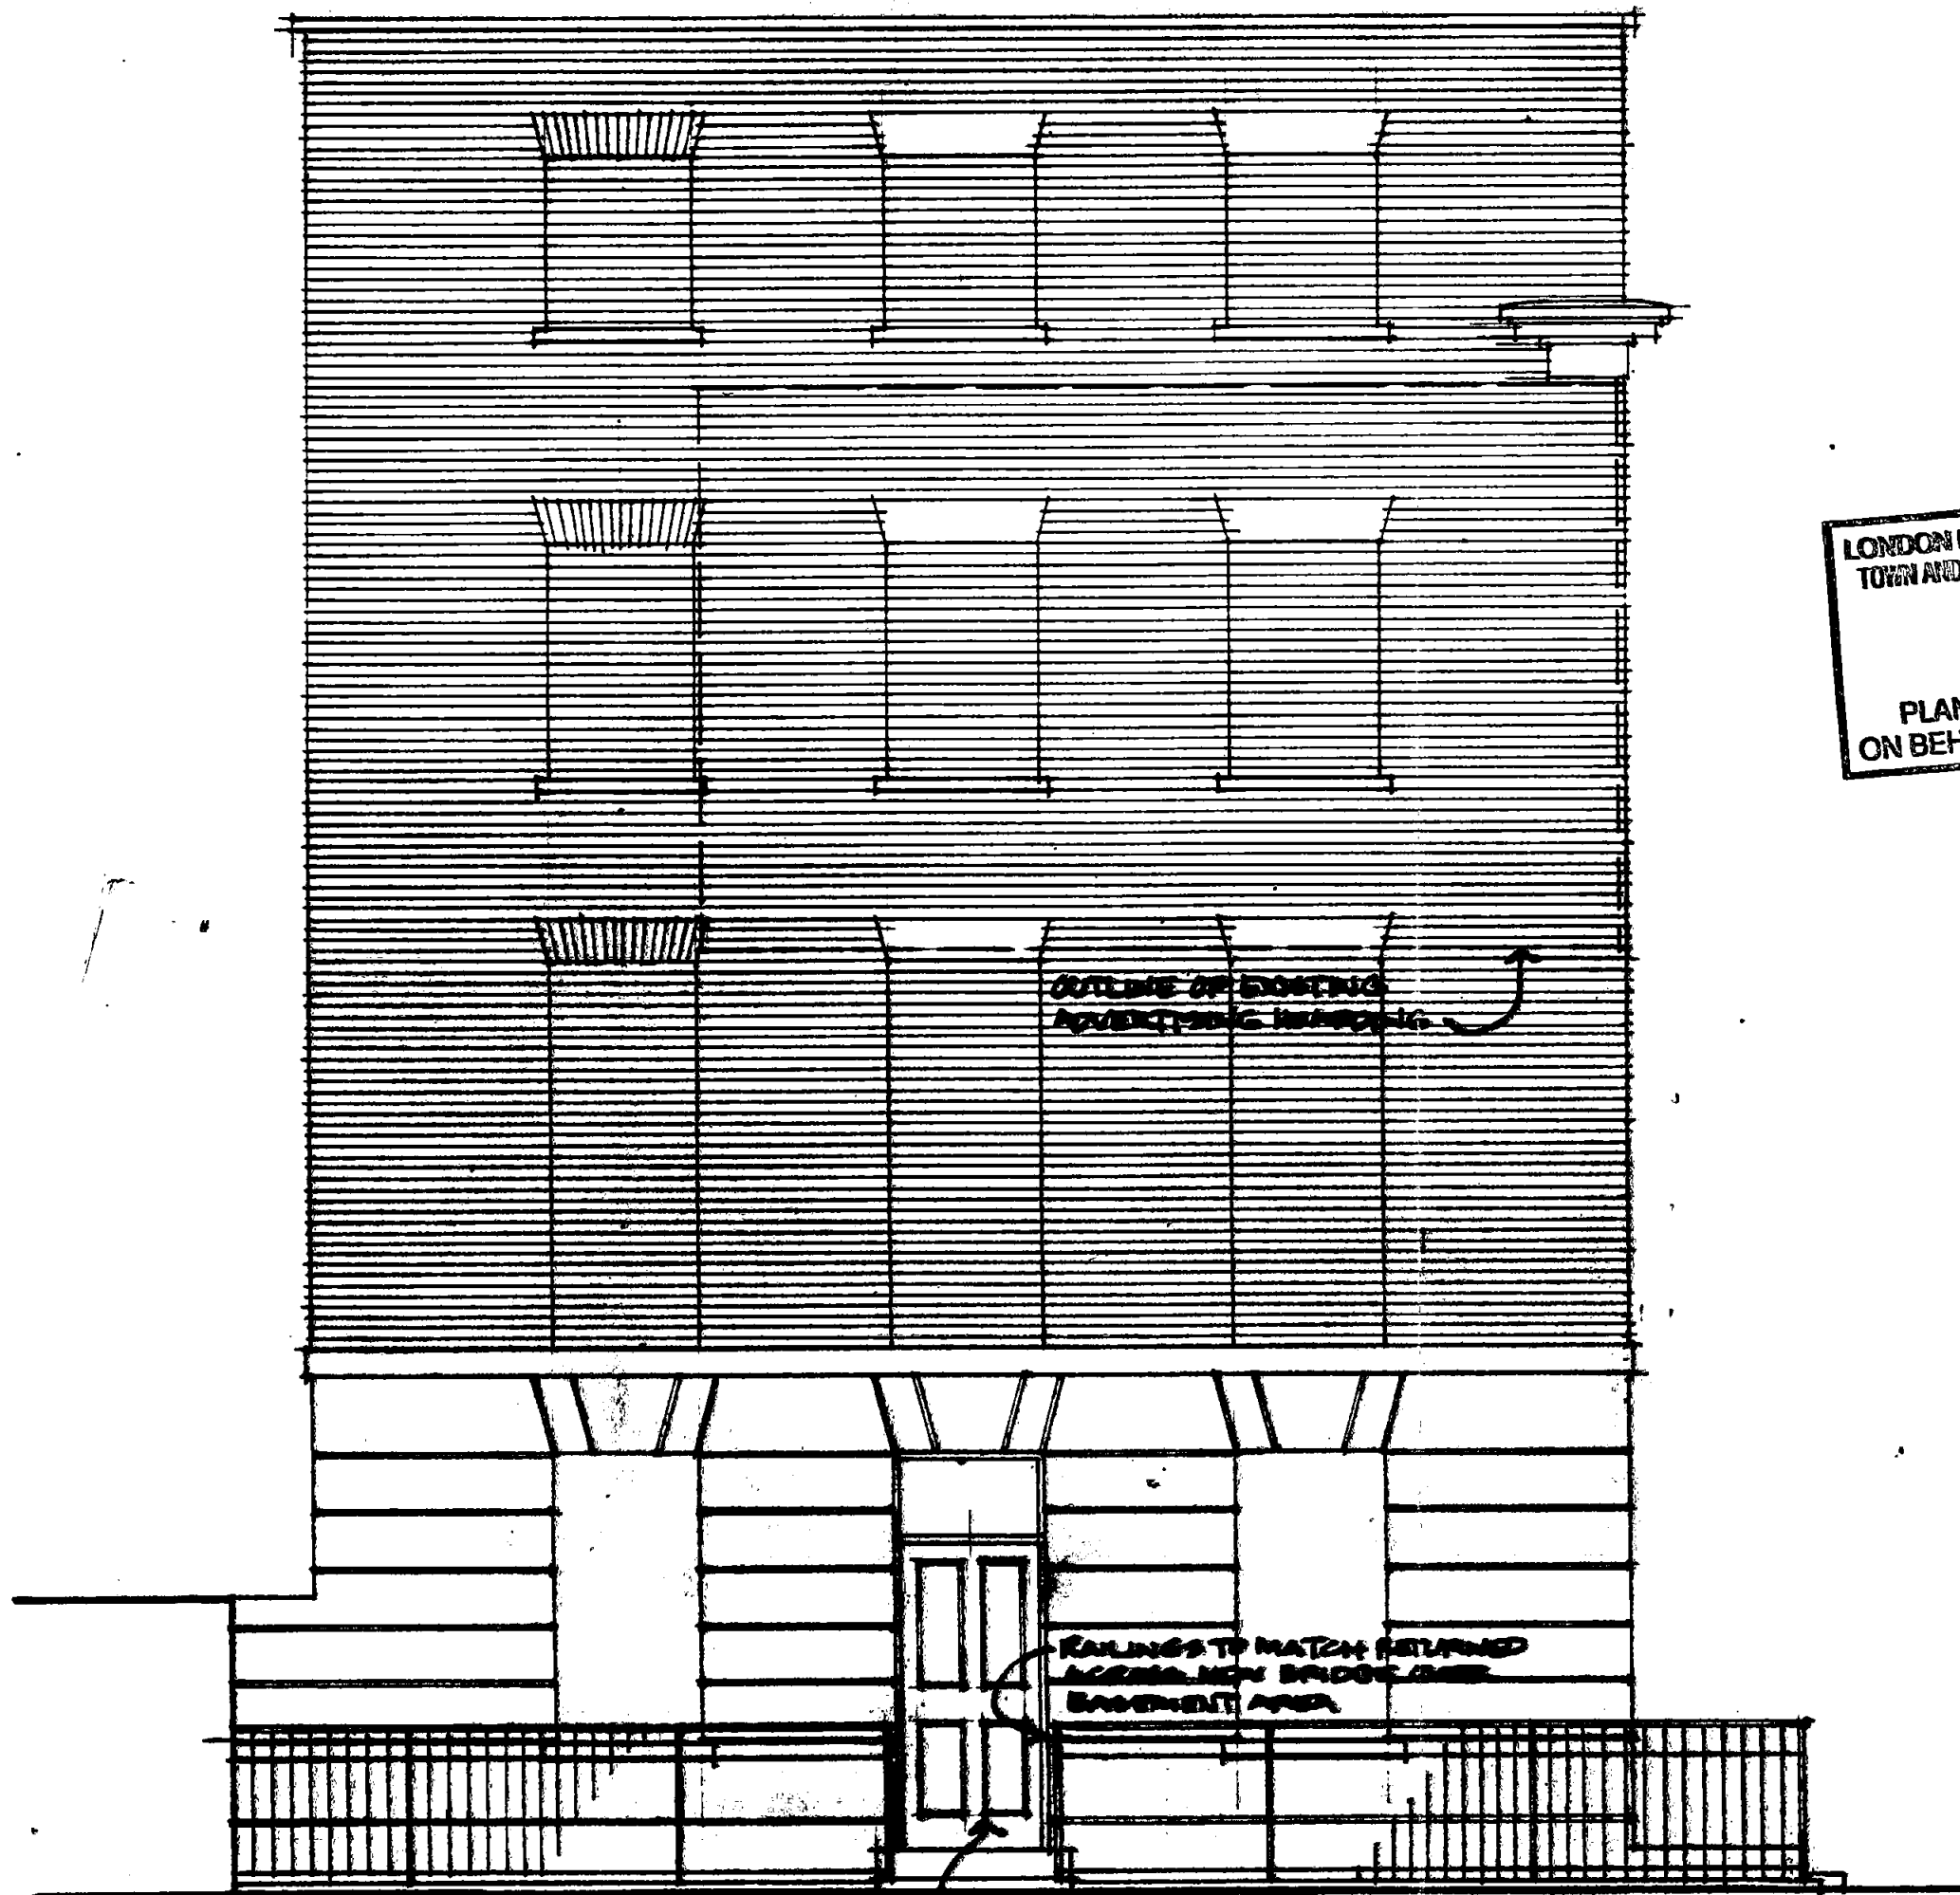

LONDON BOROUGH OF CAMDEN
TOWN AND COUNTRY PLANNING ACTS
07 MAY 1992
PLANS APPROVED
ON BEHALF OF THE COUNCIL

12910172
HB9170204

Design No.
FF19120/01
at
62 CAMDEN ROAD NW1
in
ELEVATION TO CAMDEN STREET
DRAWING PREPARED FOR SET
1:50 SET 1991

FORD Architects +
+ FORD Designers

56 Muswell Hill Road
London N10 3JR

Telephone 081 444 664

